




PLAN OF LEFT WING - (W1)

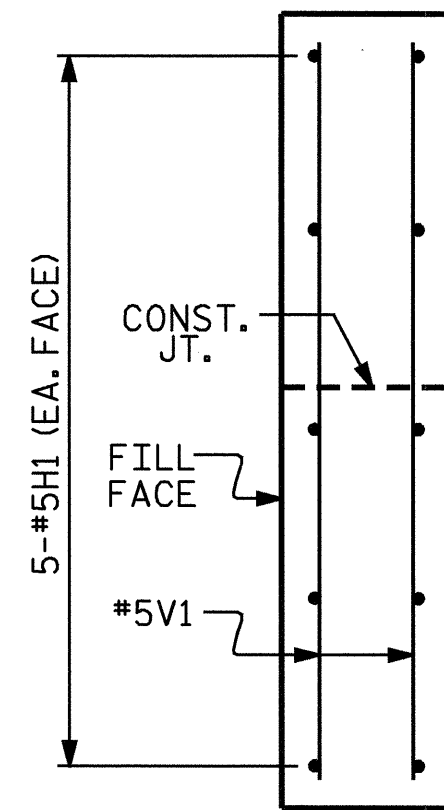


SECTION X-X

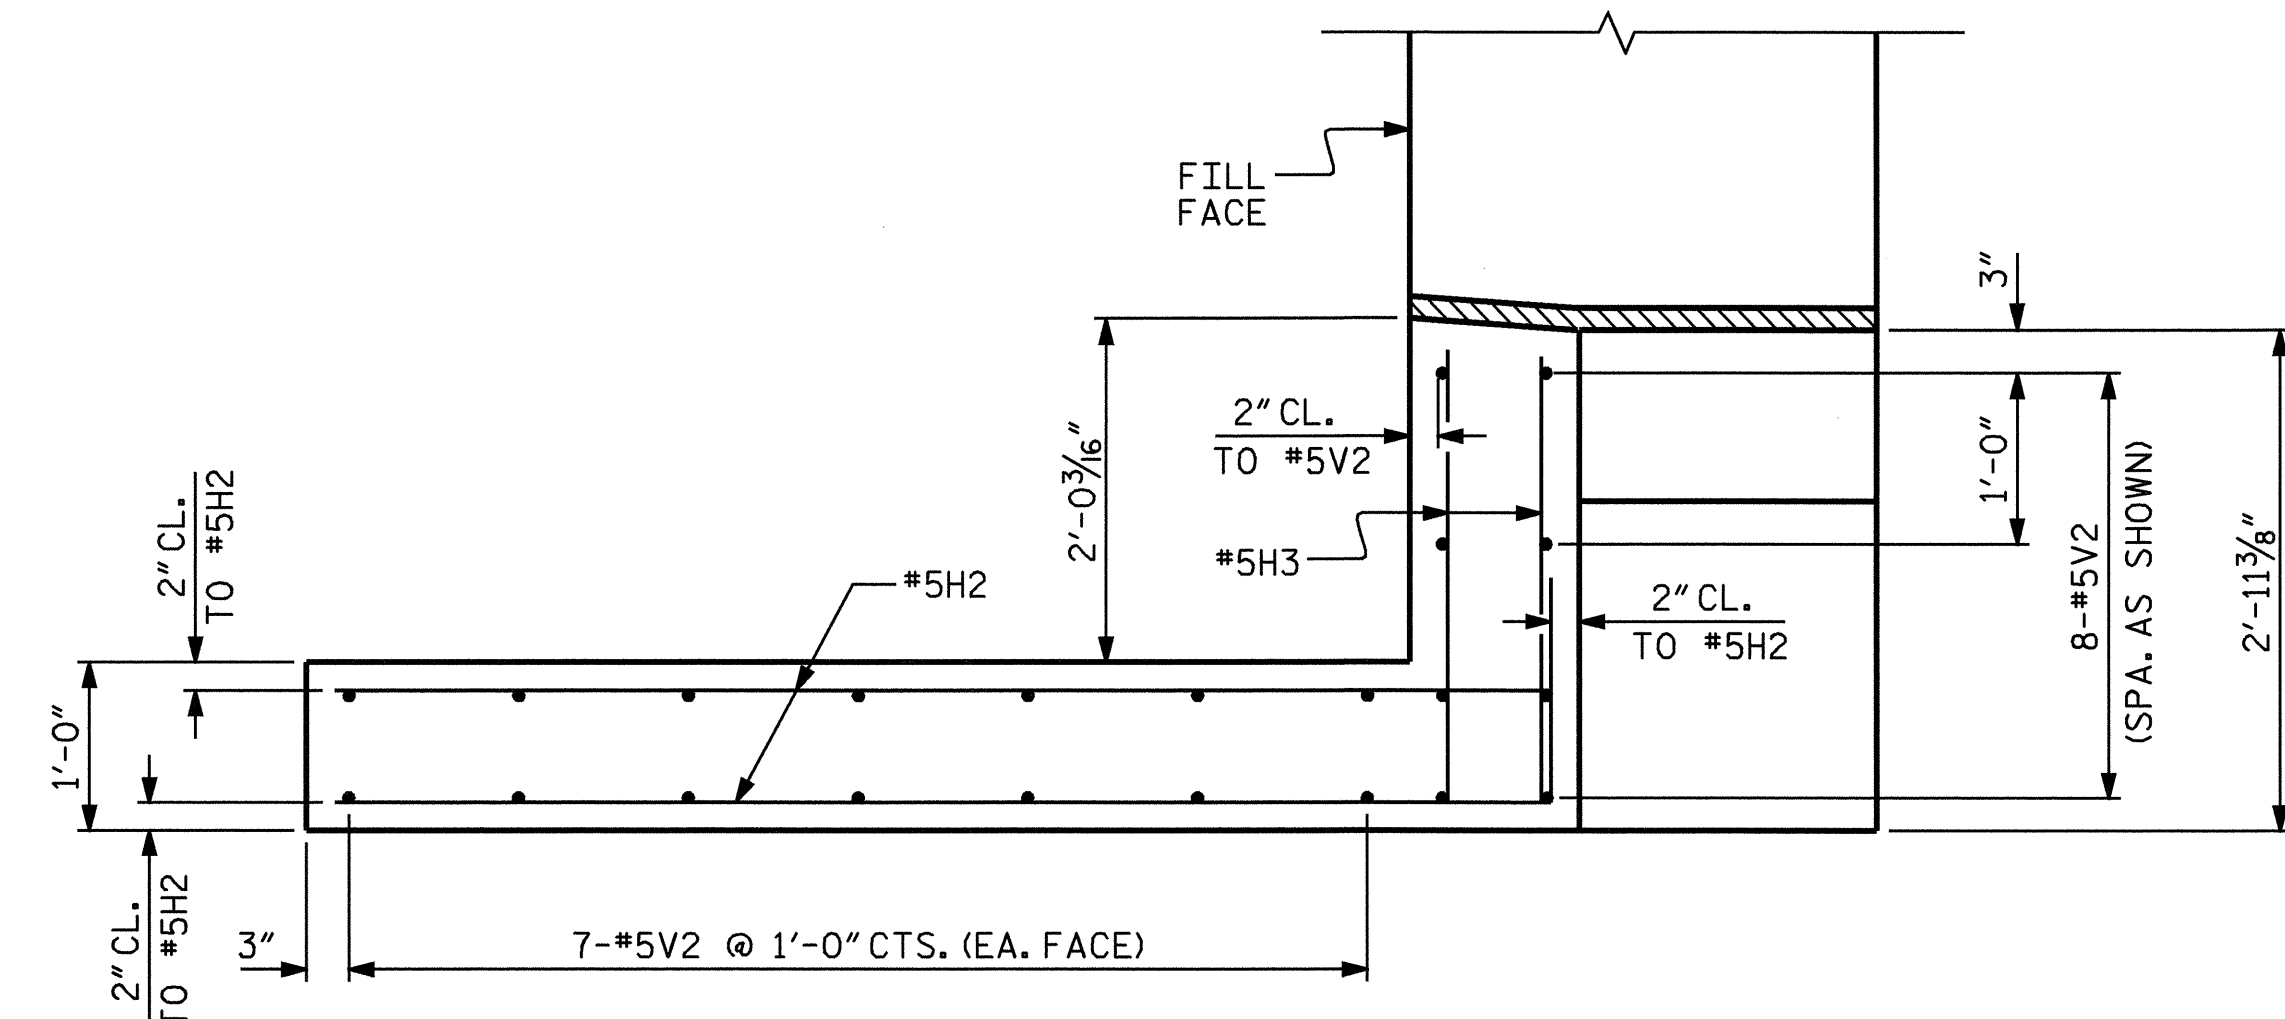


PLAN OF RIGHT WING - (W2)

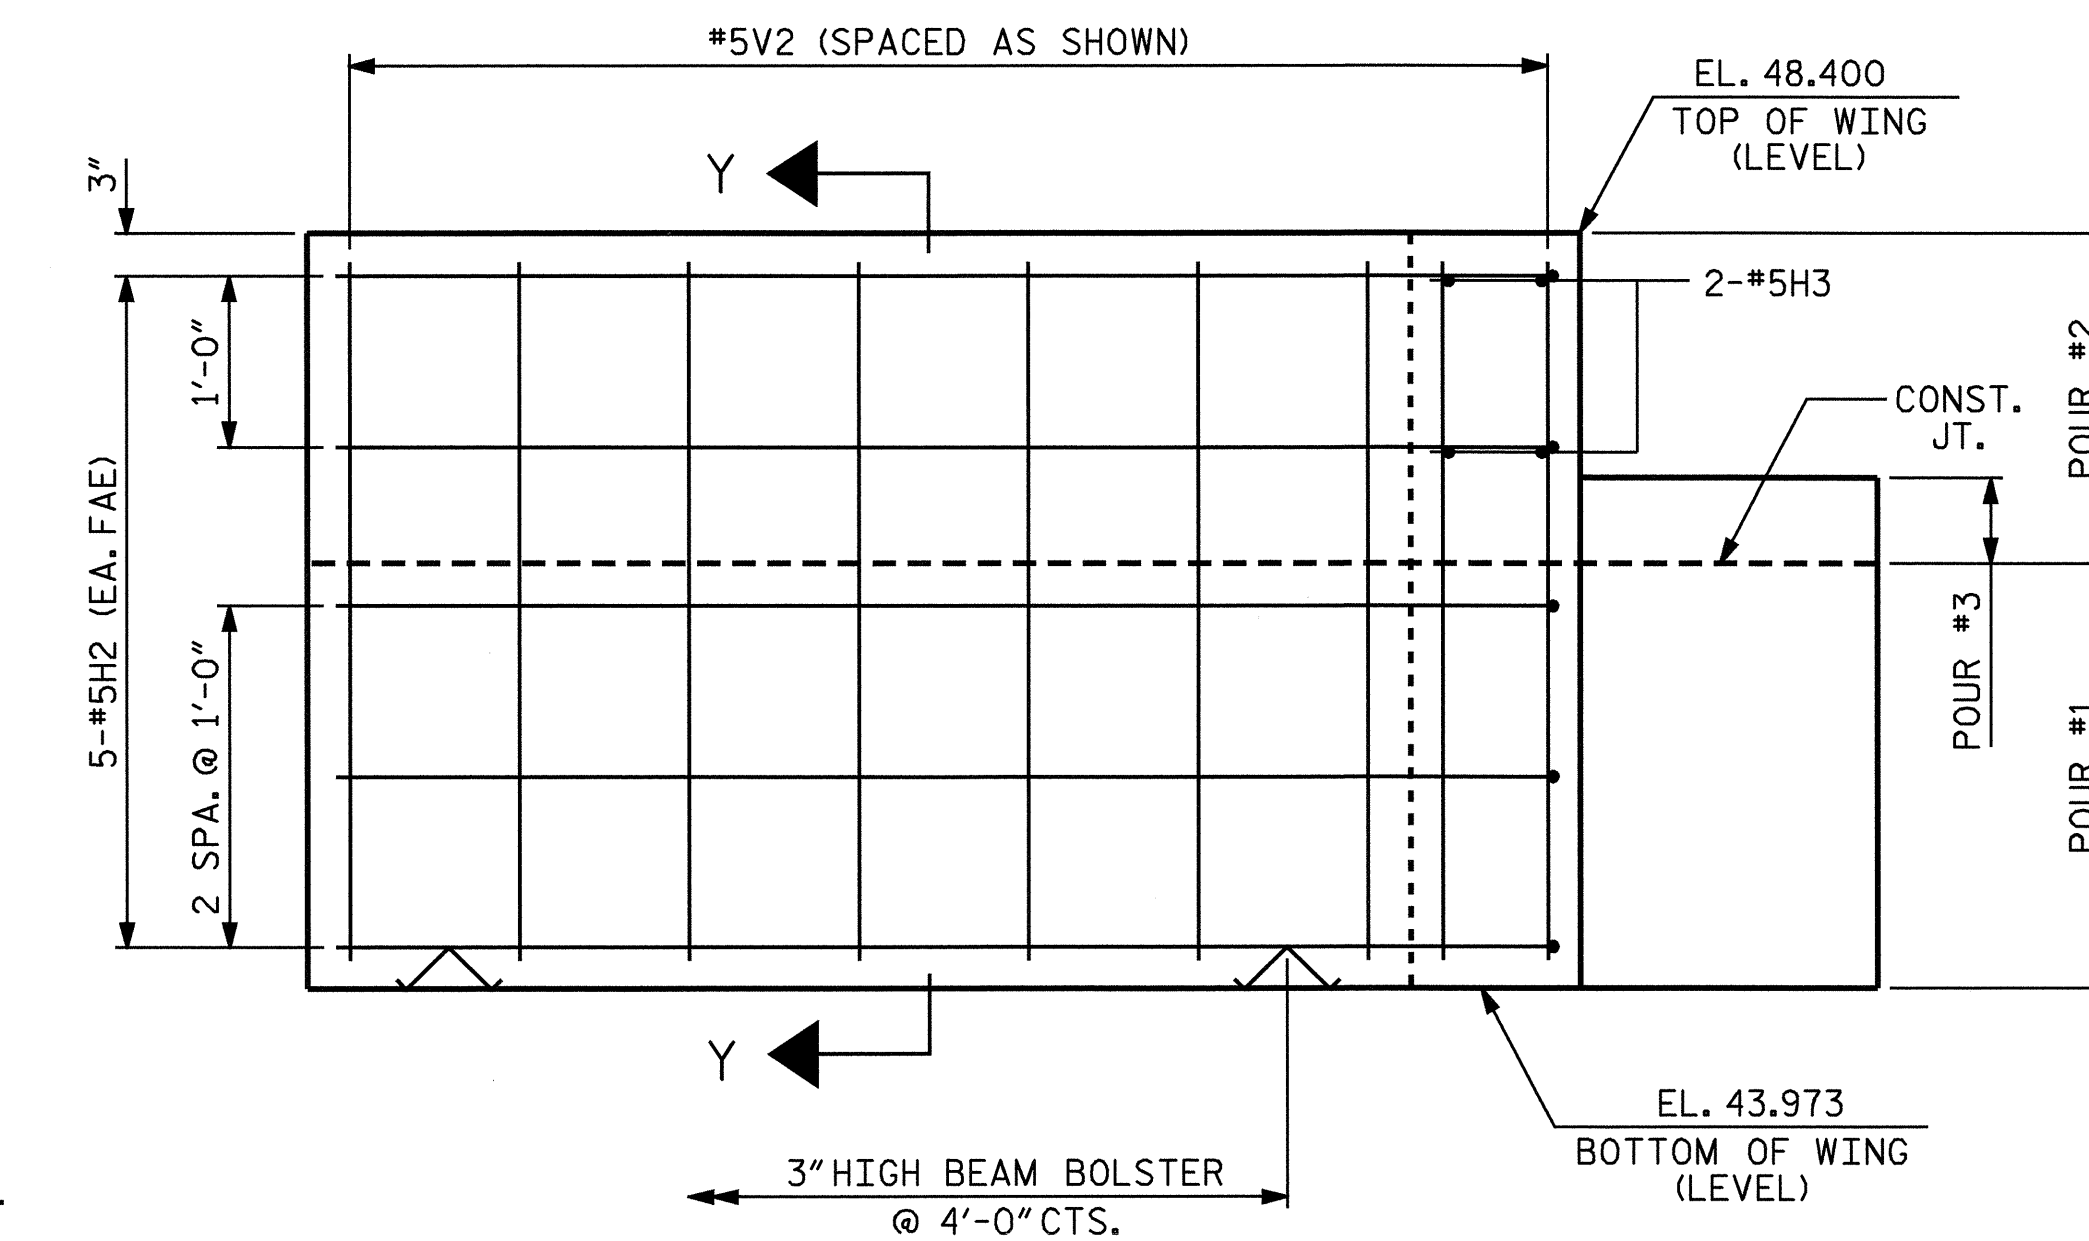

ELEVATION OF RIGHT WING - (W2)

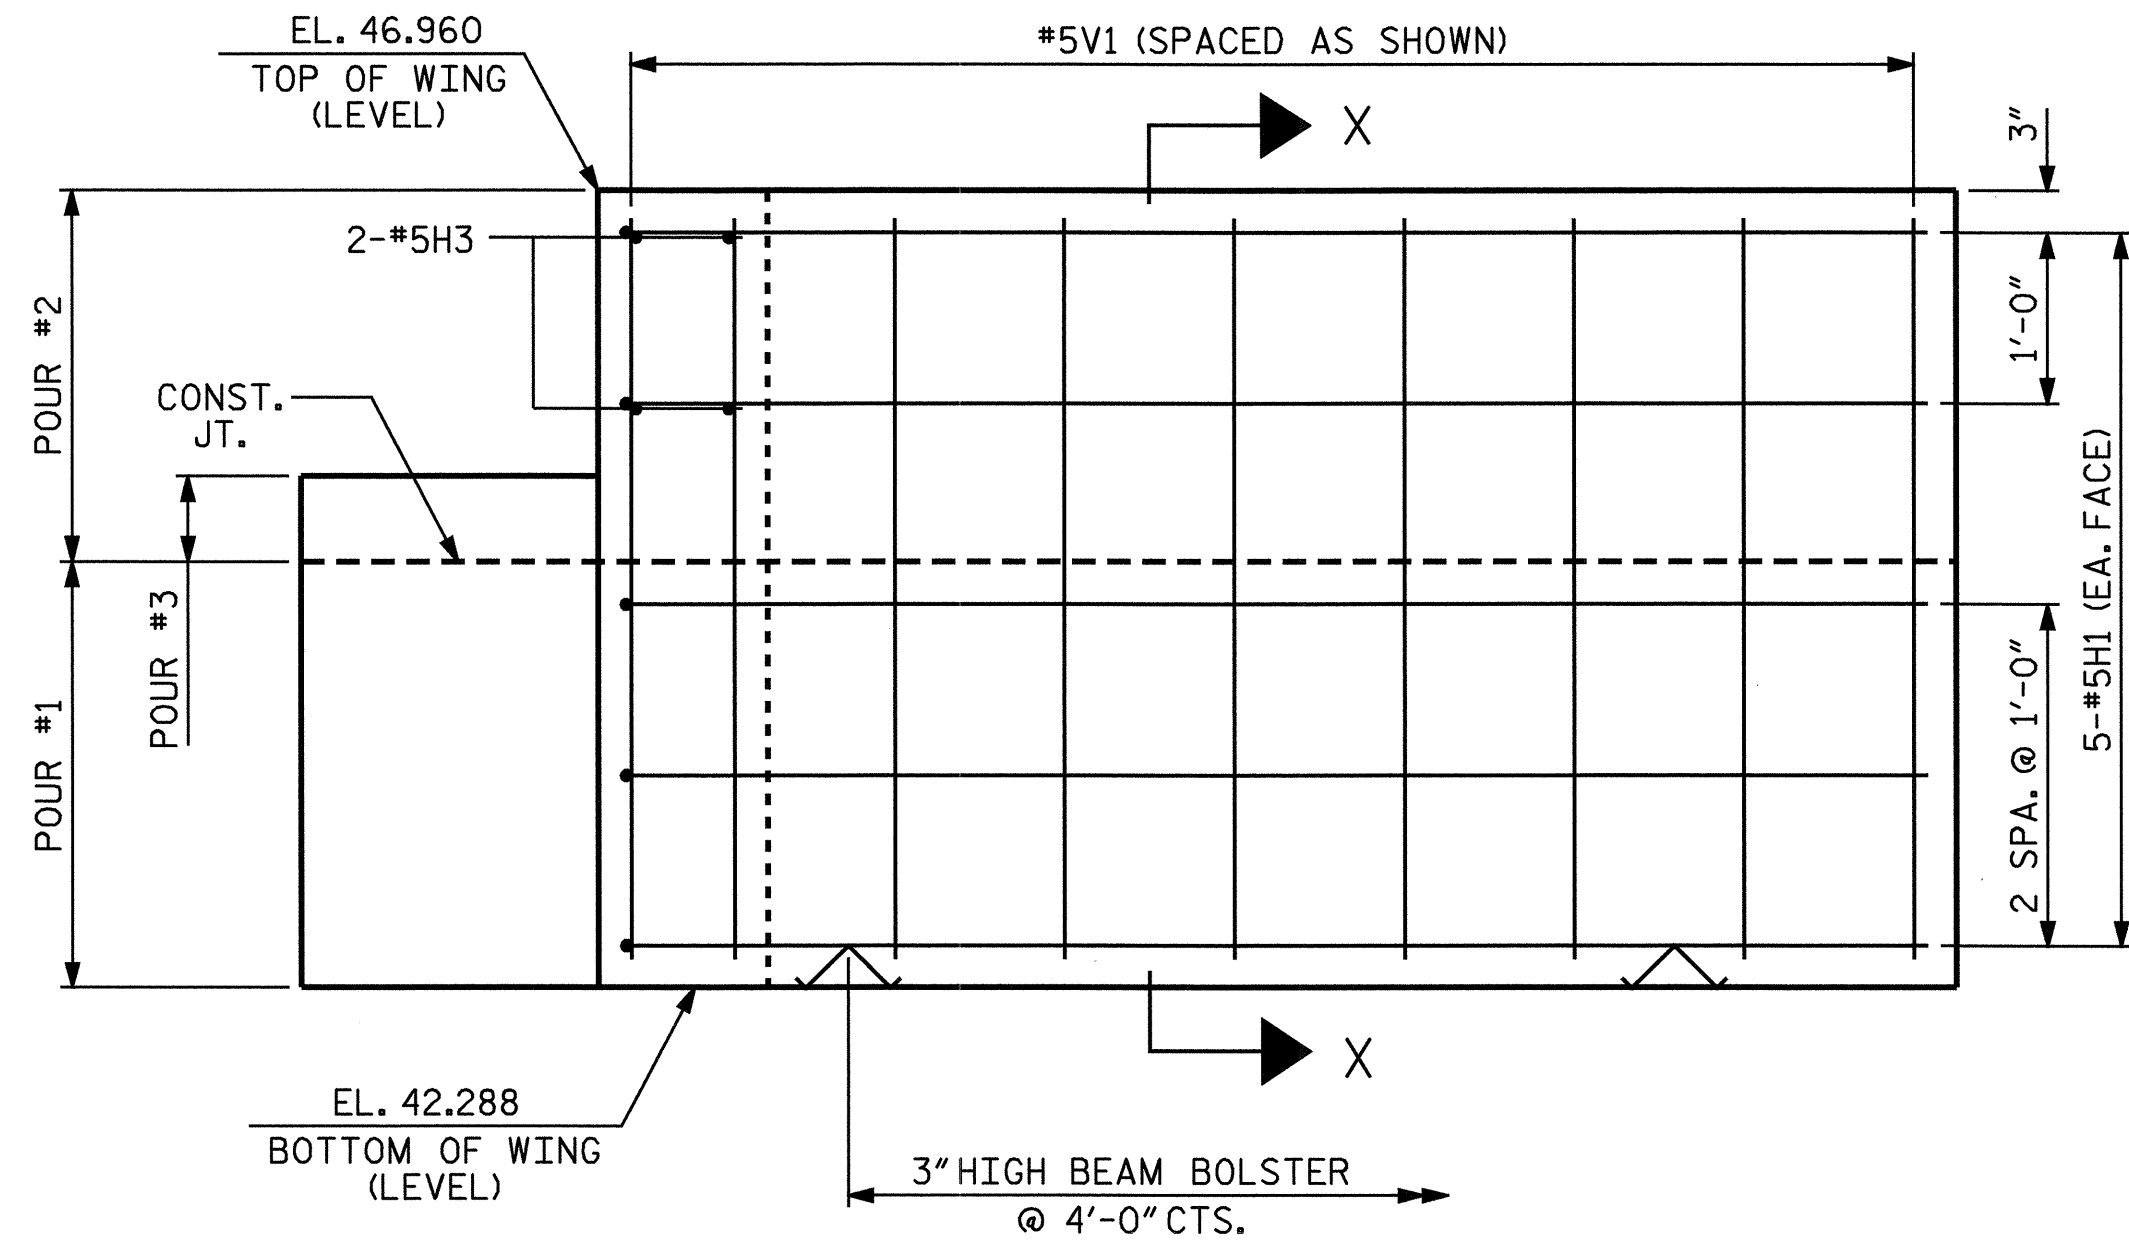

ELEVATION OF LEFT WING - (W1)

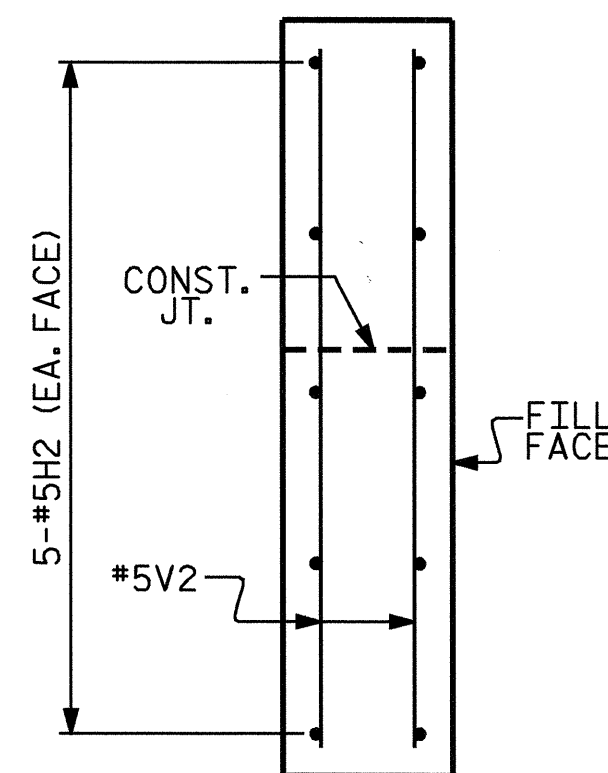

SECTION Y-Y

PROJECT NO. B-4027
BERTIE COUNTY
 STATION: 18+50.00-L-

SHEET 2 OF 3

STATE OF NORTH CAROLINA
 DEPARTMENT OF TRANSPORTATION
 RALEIGH

SUBSTRUCTURE
 END BENT #1



DRAWN BY : S.H. SOCKWELL DATE : 7/7/05
 CHECKED BY : J.P. ADAMS DATE : 7/14/05

07-FEB-2006 06:34
 G:\Structures\B4027\Final\B-4027_sd_ebts_01.dgn
 klayne

REVISIONS						SHEET NO.	
NO.	BY:	DATE:	NO.	BY:	DATE:	S-11	
1			3			TOTAL	23
2			4			SHEETS	