



PLAN OF SPAN A

PLAN OF SPAN D

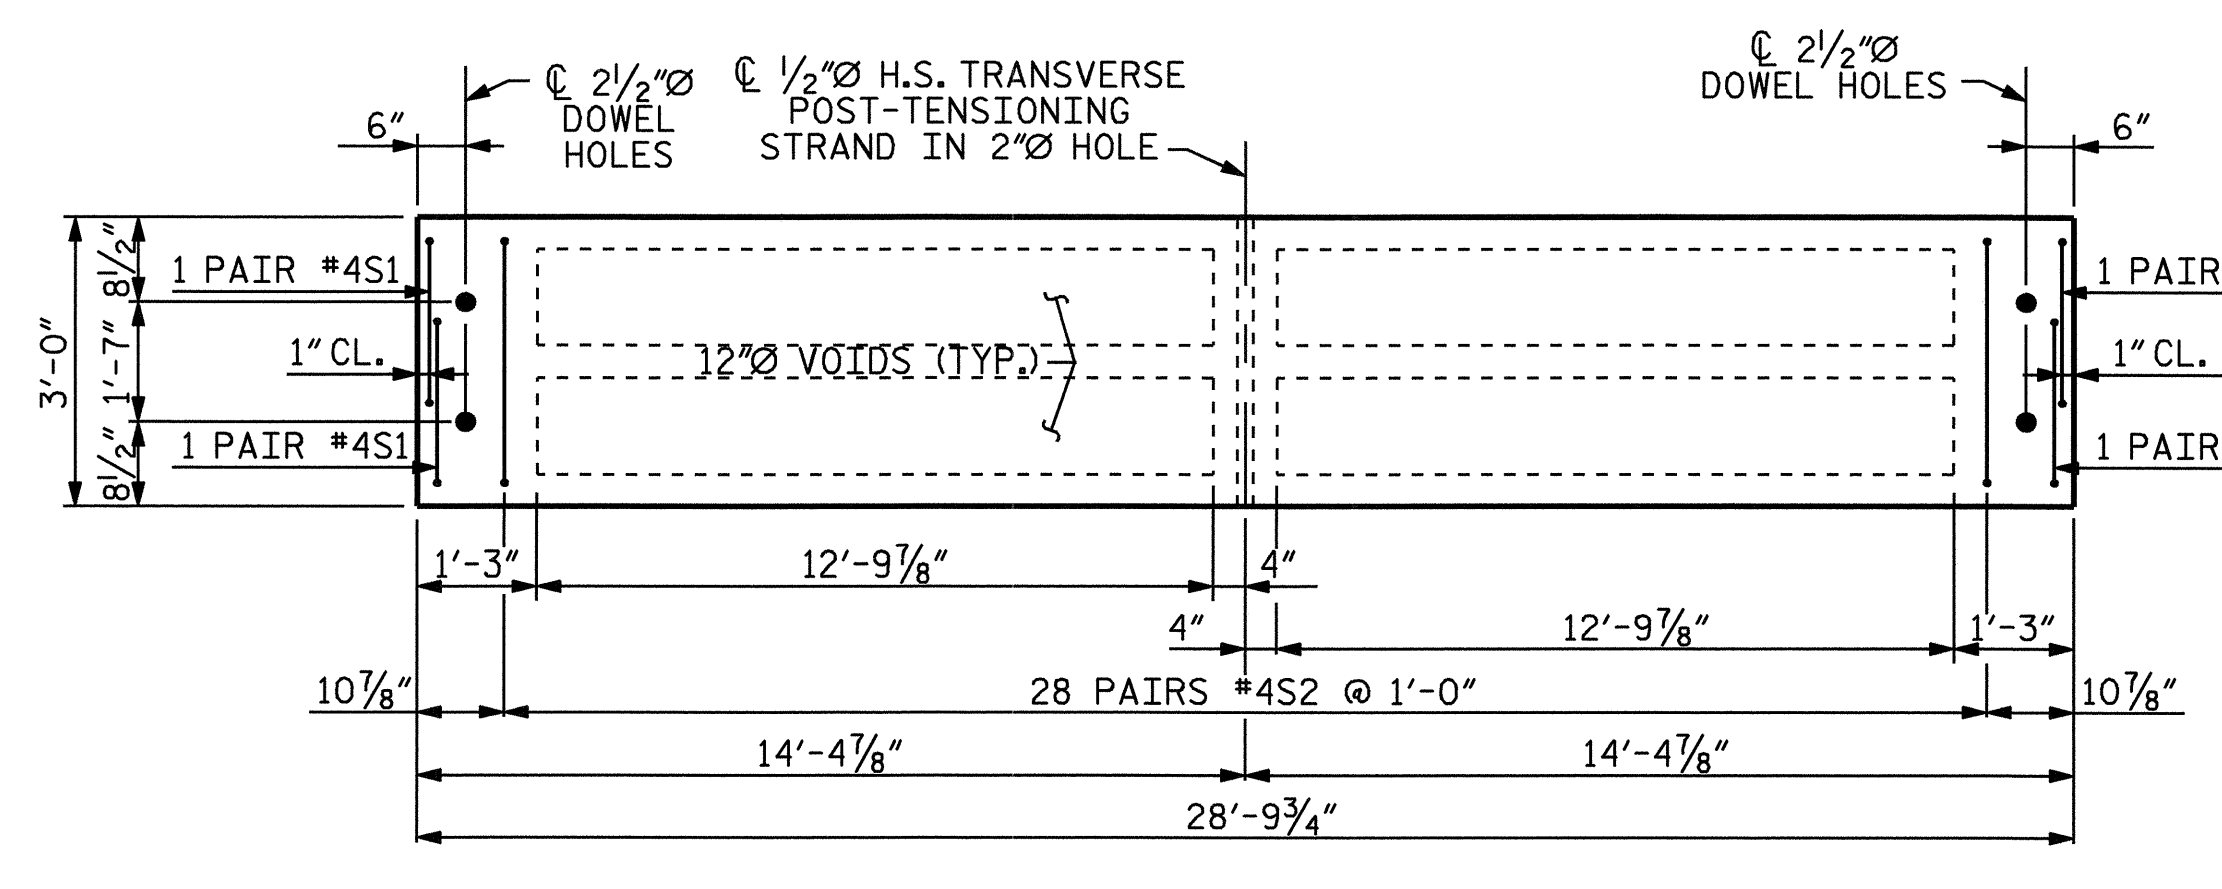

PLAN OF INTERIOR CORED SLAB UNIT

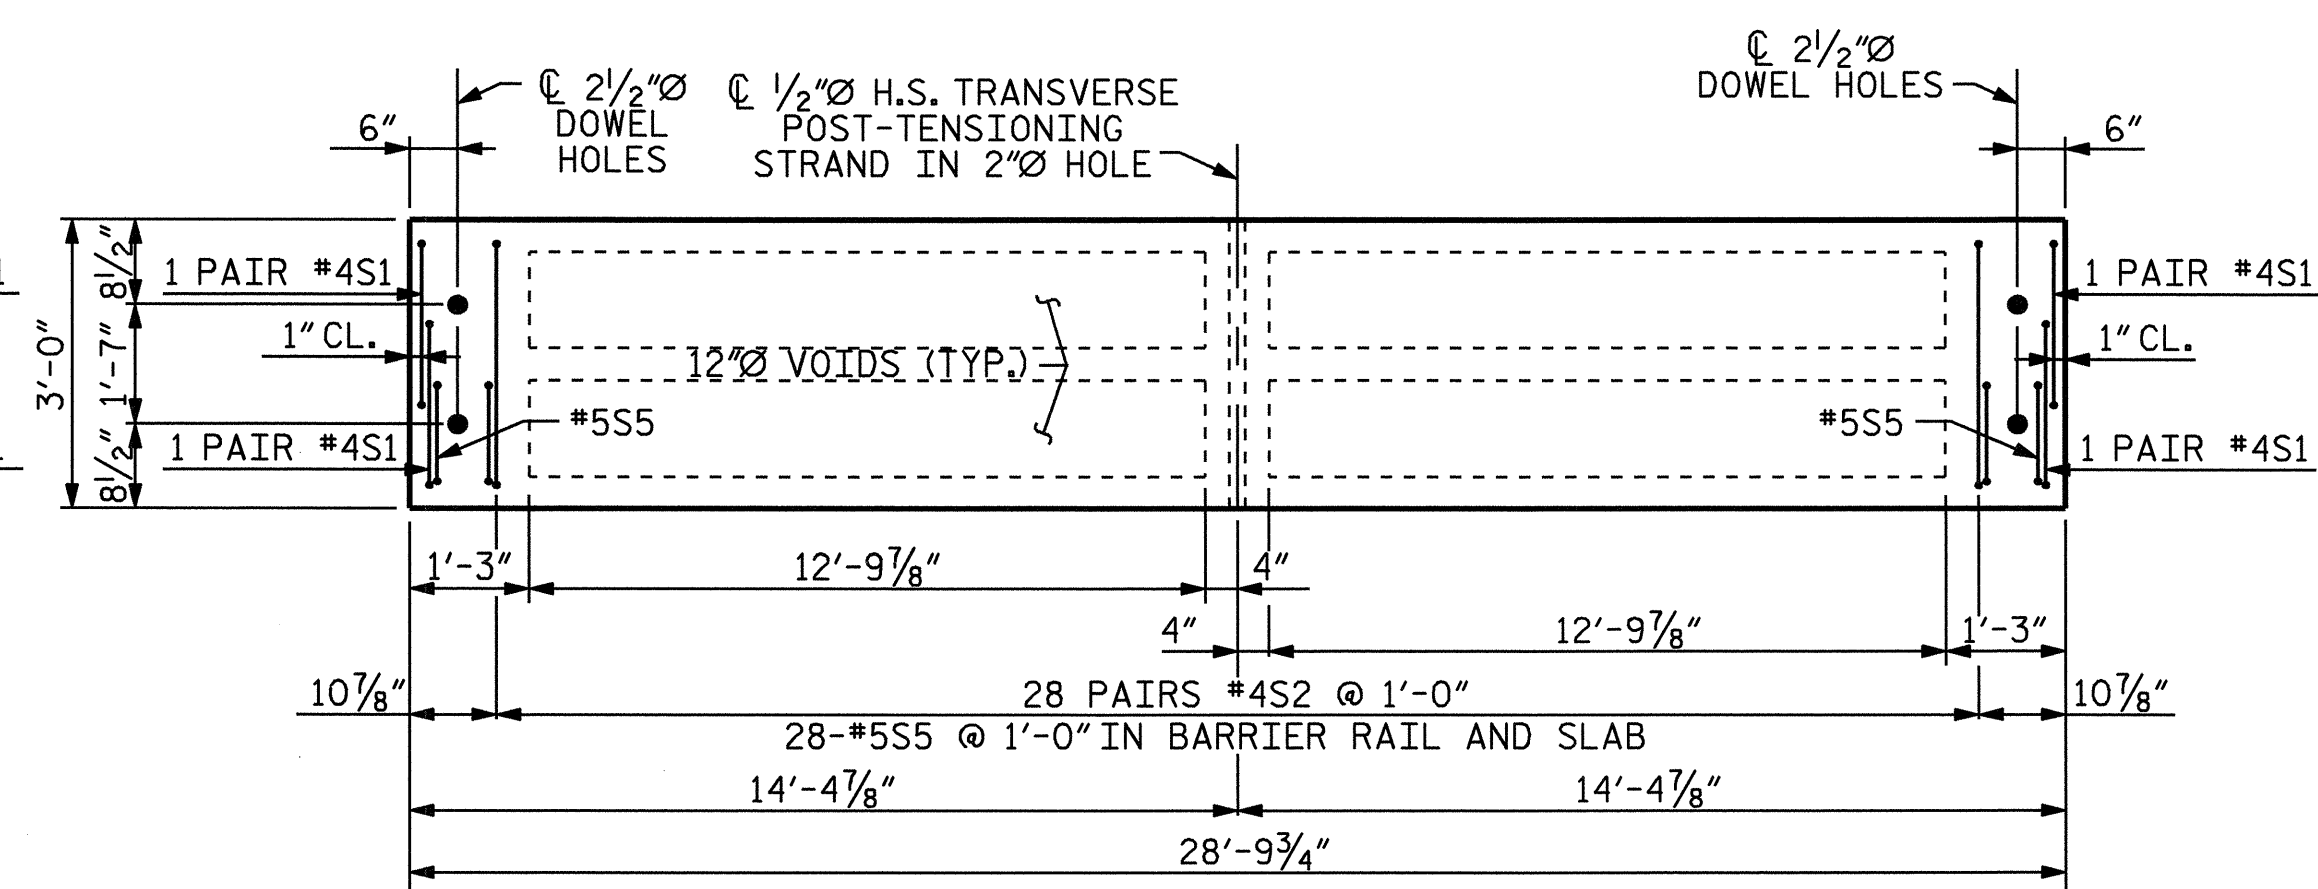

PLAN OF EXTERIOR CORED SLAB UNIT

PROJECT NO. B-4027
BERTIE COUNTY
 STATION 18+50.00 -L-

SHEET 1 OF 3
 STATE OF NORTH CAROLINA
 DEPARTMENT OF TRANSPORTATION
 RALEIGH
 SUPERSTRUCTURE
 PLAN OF SPANS A & D



REVISIONS				SHEET NO.	
NO.	BY:	DATE:	NO.	BY:	DATE:
1			3		
2			4		

TOTAL SHEETS: 23

07-FEB-2006 06:35
 C:\Structures\B4027\In\B-4027.sd.ps.01.dgn
 Keith D. Layne

DRAWN BY: KEITH D. LAYNE DATE: 1-12-05
 CHECKED BY: S. H. SOCKWELL DATE: 6-3-05