


09/08/99


TIP PROJECT: B4027

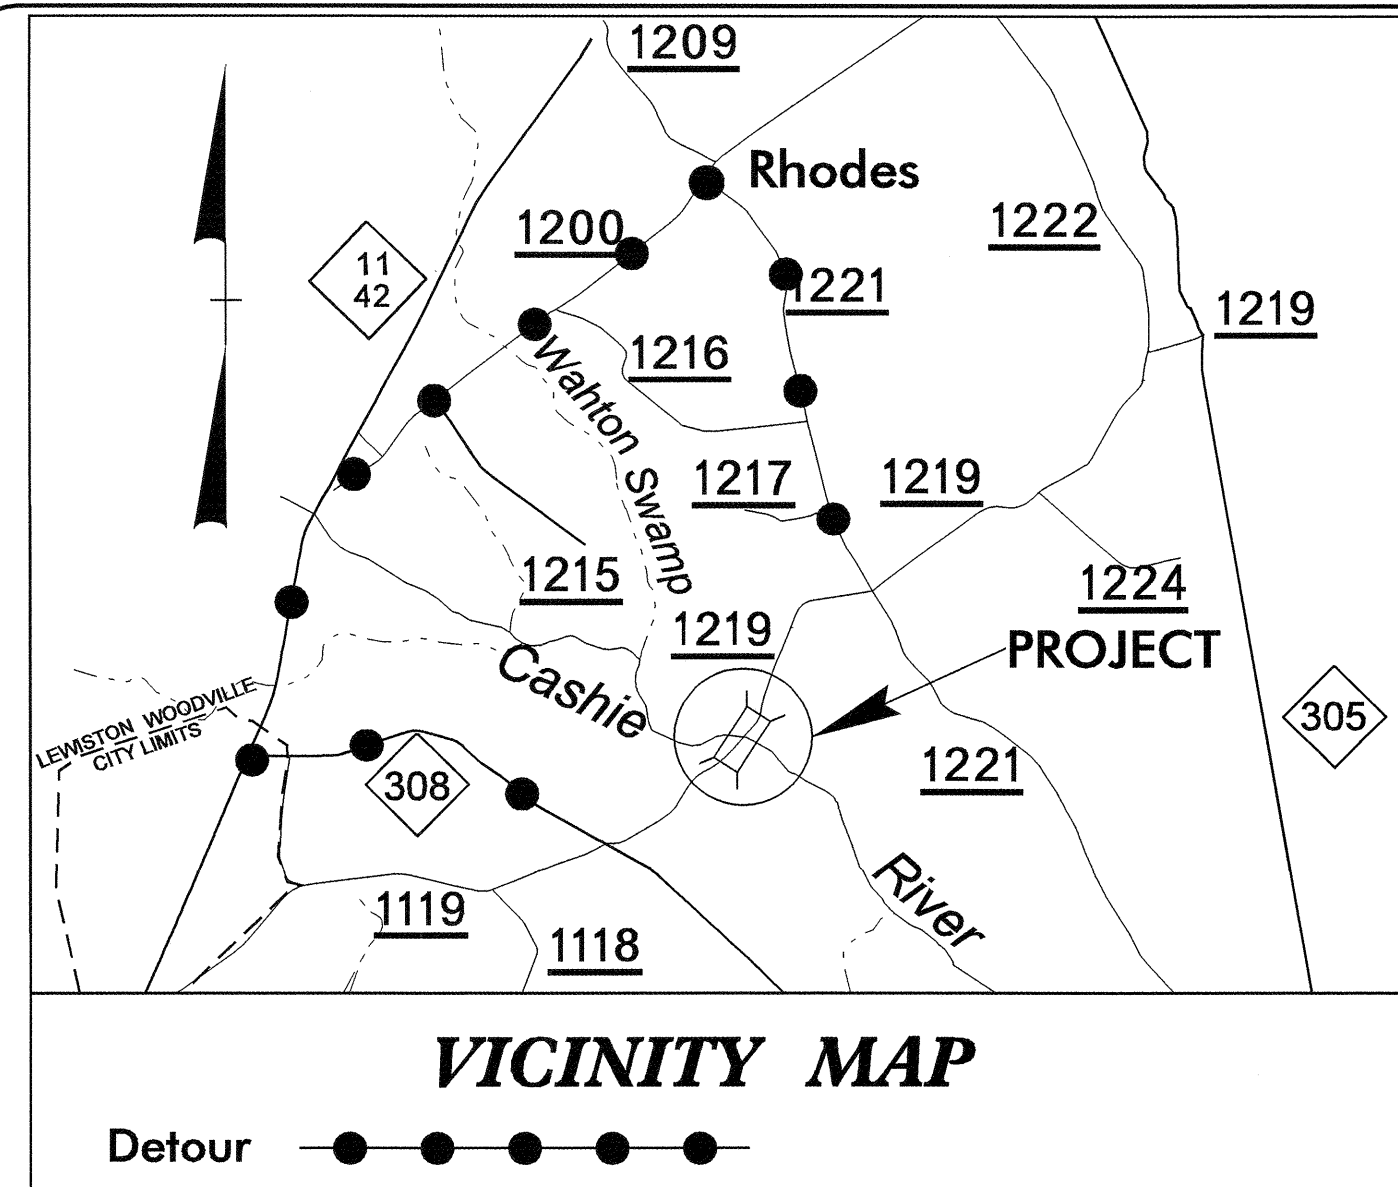

STATE OF NORTH CAROLINA
DIVISION OF HIGHWAYS



UTILITY BY OTHERS PLANS
BERTIE COUNTY

T.I.P. NO.	SHEET NO.
B-4027	UO-1

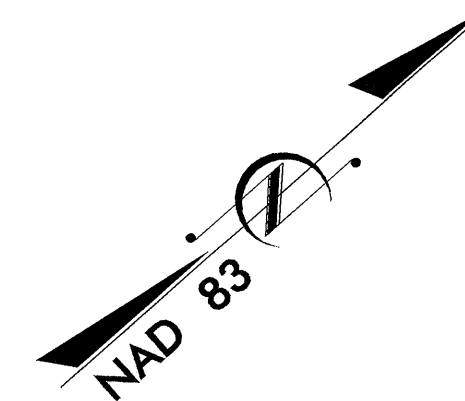

LOCATION: BRIDGE NO.11 OVER CASHIE RIVER ON SR 1219

TYPE OF WORK: RELOCATION OF POWER LINES AND TELE. CABLES.

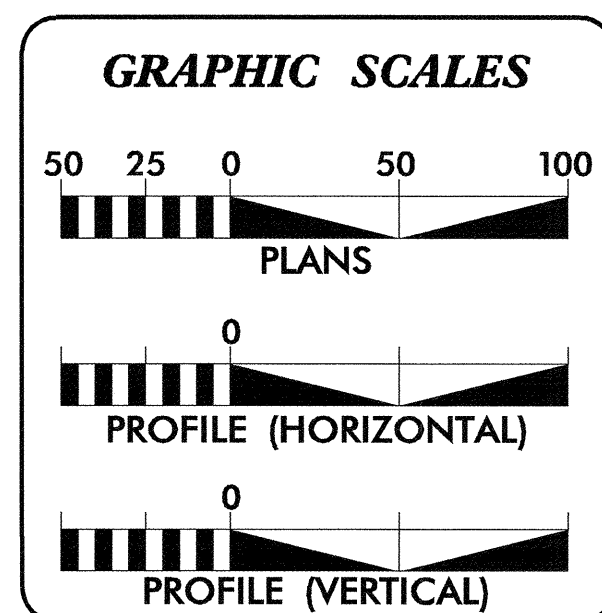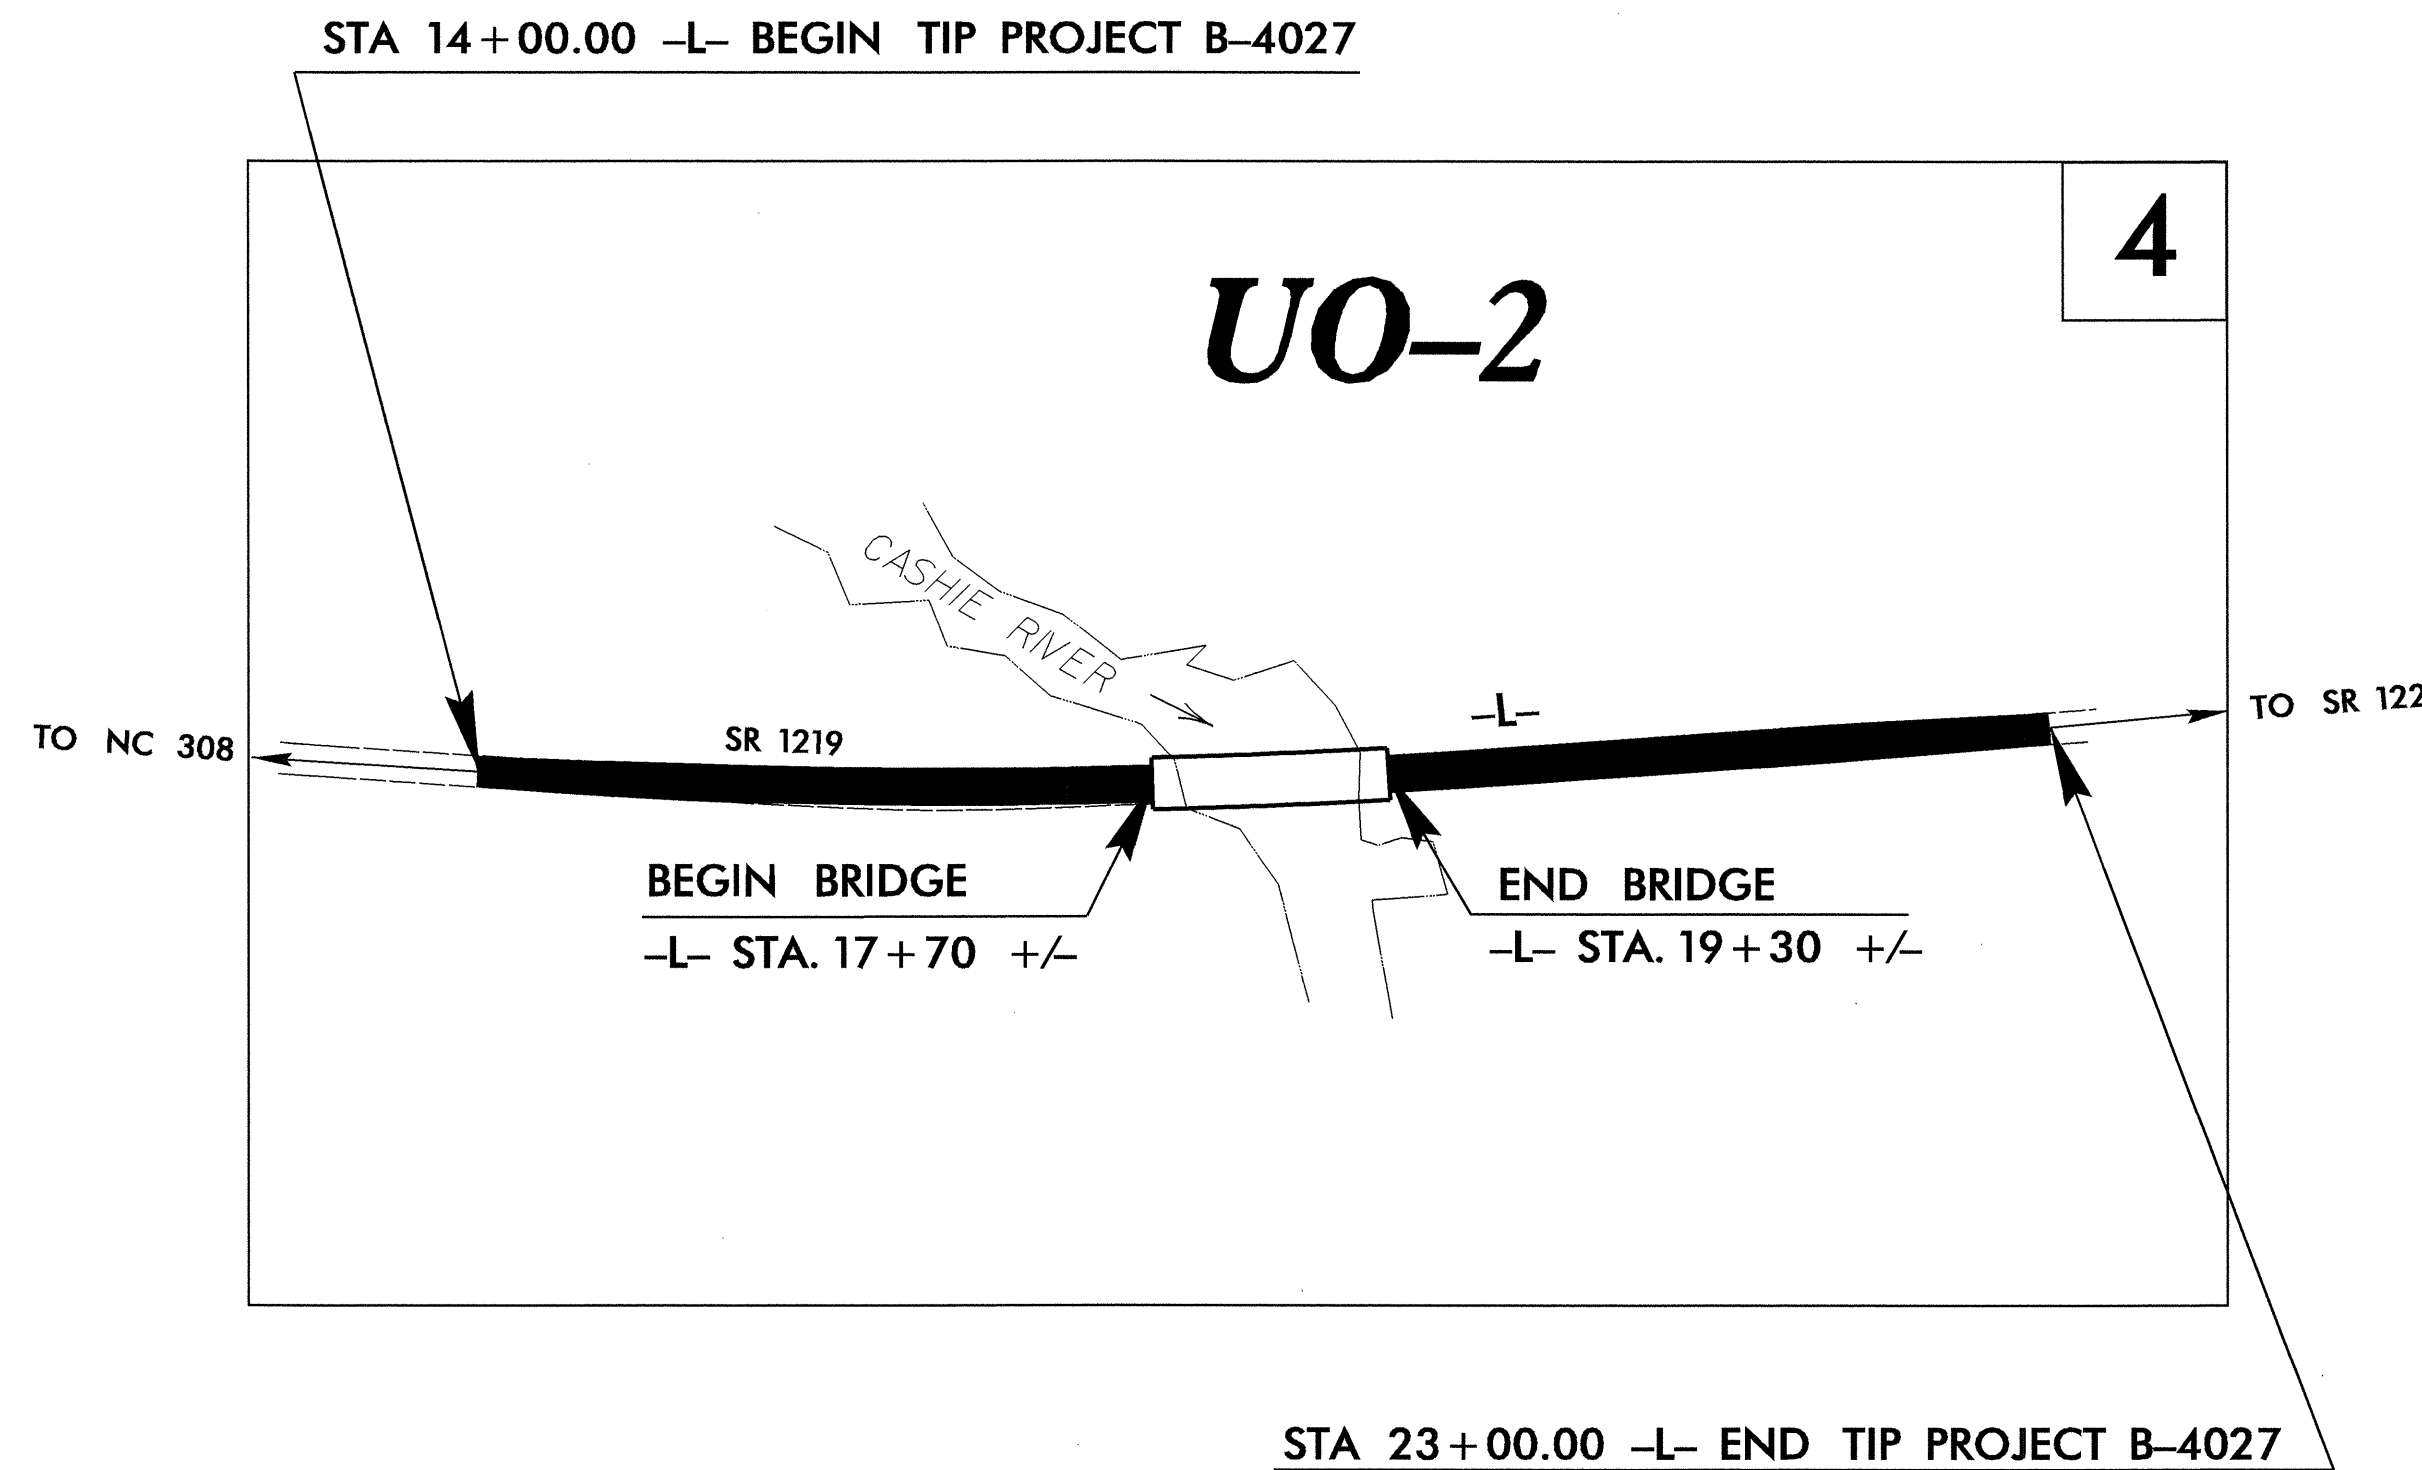

INDEX OF SHEETS	
SHEET NO.	DESCRIPTION
UO-1	TITLE SHEET
UO-2	UTILITY BY OTHERS PLAN SHEET

UTILITY OWNERS ON PROJECT
(1) ROANOKE EMC POWER
(2) SPRINT

PREPARED IN THE OFFICE OF:
DIVISION OF HIGHWAYS
DESIGN SERVICES
UTILITY SECTION

1591 MAIL SERVICES CENTER
RALEIGH NC 27699-1591
PHONE (919) 250-4128
FAX (919) 250-4119

Roger Worthington, P.E. UTILITIES SECTION ENGINEER
Corey Bousquet, P.E. UTILITIES SQUAD LEADER PROJECT ENGINEER
Kifah Kamil UTILITIES PROJECT DESIGNER

13-DEC-2005 10:43
F:\Utilities\rdy\ut\proj\b-4027_ut_uol.tsh.dgn
cbousquet AT PS222298