


TIP PROJECT: B-4027



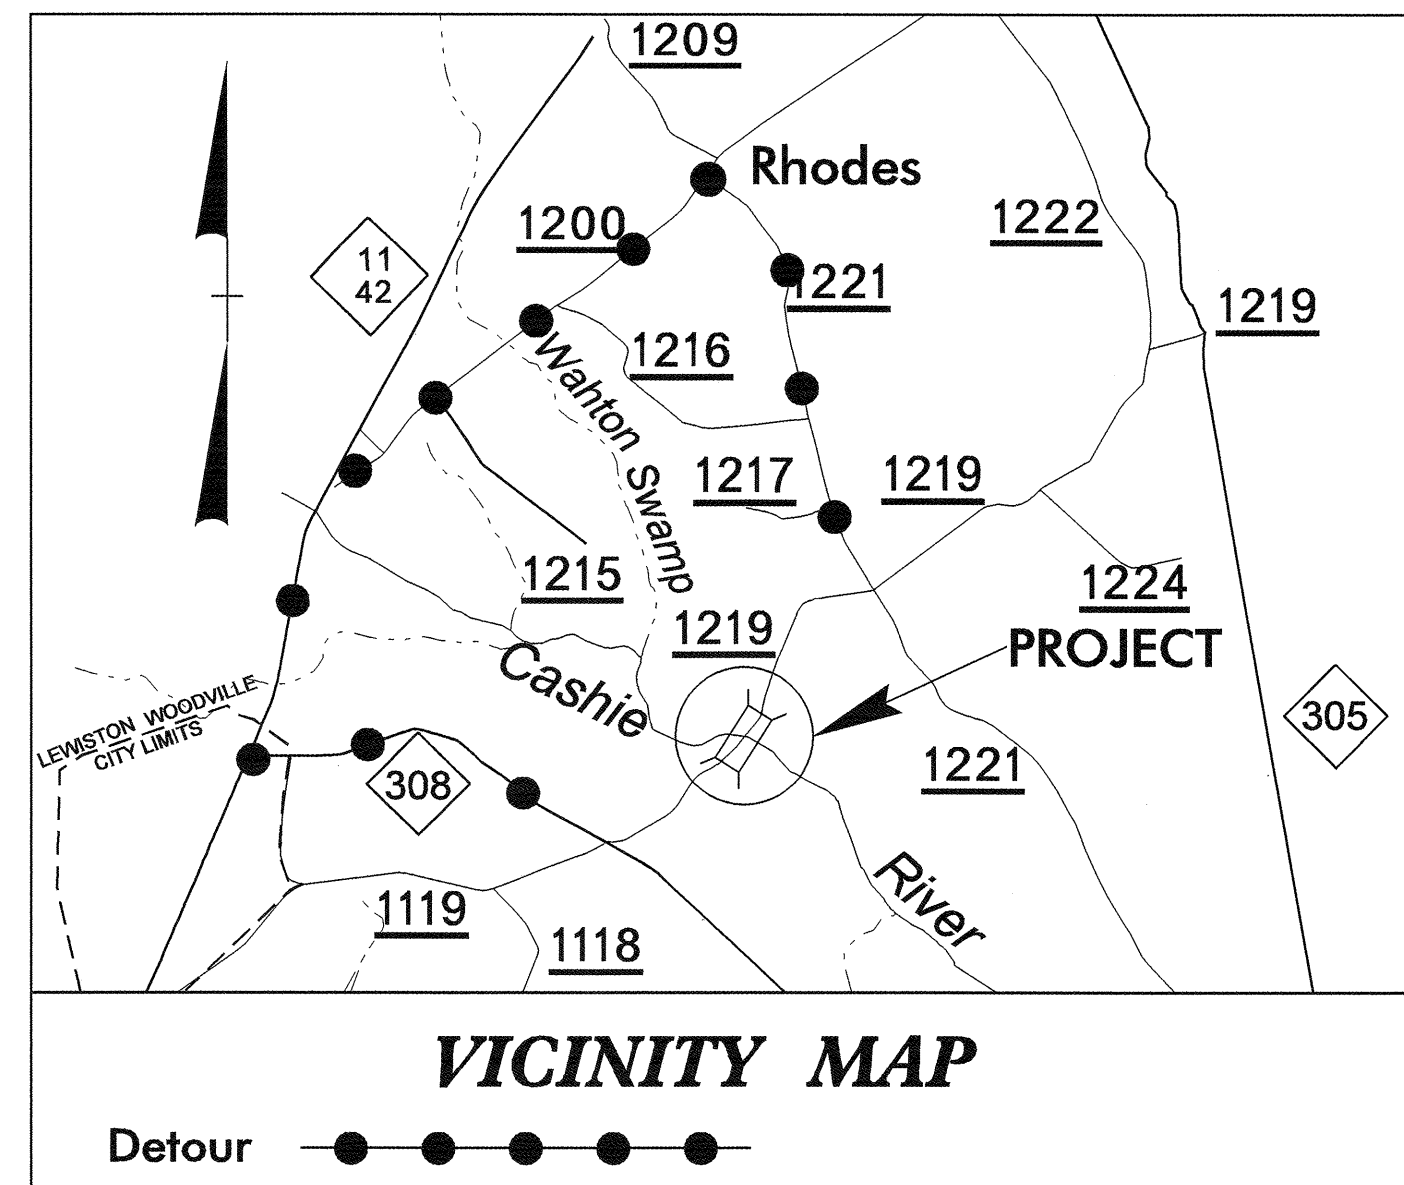


STATE OF NORTH CAROLINA  
DIVISION OF HIGHWAYS

# UTILITY CONSTRUCTION PLANS BERTIE COUNTY

**LOCATION: BRIDGE NO.11 OVER CASHIE RIVER ON SR 1219**

**TYPE OF WORK: RELOCATION OF WATER LINES**

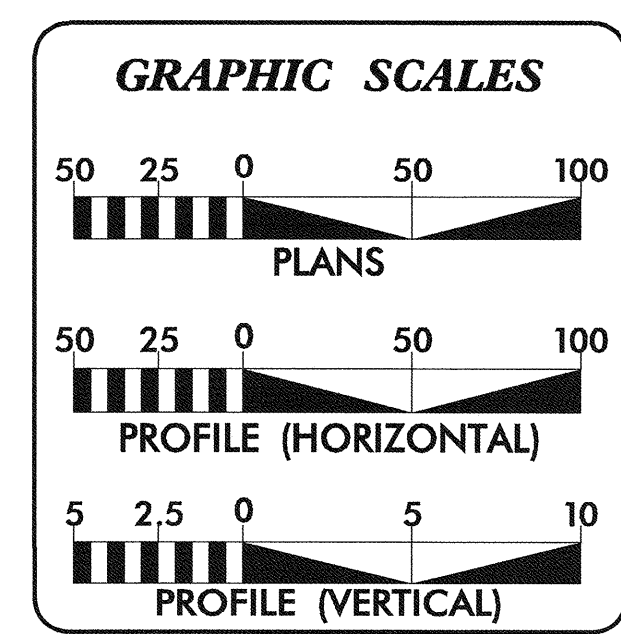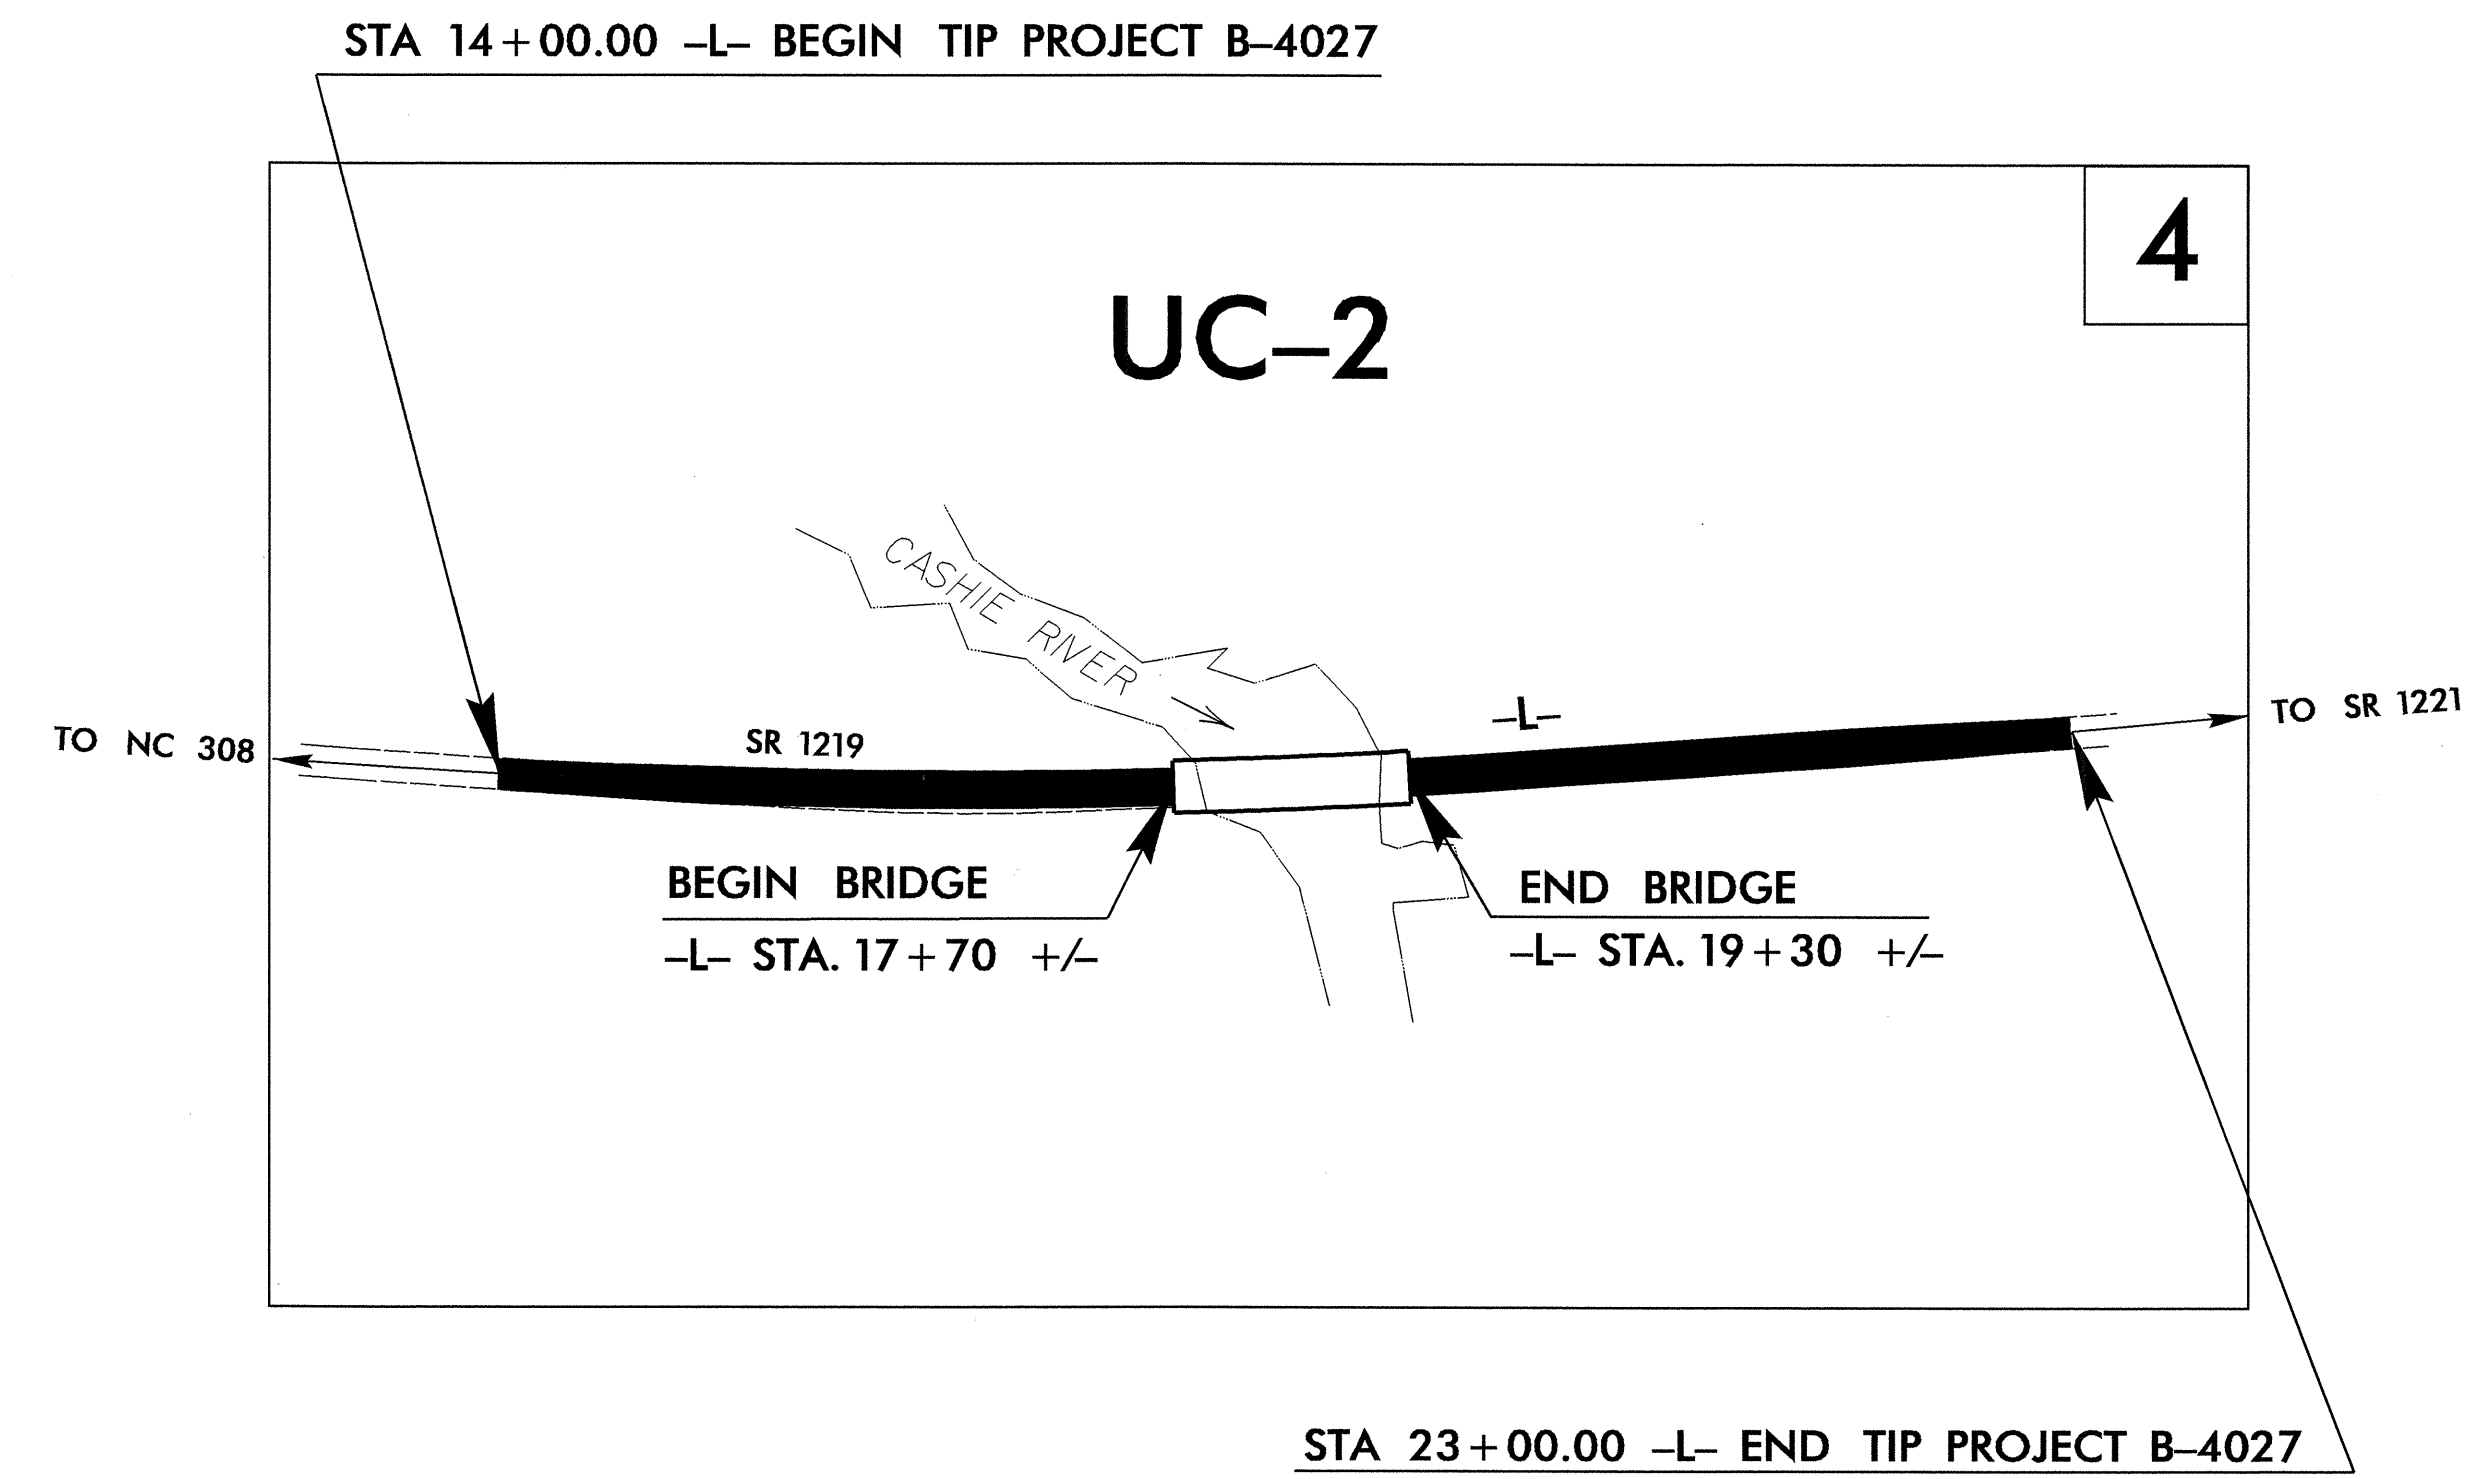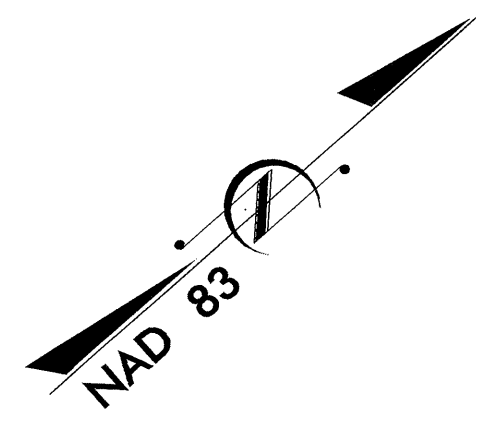



**INDEX OF SHEETS**

SHEET NO.	DESCRIPTION
UC-1	TITLE SHEET
UC-2	UTILITY CONSTRUCTION PLAN SHEET
UC-3	PROFILE & DETAIL SHEET

**WATER AND SEWER OWNERS ON PROJECT**

(1) WATER : BERTIE COUNTY

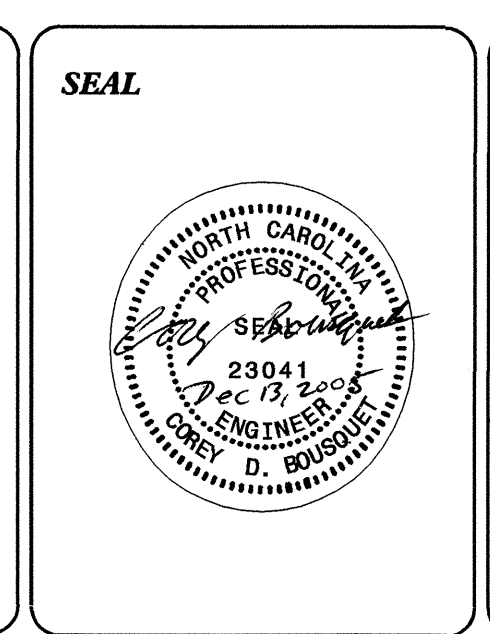

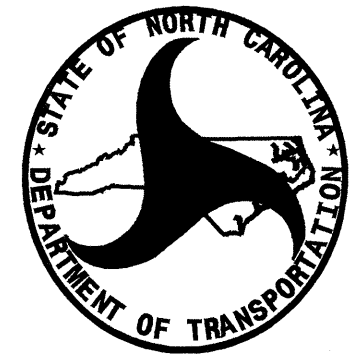
 PREPARED IN THE OFFICE OF:  
**DIVISION OF HIGHWAYS**  
**PROJECT SERVICES**  
**UTILITY SECTION**  
 1591 MAIL SERVICES CENTER  
 RALEIGH NC 27699-1591  
 PHONE (919) 250-4128  
 FAX (919) 250-4119

**Roger Worthington, P.E.** UTILITIES SECTION ENGINEER  
**Corey Bousquet, P.E.** UTILITIES SQUAD LEADER PROJECT ENGINEER  
**Kifah Kamil** UTILITIES PROJECT DESIGNER

13-DEC-2005 09:14  
F:\Utilities\div\ut\proj\b-4027-ut-uc1-tsh.dgn  
kkamil AT PS21554