
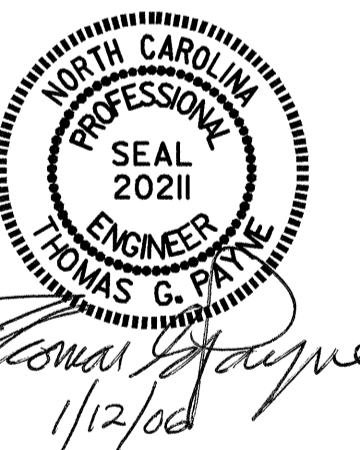
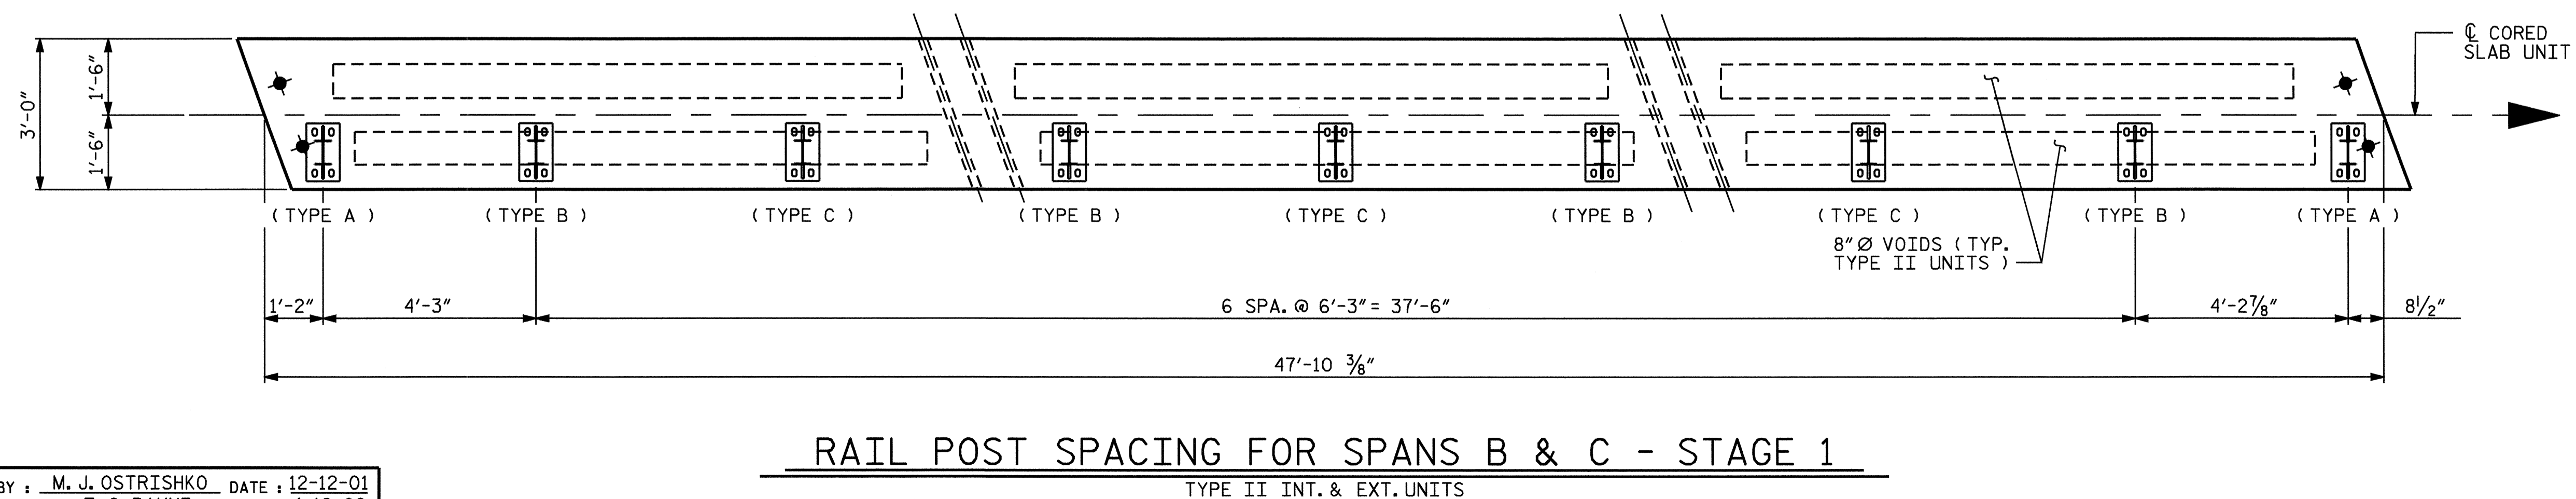
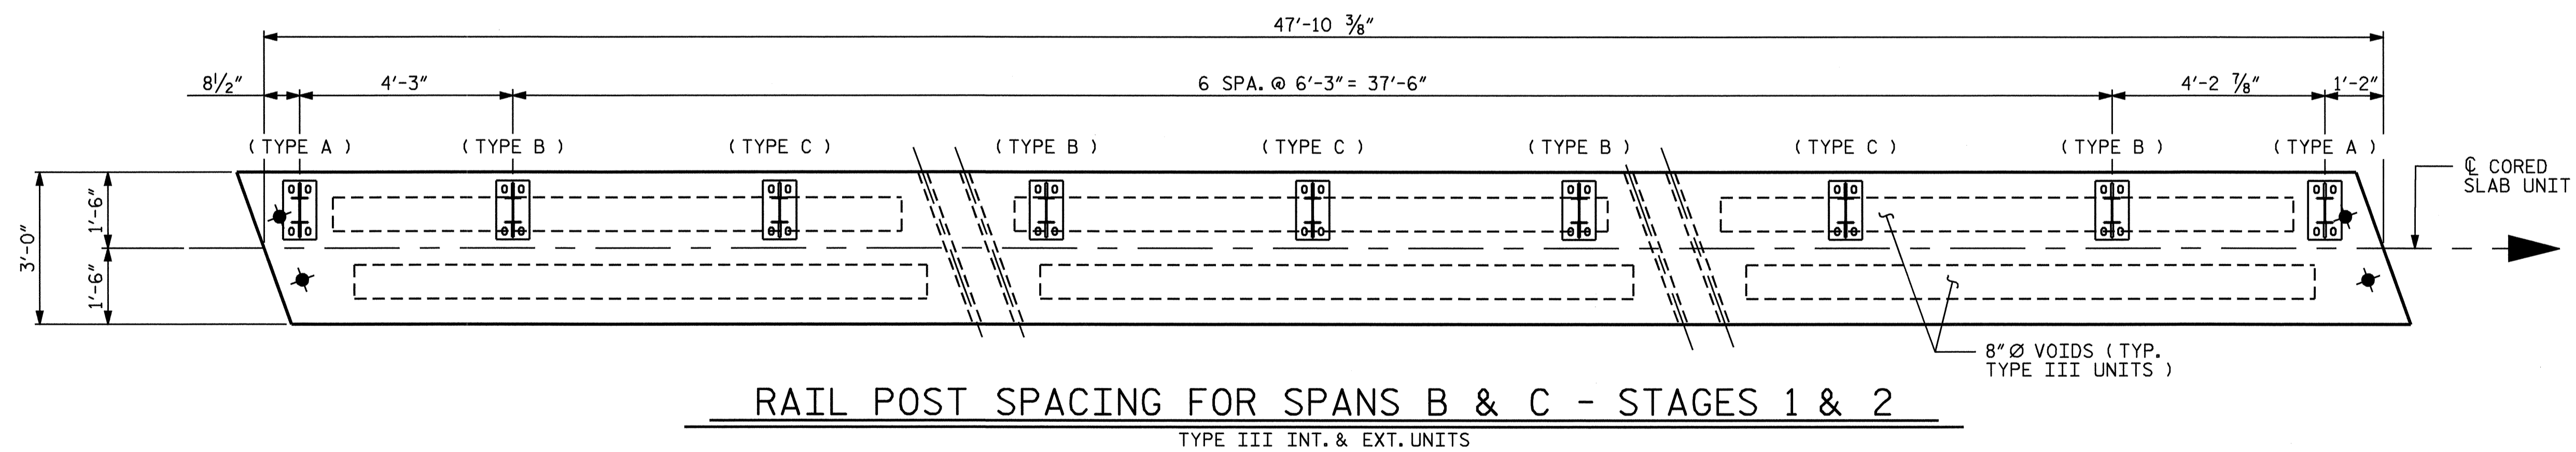
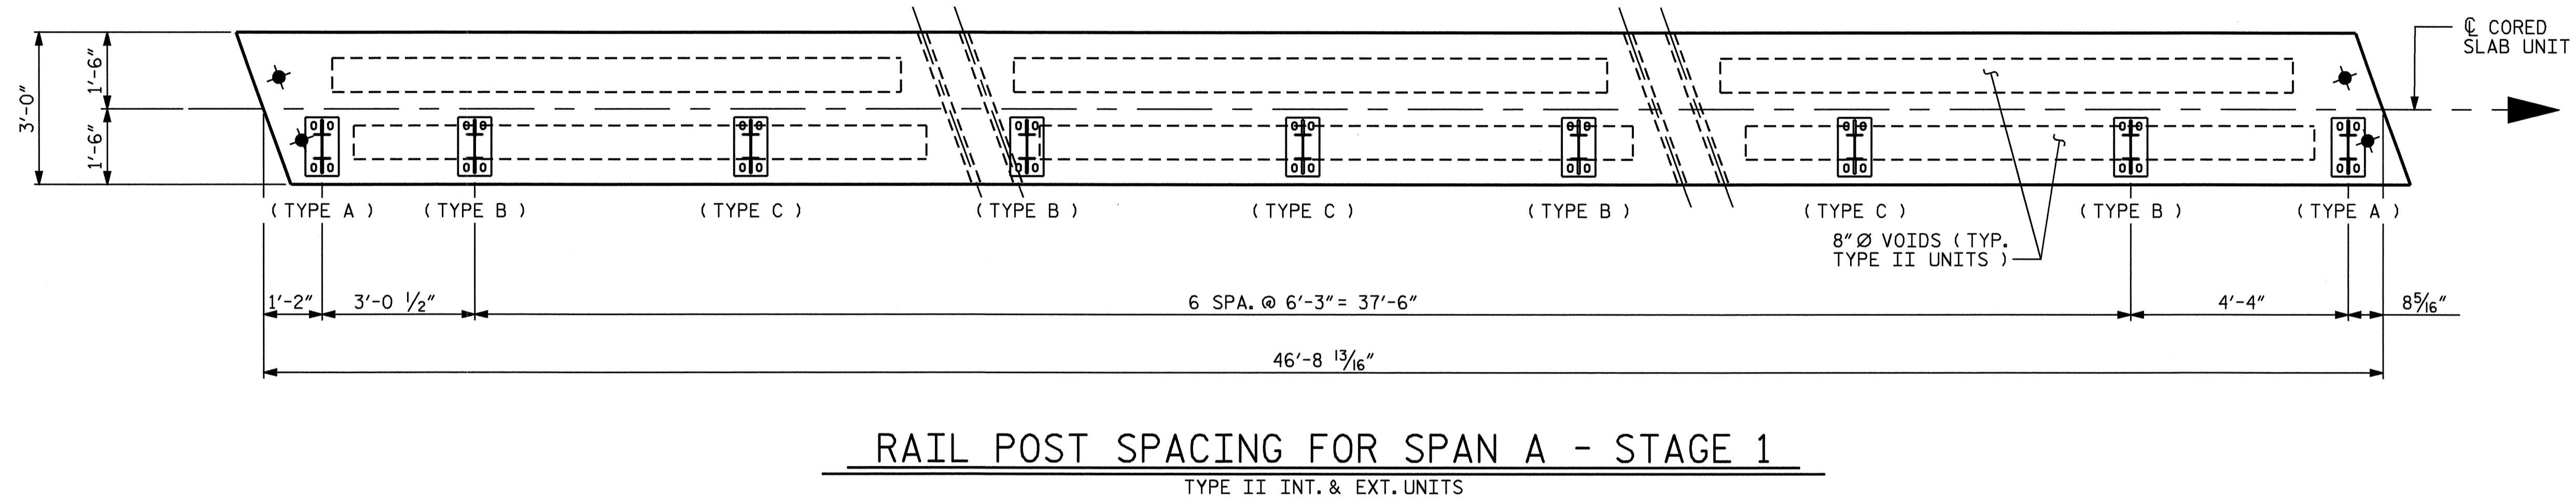


NOTES

FOR TYPE A, B AND C DETAILS, SEE "WOODEN RAIL CONNECTION TYPE - ELEVATION" SHEET 4 OF 4 OF "WOODEN RAIL".

POST SPACING FOR THE TYPE II INT. AND TYPE III INT. UNITS ARE FOR THE TEMPORARY GUARDRAIL.

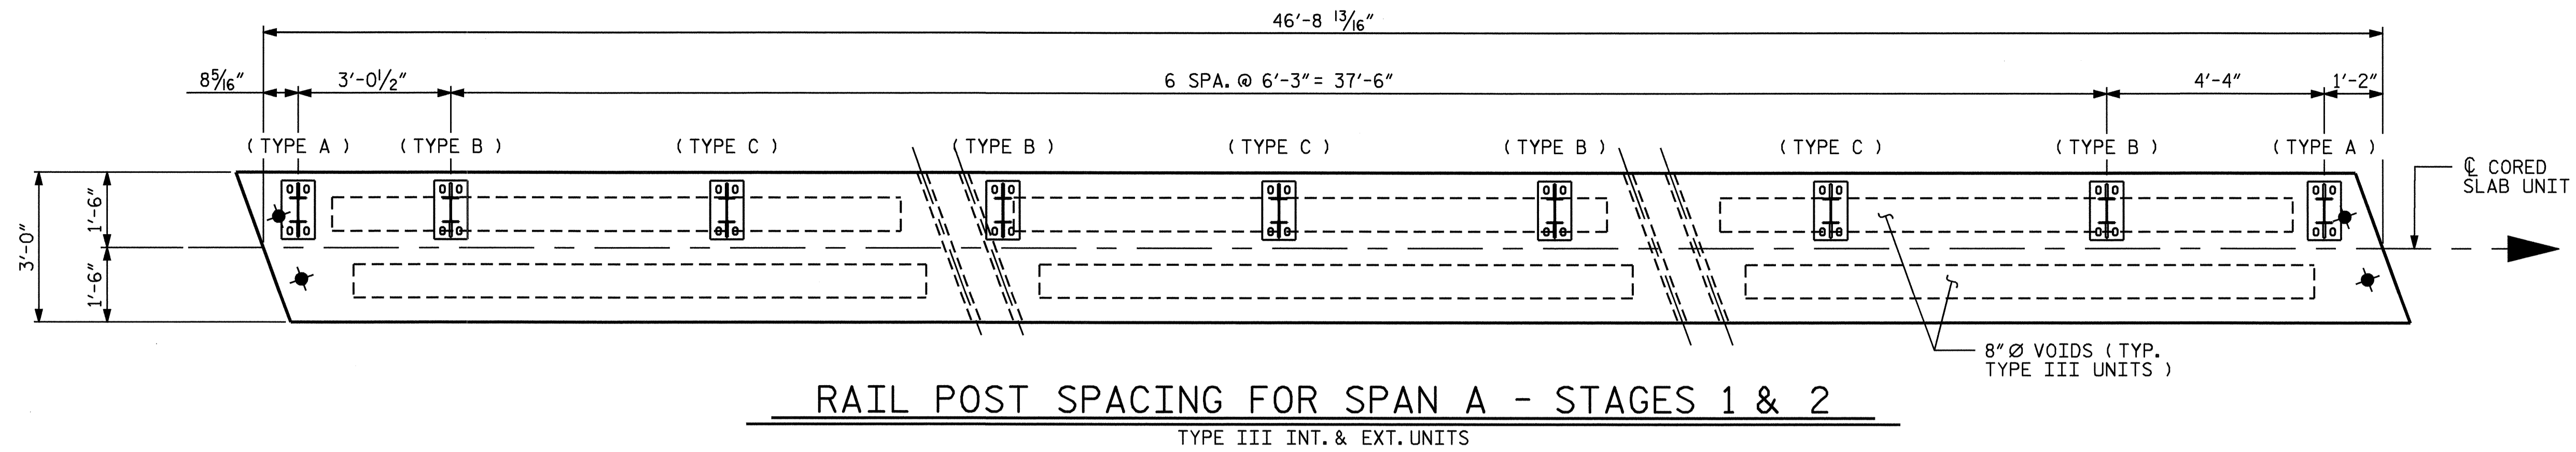

PROJECT NO. B-3445
CURRITUCK COUNTY
 STATION: 24+18.00 -L-

SHEET 1 OF 4

STATE OF NORTH CAROLINA
 DEPARTMENT OF TRANSPORTATION
 RALEIGH
WOODEN RAIL
 RAIL POST SPACING,
 TYPE OF RAIL CONNECTIONS
 & DETAILS

| REVISIONS | | | | | | SHEET NO. |
|-----------|-----|-------|-----|-----|-------|--------------|
| NO. | BY: | DATE: | NO. | BY: | DATE: | S-27 |
| 1 | | | 3 | | | TOTAL SHEETS |
| 2 | | | 4 | | | 44 |

DRAWN BY: M. J. OSTRISHKO DATE: 12-12-01
 CHECKED BY: T. G. PAYNE DATE: 4-18-02

09-JAN-2006 14:56
 H:\Structures\b3445\Finalplans\b344501wr.dgn
 tpayne