

REVISIONS

MAP #7 US 64 / SR 1416,1318


W RALPH WHITEHEAD ASSOCIATES
CONSULTING ENGINEERS
P.O. BOX 35624
CHARLOTTE, NORTH CAROLINA 28235

V&M
Vaughn & Melton
Consulting Engineers



Middlesboro, Kentucky 606-248-6600
Greenville, Tennessee 423-639-0271
Asheville, North Carolina 828-253-2796

Copyright © 1994 Vaughn & Melton, Inc.
All Rights Reserved

PROJECT REFERENCE NO. 37613, ETC.		SHEET NO. EC-13
RW SHEET NO.		
ROADWAY DESIGN ENGINEER	HYDRAULICS ENGINEER	

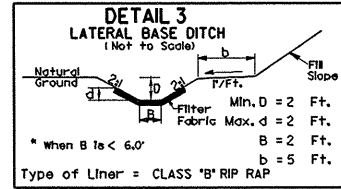

-L- STA 45+25 TO 46+00 LT & RT

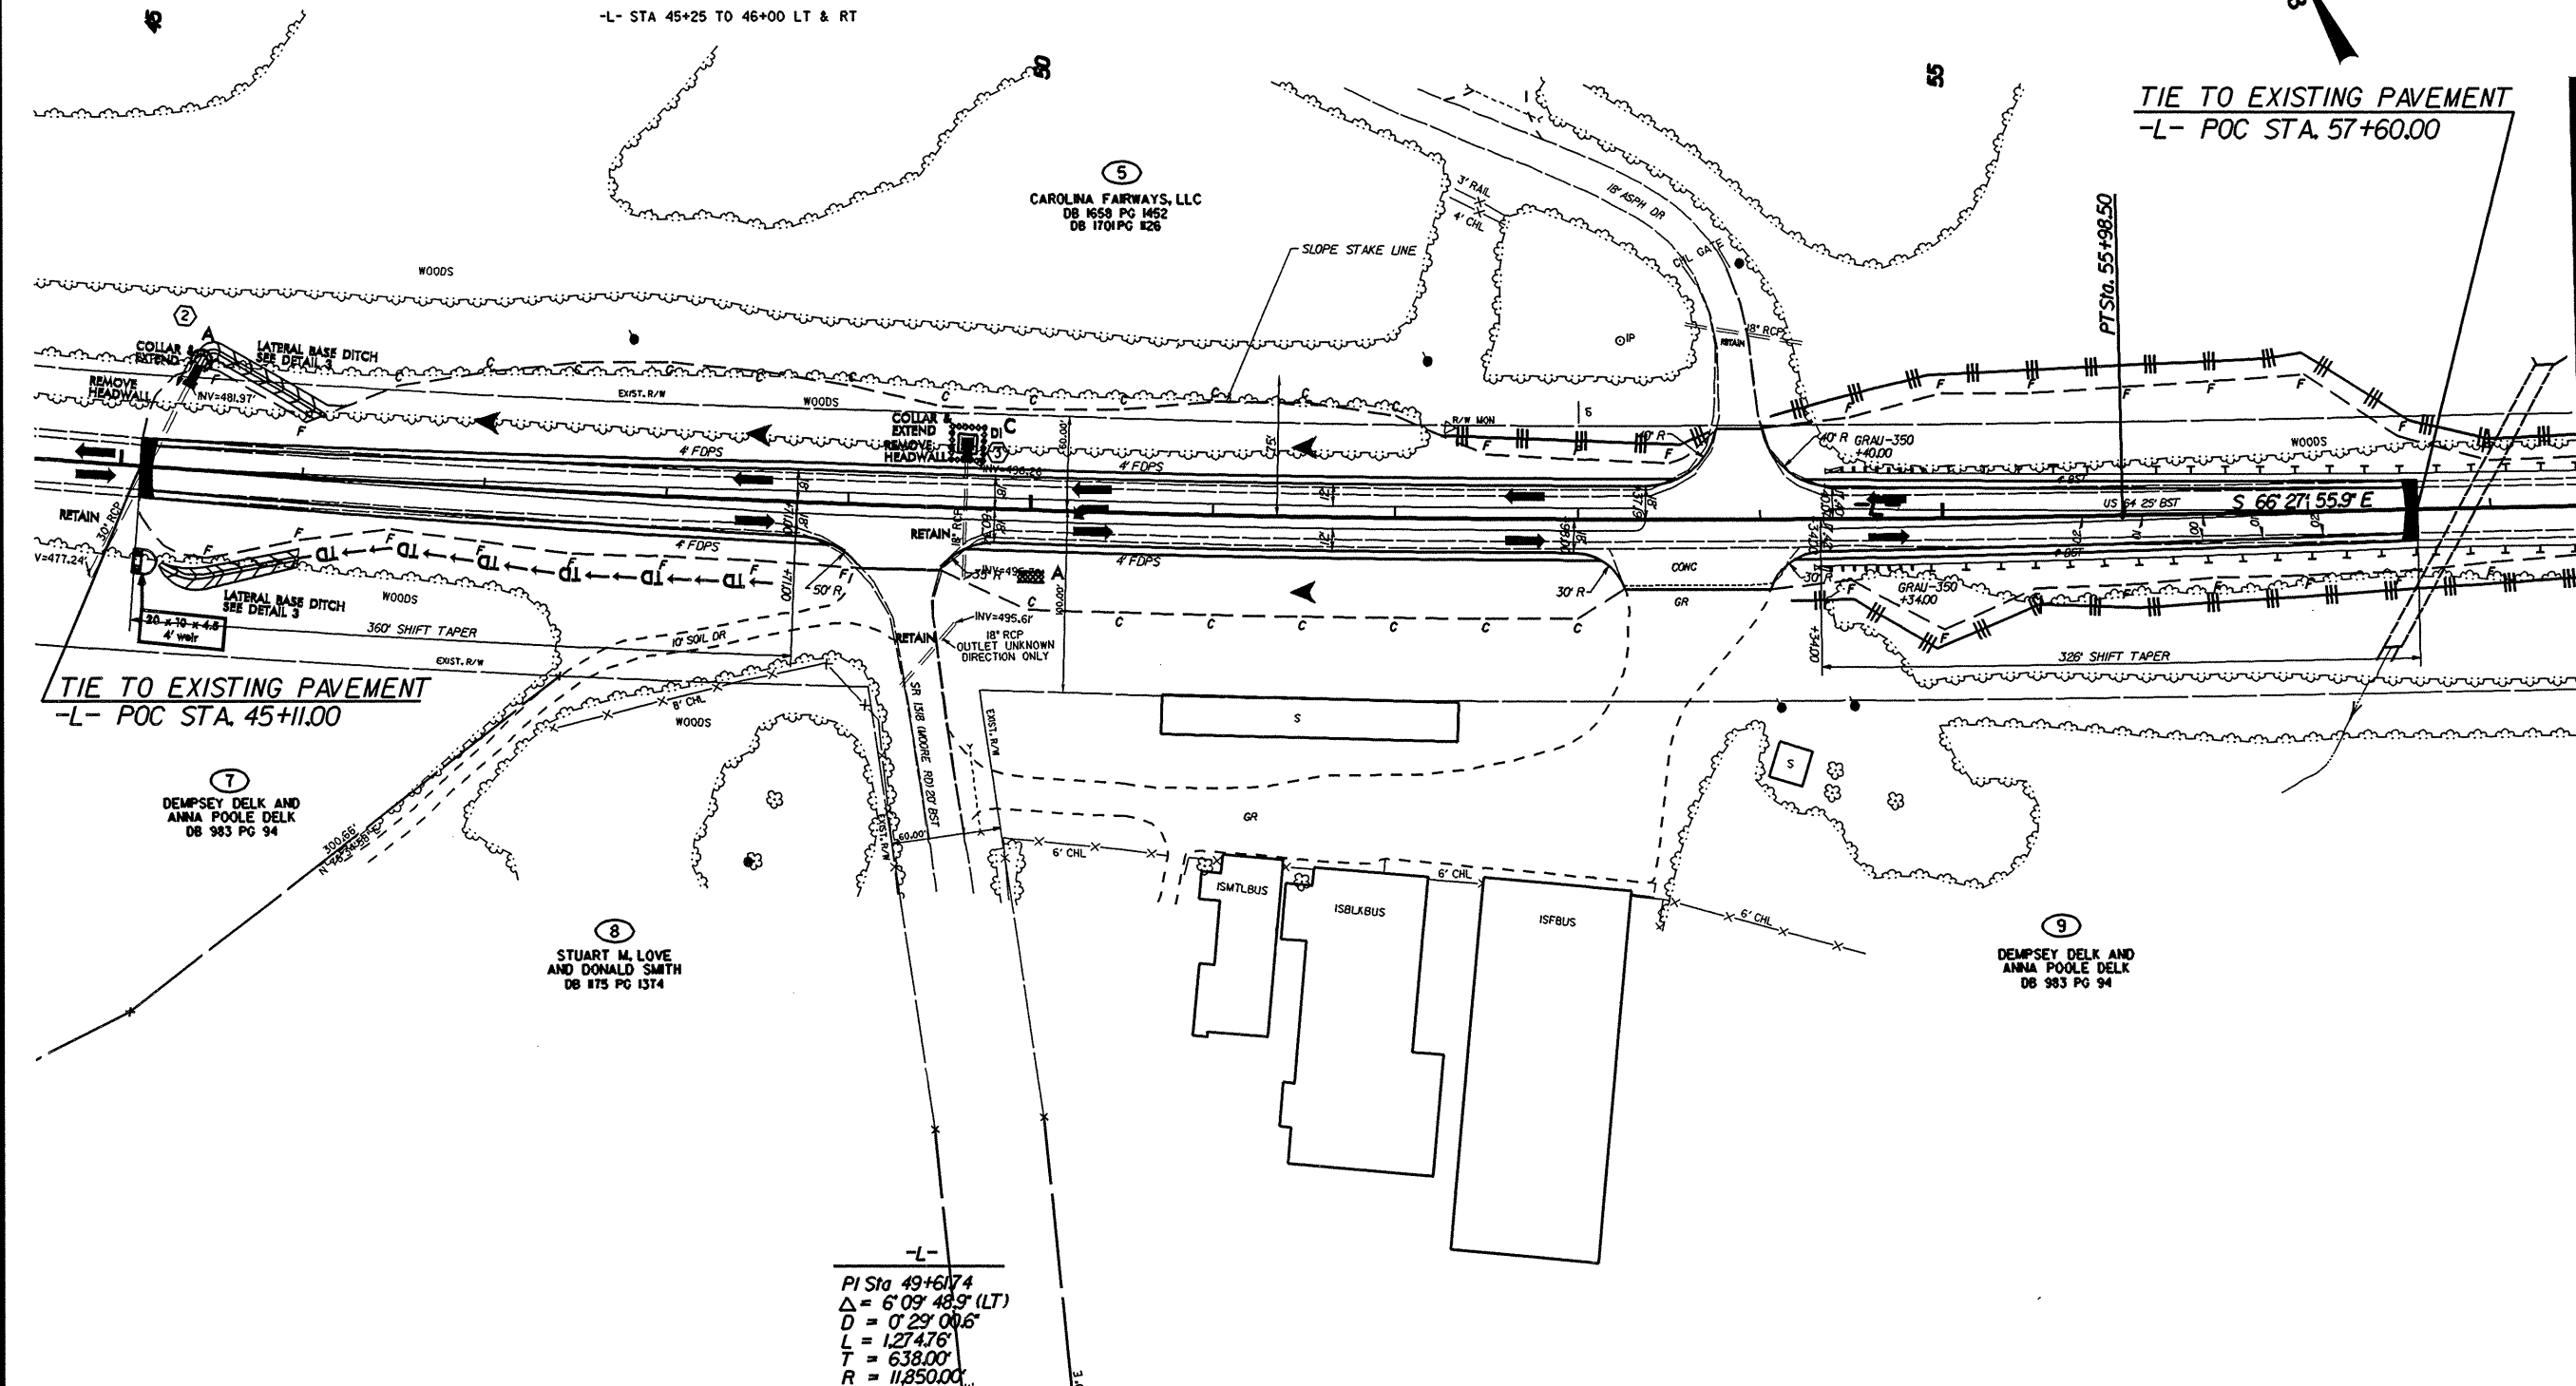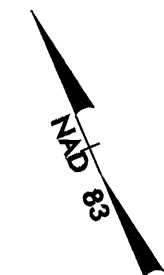

B/17/99
SYTIME
DGN
L