

8/17/99

REVISIONS

MAP #11 US 64 / SR 1424



RALPH WHITEHEAD ASSOCIATES
CONSULTING ENGINEERS
P.O. BOX 35624
CHARLOTTE, NORTH CAROLINA 28235

PROJECT REFERENCE NO.
37613, ETC.

SHEET NO.
PMP-18

R/W SHEET NO.


ROADWAY DESIGN
ENGINEER

HYDRAULICS
ENGINEER

NOTE: PAVEMENT MARKINGS MAY BE MODIFIED
IN THE FIELD AS DIRECTED BY THE ENGINEER.

MATCHLINE -L- STA.24+00.00
SEE SHEET PMP-7

MATCHLINE -L- STA.38+00.00
SEE SHEET PMP-19

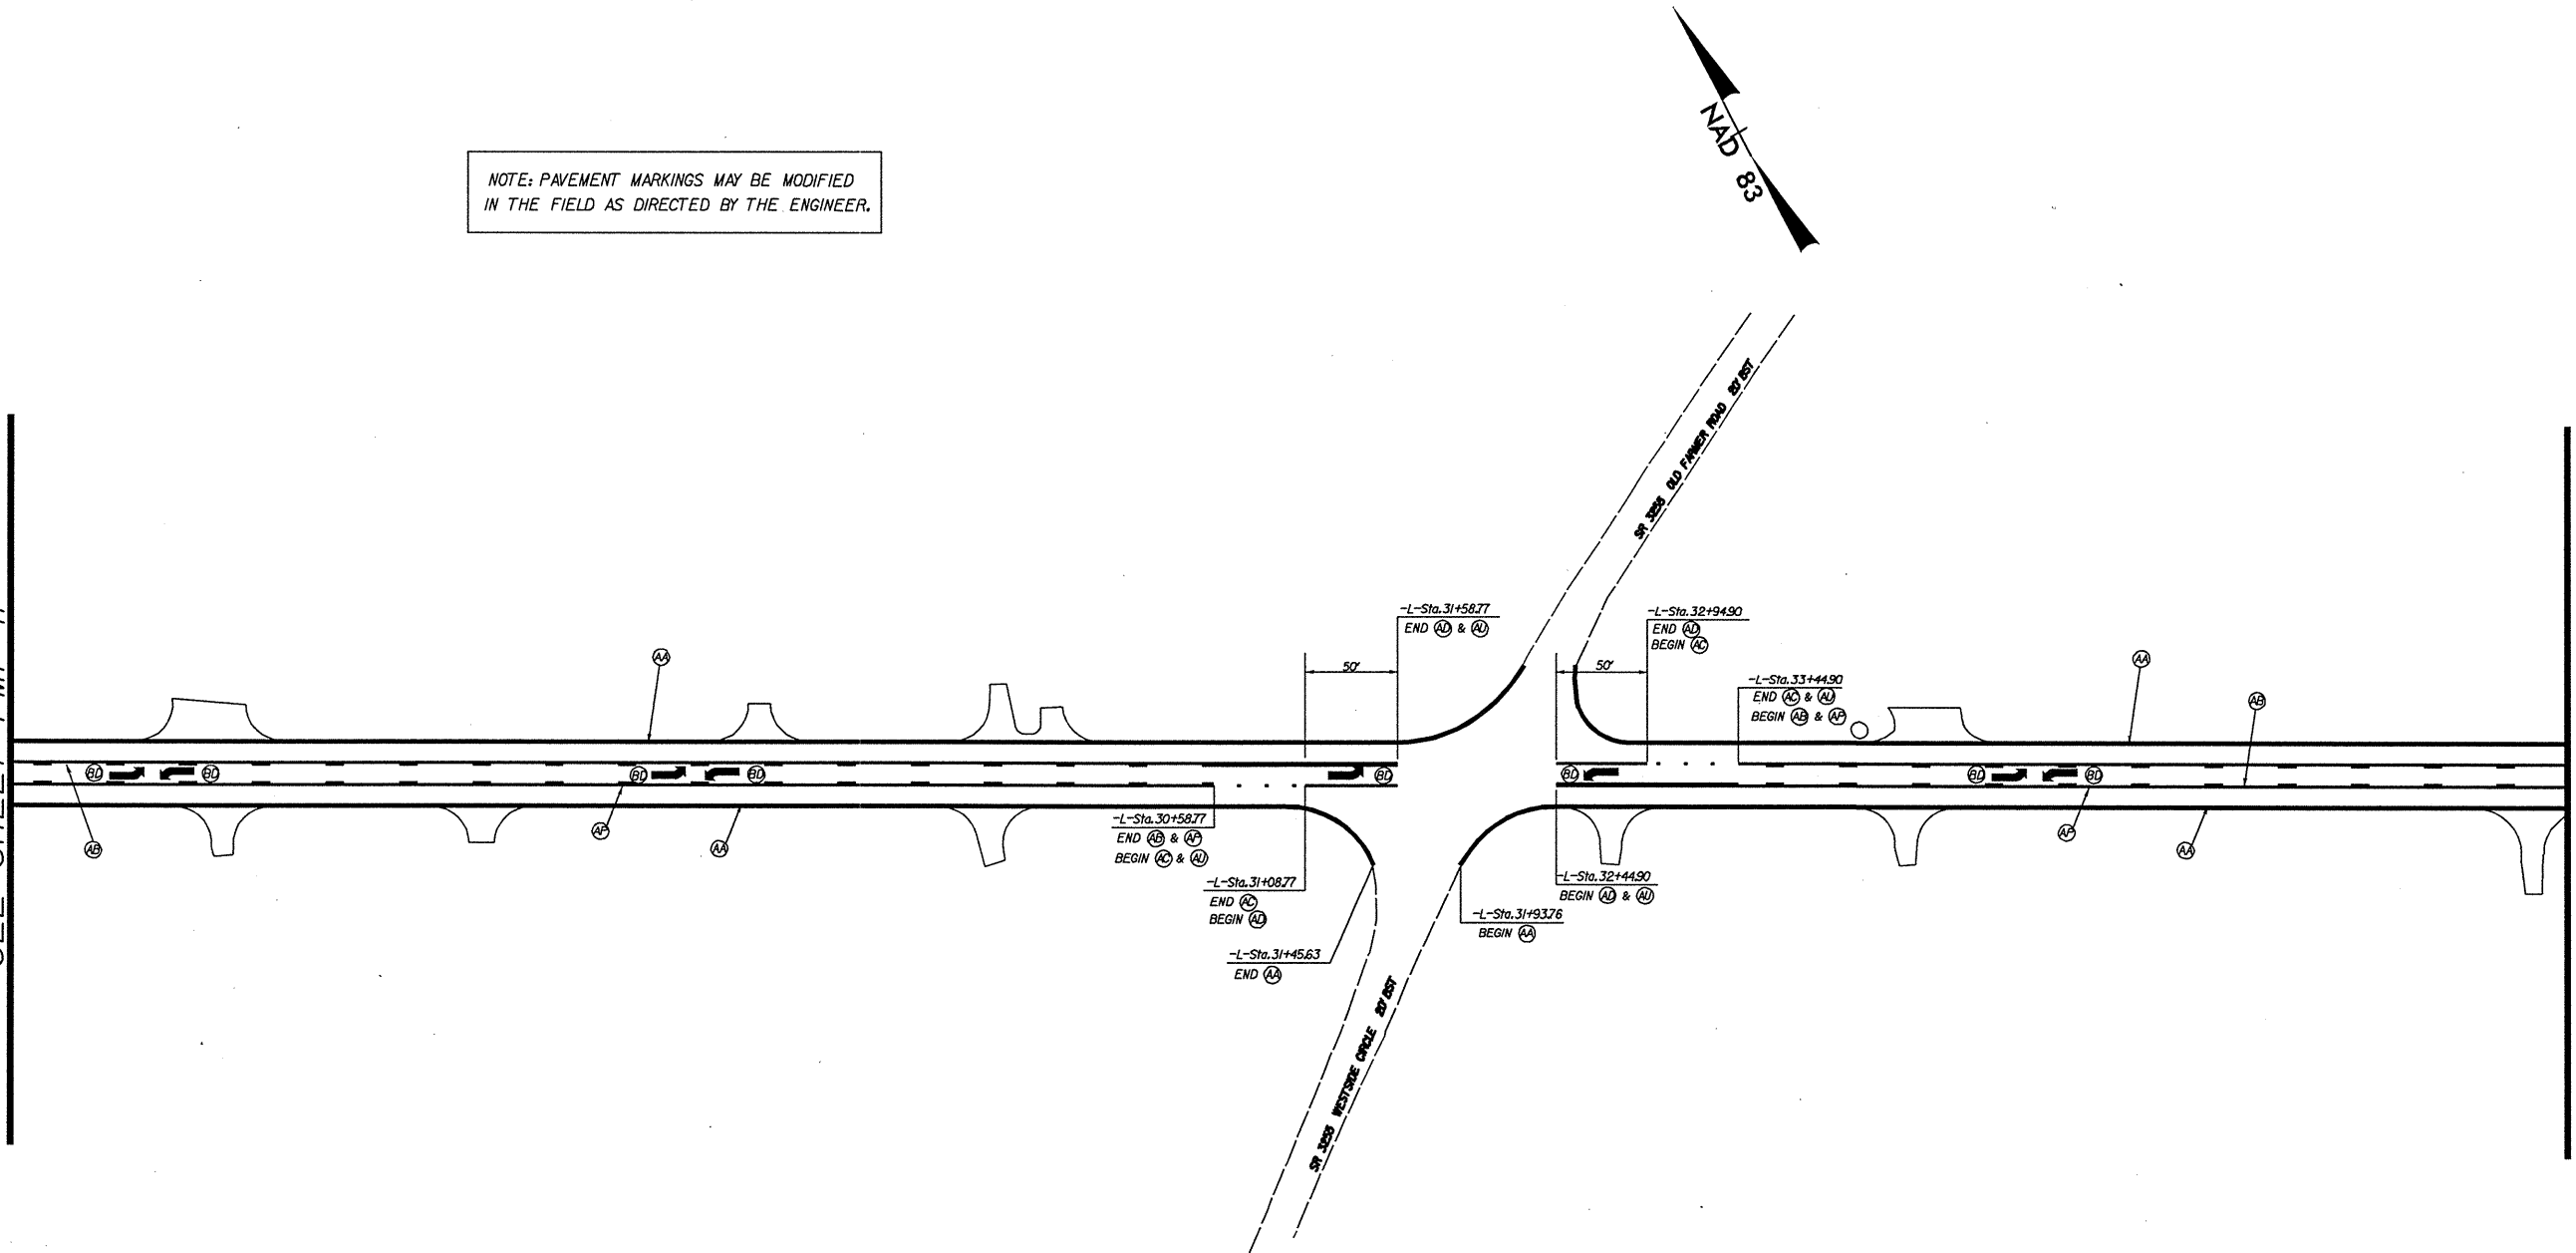

PAVEMENT MARKING SCHEDULE

ITEM	DESCRIPTION
AA - THERMOPLASTIC (4" WHITE, 90- MILS)	EDGE LINE
AB - THERMOPLASTIC (4" YELLOW, 120 MILS)	4" x 10' SKIP
AC - THERMOPLASTIC (4" WHITE, 120 MILS)	4" x 2' MINI-SKIP
AD - THERMOPLASTIC (4" WHITE, 120 MILS)	SOLID LANE LINE
AE - THERMOPLASTIC (2" WHITE, 120 MILS)	STOP BAR
AF - THERMOPLASTIC (4" YELLOW, 120 MILS)	EDGE LINE
AG - THERMOPLASTIC (4" YELLOW, 120 MILS)	DOUBLE CENTER LINE
AH - THERMOPLASTIC (3" YELLOW, 120 MILS)	DIAGONALS

PAVEMENT MARKING SCHEDULE

BC - THERMOPLASTIC (STRAIGHT THRU ARROW, 90 MILS)
BD - THERMOPLASTIC (LEFT TURN ARROW, 90 MILS)
BE - THERMOPLASTIC (RIGHT TURN ARROW, 90 MILS)

SYSTE...
DESIGN...