


8/17/99

REVISIONS


# MAP #7 US 64 / SR 1416,1318

**W** RALPH WHITEHEAD ASSOCIATES  
CONSULTING ENGINEERS  
P.O. BOX 36624  
CHARLOTTE, NORTH CAROLINA 28235

PROJECT REFERENCE NO.		SHEET NO.	
37613, ETC.		PMP-12	
RW SHEET NO.		HYDRAULICS ENGINEER	
ROADWAY DESIGN ENGINEER			

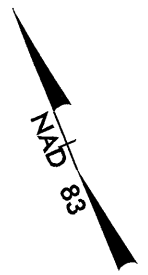

NOTE: PAVEMENT MARKINGS MAY BE MODIFIED IN THE FIELD AS DIRECTED BY THE ENGINEER.

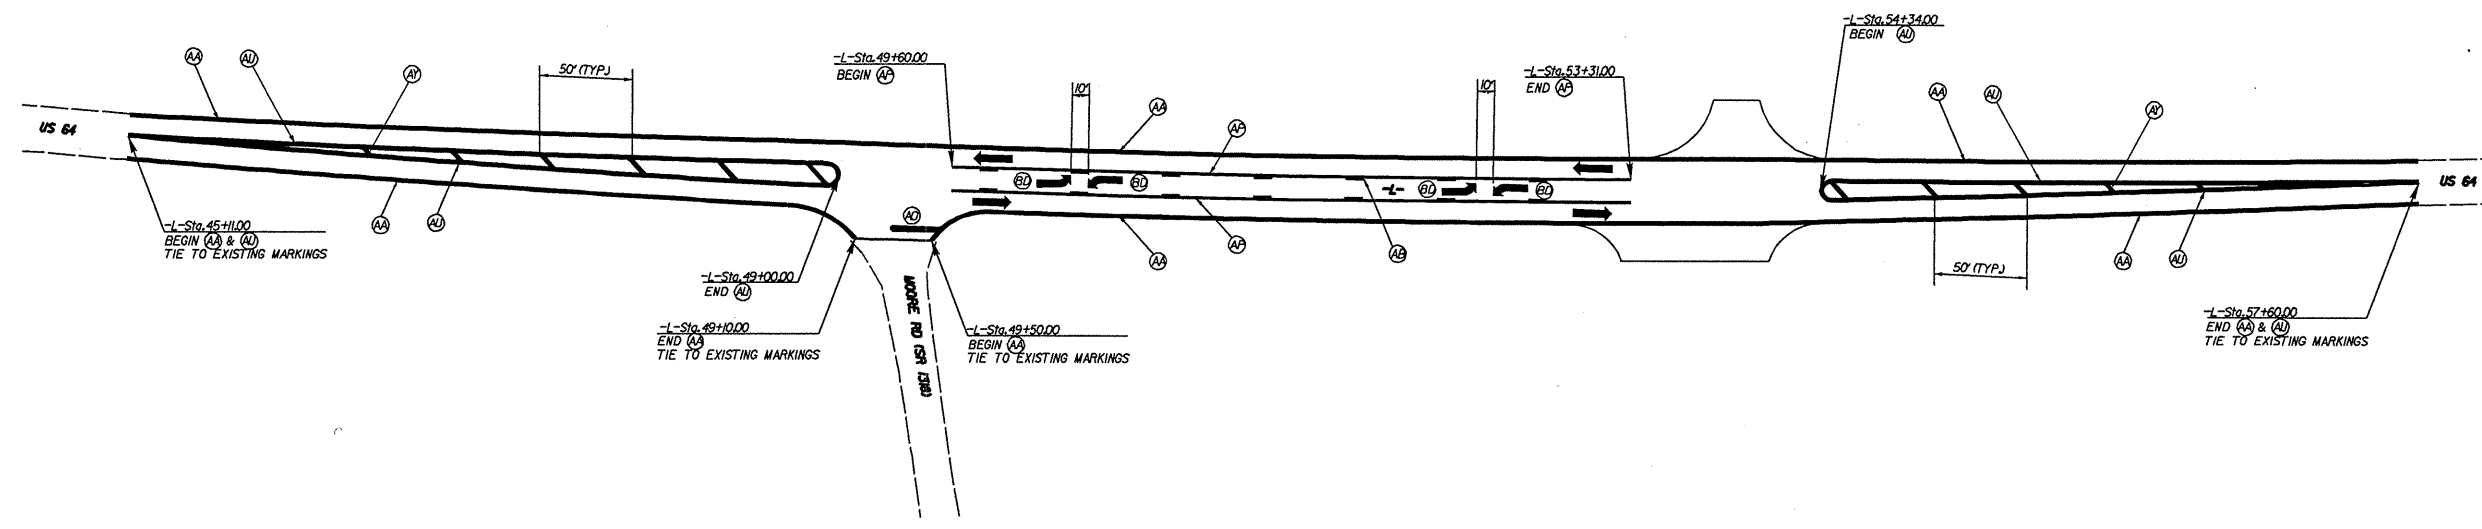

MATCHLINE -L- STA. 58+50.00  
SEE SHEET PMP-13

PAVEMENT MARKING SCHEDULE

ITEM	DESCRIPTION
AA - THERMOPLASTIC (4" WHITE, 90 MILS)	EDGE LINE
AB - THERMOPLASTIC (4" YELLOW, 120 MILS)	4" x 12" SKIP
AC - THERMOPLASTIC (4" WHITE, 120 MILS)	4" x 2" MINI-SKIP
AD - THERMOPLASTIC (4" WHITE, 120 MILS)	SOLID LANE LINE
AP - THERMOPLASTIC (24" WHITE, 120 MILS)	STOP BAR
AU - THERMOPLASTIC (4" YELLOW, 120 MILS)	EDGE LINE
AV - THERMOPLASTIC (4" YELLOW, 120 MILS)	DOUBLE CENTER LINE
AW - THERMOPLASTIC (8" YELLOW, 120 MILS)	DIAGONALS

PAVEMENT MARKING SCHEDULE

BC - THERMOPLASTIC (STRAIGHT THRU ARROW, 90 MILS)
BD - THERMOPLASTIC (LEFT TURN ARROW, 90 MILS)
BE - THERMOPLASTIC (RIGHT TURN ARROW, 90 MILS)

SYTIME SYSTEMS