

8/17/99

REVISIONS

MAP #5

US 64 / SR 1807 / SR 1409


W RALPH WHITEHEAD ASSOCIATES
CONSULTING ENGINEERS
P.O. BOX 55624
CHARLOTTE, NORTH CAROLINA 28255

PROJECT REFERENCE NO. 37613, ETC.	SHEET NO. PMP-8
R/W SHEET NO.	
ROADWAY DESIGN ENGINEER	HYDRAULICS ENGINEER



NOTE: PAVEMENT MARKINGS MAY BE MODIFIED IN THE FIELD AS DIRECTED BY THE ENGINEER.

MATCHLINE -L- STA. 18+00.00
SEE SHEET PMP-7

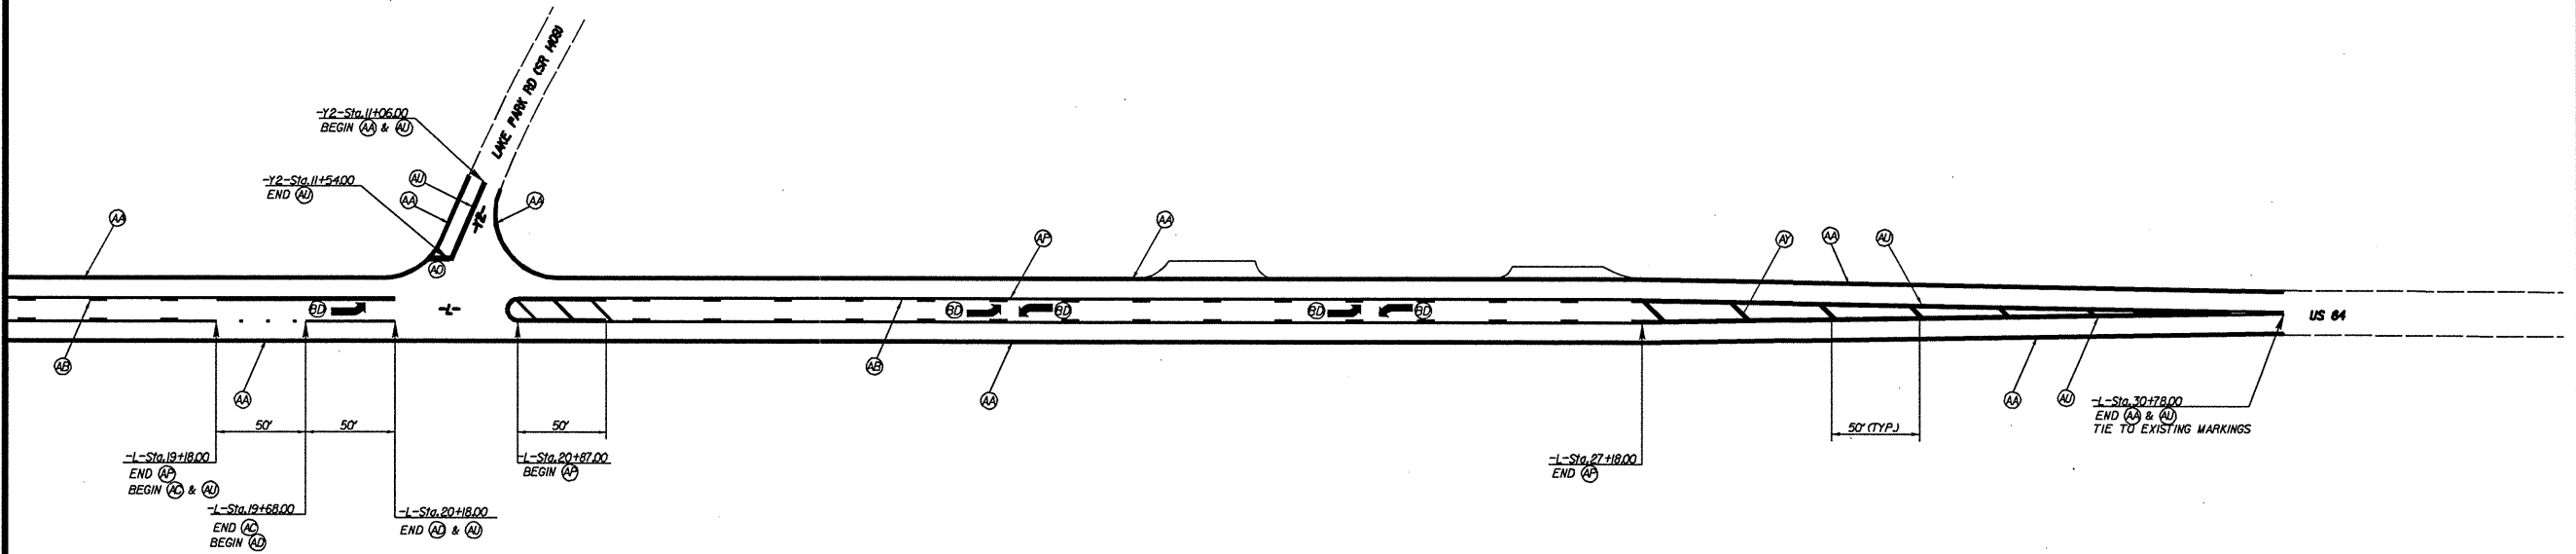

PAVEMENT MARKING SCHEDULE

ITEM	DESCRIPTION
AA - THERMOPLASTIC (4" WHITE, 90- MILS)	EDGE LINE
AB - THERMOPLASTIC (4" YELLOW, 120 MILS)	4" x 10' SKIP
AC - THERMOPLASTIC (4" WHITE, 120 MILS)	4" x 2' MINI-SKIP
AD - THERMOPLASTIC (4" WHITE, 120 MILS)	SOLID LANE LINE
AD - THERMOPLASTIC (2" WHITE, 120 MILS)	STOP BAR
AP - THERMOPLASTIC (4" YELLOW, 120 MILS)	EDGE LINE
AU - THERMOPLASTIC (4" YELLOW, 120 MILS)	DOUBLE CENTER LINE
AV - THERMOPLASTIC (8" YELLOW, 120 MILS)	DIAGONALS

PAVEMENT MARKING SCHEDULE

BC - THERMOPLASTIC (STRAIGHT THRU ARROW, 90 MILS)
BD - THERMOPLASTIC (LEFT TURN ARROW, 90 MILS)
BE - THERMOPLASTIC (RIGHT TURN ARROW, 90 MILS)

99
98
