


REVISIONS

MAP #11 US 64 / SR 1424


W RALPH WHITEHEAD ASSOCIATES
CONSULTING ENGINEERS
P.O. BOX 55624
CHARLOTTE, NORTH CAROLINA 28235

PROJECT REFERENCE NO. 37619, ETC.	SHEET NO. 36
RW SHEET NO.	
ROADWAY DESIGN ENGINEER	HYDRAULICS ENGINEER

PAYEMENT REMOVAL

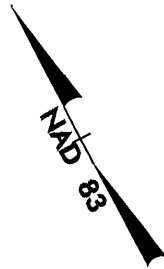

MATCHLINE -L- STA. 66+00.00
SEE SHEET 35

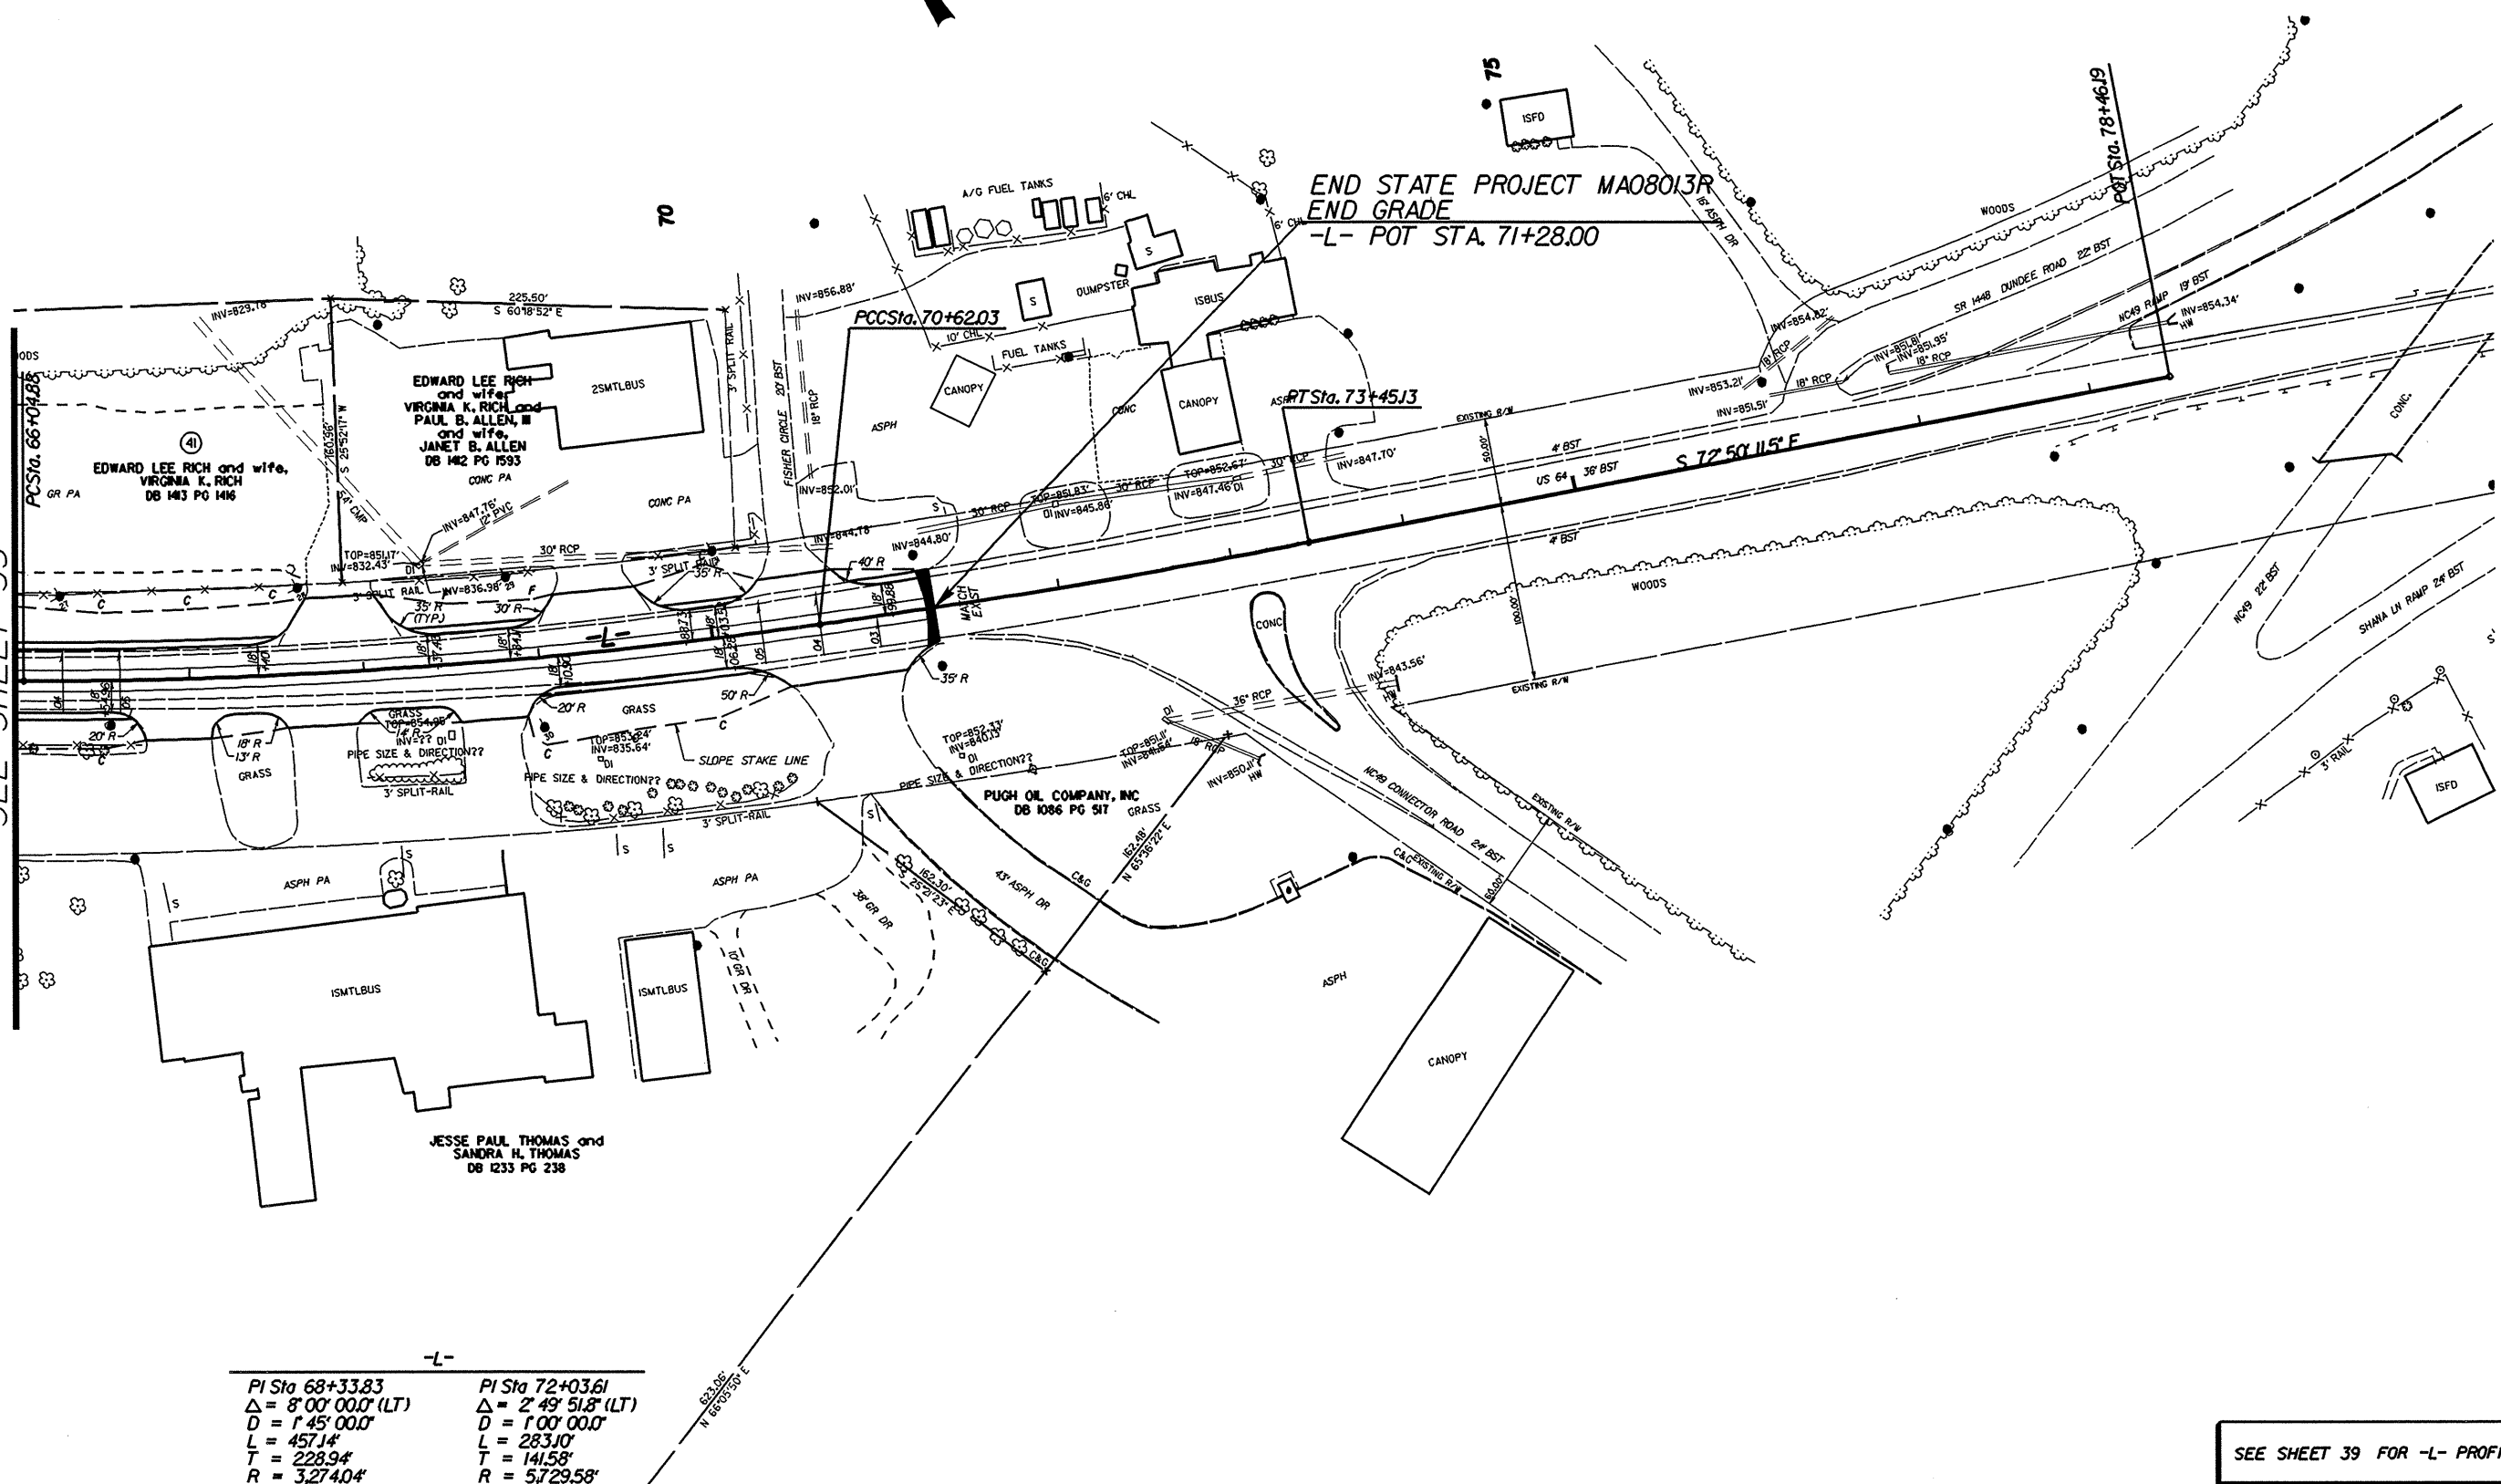

END STATE PROJECT MA08013R
END GRADE
-L- POT STA. 71+28.00

-L-	
PI Sta 68+33.83	PI Sta 72+03.61
$\Delta = 8' 00'' 00.0''$ (LT)	$\Delta = 2' 49'' 51.8''$ (LT)
$D = 1' 45'' 00.0''$	$D = 1' 00'' 00.0''$
$L = 457.14'$	$L = 283.10'$
$T = 228.94'$	$T = 141.58'$
$R = 3,274.04'$	$R = 5,729.58'$

SEE SHEET 39 FOR -L- PROFILE.