

8/17/99

REVISIONS

MAP #11 US 64 / SR 1424

W RALPH WHITEHEAD ASSOCIATES
CONSULTING ENGINEERS
P.O. BOX 35624
CHARLOTTE, NORTH CAROLINA 28255


PROJECT REFERENCE NO. 37613, ETC.	SHEET NO. 35
RW SHEET NO.	
ROADWAY DESIGN ENGINEER	HYDRAULICS ENGINEER



PAYEMENT REMOVAL

MATCHLINE -L- STA.52+00.00
SEE SHEET 34

MATCHLINE -L- STA.66+00.00
SEE SHEET 36

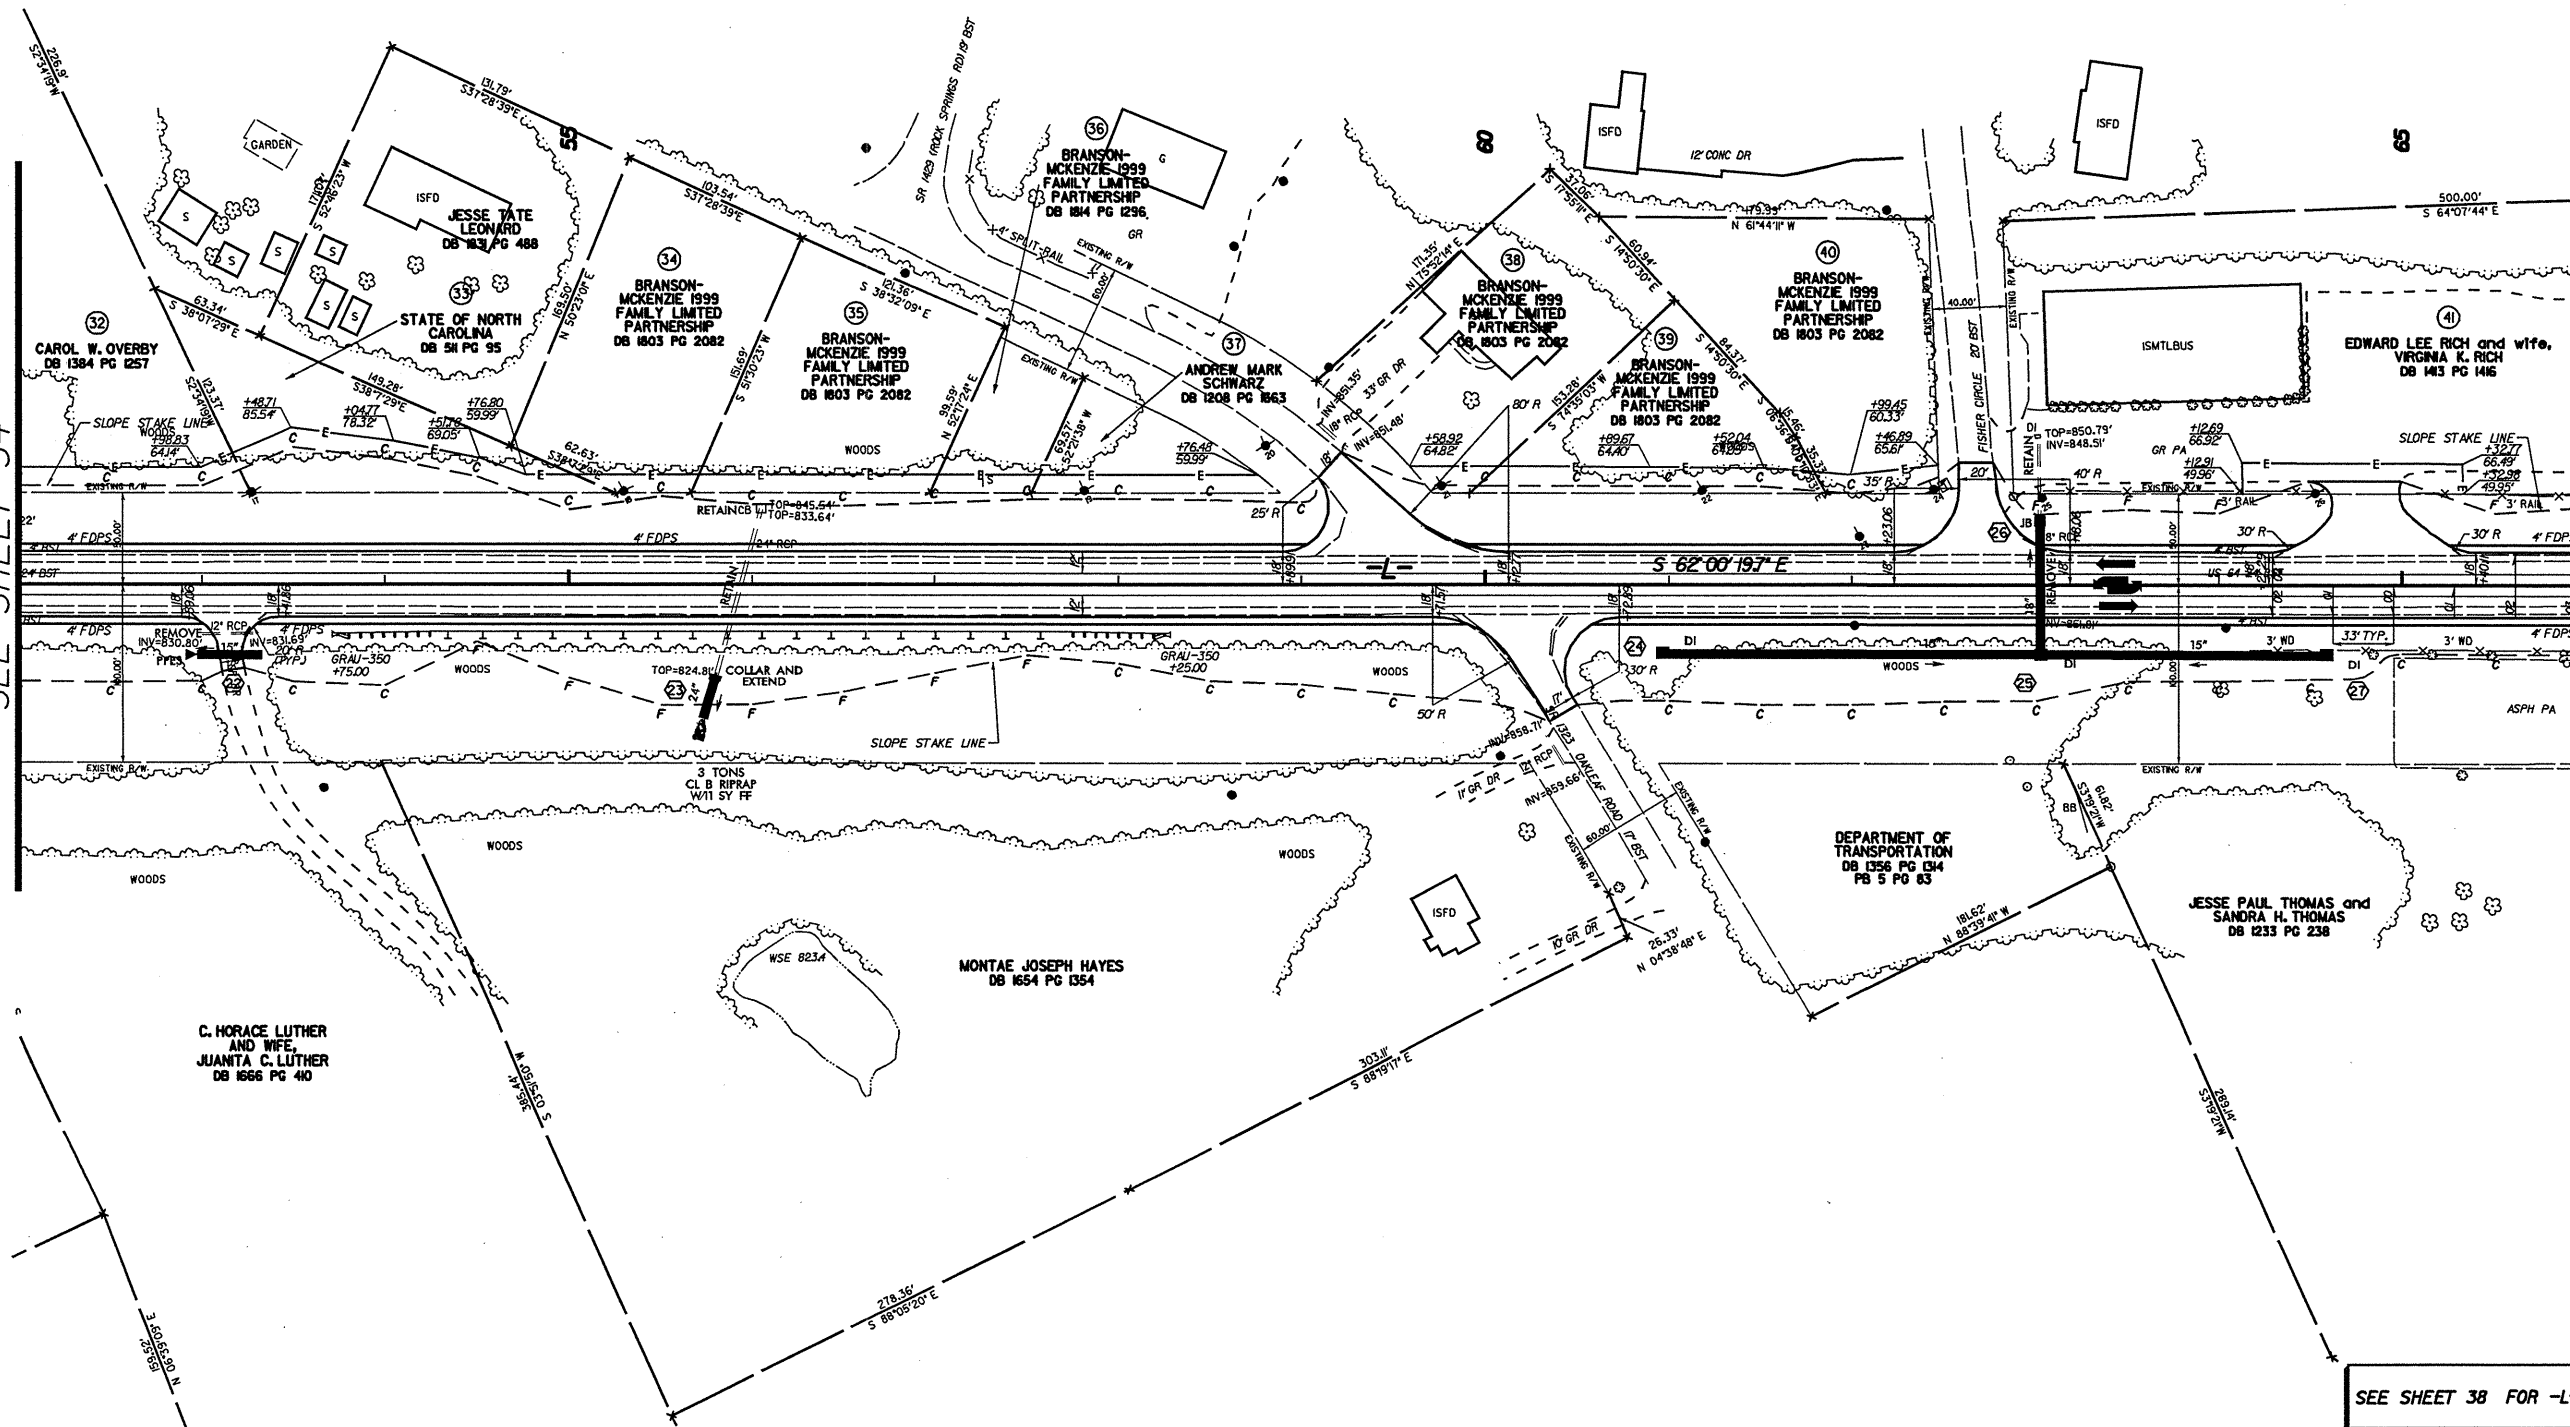

SEE SHEET 38 FOR -L- PROFILE.