



5/28/99

**W** RALPH WHITEHEAD ASSOCIATES  
CONSULTING ENGINEERS  
P.O. BOX 35624  
CHARLOTTE, NORTH CAROLINA 28235

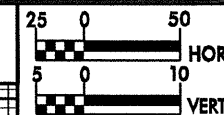


PROJECT REFERENCE NO. 37613, ETC.		SHEET NO. 27
ROADWAY DESIGN ENGINEER	HYDRAULICS ENGINEER	

SEE SHEET 26 FOR -L- PLAN

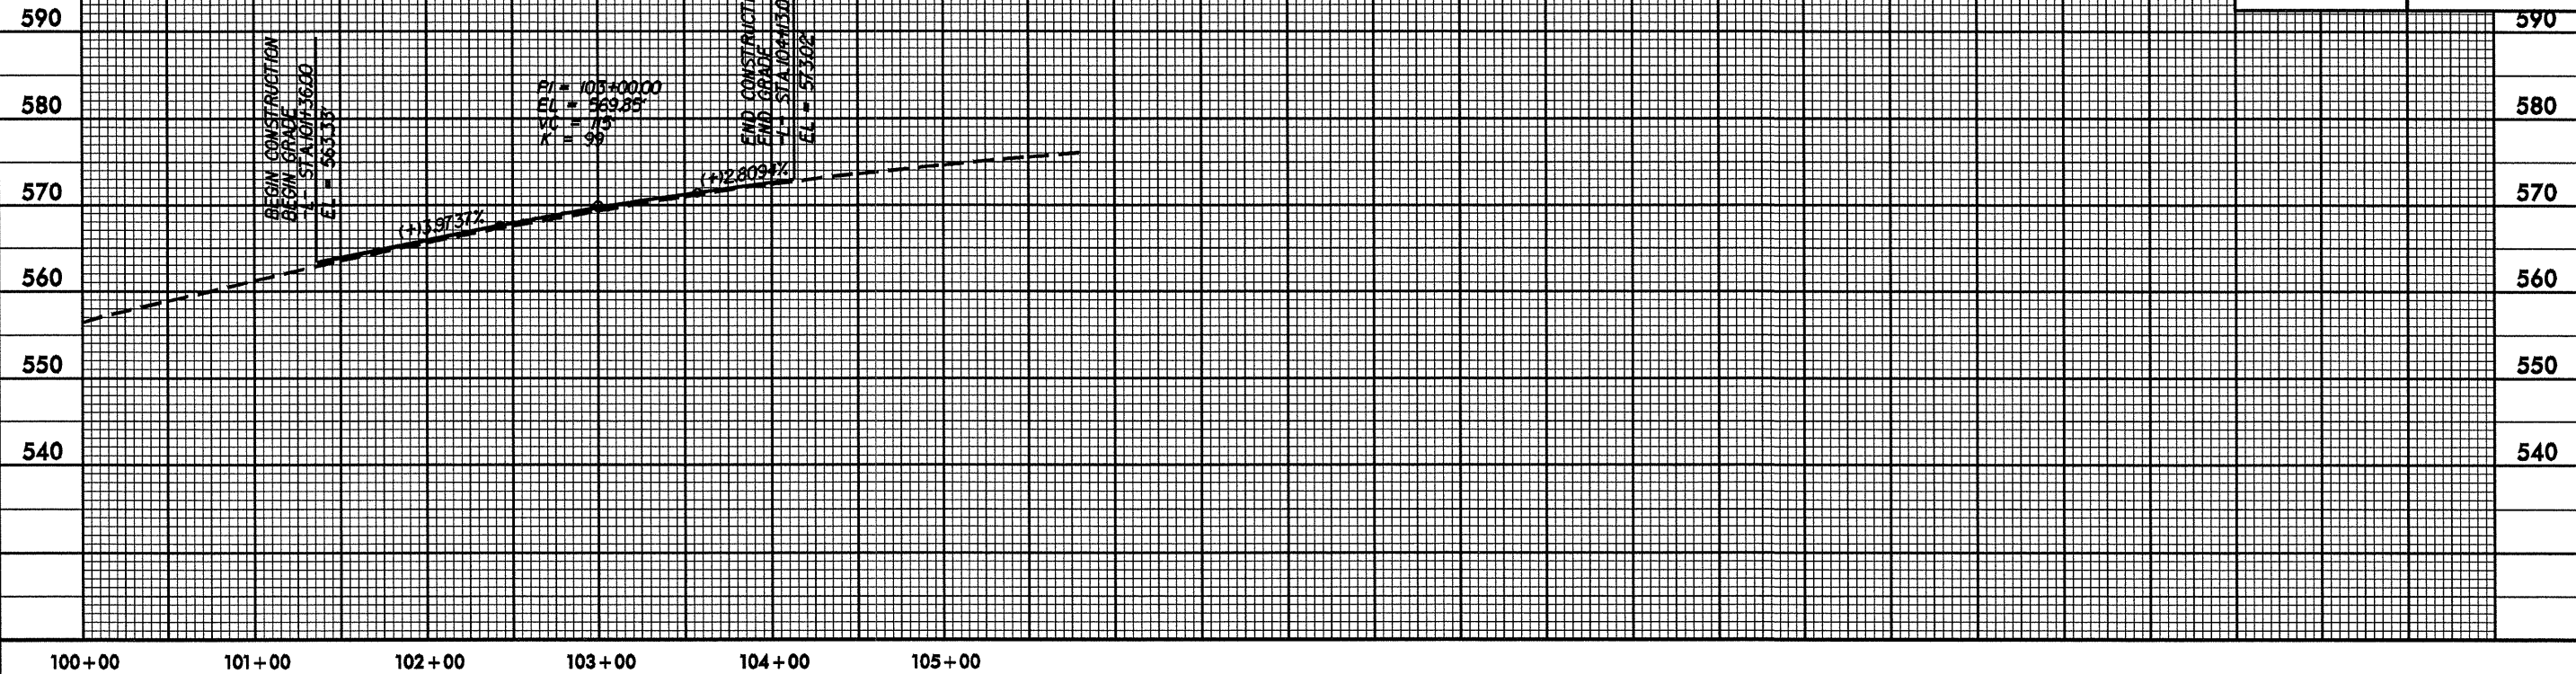

SEE SHEET 26 FOR -Y- PLAN

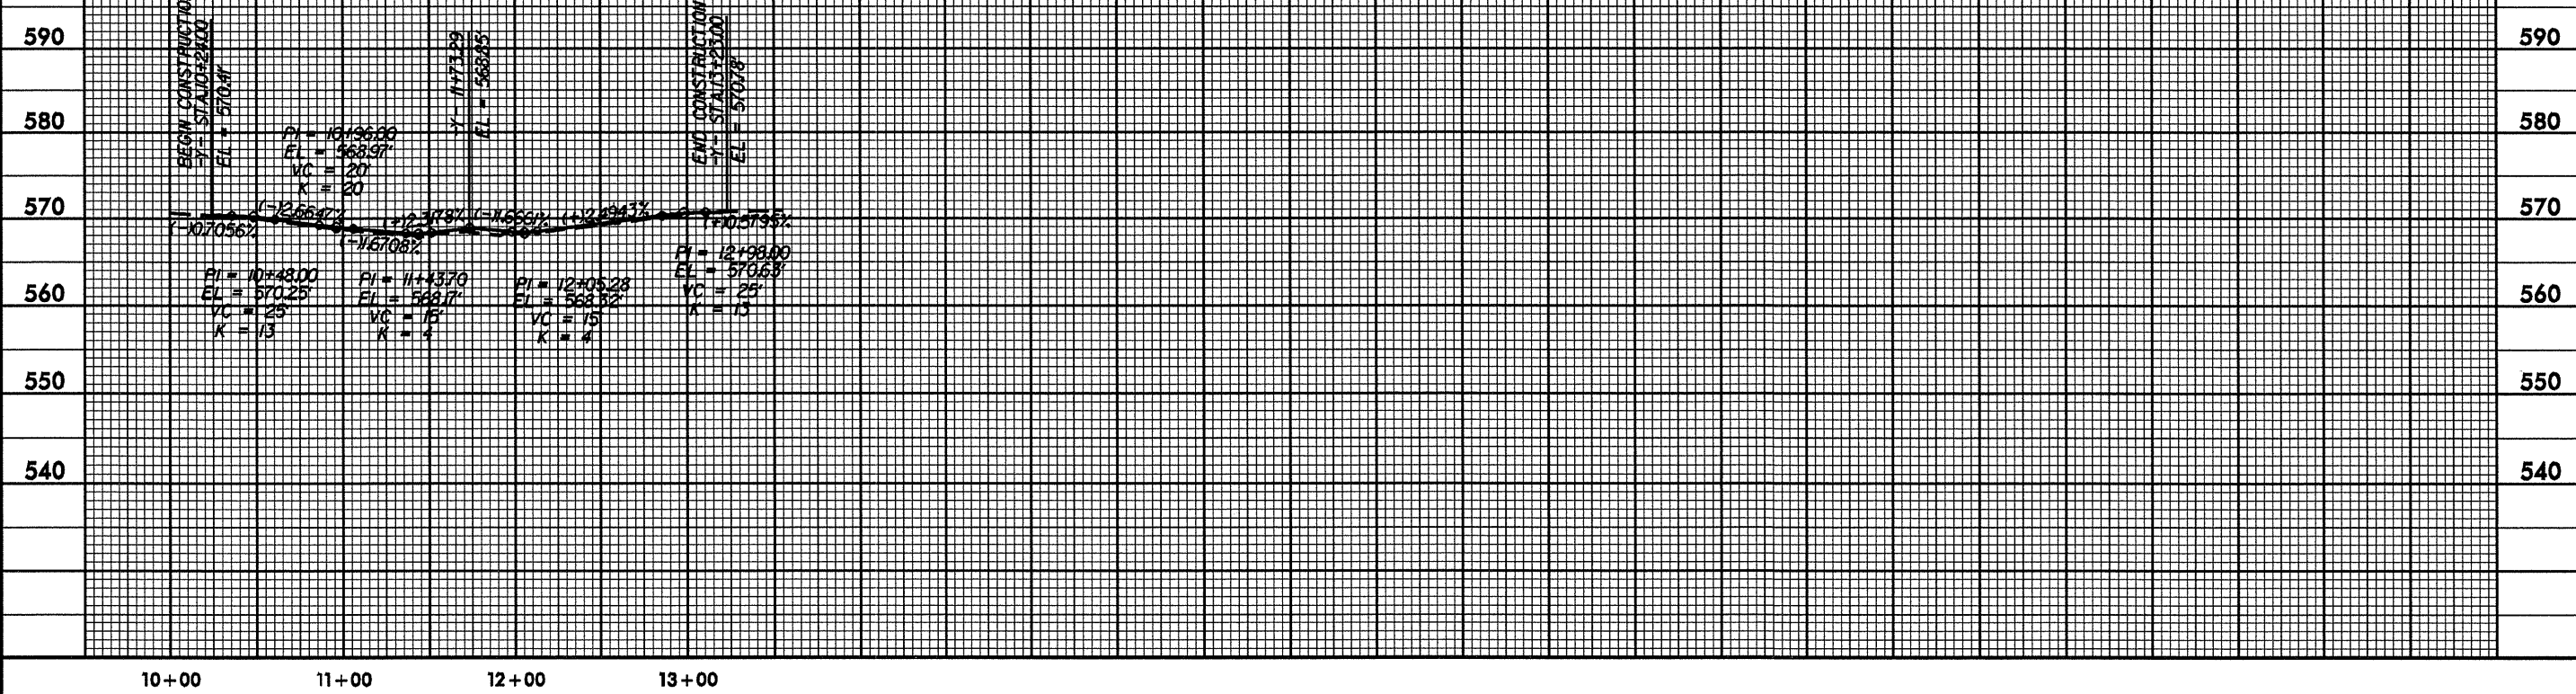

DATE PLOTTED: 5/28/99  
DRAWN BY: [illegible]  
CHECKED BY: [illegible]  
SCALE: AS SHOWN