


8/17/95

REVISIONS


MAP #5 US 64 / SR 1807 / SR 1409

W RALPH WHITEHEAD ASSOCIATES
CONSULTING ENGINEERS
P.O. BOX 35624
CHARLOTTE, NORTH CAROLINA 28235

PROJECT REFERENCE NO. 37413, ETC.		SHEET NO. 15
R/W SHEET NO.		
ROADWAY DESIGN ENGINEER	HYDRAULICS ENGINEER	

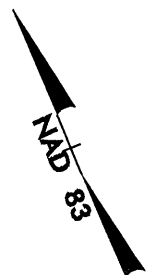

MATCHLINE -L- STA. 18+00.00
SEE SHEET 14

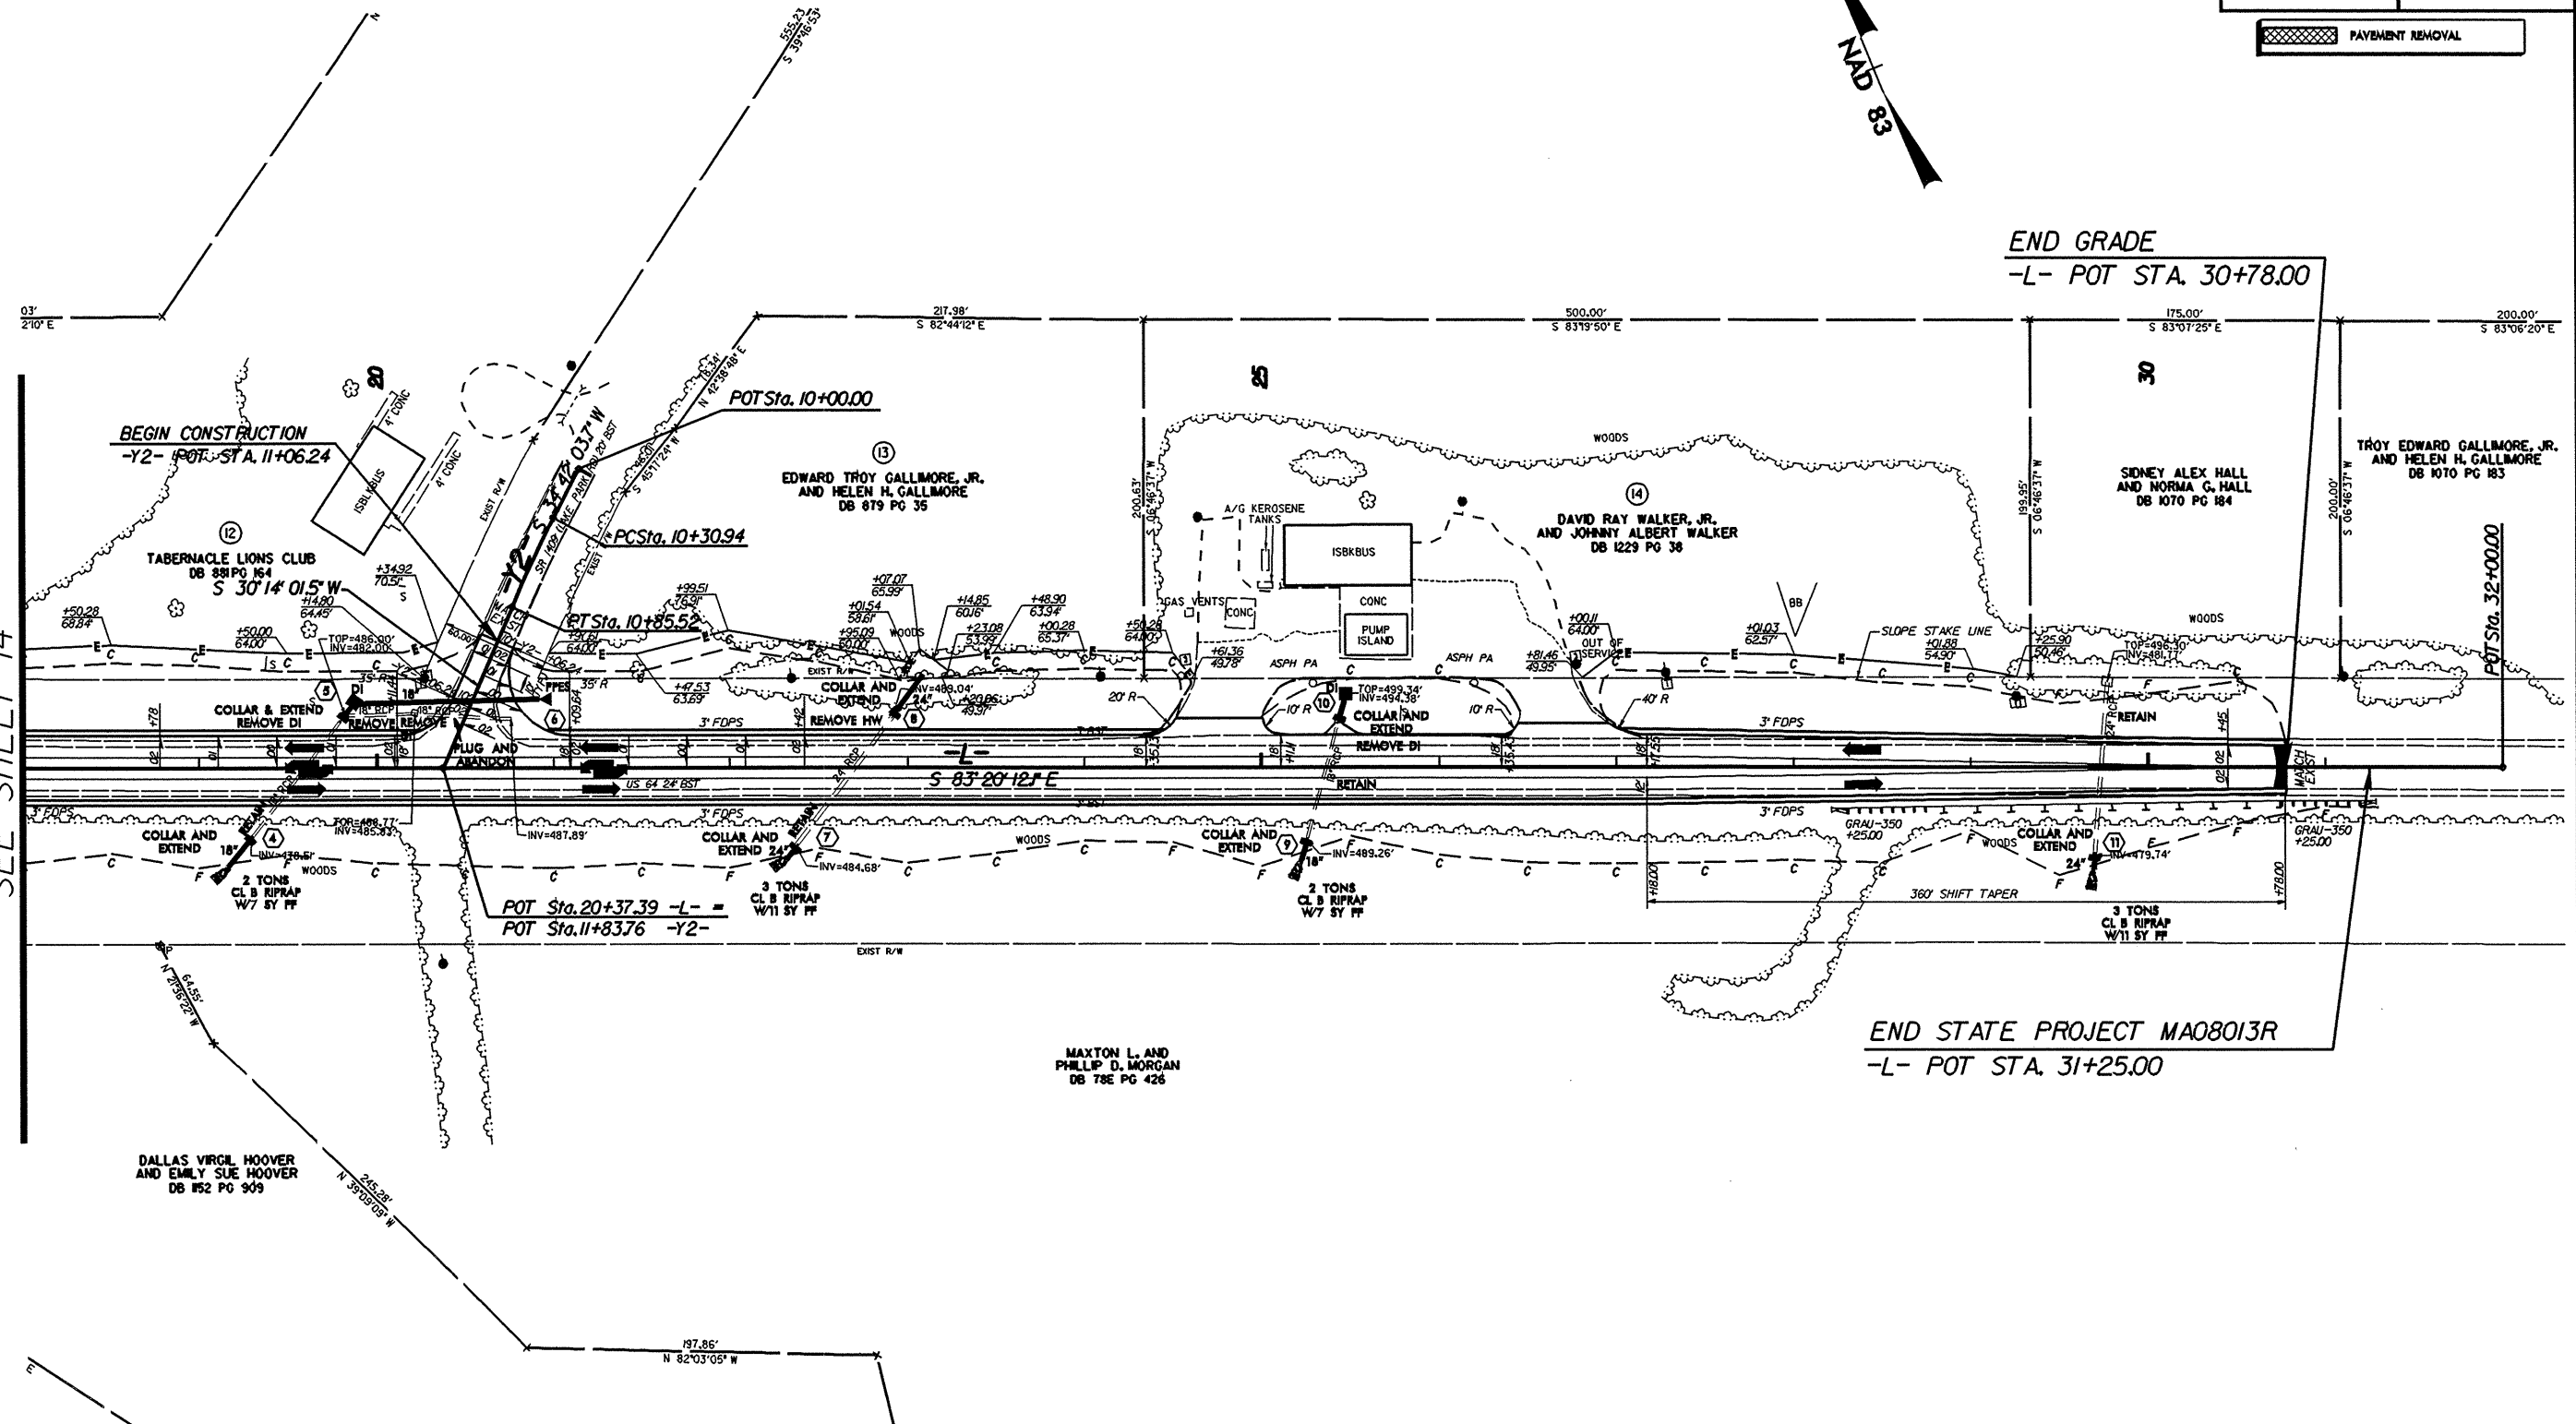

-Y2-
 PI Sta 10+58.24
 $\Delta = 4' 28'' 02.2''$ (LT)
 $D = 8' 11'' 06.4''$
 $L = 54.58'$
 $T = 27.30'$
 $R = 700.00'$

SEE SHEET 16 FOR -L- PROFILE.