





PROJ. REFERENCE NO.
MA08013R

SHEET NO.
X-46

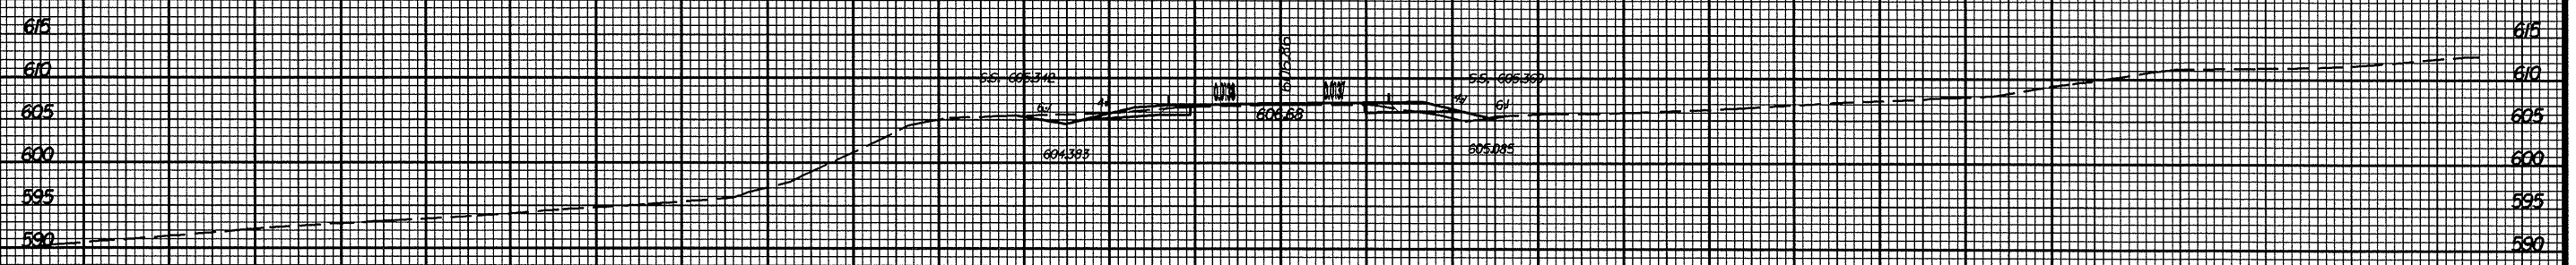

11+00.00

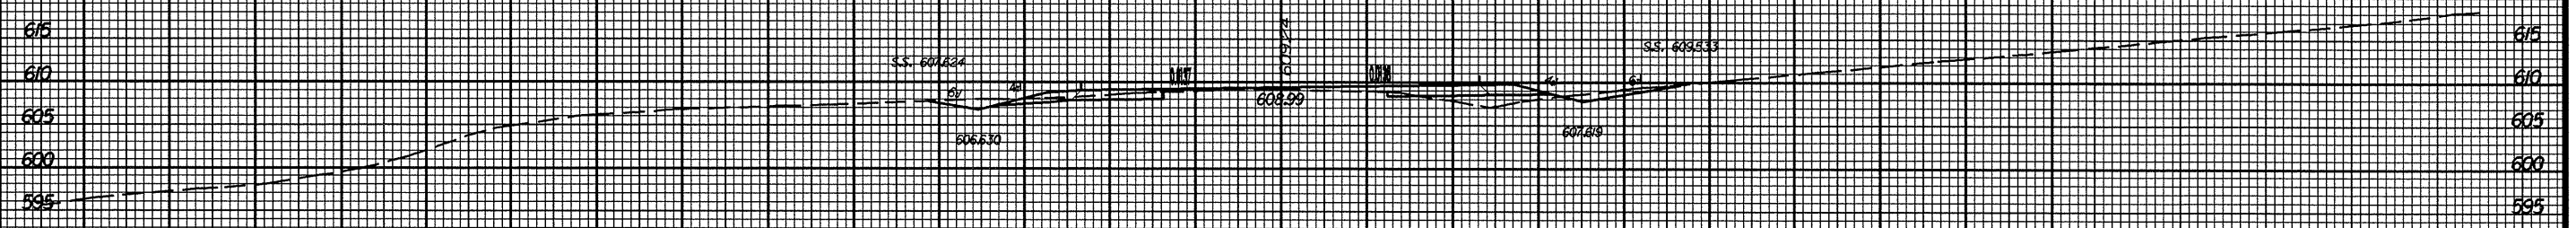

10+50.00

-11-

100

50

0

50

100

MAP #4
US 64/SR 1344/1390,1311

BY
DATE