





PROJ. REFERENCE NO.
MA08013R

SHEET NO.
X-44

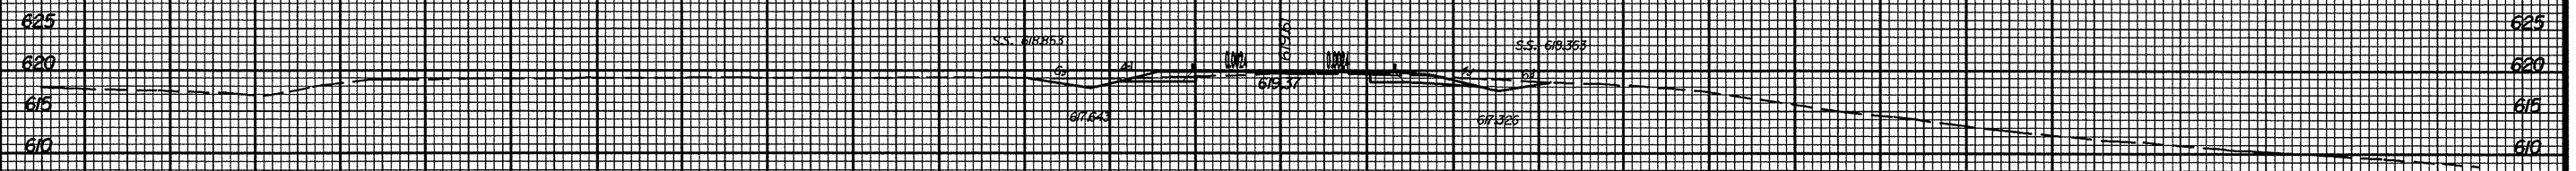

11+50.00

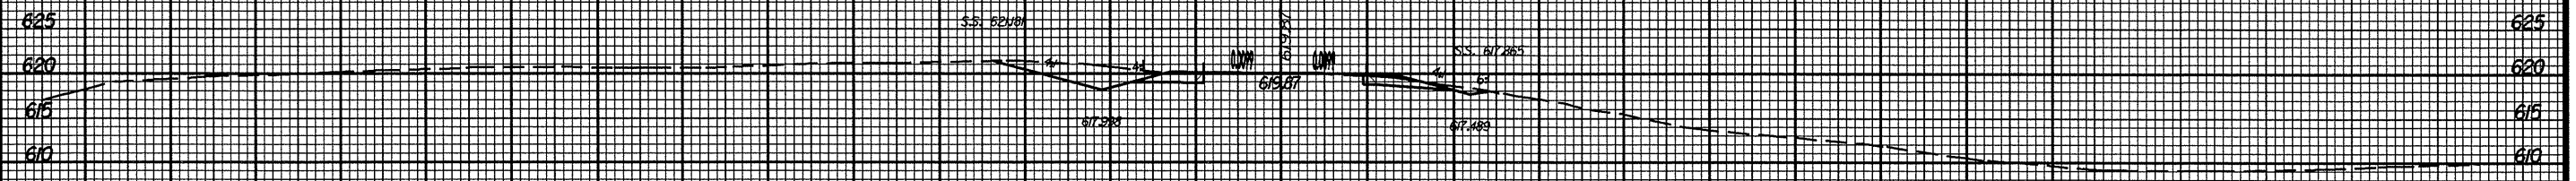

11+00.00

-12-

WELLS
GARDNER
ENGINEERS

100

50

0

50

100

MAP #4
US 64/SR 1344/1390.1311