

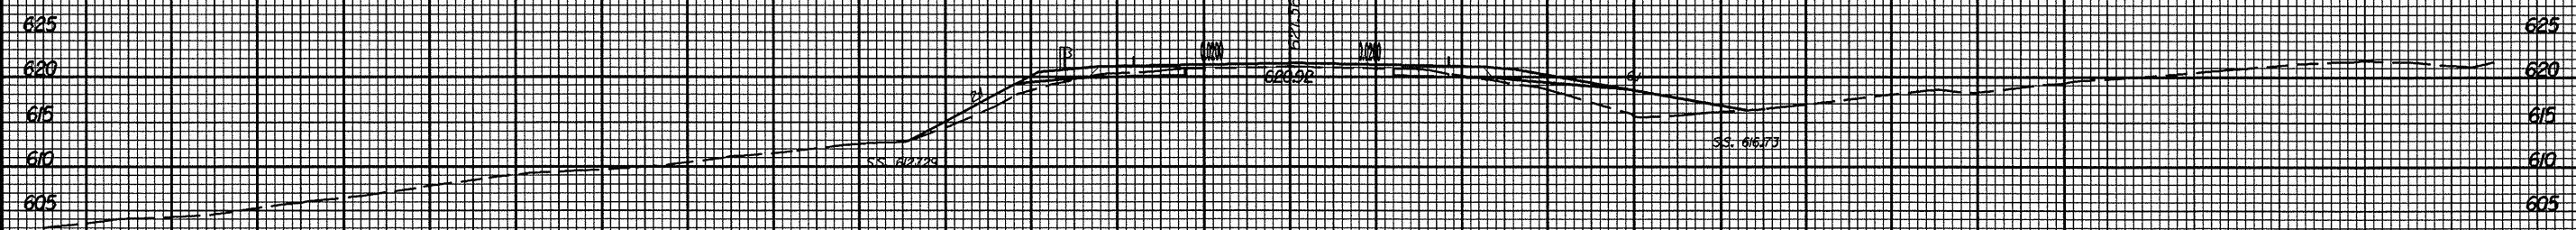


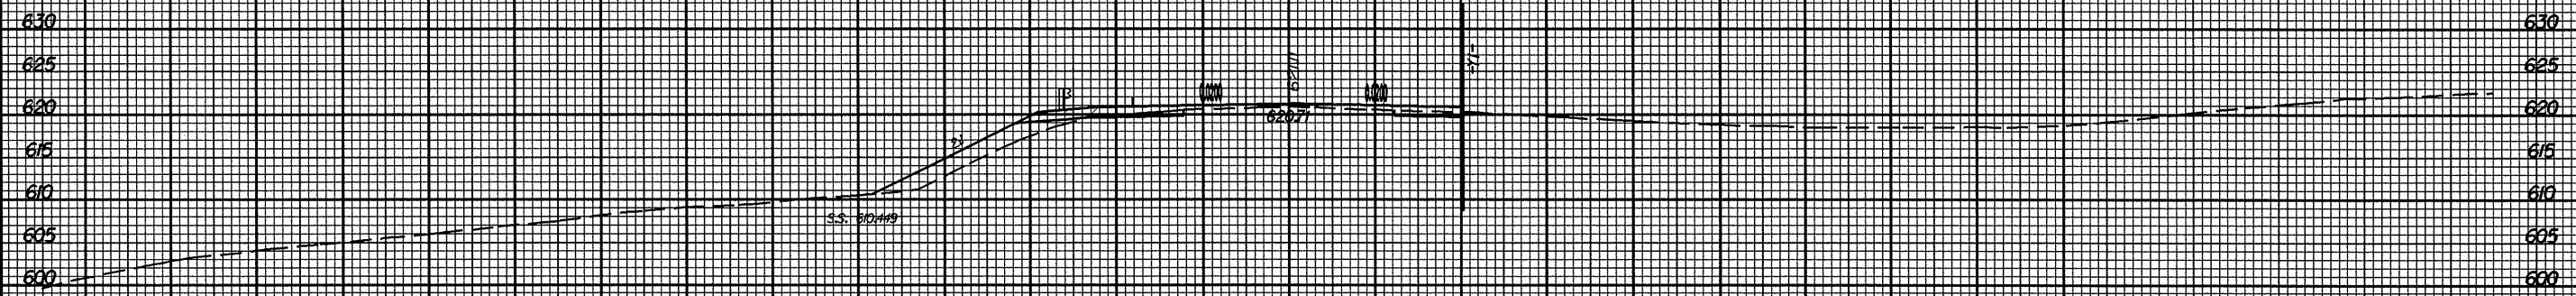

PROJ. REFERENCE NO.  
MA08013R

SHEET NO.  
X-30

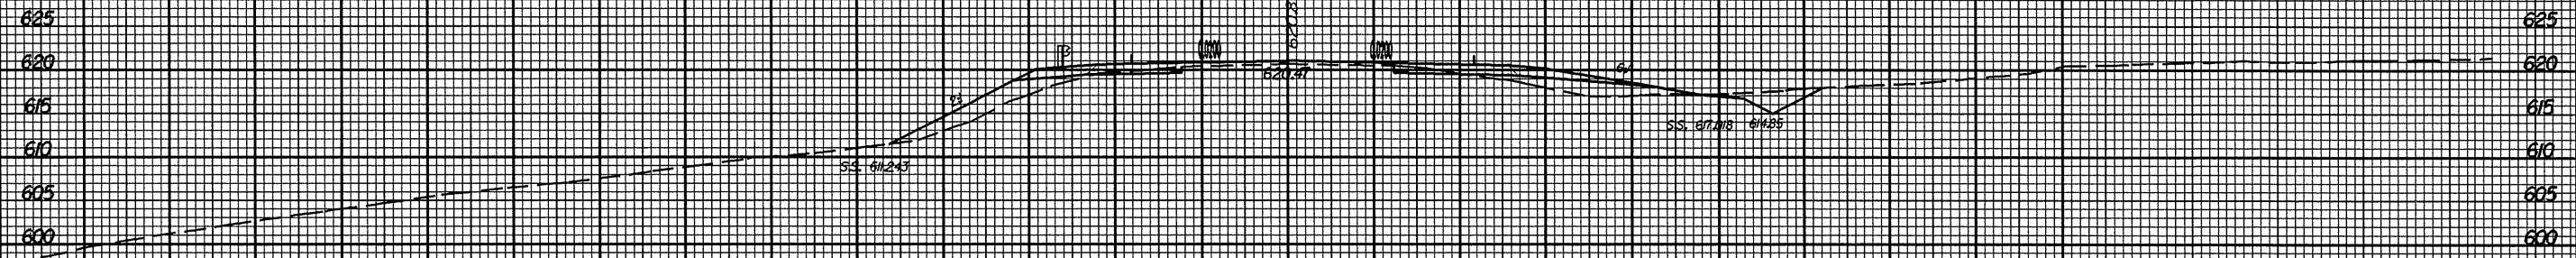

AREA  
SCALE  
FT/METER

100

50

1510000

0

50

100

MAP #4  
US 64/SR 1344/1390,1311