

|                 |             |           |
|-----------------|-------------|-----------|
| STATE           | PROJECT NO. | SHEET NO. |
| N.C.            | B-4110      | Sig. 1    |
| P.A. PROJ. NO.  |             |           |
| PROJECT ID. NO. |             |           |

STATE OF NORTH CAROLINA  
DIVISION OF HIGHWAYS


---

**DURHAM COUNTY**

---

**LOCATION: INTERSECTION OF US 501 (Roxboro Road) AT  
SR 1618 / ENTRANCE TO LITTLE RIVER SCHOOL  
NEAR DURHAM**

**TYPE OF WORK: TEMPORARY TRAFFIC SIGNAL**

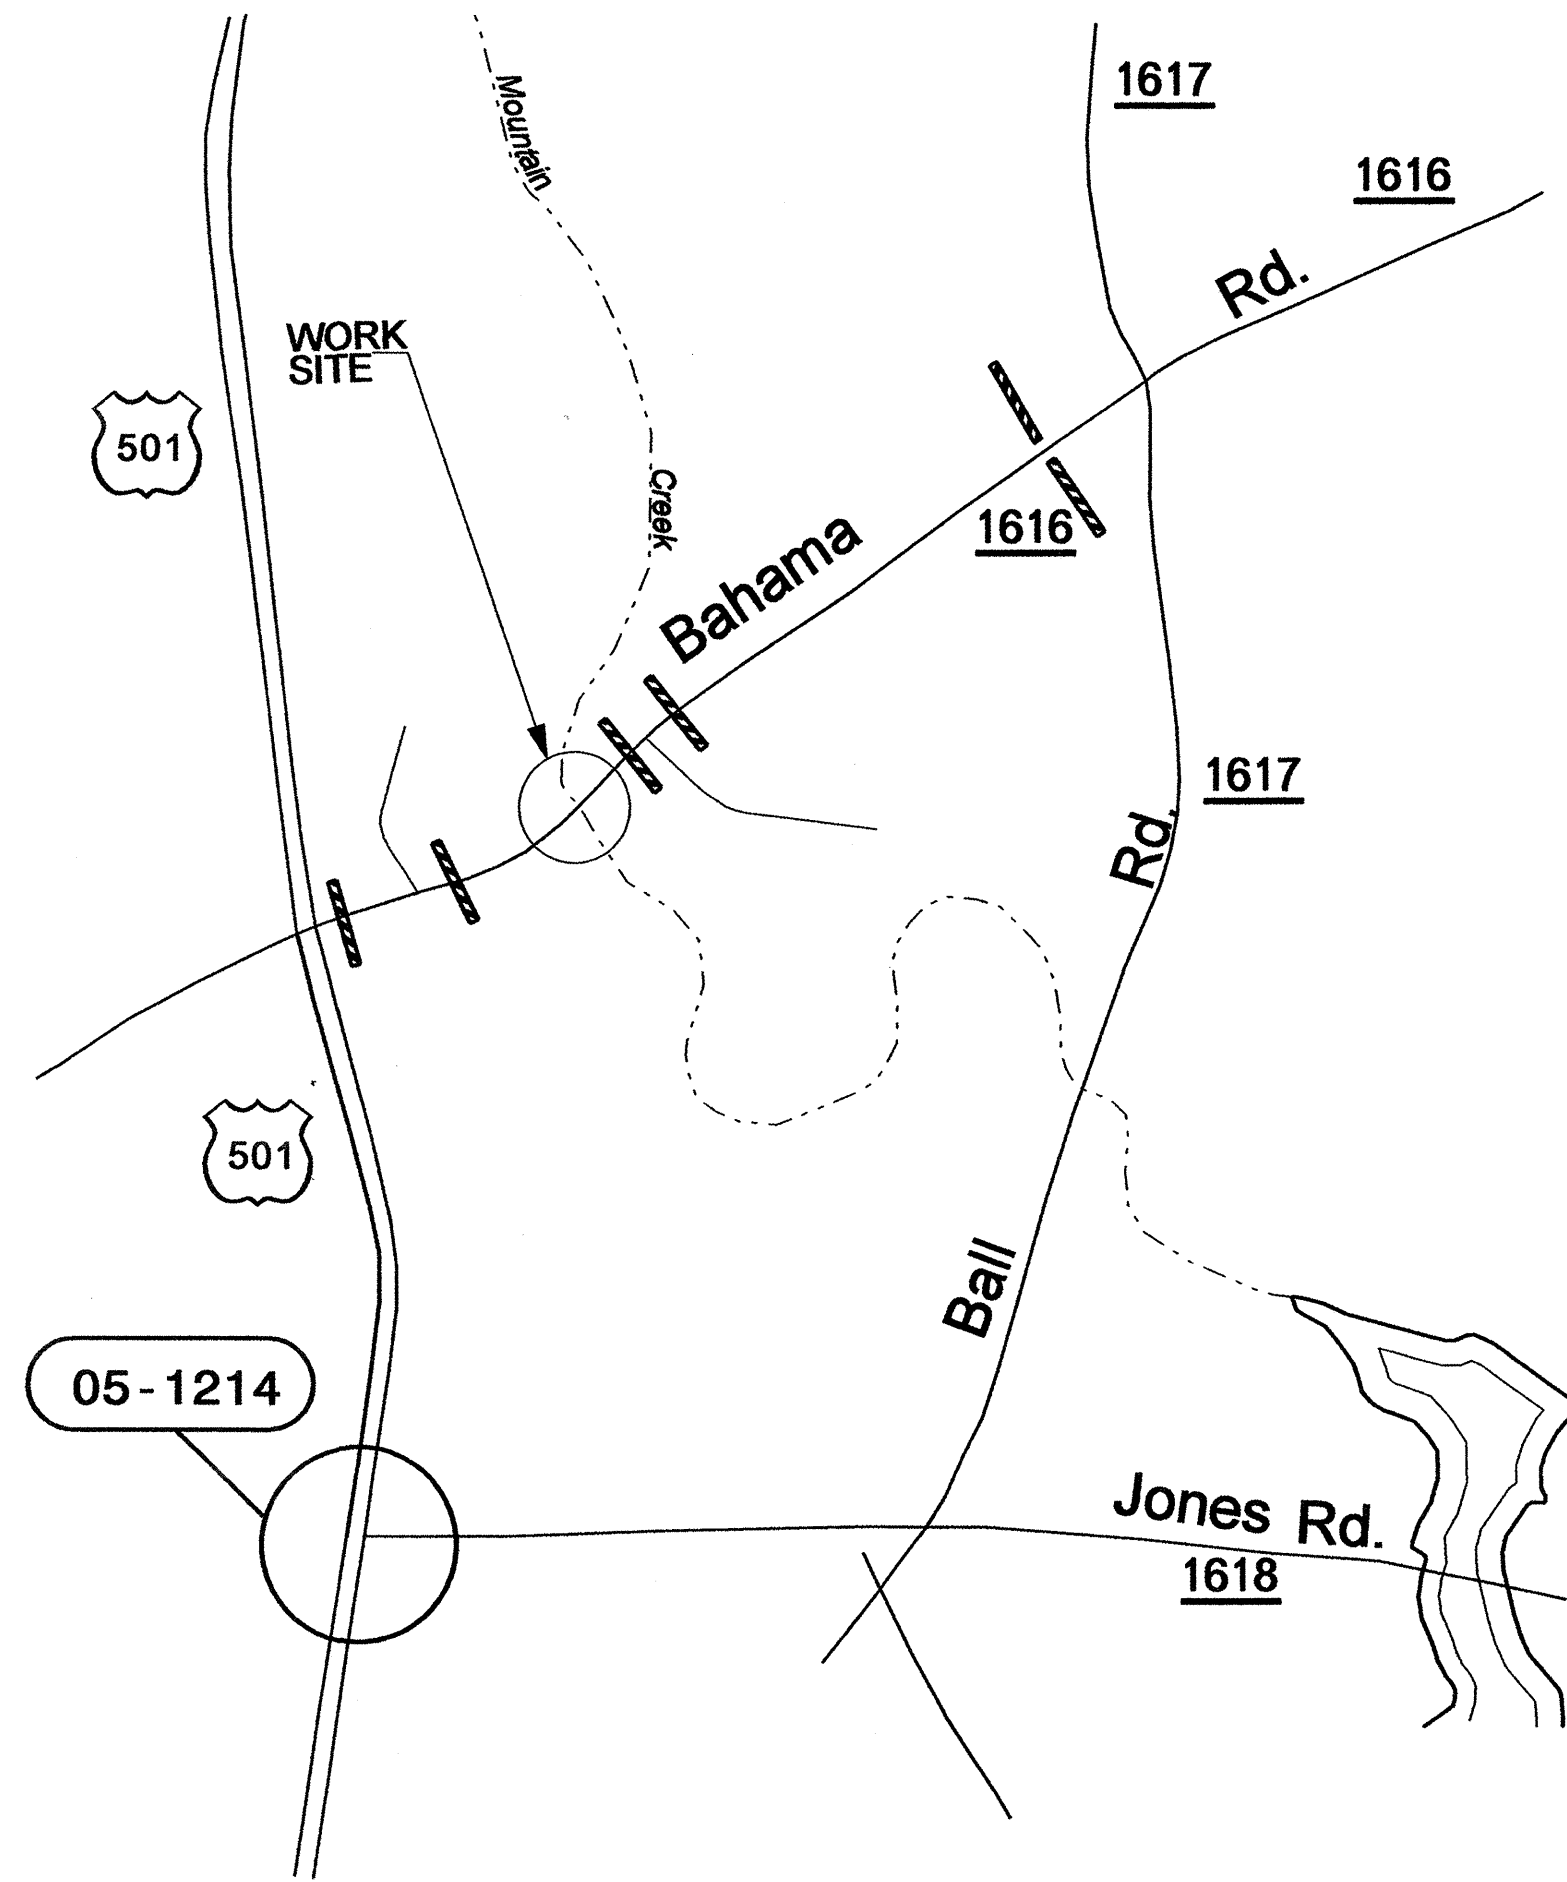

**TIP NO. B-4110**

| INDEX OF PLANS |                         |  |
|----------------|-------------------------|--|
| SHEET NUMBER   | SIGNAL INVENTORY NUMBER | LOCATION / DESCRIPTION   |
| SIG. 1         | —                       | Title Sheet  |
| SIG. 2-3       | 05-1214                 | US 501 (Roxboro Rd) at SR 1618 / Entrance to Little River School near Durham |
| SIG. 4         | —                       | Cabinet Component Layout - 170 Cabinet Model 336S with 2070L Controller      |

**LEGEND**  
##-#### SIGNAL INVENTORY NUMBER

**NCDOT CONTACTS:**  
TRAFFIC ENGINEERING AND SAFETY SYSTEMS BRANCH

TIMOTHY J. WILLIAMS, P.E. - S & G CONTRACTS & PEF SUPPORT ENGINEER  
GEORGE C. BROWN, P.E. - SIGNAL EQUIPMENT DESIGN ENGINEER

