


**SPAN B**

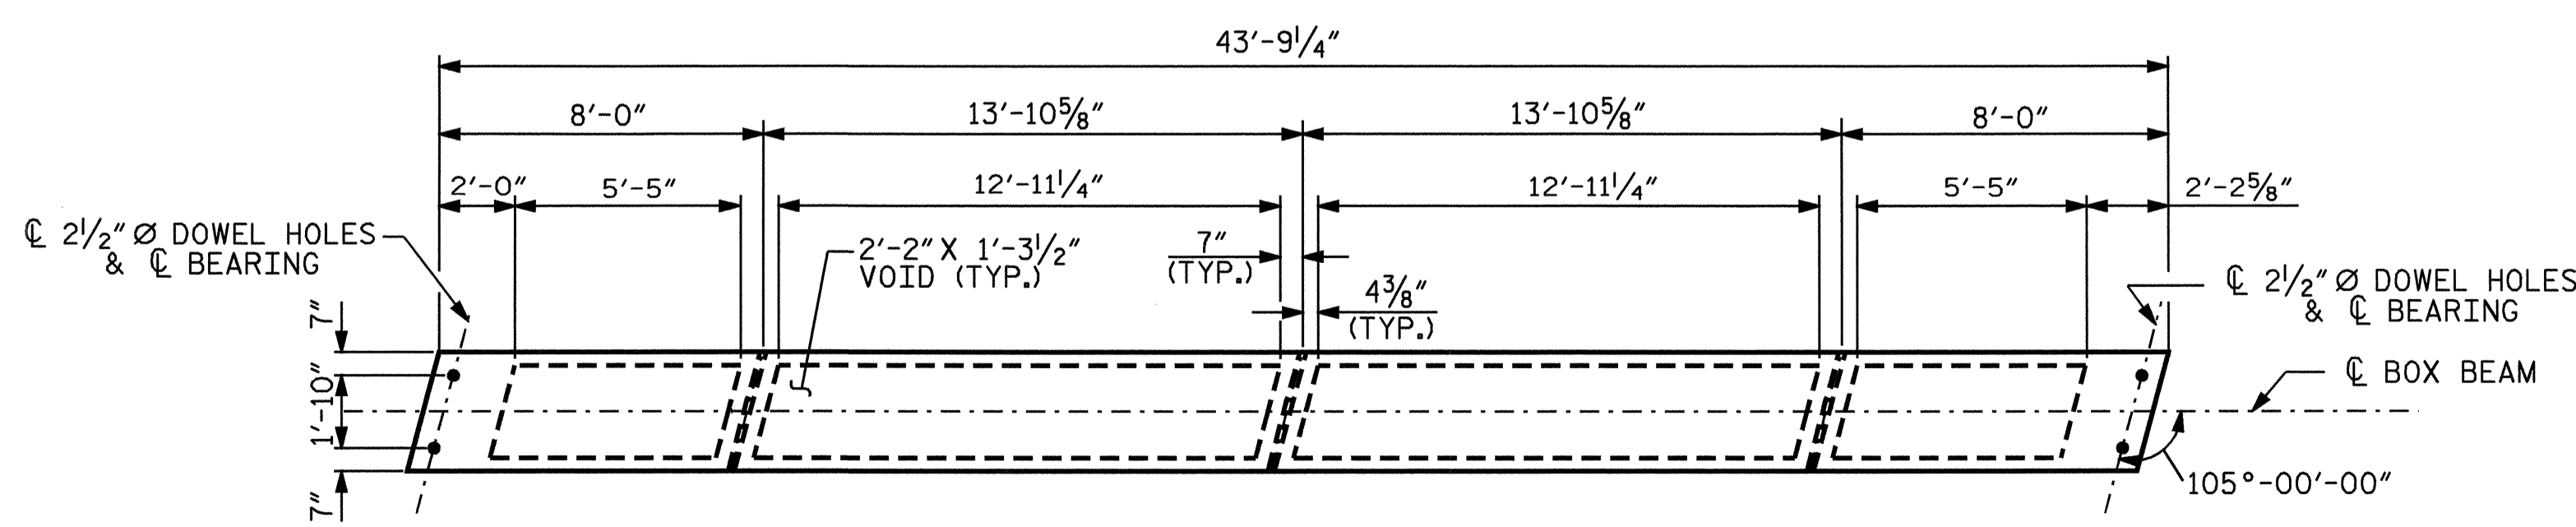


**PARTIAL PLAN OF BOX BEAM - SPAN B**

PROJECT NO. B-4110  
DURHAM COUNTY  
 STATION: 17+41.66 -L-

SHEET 3 OF 13

STATE OF NORTH CAROLINA  
 DEPARTMENT OF TRANSPORTATION  
 RALEIGH

SUPERSTRUCTURE  
 PLAN OF SPAN  
 SPAN B

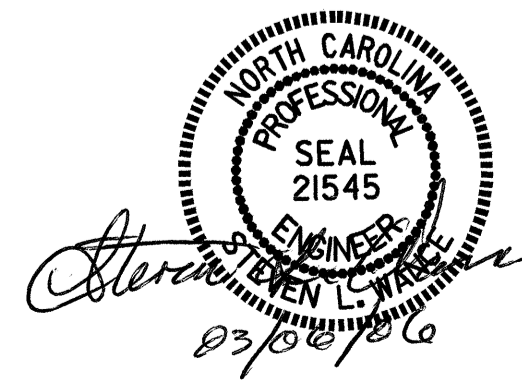

DRAWN BY : SWANcPE DATE : 08/05  
 CHECKED BY : M.A. ALLEN DATE : 11/05

24-JAN-2006 10:31  
 N:\Structures\swan\Microstation\B4110 Box Bm Supstr.dgn  
 maillen

REVISIONS						SHEET NO.	
NO.	BY:	DATE:	NO.	BY:	DATE:	S-6	
1			3			TOTAL SHEETS	
2			4			27	