


09/08/09

TIP PROJECT: B-4110

T.I.P. NO.	SHEET NO.
B-4110	UO-1

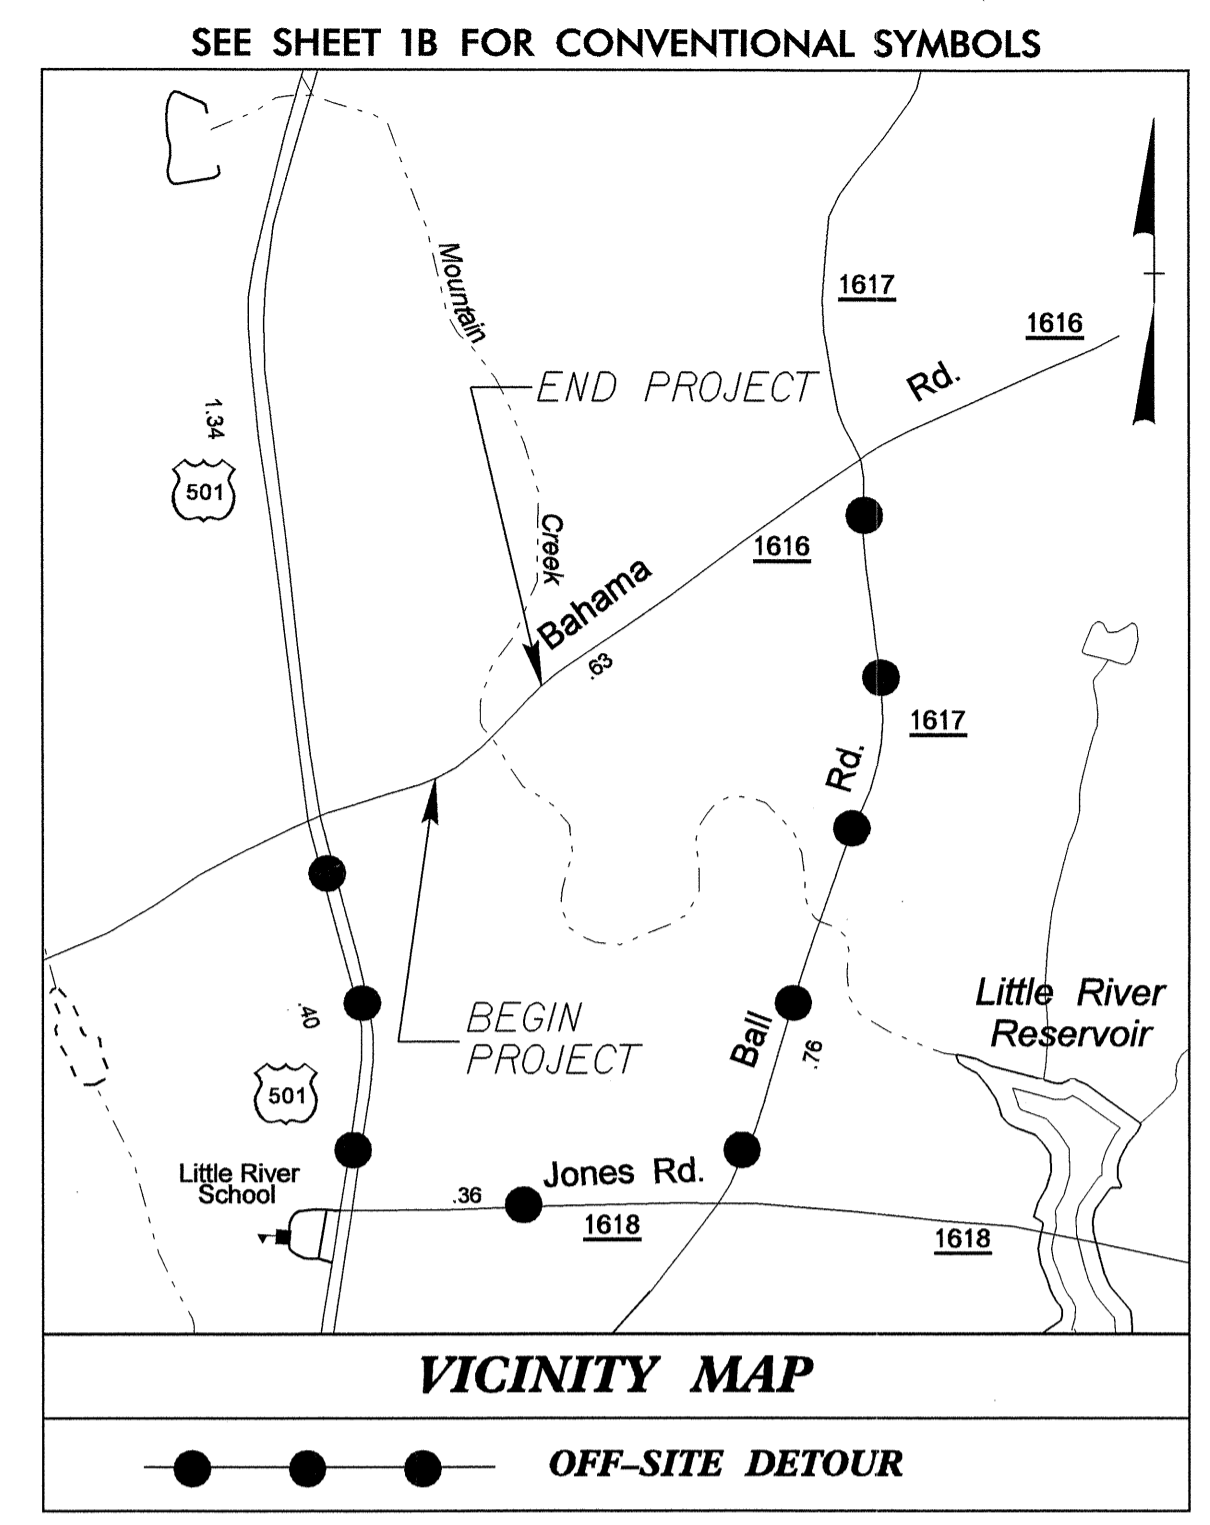


STATE OF NORTH CAROLINA
DIVISION OF HIGHWAYS


**UTILITY BY OTHERS PLANS
DURHAM COUNTY**

**LOCATION: BRIDGE NO. 5 OVER MOUNTAIN CREEK AND
APPROACHES ON SR 1616 (BAHAMA ROAD)**

TYPE OF WORK: RELOCATION OF TELEPHONE CABLES

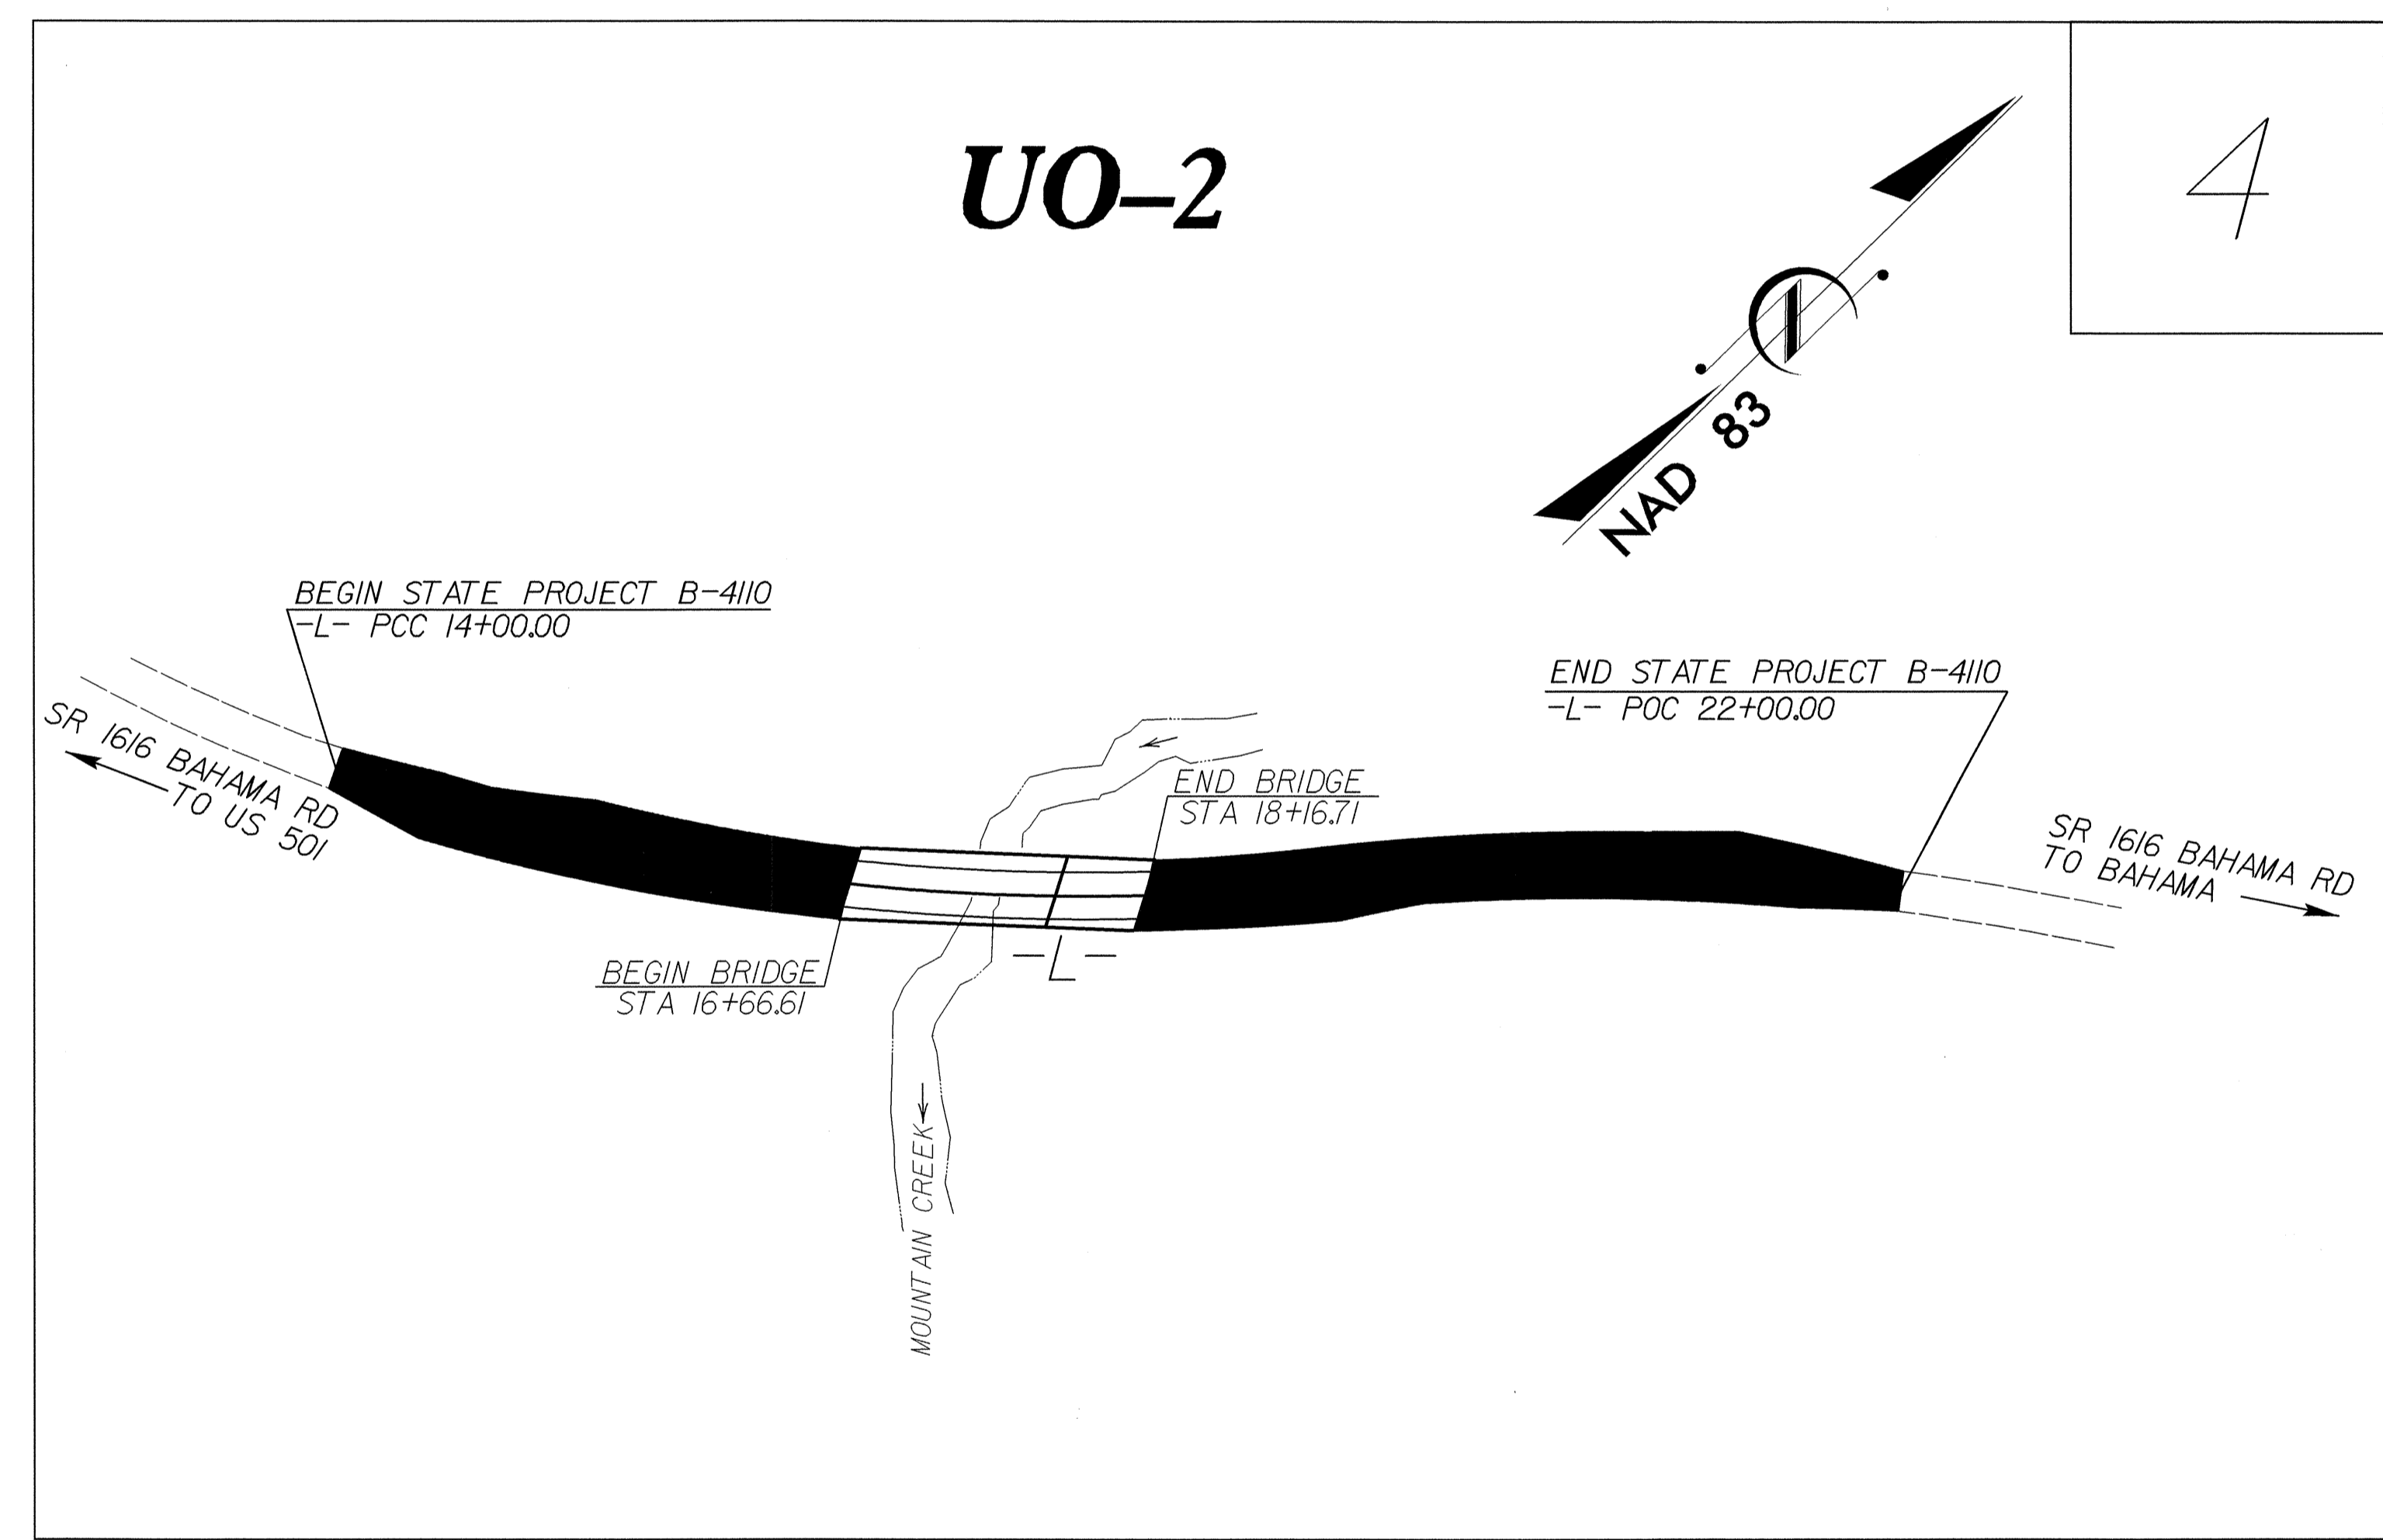

03-JAN-2006 16:04
f:\utilities\rd\ut_b4110_ut_title_uo1_psh.dgn
bohemp hill AT PS214553

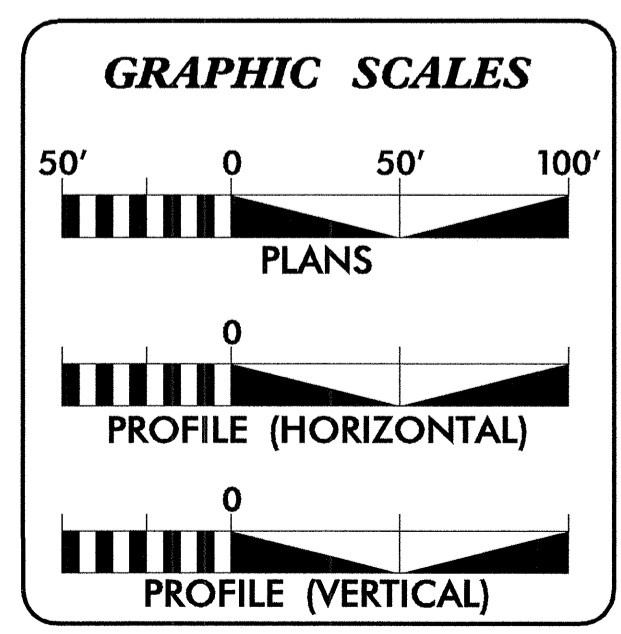

SHEET NO.	DESCRIPTION
UO-1	TITLE SHEET
UO-2	UTILITY BY OTHERS PLAN SHEET

UTILITY OWNERS ON PROJECT
(1) VERIZON

PREPARED IN THE OFFICE OF:
**DIVISION OF HIGHWAYS
PROJECT SERVICES
UTILITY SECTION**

1591 MAIL SERVICES CENTER
RALEIGH, NC 27699-1591
PHONE (919) 250-4128
FAX (919) 250-4119

Roger Worthington, P.E. UTILITIES SECTION ENGINEER
Corey Bousquet, P.E. UTILITIES SQUAD LEADER PROJECT ENGINEER
Bo Hemphill UTILITIES PROJECT DESIGNER