



**PLAN (STAGE 2)**  
 (FOR CLARITY, BEARING PADS & DOWELS NOT SHOWN IN PLAN VIEW)

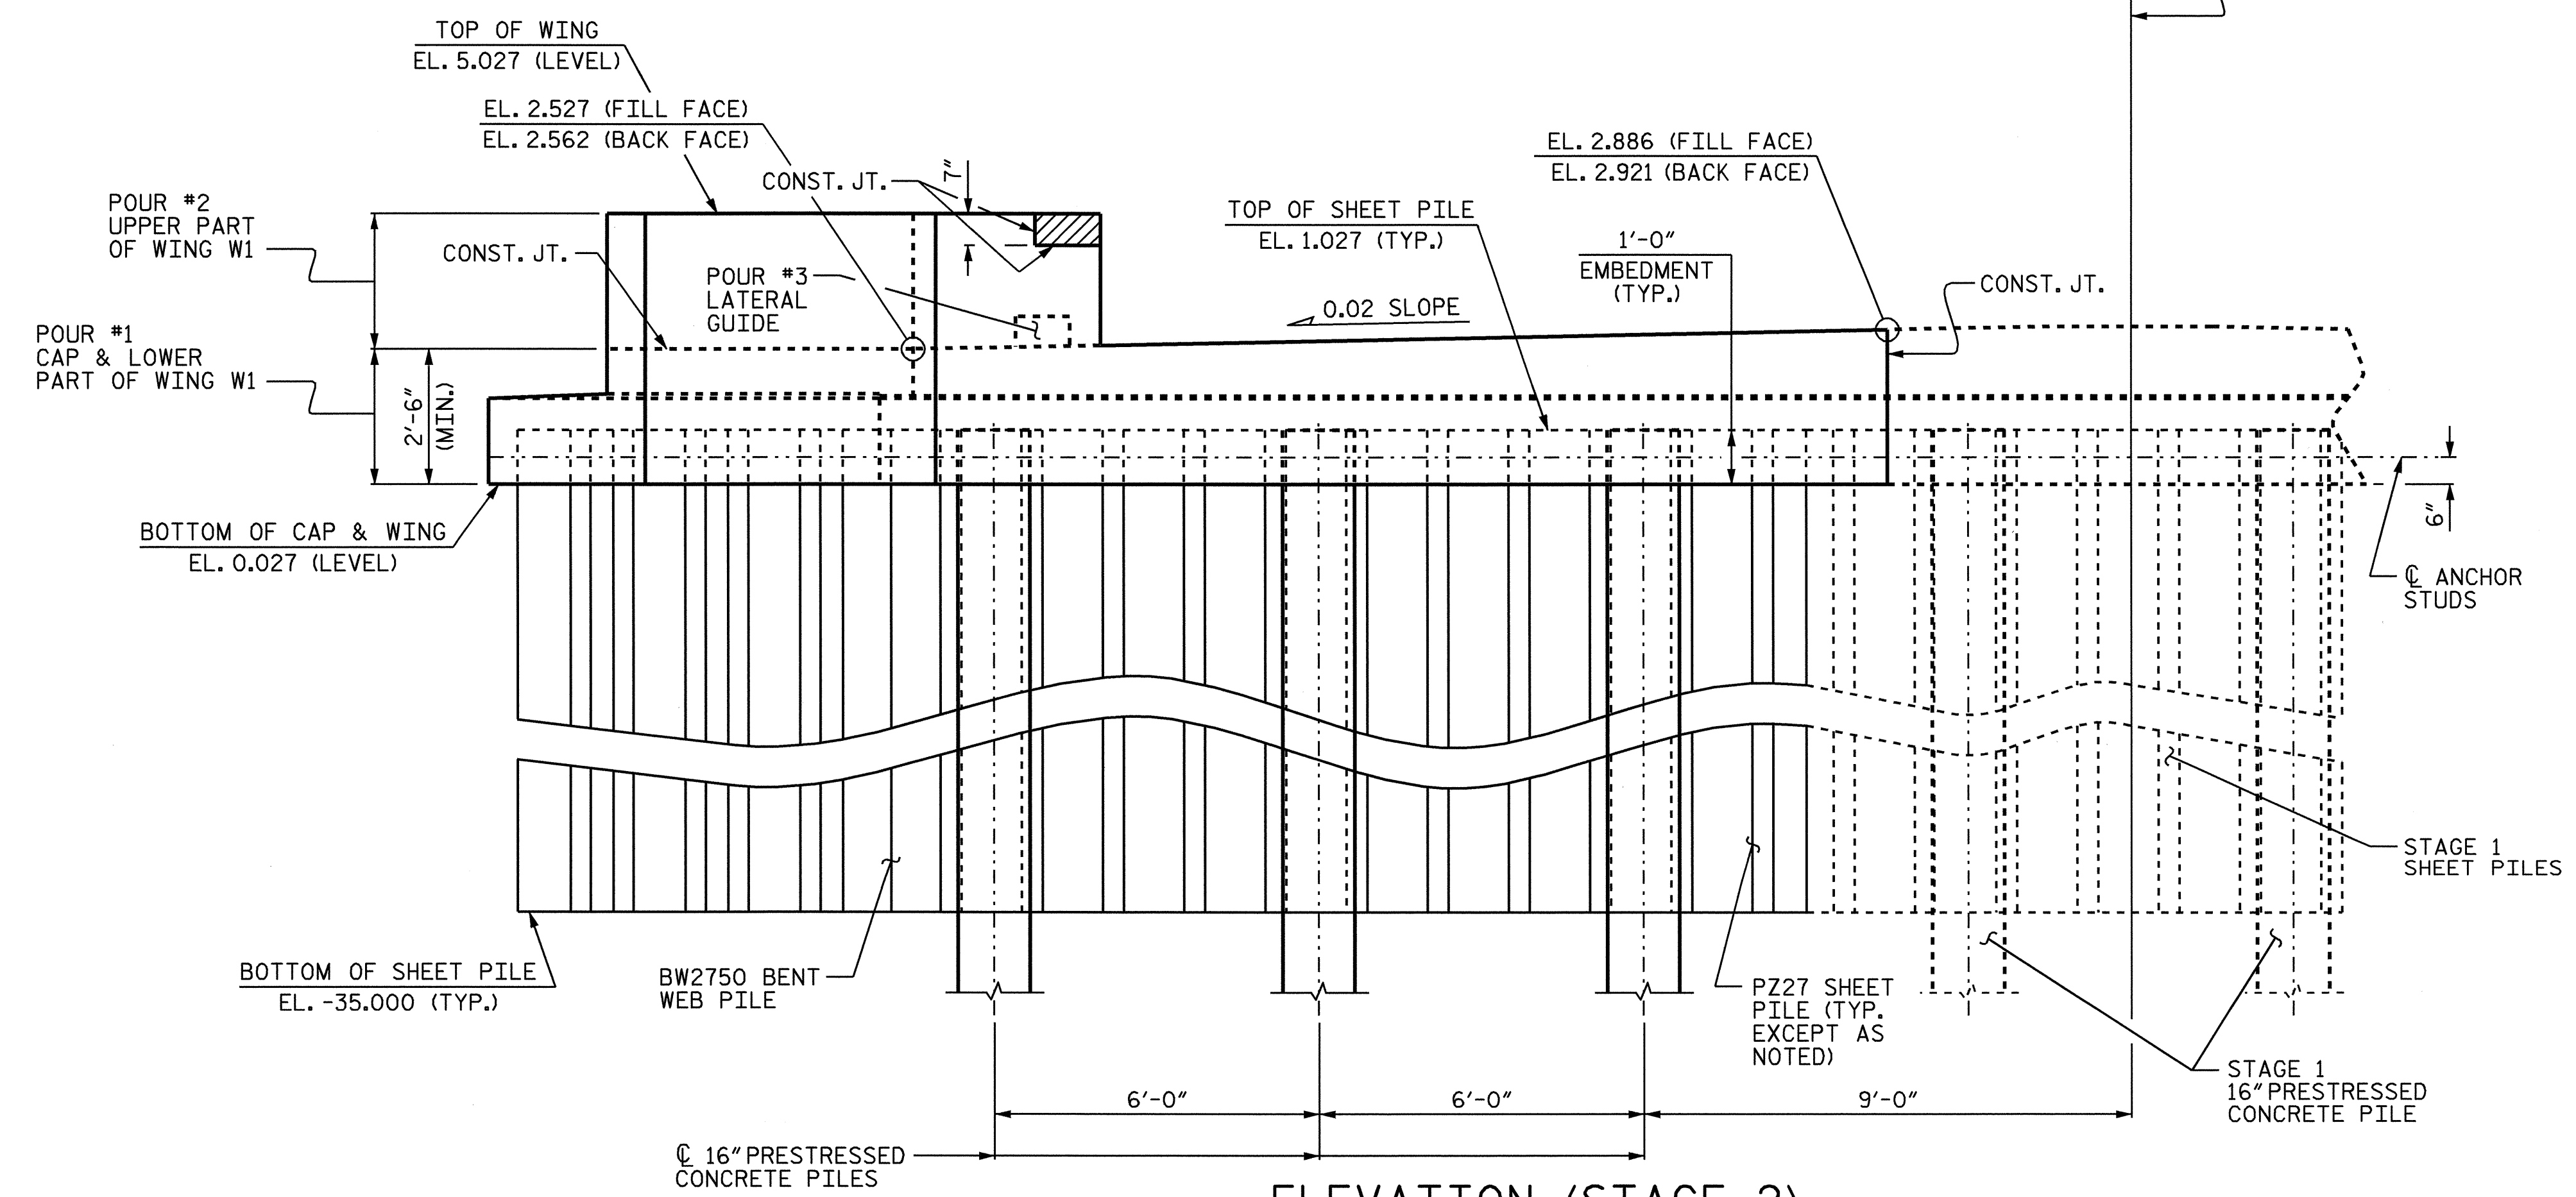


**ELEVATION (STAGE 2)**  
 (FOR REINFORCING STEEL IN CAP, SEE SHEET 4 OF 6)

**NOTES:**  
 SEE END ELEVATION ON SHEET 1 OF 6.  
 FOR ANCHOR STUD DETAIL, SEE SHEET 1 OF 6.

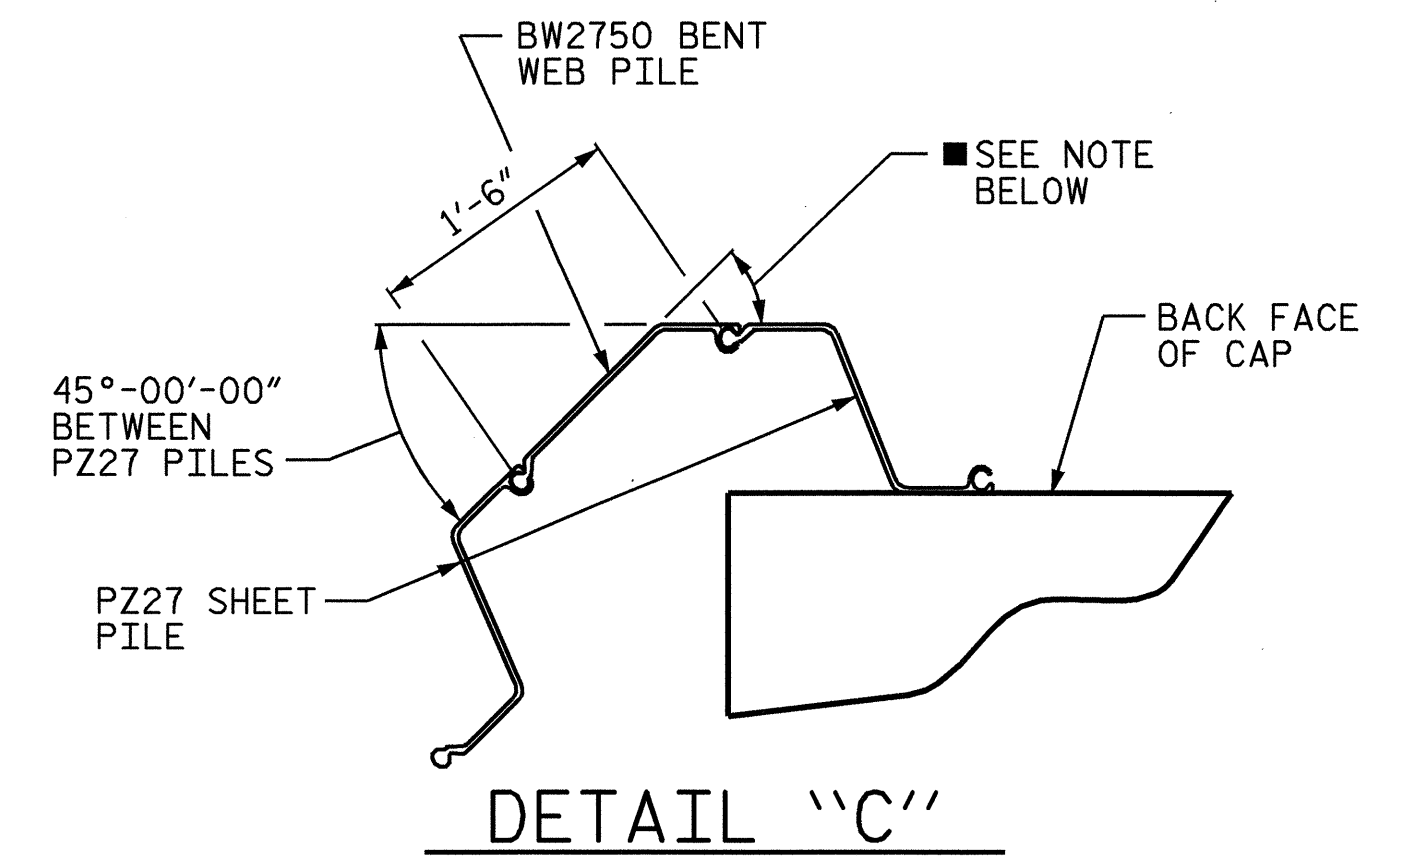

NOTE:  
 THE BEND IN THE BENT WEB PILE SHALL BE DETERMINED BY THE FABRICATOR.

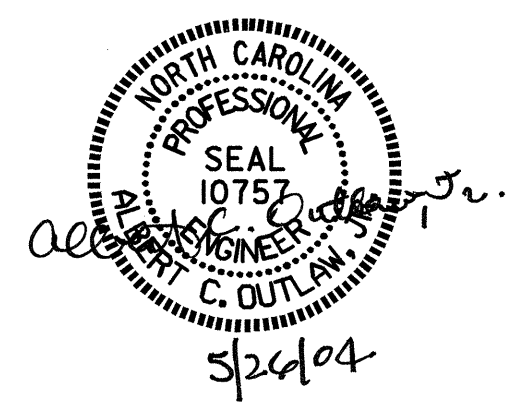

PROJECT NO. B-3348  
HYDE COUNTY  
 STATION: 18+34.00 -L-  
 SHEET 3 OF 6

STATE OF NORTH CAROLINA  
 DEPARTMENT OF TRANSPORTATION  
 RALEIGH  
 SUBSTRUCTURE  
 END BENT No. 1  
 STAGE 2

REVISIONS						SHEET NO.
NO.	BY:	DATE:	NO.	BY:	DATE:	S-19
1			3			TOTAL SHEETS 76
2			4			

DRAWN BY: P.C. BREWER DATE: 2/26/04  
 CHECKED BY: C.H. SIMPSON DATE: 3/15/04