


C1	PROP. 1.25" SF9.5A
C2	PROP. 2.5" SF9.5A
C3	VARIABLE DEPTH SF9.5A
E1	PROP. 3.5" B25.0B
E2	VARIABLE DEPTH B25.0B
J	PROP. 6" AGGREGATE BASE COURSE
T	EARTH MATERIAL
U	EXISTING PAVEMENT
W	ASPHALT WEDGING


PROJECT REFERENCE NO. B-3348	SHEET NO. 2-B
ROADWAY DESIGN ENGINEER 	PAVEMENT DESIGN ENGINEER

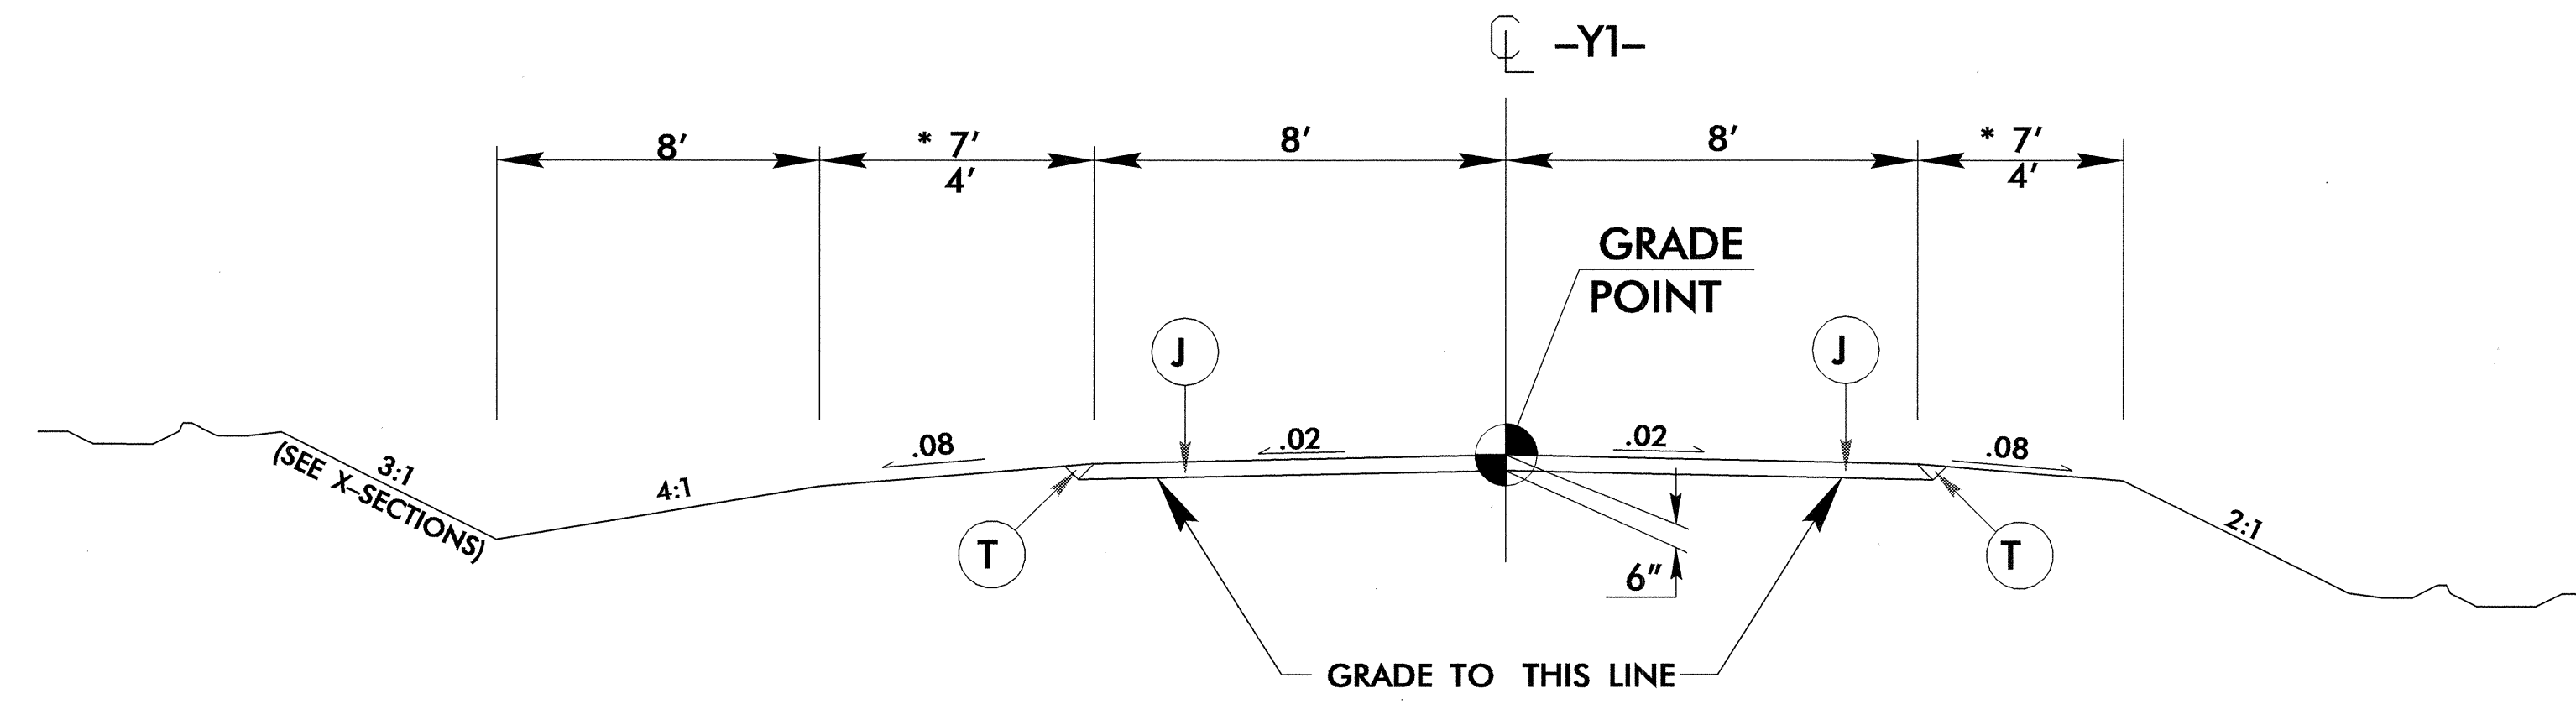

TYPICAL SECTION NO. 3

USE TYPICAL SECTION NO. 3
-Y1- Sta. 10+11.23 TO Sta. 12+60.00

* WITH GUARDRAIL

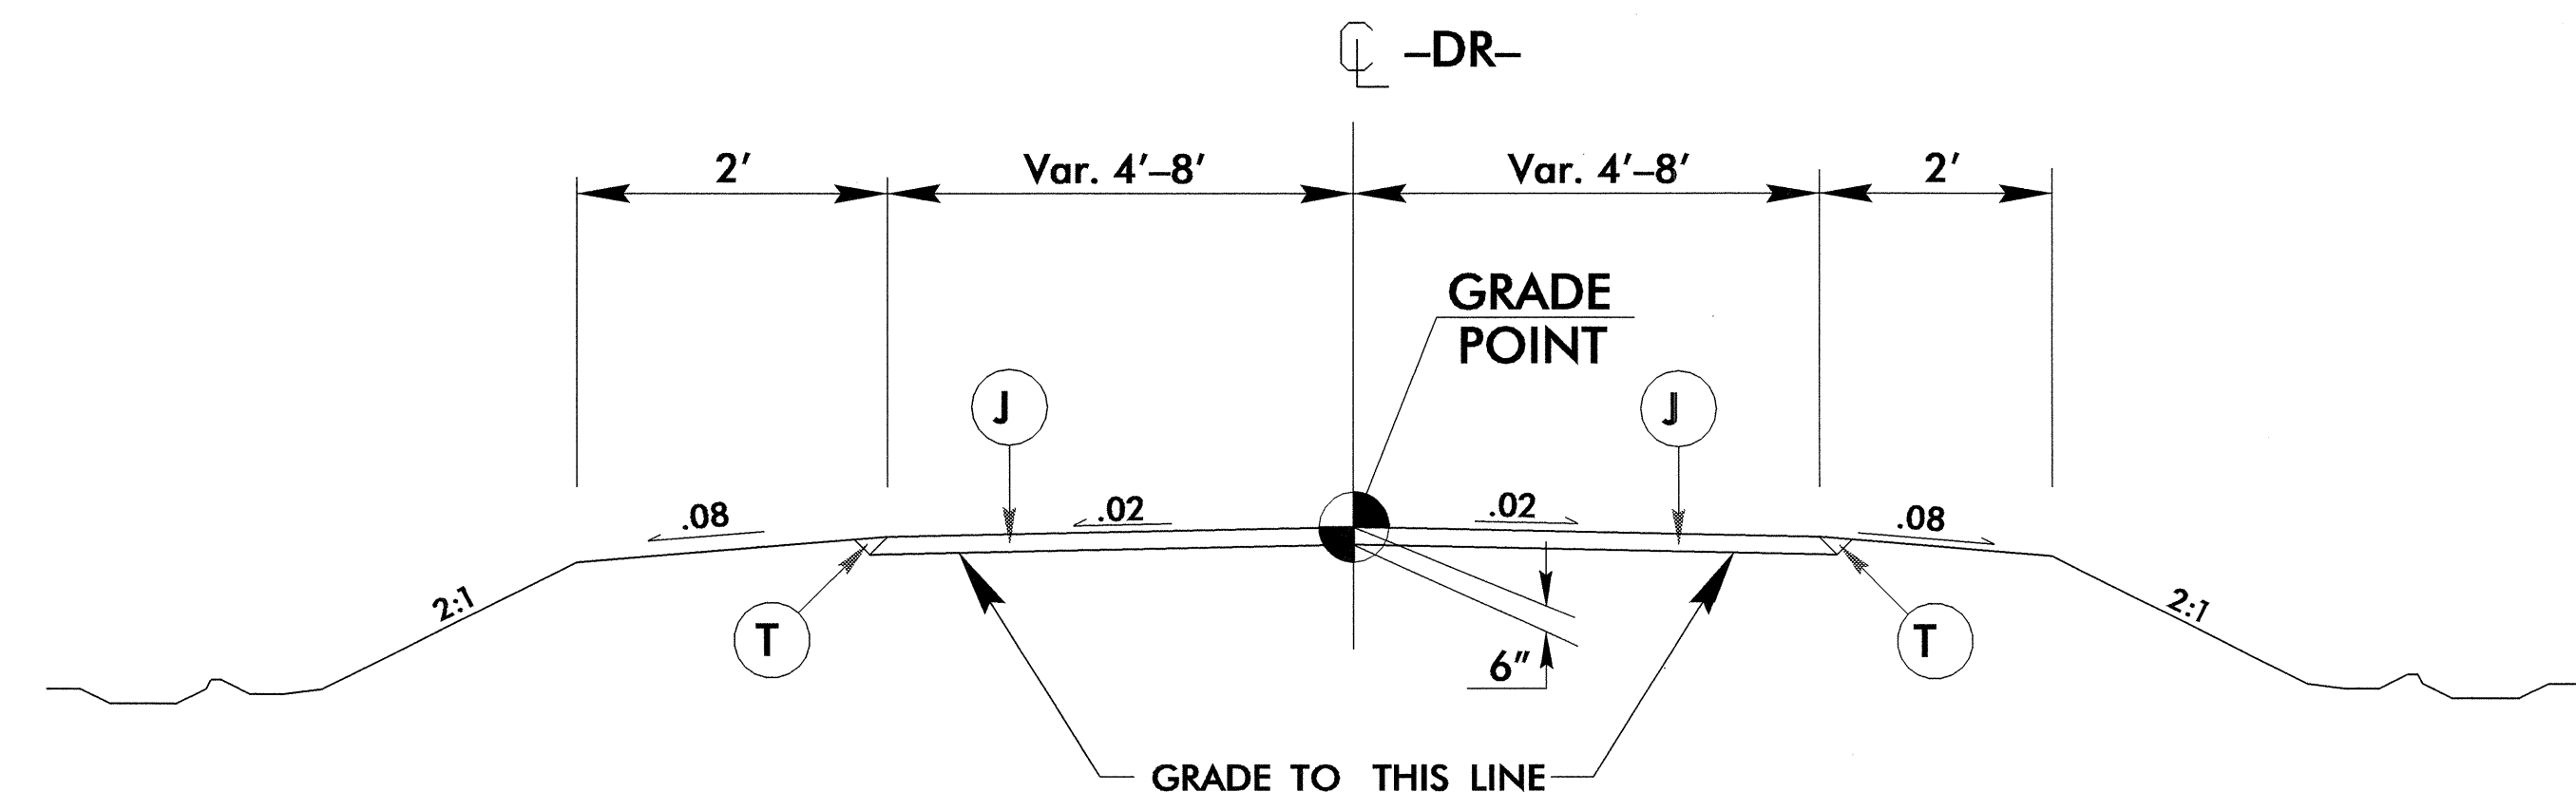

TYPICAL SECTION NO. 4

USE TYPICAL SECTION NO. 4
-DR- Sta. 10+13.00 TO Sta. 11+40.00