


10/26/98

PAVEMENT SCHEDULE


C1	PROP. APPROX. 1 1/4" ASPHALT CONCRETE SURFACE COURSE, TYPE SF9.5A, AT AN AVERAGE RATE OF 137.5 LBS. PER SQ. YD.
C2	PROP. APPROX. 2 1/2" ASPHALT CONCRETE SURFACE COURSE, TYPE SF9.5A, AT AN AVERAGE RATE OF 137.5 LBS. PER SQ. YD. IN EACH OF TWO LAYERS.
C3	PROP. VAR. DEPTH ASPHALT CONCRETE SURFACE COURSE, TYPE SF9.5A, AT AN AVERAGE RATE OF 110 LBS. PER SQ. YD. PER 1" DEPTH. TO BE PLACED IN LAYERS NOT TO EXCEED 1 1/2" IN DEPTH.
E1	PROP. APPROX. 3 1/2" ASPHALT CONCRETE BASE COURSE, TYPE B25.0B, AT AN AVERAGE RATE OF 399 LBS. PER SQ. YD.
E2	PROP. VAR. DEPTH ASPHALT CONCRETE BASE COURSE, TYPE B25.0B, AT AN AVERAGE RATE OF 114 LBS. PER SQ. YD. PER 1" DEPTH. TO BE PLACED IN LAYERS NOT LESS THAN 3" IN DEPTH OR GREATER THAN 5 1/2" IN DEPTH.
J	PROP. 6" AGGREGATE BASE COURSE.
T	EARTH MATERIAL.
U	EXISTING PAVEMENT.
W	VARIABLE DEPTH ASPHALT PAVEMENT (SEE STANDARD WEDGING DETAIL)

NOTE: ALL SLOPES ARE 1:1 UNLESS SHOWN OTHERWISE.

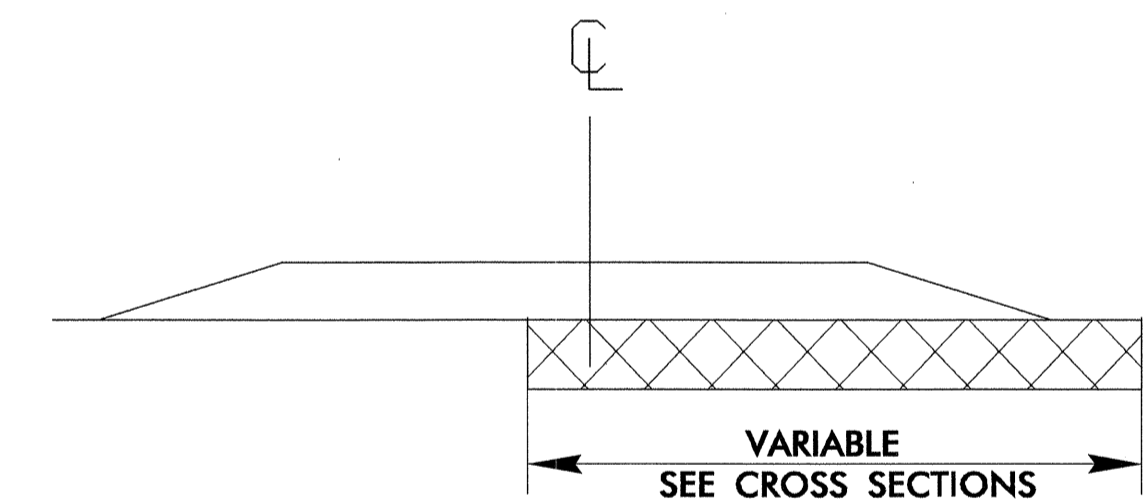


Sta. 11+99 to 17+80 -L-
 Sta. 18+80 to 21+93 -L-
 Sta. 23+79 to 28+20 -L-
 Sta. 10+20 to 11+51 -Y-

Detail of Undercut Excavation

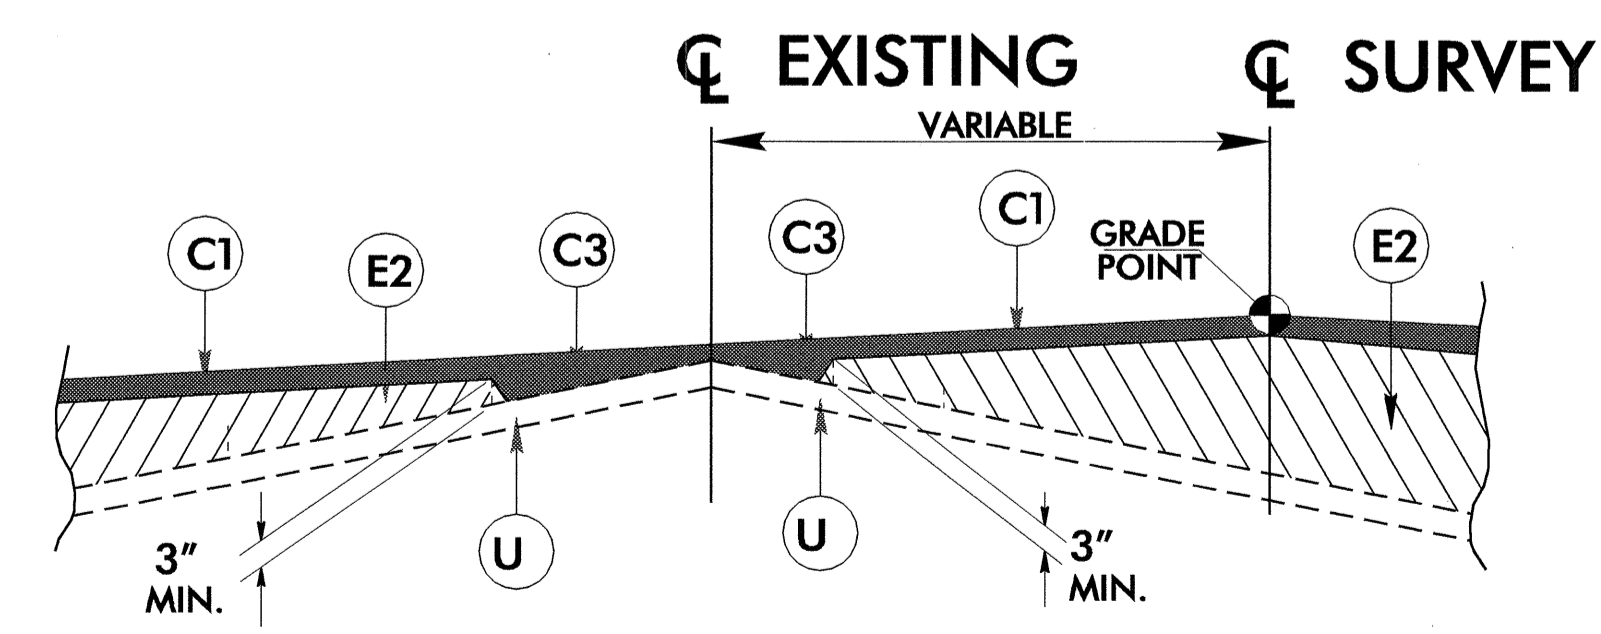


Detail Showing Method Of Wedging

PROJECT REFERENCE NO. B-3348	SHEET NO. 2-A
ROADWAY DESIGN ENGINEER 	PAVEMENT DESIGN ENGINEER

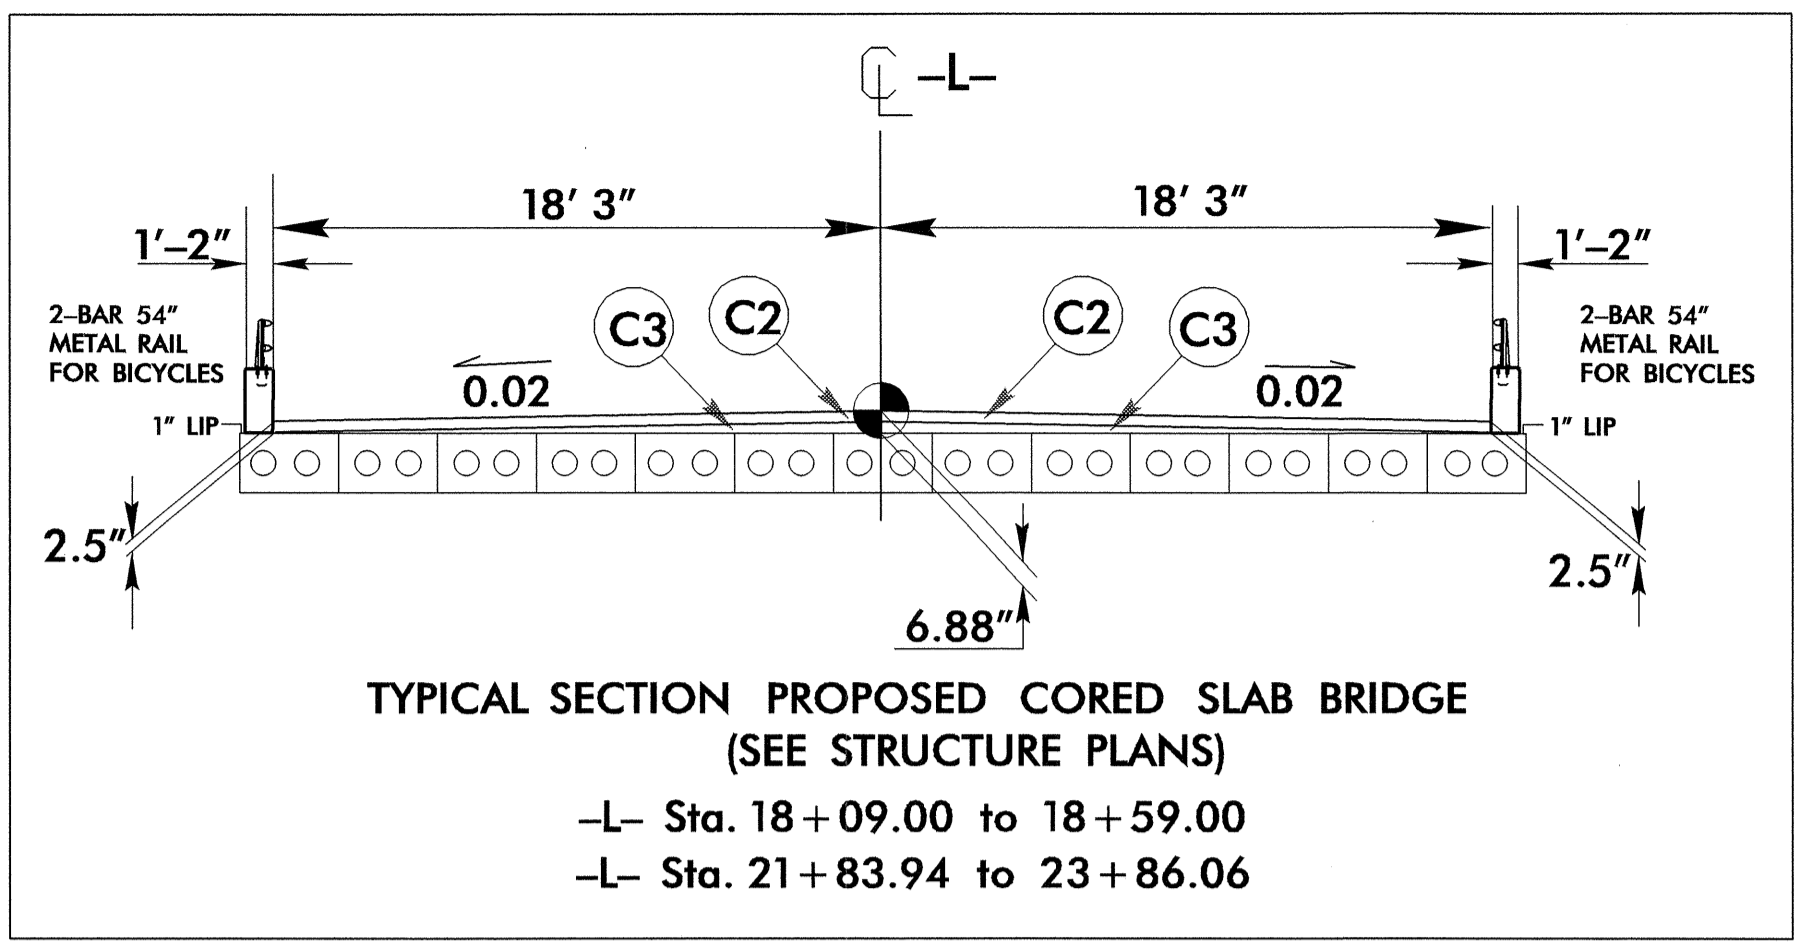


TYPICAL SECTION PROPOSED CORED SLAB BRIDGE
 (SEE STRUCTURE PLANS)
 -L- Sta. 18+09.00 to 18+59.00
 -L- Sta. 21+83.94 to 23+86.06

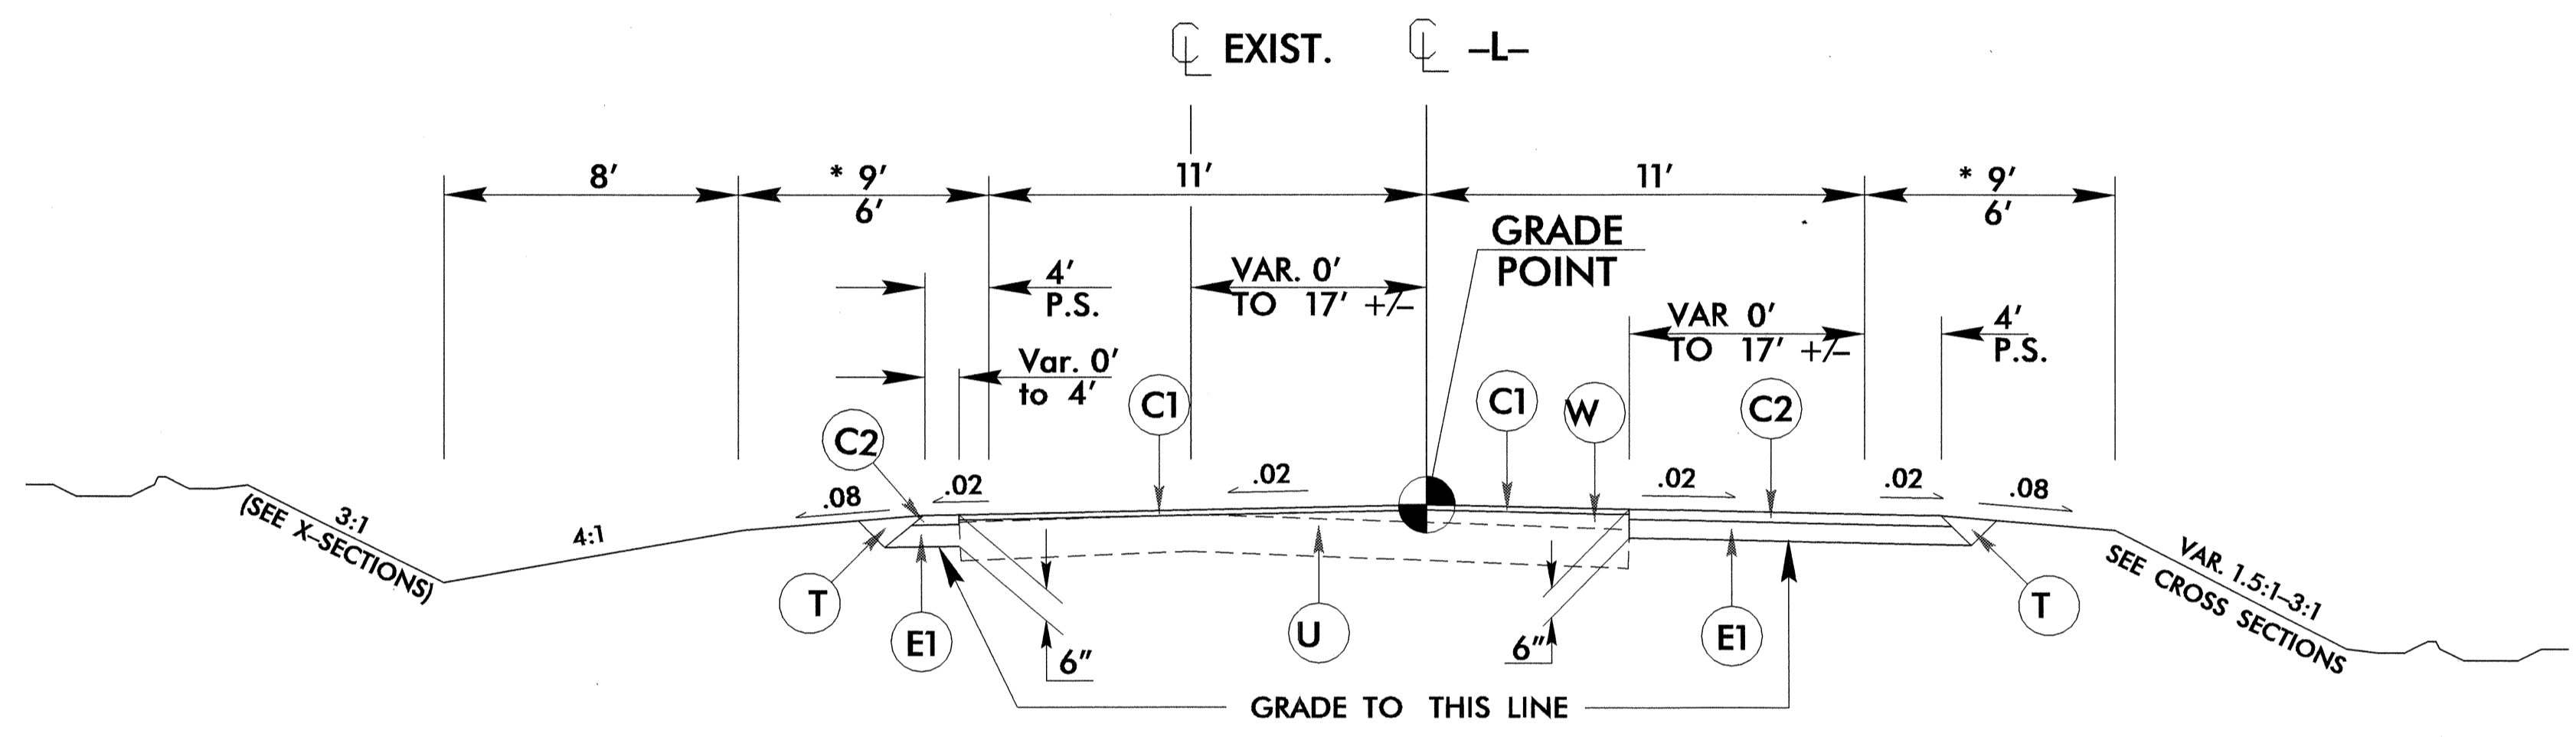

TYPICAL SECTION NO. 1

USE TYPICAL SECTION NO. 1
 -L- Sta. 10+00.00 TO 18+09.00
 -L- Sta. 18+59.00 TO 21+83.94
 -L- Sta. 23+86.06 TO Sta. 31+29.51
 * WITH GUARDRAIL

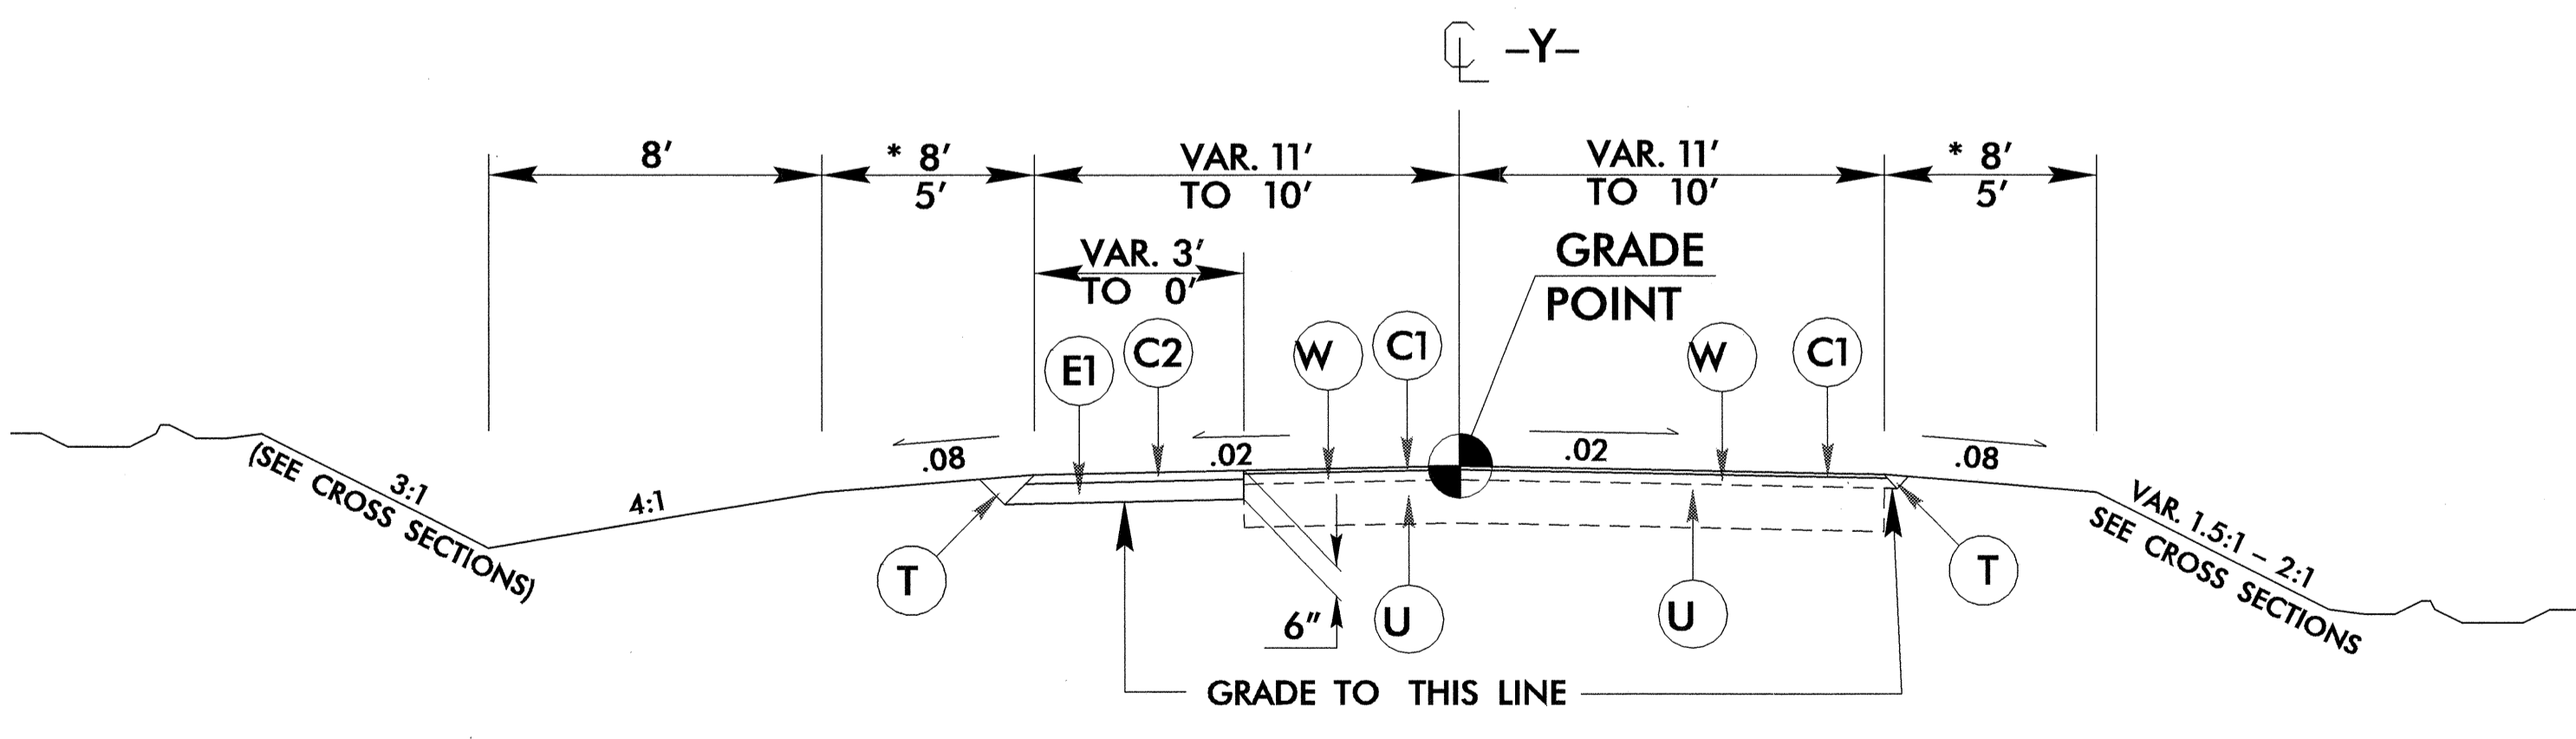

TYPICAL SECTION NO. 2

USE TYPICAL SECTION NO. 2
 -Y- Sta. 10+13.28 TO Sta. 12+10.00
 * WITH GUARDRAIL

21-APR-2004 15:09
 R:\PROJECTS\B3348.tup
 JDGraham AT RD212398