
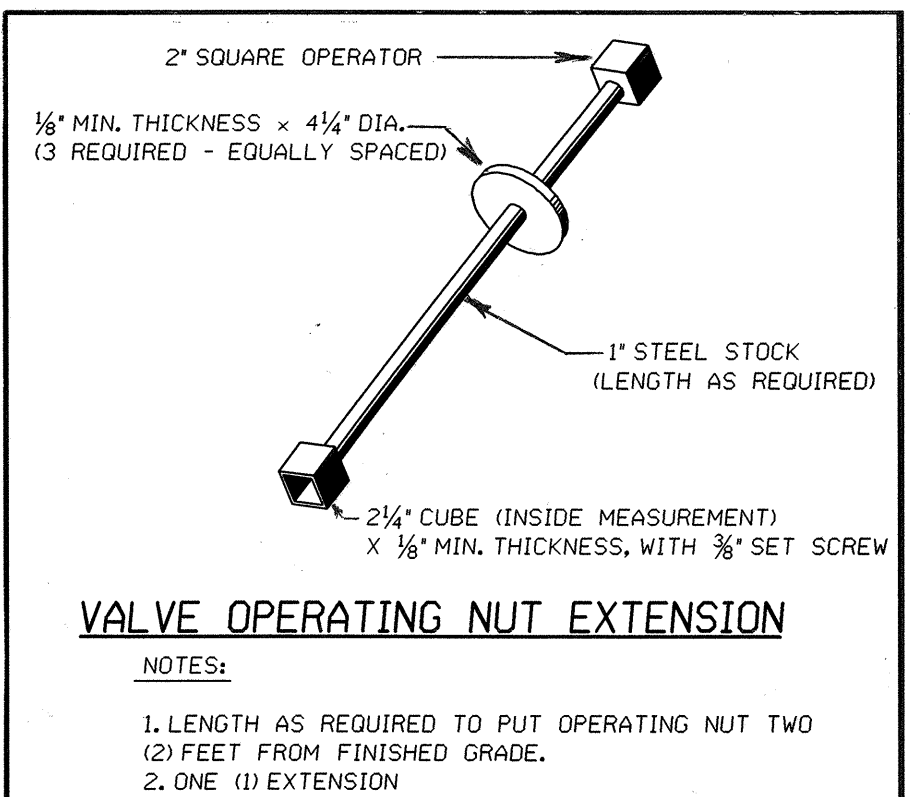


8/17/99

10-MAY-2004 14:05  
 R:\Utilities\Fdy-UC5.dwg  
 UC5.dwg  
 UC5.dwg

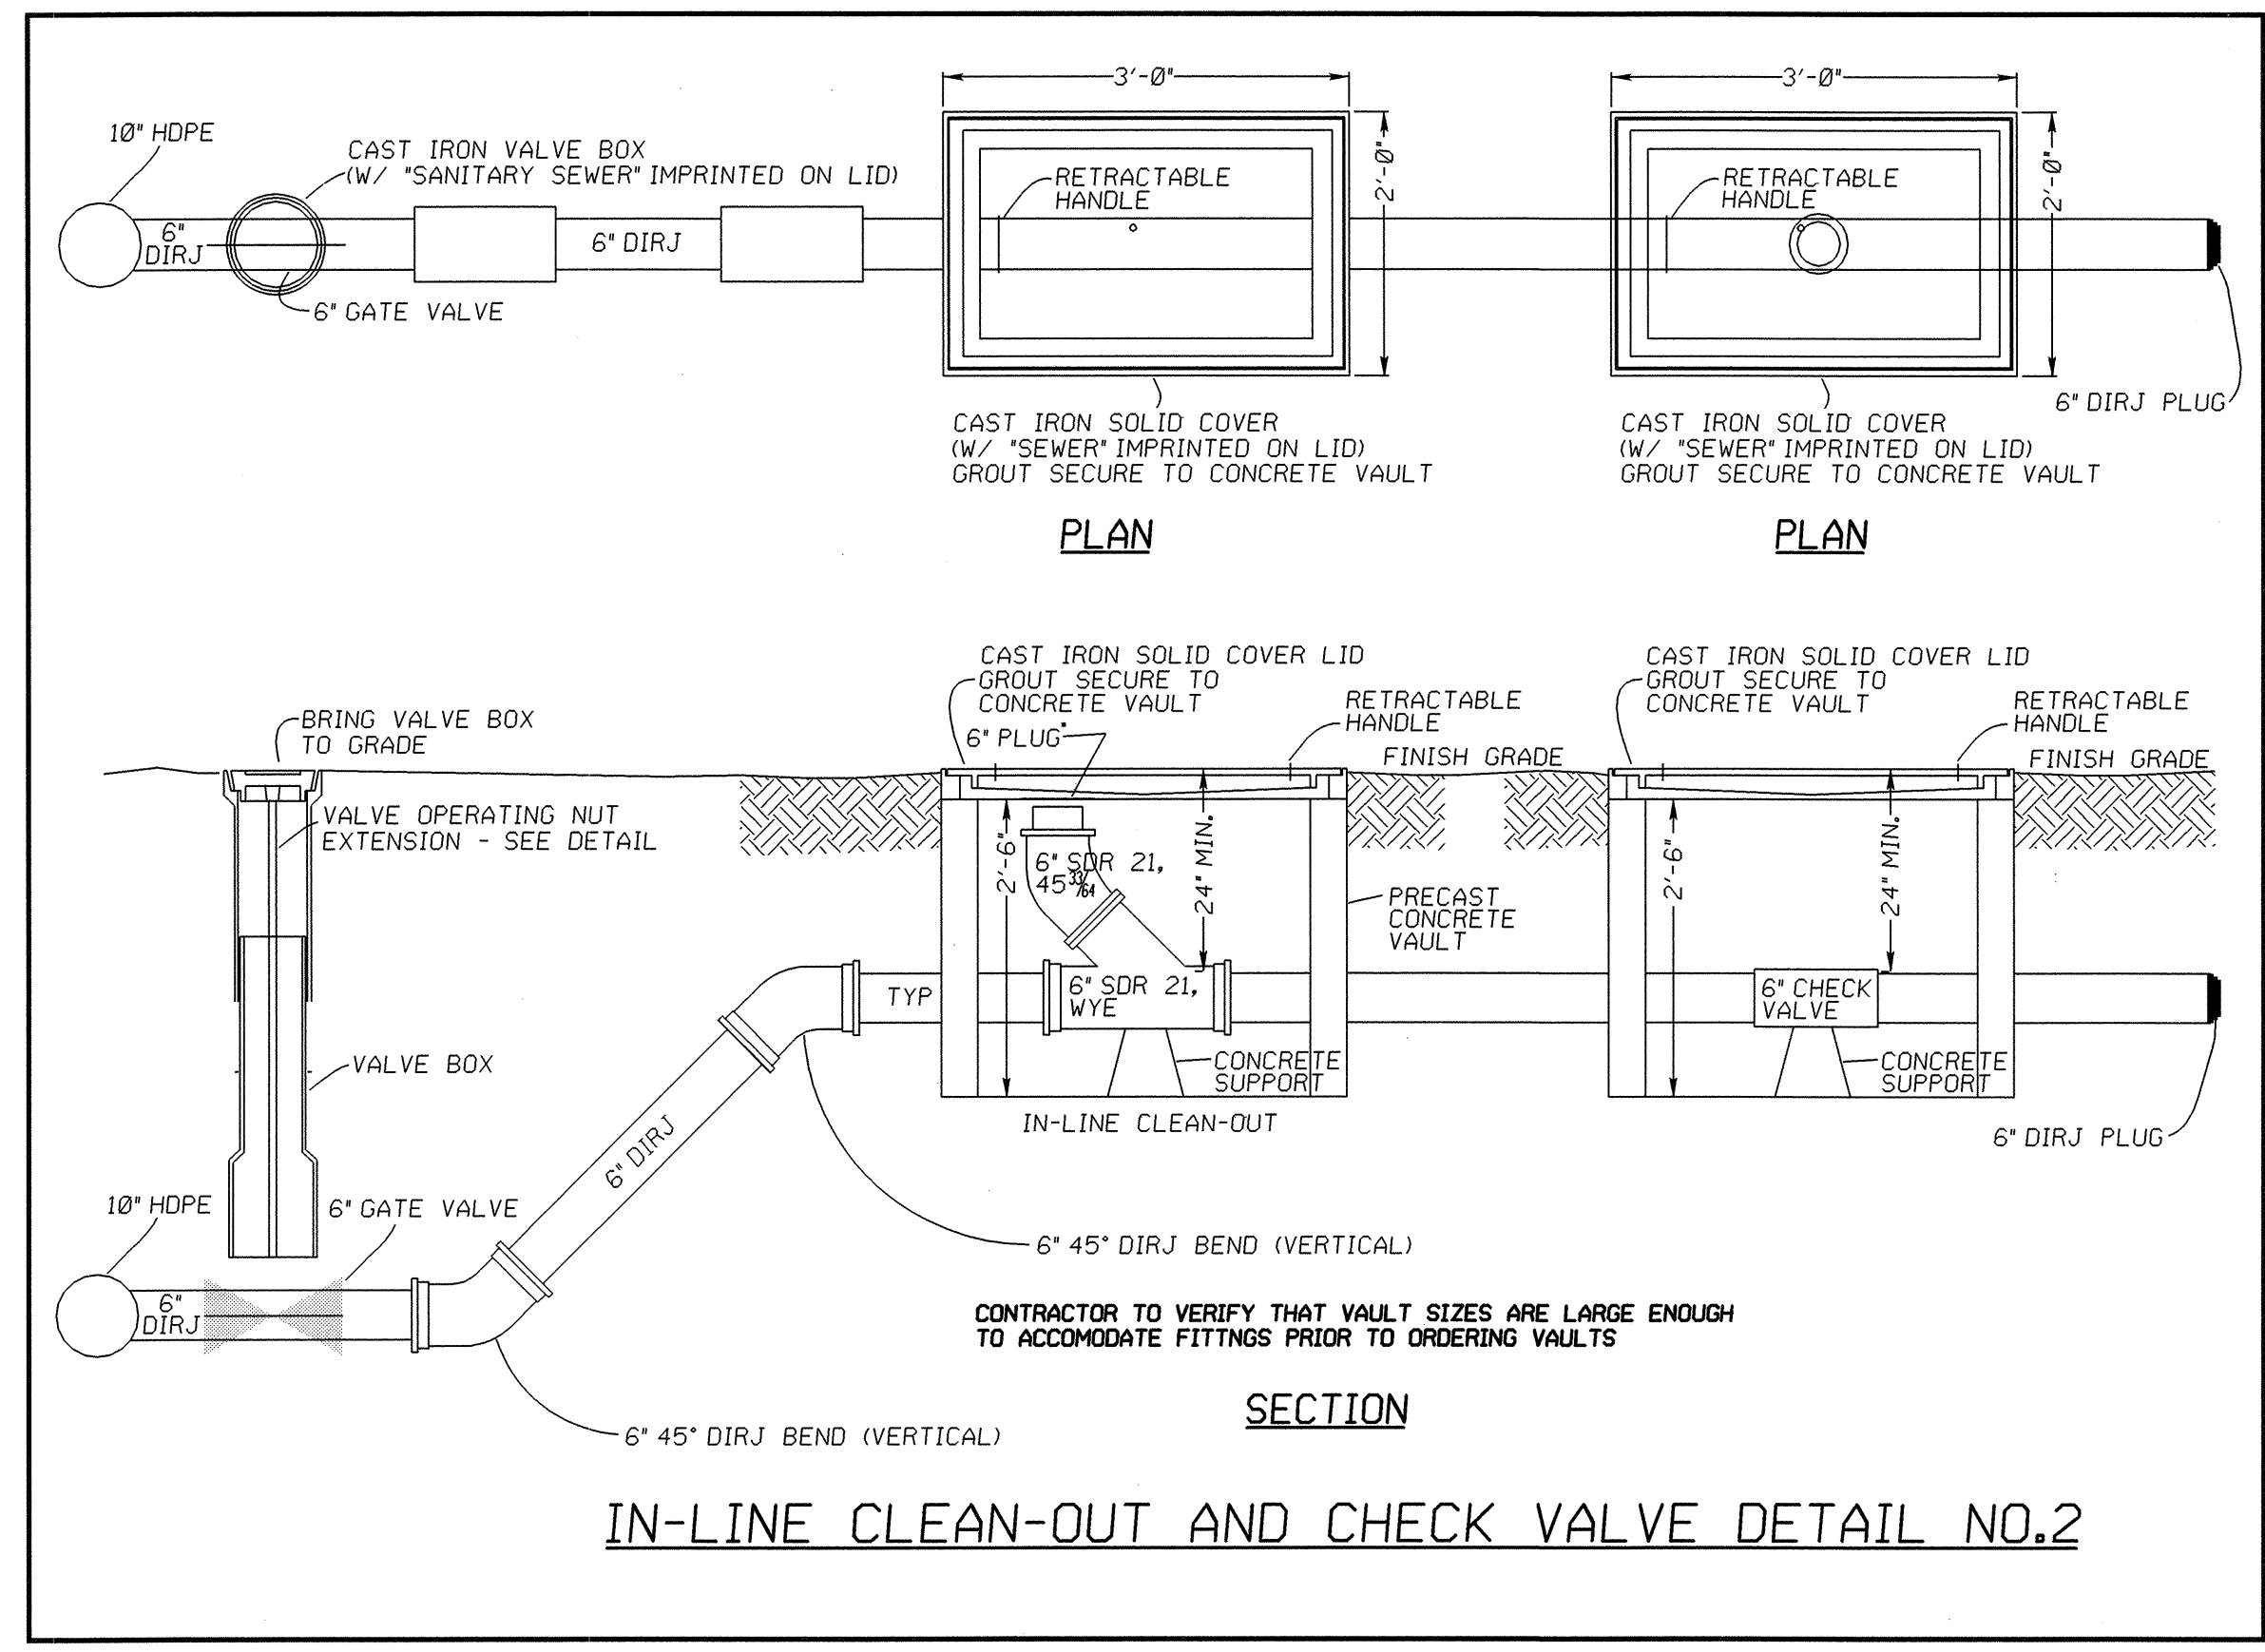

**MAXIMUM TRENCH WIDTH AT TOP OF PIPE**

NOMINAL PIPE SIZE (INCHES)	TRENCH WIDTH (INCHES)	NOMINAL PIPE SIZE (INCHES)	TRENCH WIDTH (INCHES)
4	28	20	44
6	30	24	48
8	32	30	54
10	34	36	60
12	36	42	66
14	38	48	72
16	40	54	78
18	42		

PROJECT REFERENCE NO. **B-3348** SHEET NO. **UC-5**

DESIGNED BY: **KAK**  
 DRAWN BY: **KAK**  
 CHECKED BY: **CDB**  
 APPROVED BY: **CDB**  
 REVISED:

NORTH CAROLINA DEPARTMENT OF TRANSPORTATION  
 DESIGN SERVICES UNIT  
 PHONE: (919) 250-4128  
 FAX: (919) 250-4119

UTILITY CONSTRUCTION PLANS ONLY

NORTH CAROLINA PROFESSIONAL ENGINEER  
 COREY D. BOUSQUET  
 23041  
 05/10/04

