


8/23/99

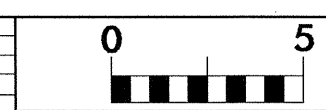


PROJ. REFERENCE NO.  
B-3348

SHEET NO.  
X-22

70 60 50 40 30 20 10 0 10 20 30 40 50 60 70

5 5

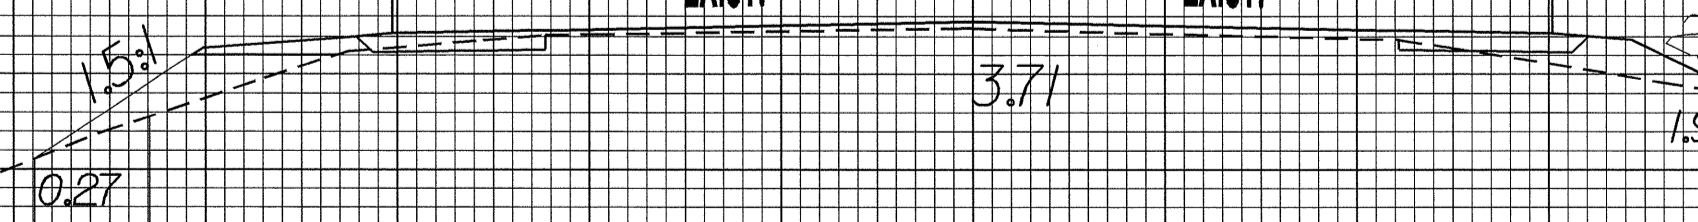

EXIST. EXIST.

31+25.00

L

70 60 50 40 30 20 10 0 10 20 30 40 50 60 70

30-MAR-2004 07:08  
JDGraham