

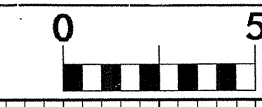
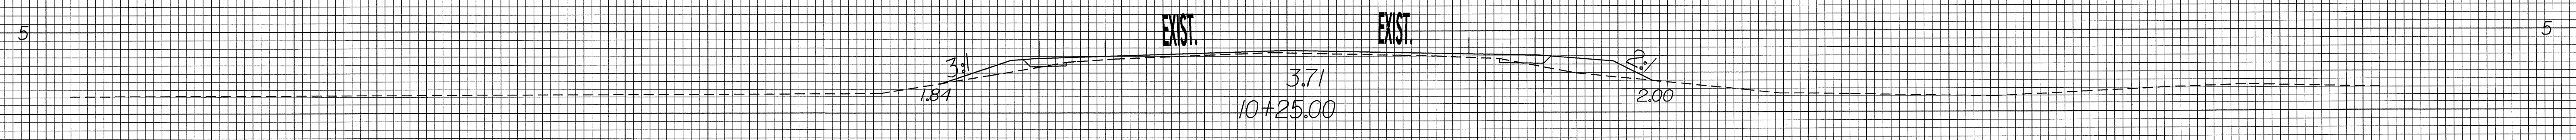
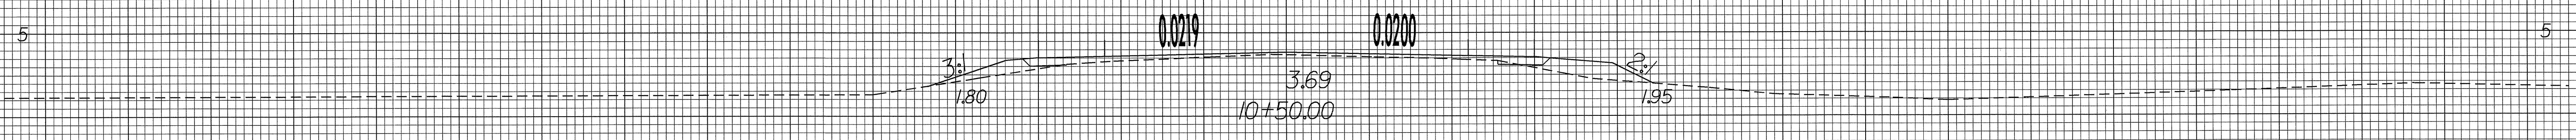
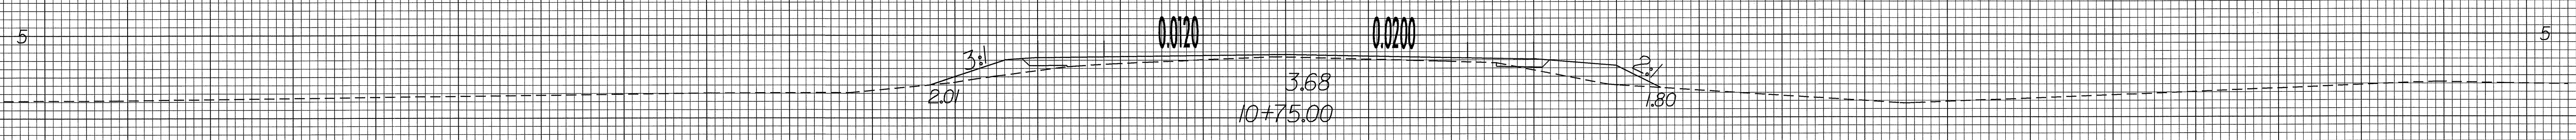
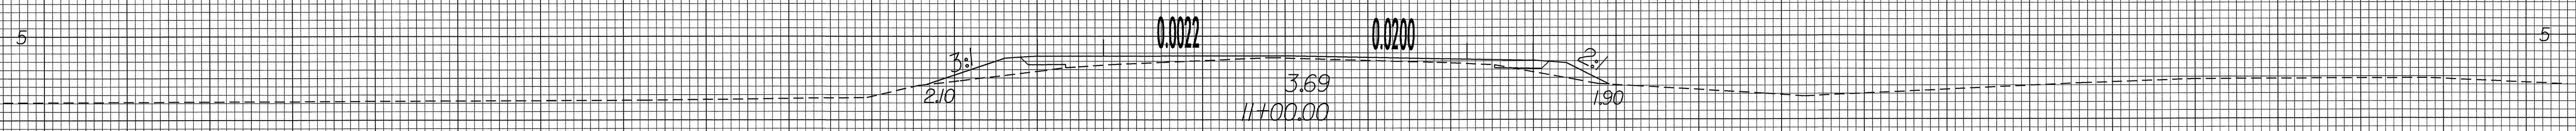


8/23/99

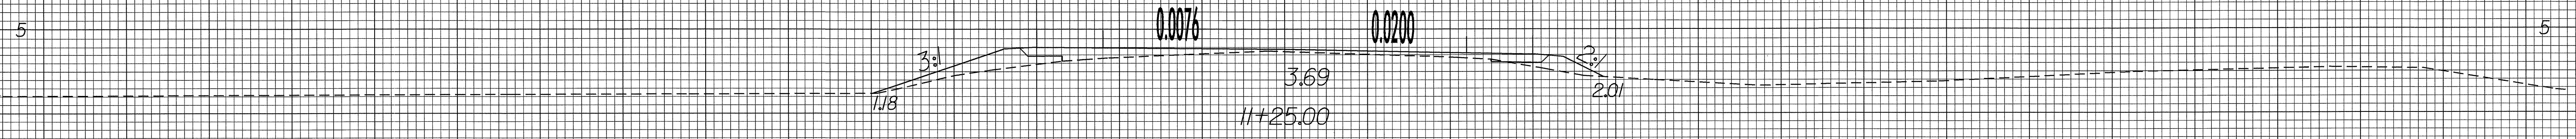

PROJ. REFERENCE NO. B-3348 SHEET NO. X-2

70 60 50 40 30 20 10 0 10 20 30 40 50 60 70

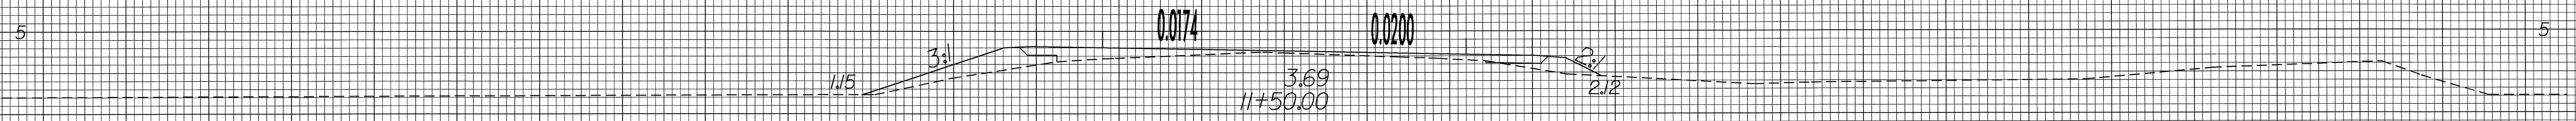

10+00.00

70 60 50 40 30 20 10 0 10 20 30 40 50 60 70

07-FEB-2005 11:05  
r:\xsc\l\p1  
jbmauney AT