


HALF SECTION AT INTERMEDIATE DIAPHRAGM

HALF SECTION AT VOIDS


TYPICAL SECTION

FINAL BRIDGE (STAGE 1 & STAGE 2 COMPLETE)
FOR VIEWS A-A, B-B AND C-C, SEE TYPICAL SECTIONS SHEET 2 OF 2.

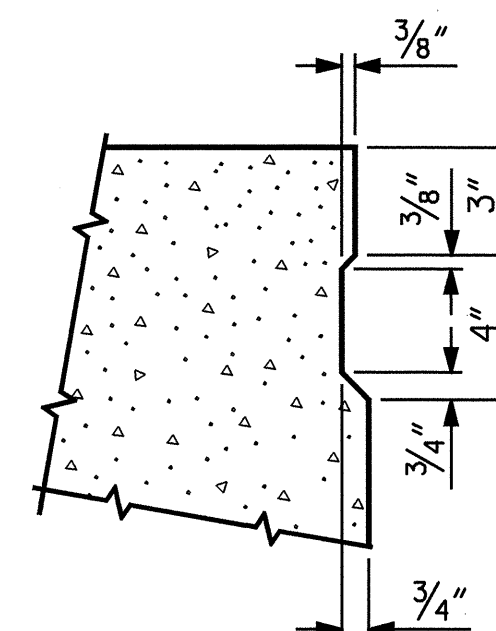


SHEAR KEY DETAIL

NOTE: OMIT SHEAR KEY ON OUTSIDE FACE OF EXTERIOR CORED SLABS.

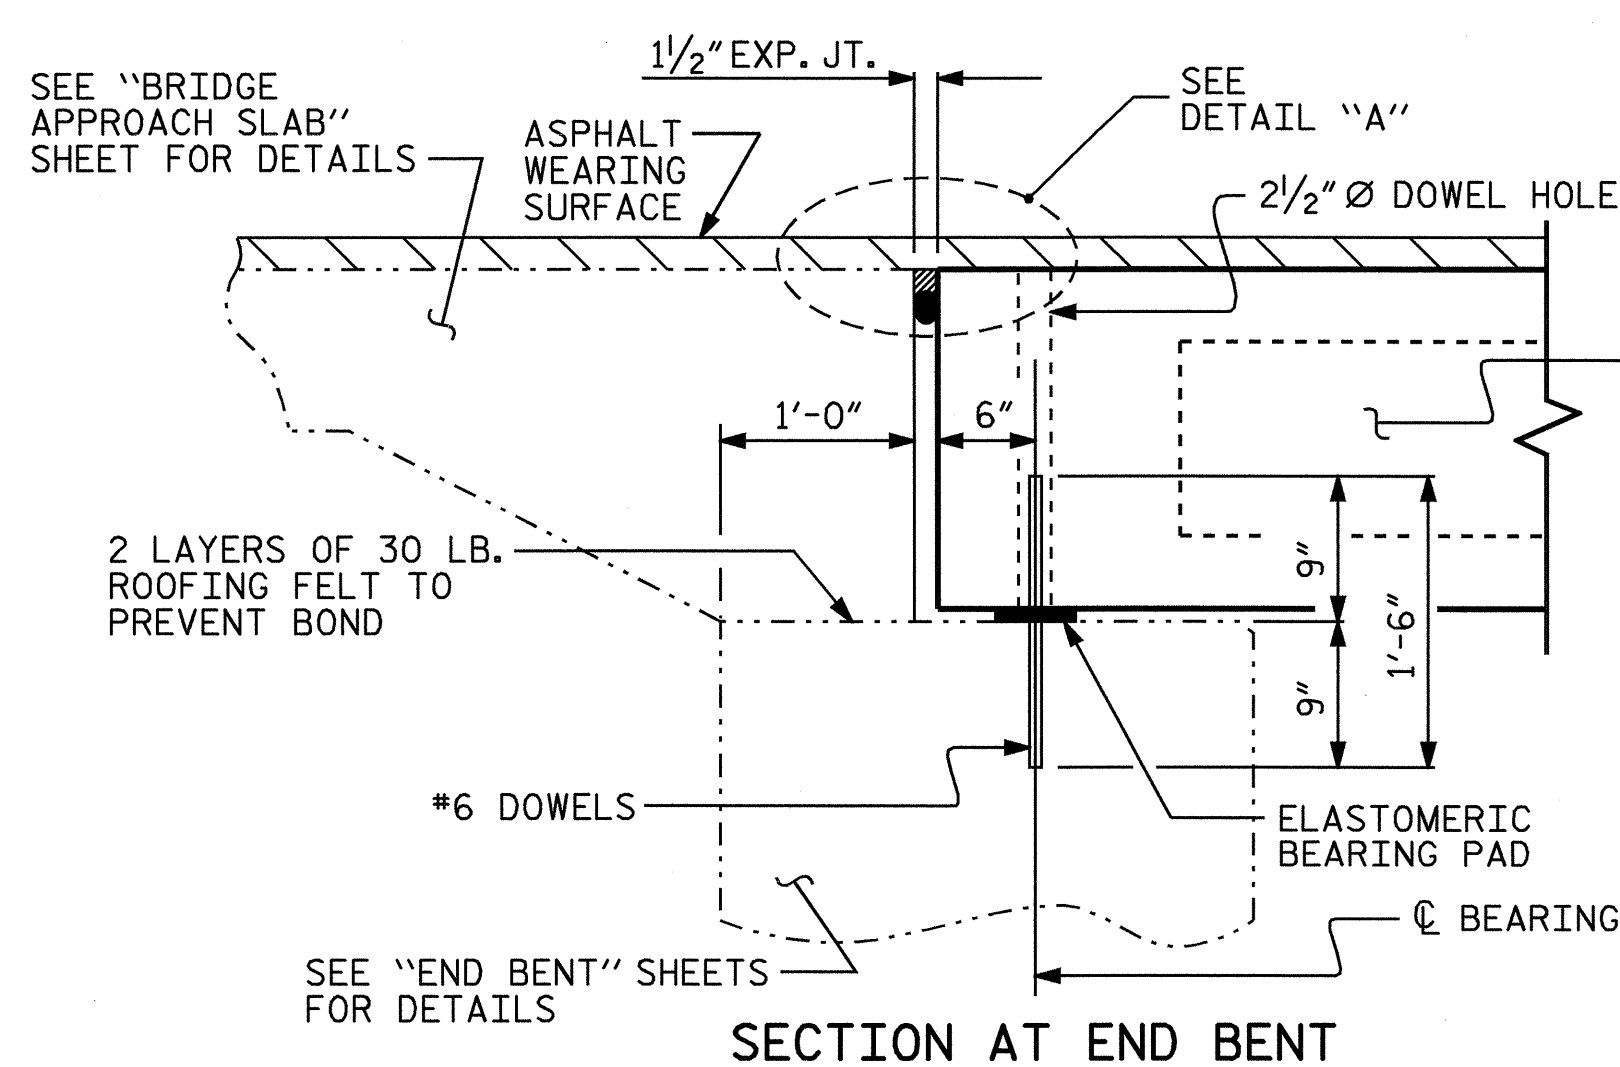

SECTION AT END BENT

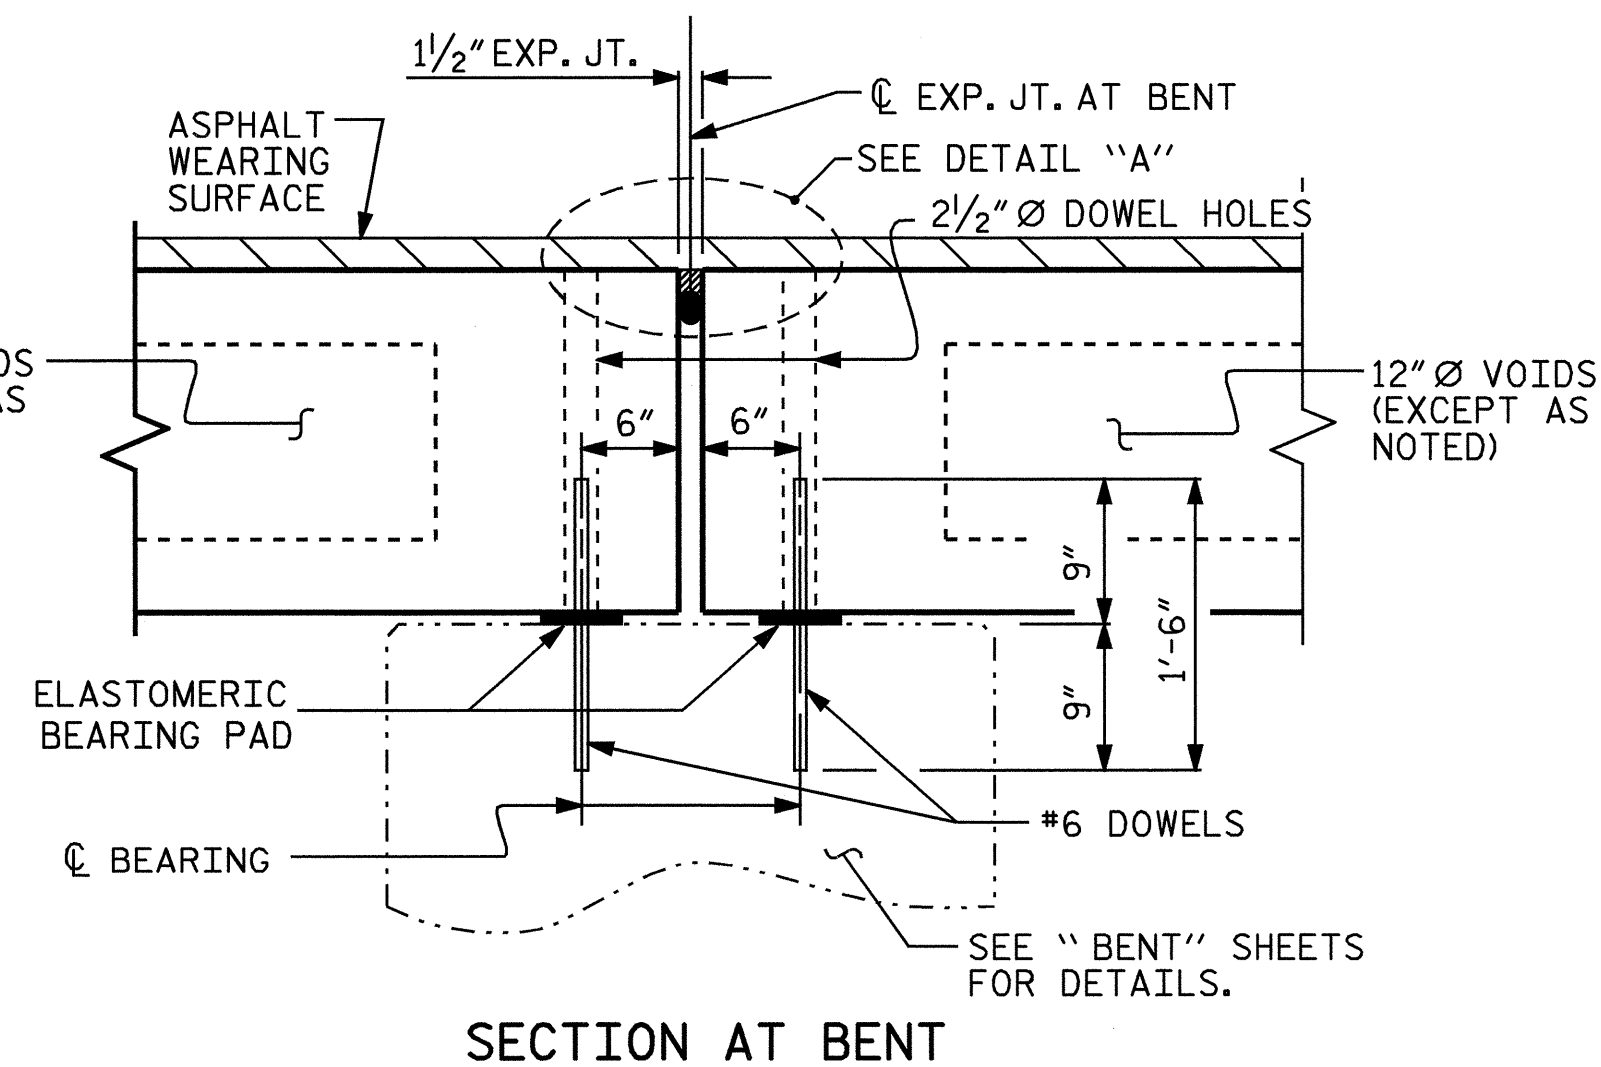

SECTION AT BENT

PROJECT NO. B-3349
HYDE COUNTY
STATION: 15+69.00 -L-

SHEET 1 OF 2

STATE OF NORTH CAROLINA
DEPARTMENT OF TRANSPORTATION
RALEIGH

SUPERSTRUCTURE
TYPICAL SECTION



Theo J. Beach 3/7/06

DRAWN BY: P.C. BREWER DATE: 9/29/03
CHECKED BY: M. BRITT DATE: 10/31/03

07-MAR-2006 07:44
X:\Structures\B3349\pbrewer\W8\B3349.ed_CS_01.dgn
mbr1tt

REVISIONS						SHEET NO.
NO.	BY:	DATE:	NO.	BY:	DATE:	S-5
1			3			TOTAL SHEETS
2			4			44