


8/23/99



PROJ. REFERENCE NO.
B-3349

SHEET NO.
6

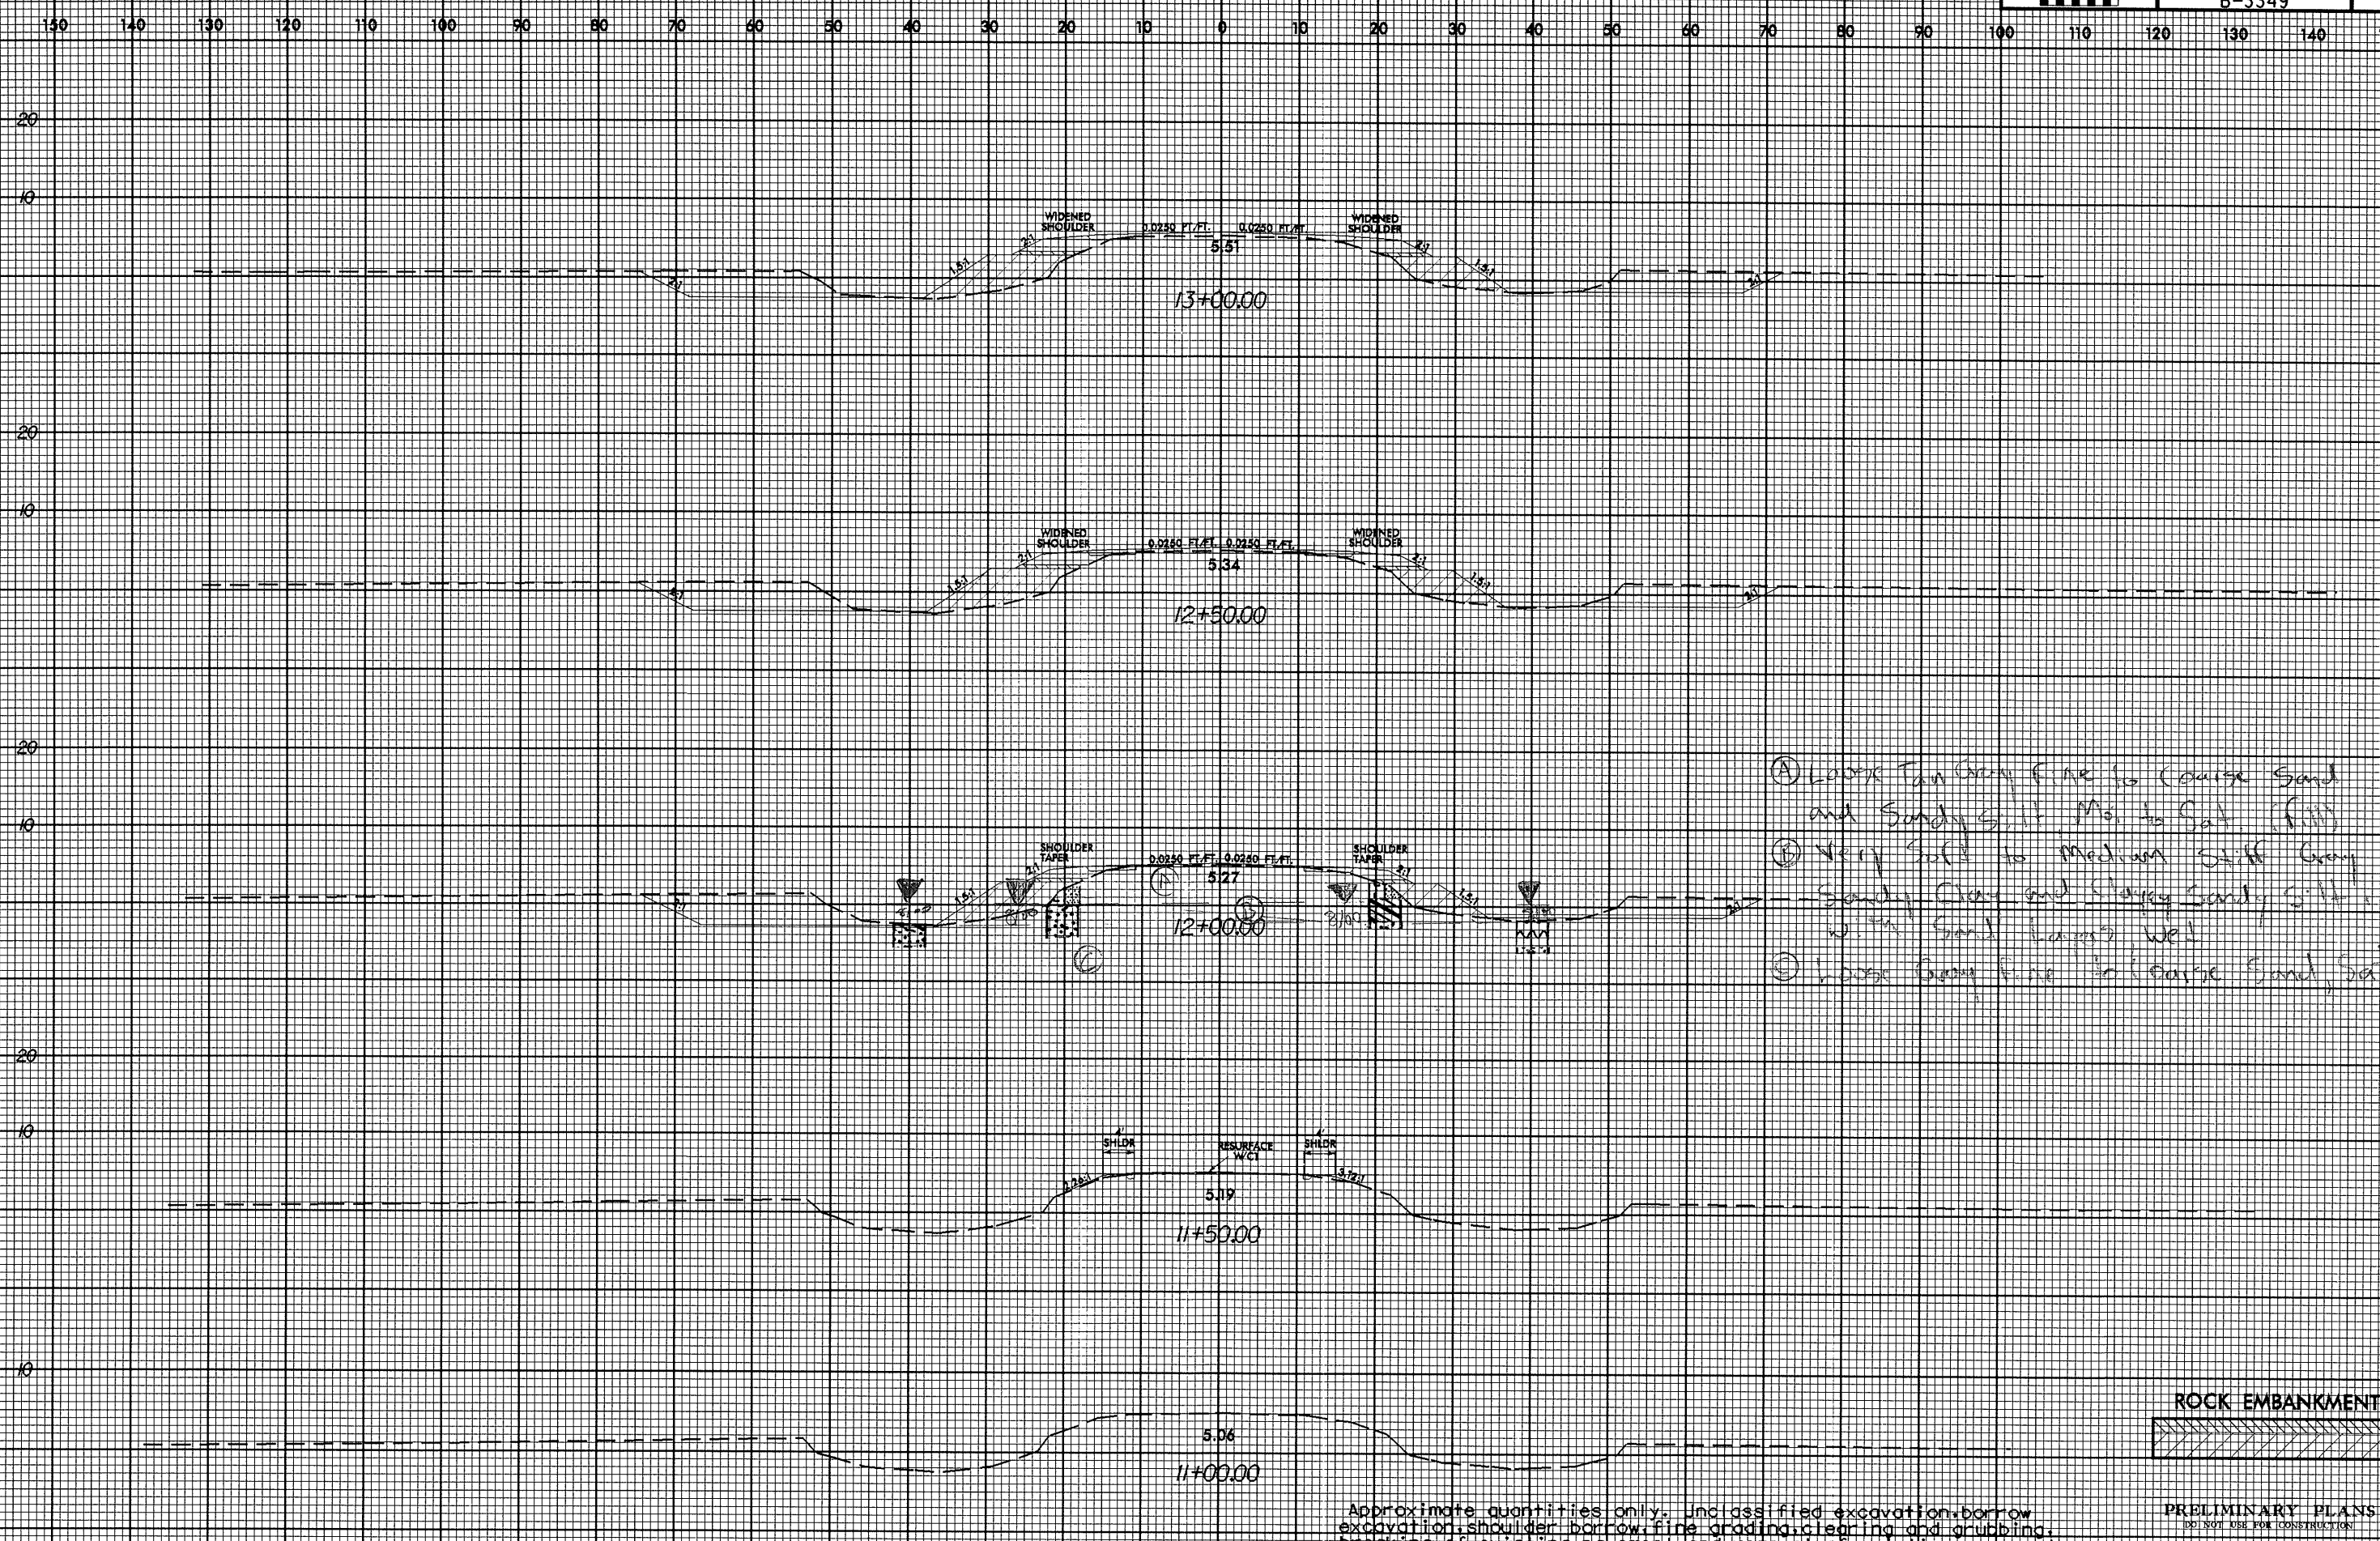

- Ⓐ Loose Tan Gray Fine to Coarse Sand and Sandy Silt, Mod. to Sat. (fill)
- Ⓑ Very Soft to Medium Stiff Gray Sandy Clay and Sticky Sandy Silt w. thin Sand layers well
- Ⓒ Loose Gray Fine to Coarse Sand, Sat



Approximate quantities only. Unclassified excavation, borrow excavation, shoulder borrow, fine grading, clearing and grubbing, breaking of existing pavement and removal of existing pavement will be paid for at the contract lump sum price for "Grading".

PRELIMINARY PLANS
DO NOT USE FOR CONSTRUCTION

SYSTEMS TIME 8/23/99 11:58:58 AM