
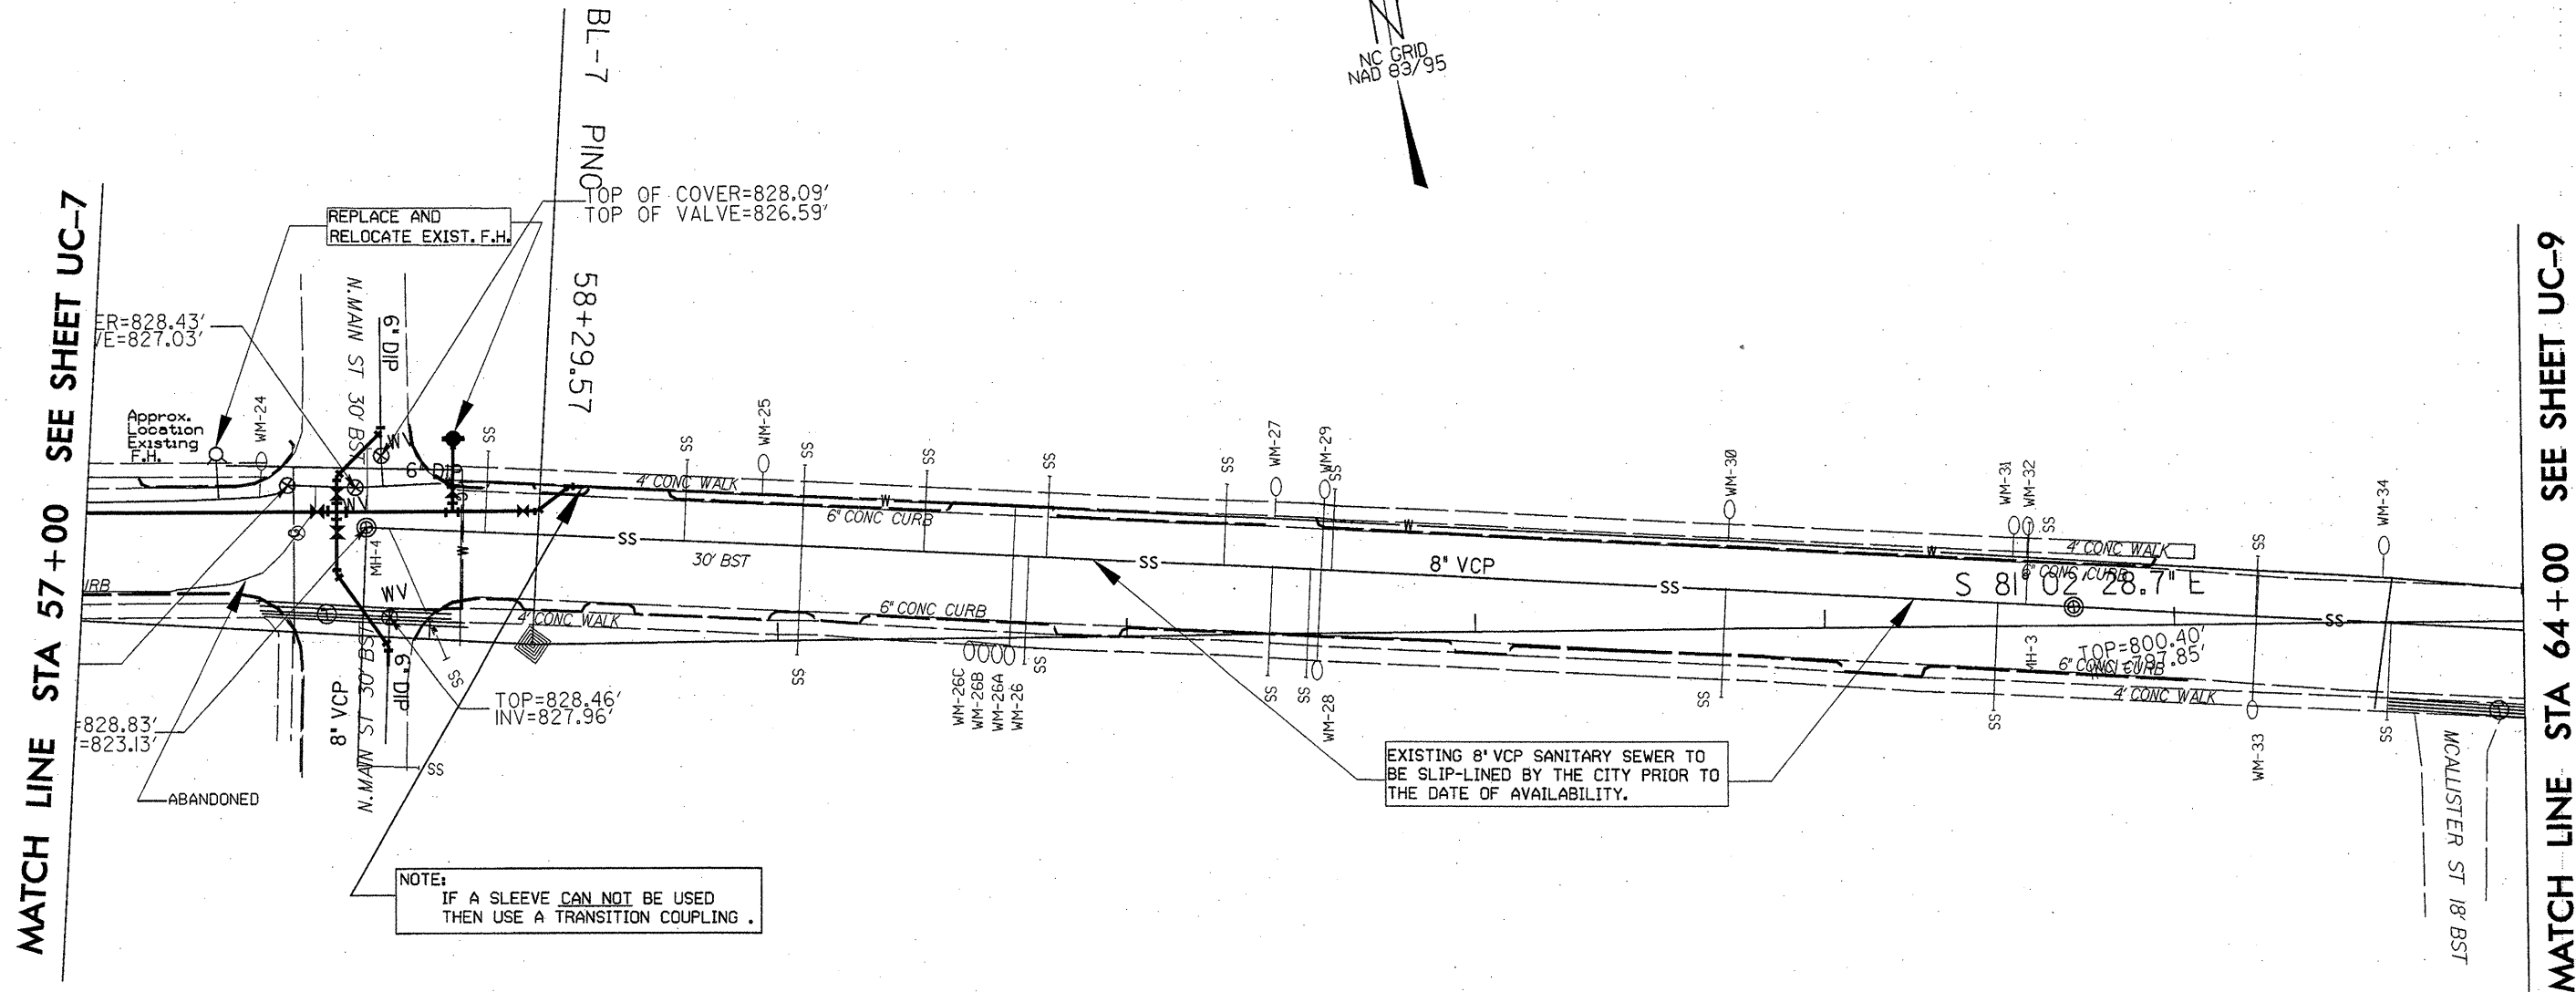


8/17/99

I4-MAR-2006 16:09  
s:\specdes\utility\37631-ashboro-rondolph\proj\psh\salisbury-ut-uc8-5012-WBS-37631-Ashboro.dgn  
abam50

PROJECT REFERENCE NO.	SHEET NO.
37631	UC-8
DESIGNED BY: NSH	
DRAWN BY: NSH	
CHECKED BY: JSM	
APPROVED BY: JSM	
REVISED:	
NORTH CAROLINA DEPARTMENT OF TRANSPORTATION DESIGN SERVICES UNIT PHONE: (919) 250-4128 FAX: (919) 250-4119	
UTILITY CONSTRUCTION PLANS ONLY	

# UTILITY CONSTRUCTION

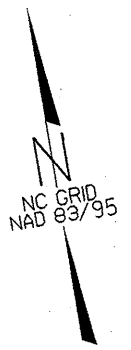

MATCH LINE STA 57+00 SEE SHEET UC-7

MATCH LINE STA 64+00 SEE SHEET UC-9

NOTE:  
 IF A SLEEVE CAN NOT BE USED  
 THEN USE A TRANSITION COUPLING.

EXISTING 8" VCP SANITARY SEWER TO  
 BE SLIP-LINED BY THE CITY PRIOR TO  
 THE DATE OF AVAILABILITY.

- PROP. 230' - 6" DI WATER PIPE, PC 350
- 1 - 6" X 6" DI TEE
  - 1 - FIRE HYDRANT
  - 5 - 6" GATE VALVE AND VALVE BOX, 200 # WP
  - 1 - REMOVE & STOCKPILE EXIST. FIRE HYDRANT
  - 6 - 6" DI 45 BEND
  - 1 - 6" DI CROSS
  - 3 - 6" TRANSITION COUPLING (CI TO DI)

SCALE: 1" = 25'