



STATE OF NORTH CAROLINA  
DIVISION OF HIGHWAYS

**UTILITY CONSTRUCTION PLANS  
RANDOLPH COUNTY**

LOCATION: NC 42 (SALISBURY STREET)  
TYPE OF WORK: WATER AND SEWER

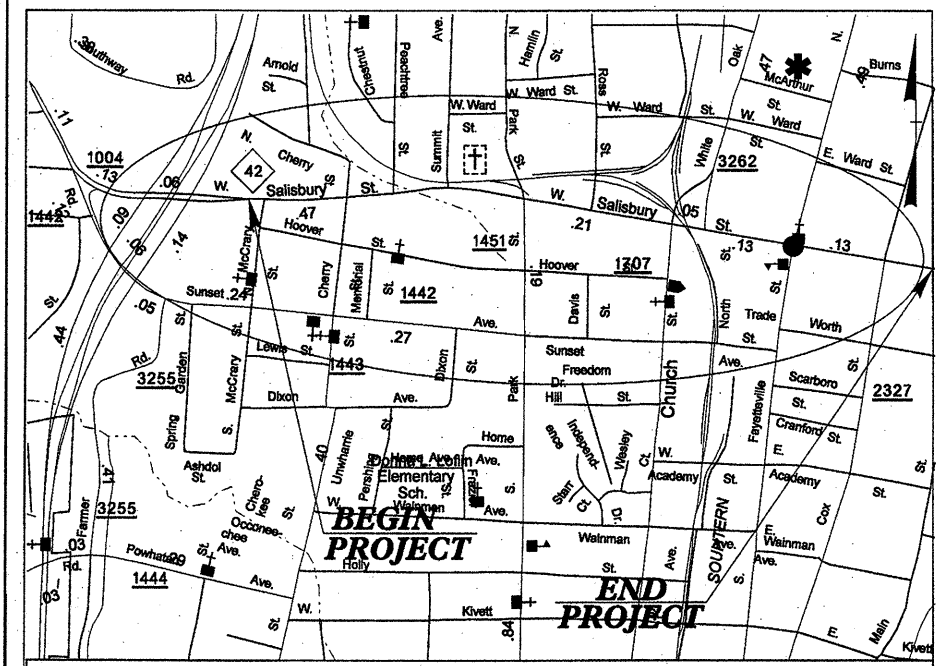

VICINITY MAP

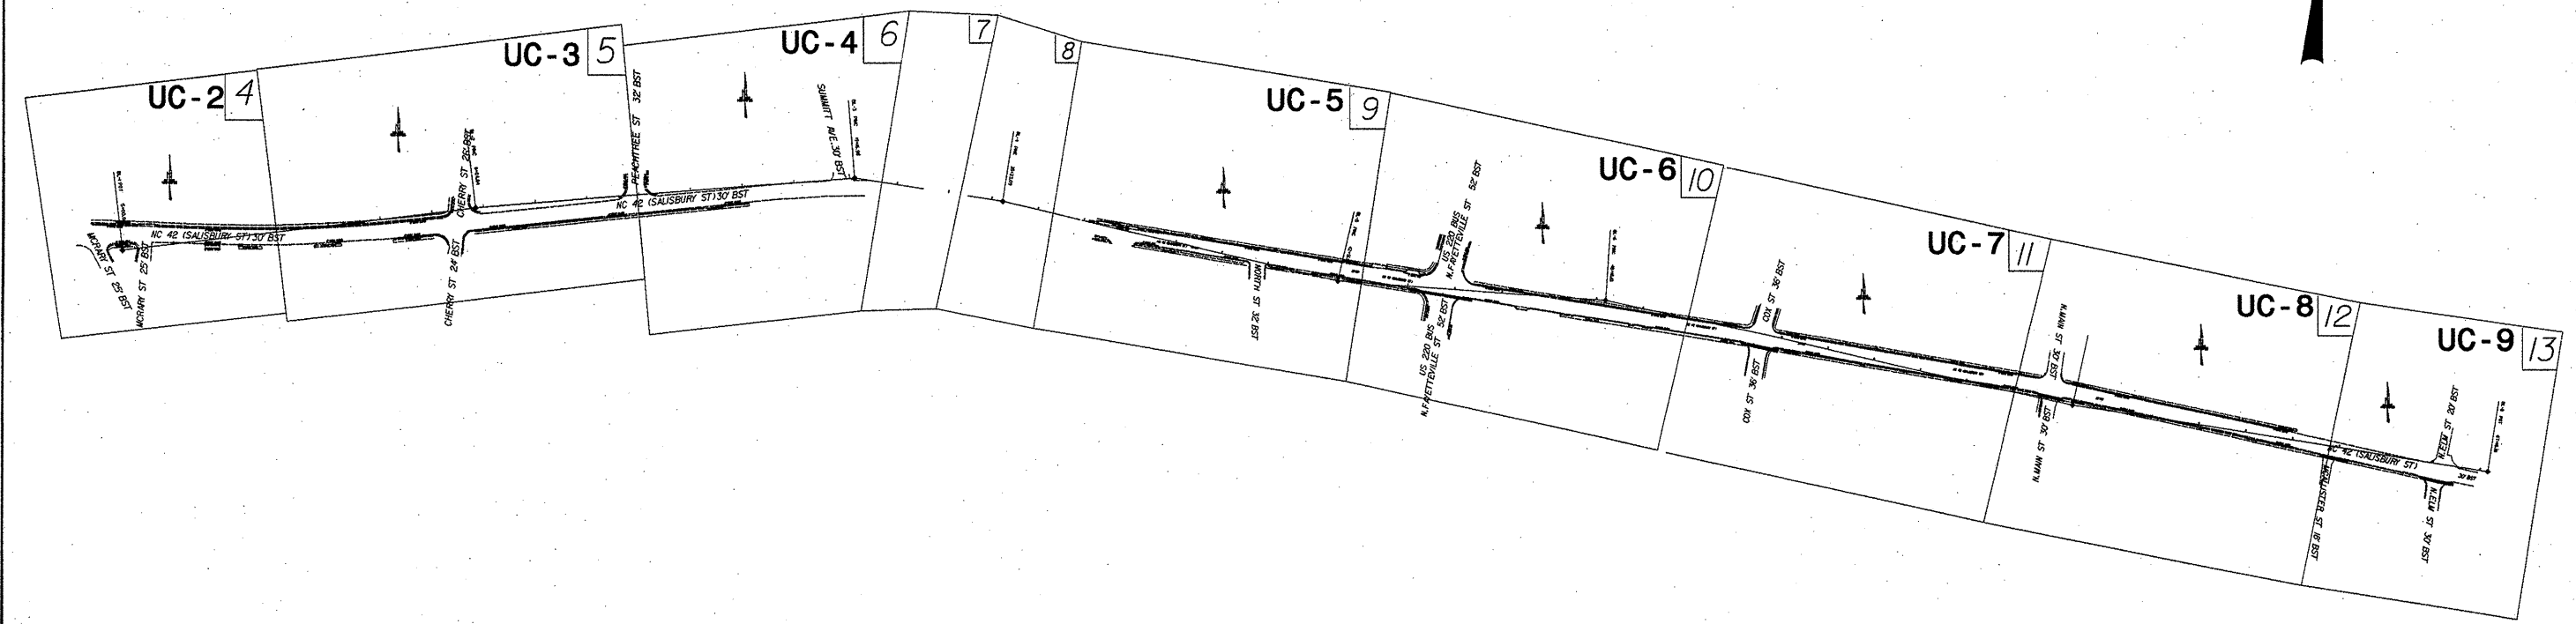

WBS Element 37631

INDEX OF SHEETS	
SHEET NO.	DESCRIPTION
UC-1	TITLE SHEET
UC-2 THRU UC-9	UTILITY CONSTRUCTION PLAN SHEETS
UC-9 THRU UC-12	DETAILS SHEETS

WATER AND SEWER OWNERS ON PROJECT	
(1) City of Asheboro	(WATER)
(2) City of Asheboro	(SEWER)

SEAL

PREPARED IN THE OFFICE OF:  
**DIVISION OF HIGHWAYS  
DESIGN SERVICES  
UTILITY SECTION**

1591 MAIL SERVICES CENTER  
RALEIGH NC 27699-1591  
PHONE (919) 250-4128  
FAX (919) 250-4119

**Roger Worthington, P.E.** UTILITIES SECTION ENGINEER  
**Steve McKee, P.E.** UTILITIES SQUAD LEADER PROJECT ENGINEER  
**Nabil Hamdan** UTILITIES PROJECT DESIGNER