


05/08/99

TIP PROJECT: B - 4255

CONTRACT: C201474

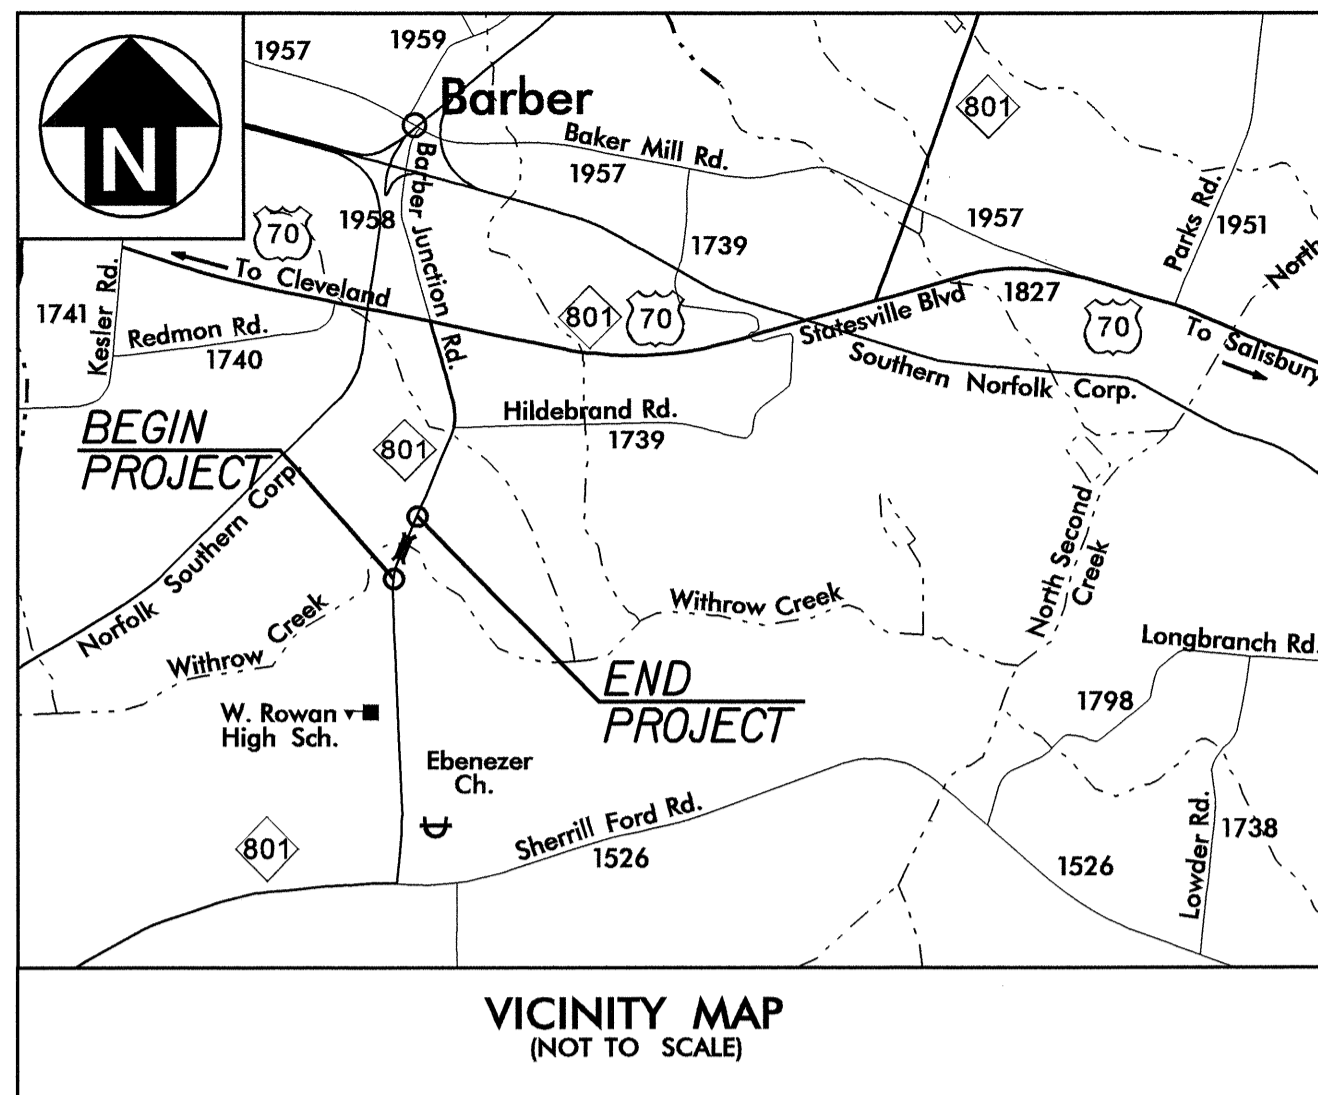



STATE OF NORTH CAROLINA
DIVISION OF HIGHWAYS

**UTILITY BY OTHERS PLANS
ROWAN COUNTY**


LOCATION: BRIDGE NO. 28 OVER WITHROW CREEK ON NC 801

TYPE OF WORK: UTILITY CONSTRUCTION BY OTHERS

T.I.P. NO.	SHEET NO.
B-4255	UO-1

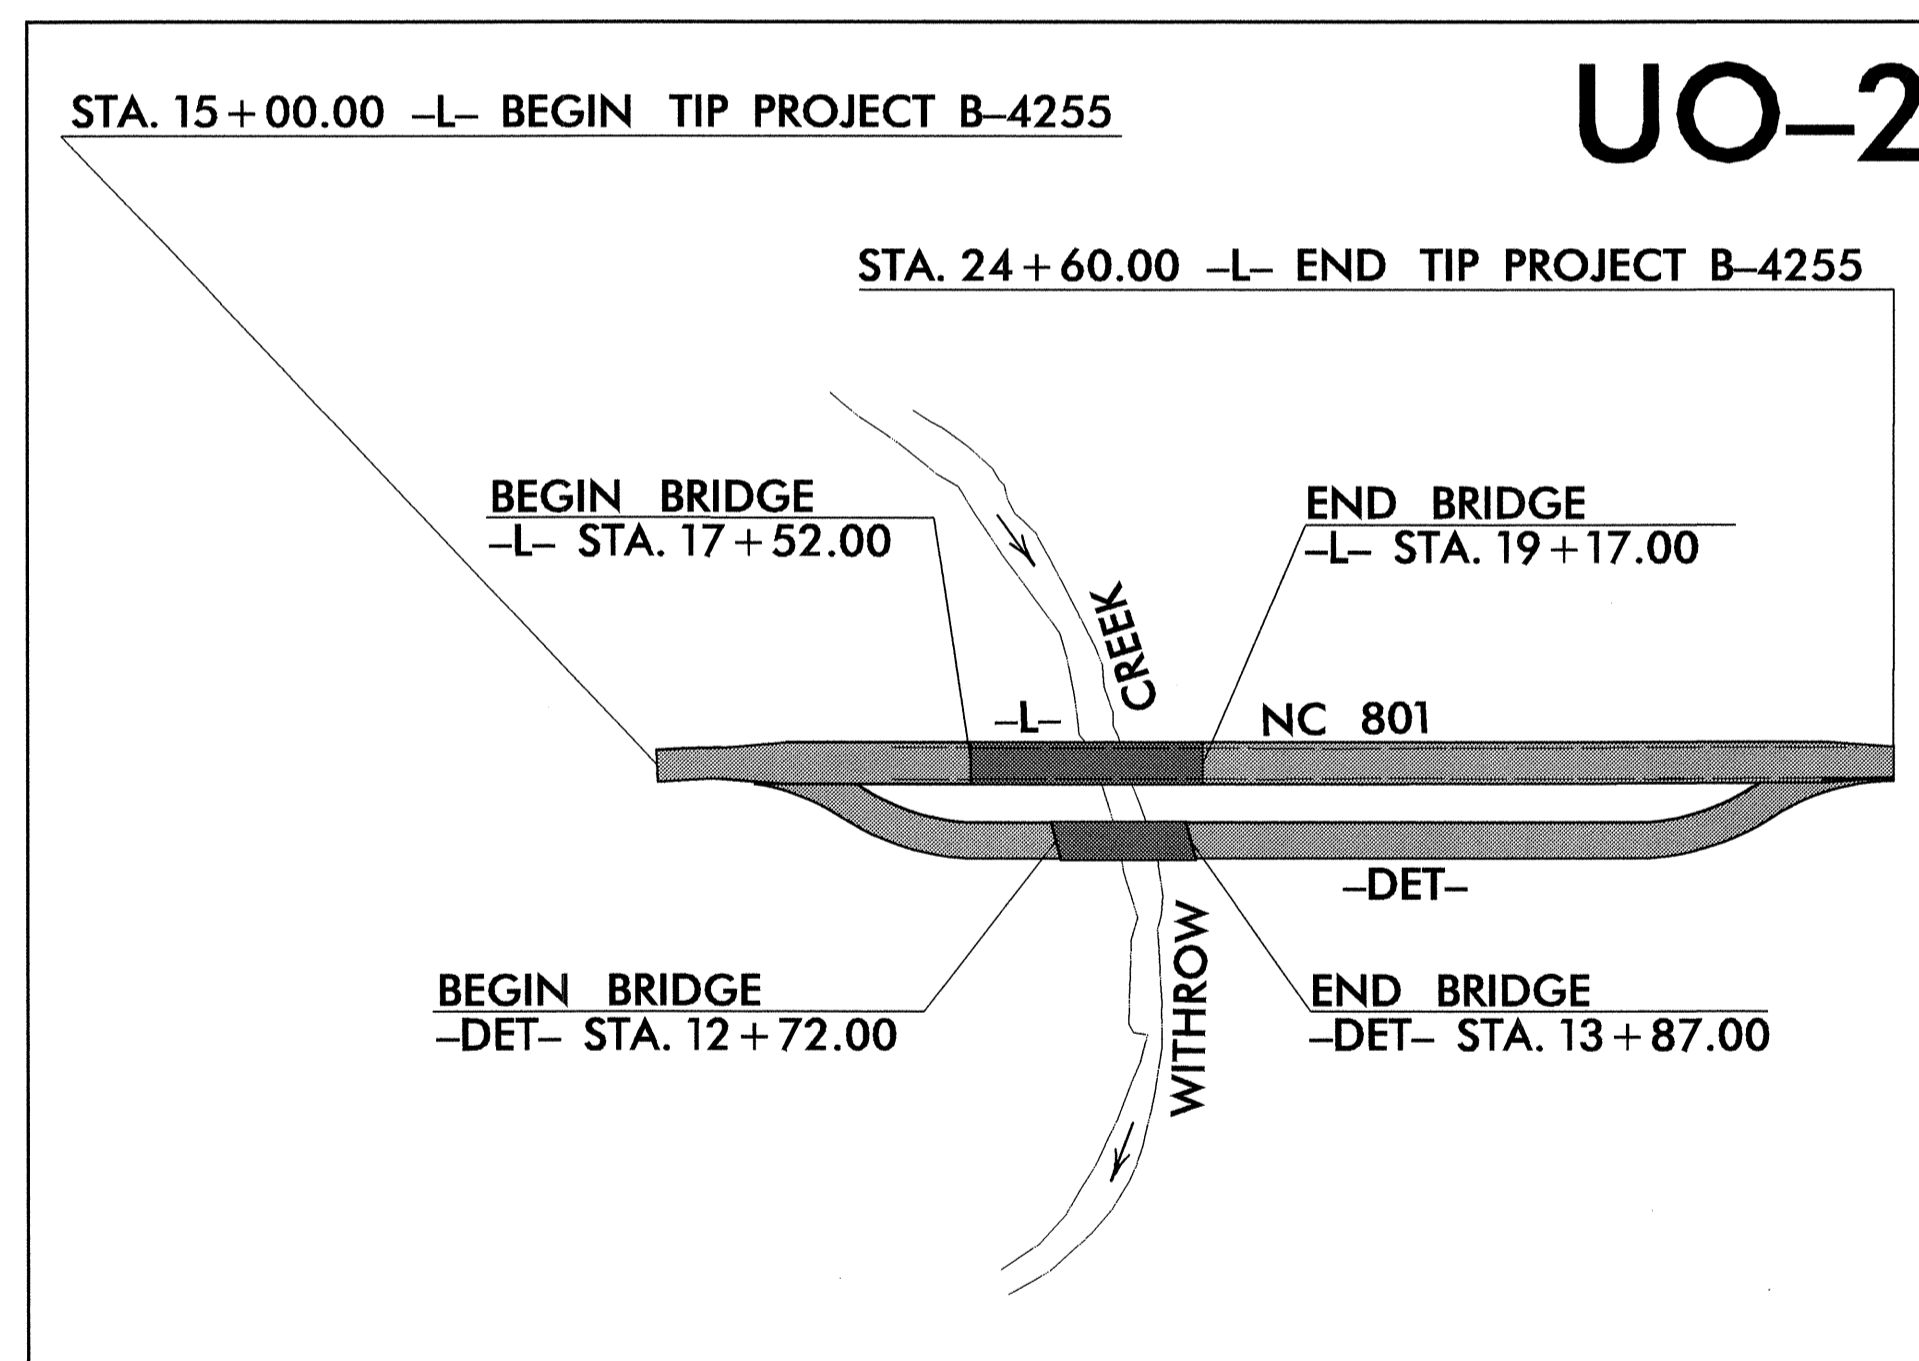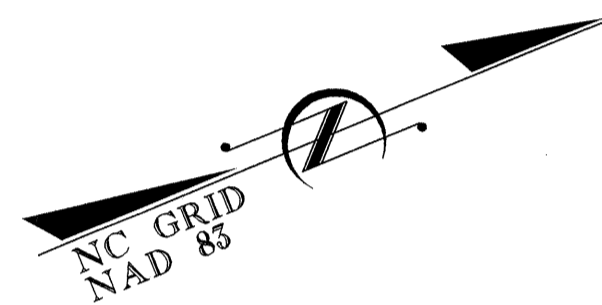

INCOMPLETE PLANS
DO NOT USE FOR R/W ACQUISITION
PRELIMINARY PLANS
DO NOT USE FOR CONSTRUCTION

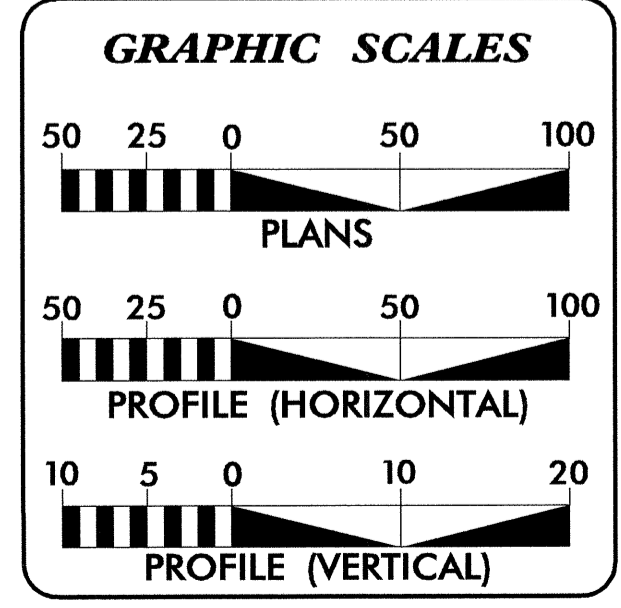

INDEX OF SHEETS	
SHEET NO.	DESCRIPTION
UO-1	TITLE SHEET
UO-2	UTILITY BY OTHERS PLAN SHEETS

- UTILITY OWNERS ON PROJECT**
- (1) DUKE ENERGY - POWER DISTRIBUTION
 - (2) BELL SOUTH - TELEPHONE
 - (3) PUBLIC SERVICE OF NC - NATURAL GAS
 - (4) TIME WARNER CABLE - CABLE TV
 - (5) SALISBURY-ROWAN UTILITIES - WATER

PREPARED IN THE OFFICE OF:
**DIVISION OF HIGHWAYS
DESIGN SERVICES
UTILITY SECTION**

1591 MAIL SERVICES CENTER
RALEIGH NC 27699-1591
PHONE (919) 250-4128
FAX (919) 250-4119

Roger Worthington, P.E. UTILITIES SECTION ENGINEER
RON WILKINS, P.E. UTILITIES SQUAD LEADER PROJECT ENGINEER
JOHN NIGRO, P.E. UTILITIES PROJECT DESIGNER

05-APR-2006 16:31
I:\utilities\proj\4255_ut_title_uo1_psh.dgn
jningro AT PS212416

UTILITIES BY OTHERS

NOTE:
 ALL PROPOSED UTILITY WORK
 SHOWN ON THIS SHEET WILL
 BE DONE BY OTHERS

5/14/99
 05-APR-2006 16:32
 r:\utilities\4255\4255_ut_4_uo2_psh.dgn
 jnigro PS-Oce34dtbnd

