






PROJ. REFERENCE NO.	SHEET NO.
B-1443	PM-1

Final Pavement Marking Schedule

SYMBOL	DESCRIPTION	PAVEMENT MARKINGS	PAY ITEM QUANTITY BREAKDOWN	TOTAL QUANTITY
TA	WHITE EDGELINE	THERMOPLASTIC (100MM, 2.3MM)	540 M	
			TOTAL	540 M
TI	YELLOW DOUBLE CENTER	THERMOPLASTIC (100MM, 3.1MM)	540 M	
			TOTAL	540 M
T1	WHITE LINE, RR CROSSBUCK	THERMOPLASTIC (400MM, 3.1MM)	25 M	
			TOTAL	25 M
T2	WHITE STOPBAR	THERMOPLASTIC (600MM, 3.1MM)	21 M	
			TOTAL	21 M
UI	ALPHANUMERIC CHAR. **	THERMOPLASTIC PAVEMENT MARKING CHARACTER (3.1MM)	4 EA	
			TOTAL	4 EA
		MARKERS		
ME	YELLOW & YELLOW	SNOWPLOWABLE RAISED PAVEMENT MARKERS	23 EA	
			TOTAL	23 EA

** SEE TCP-2, LOCAL NOTE 3.

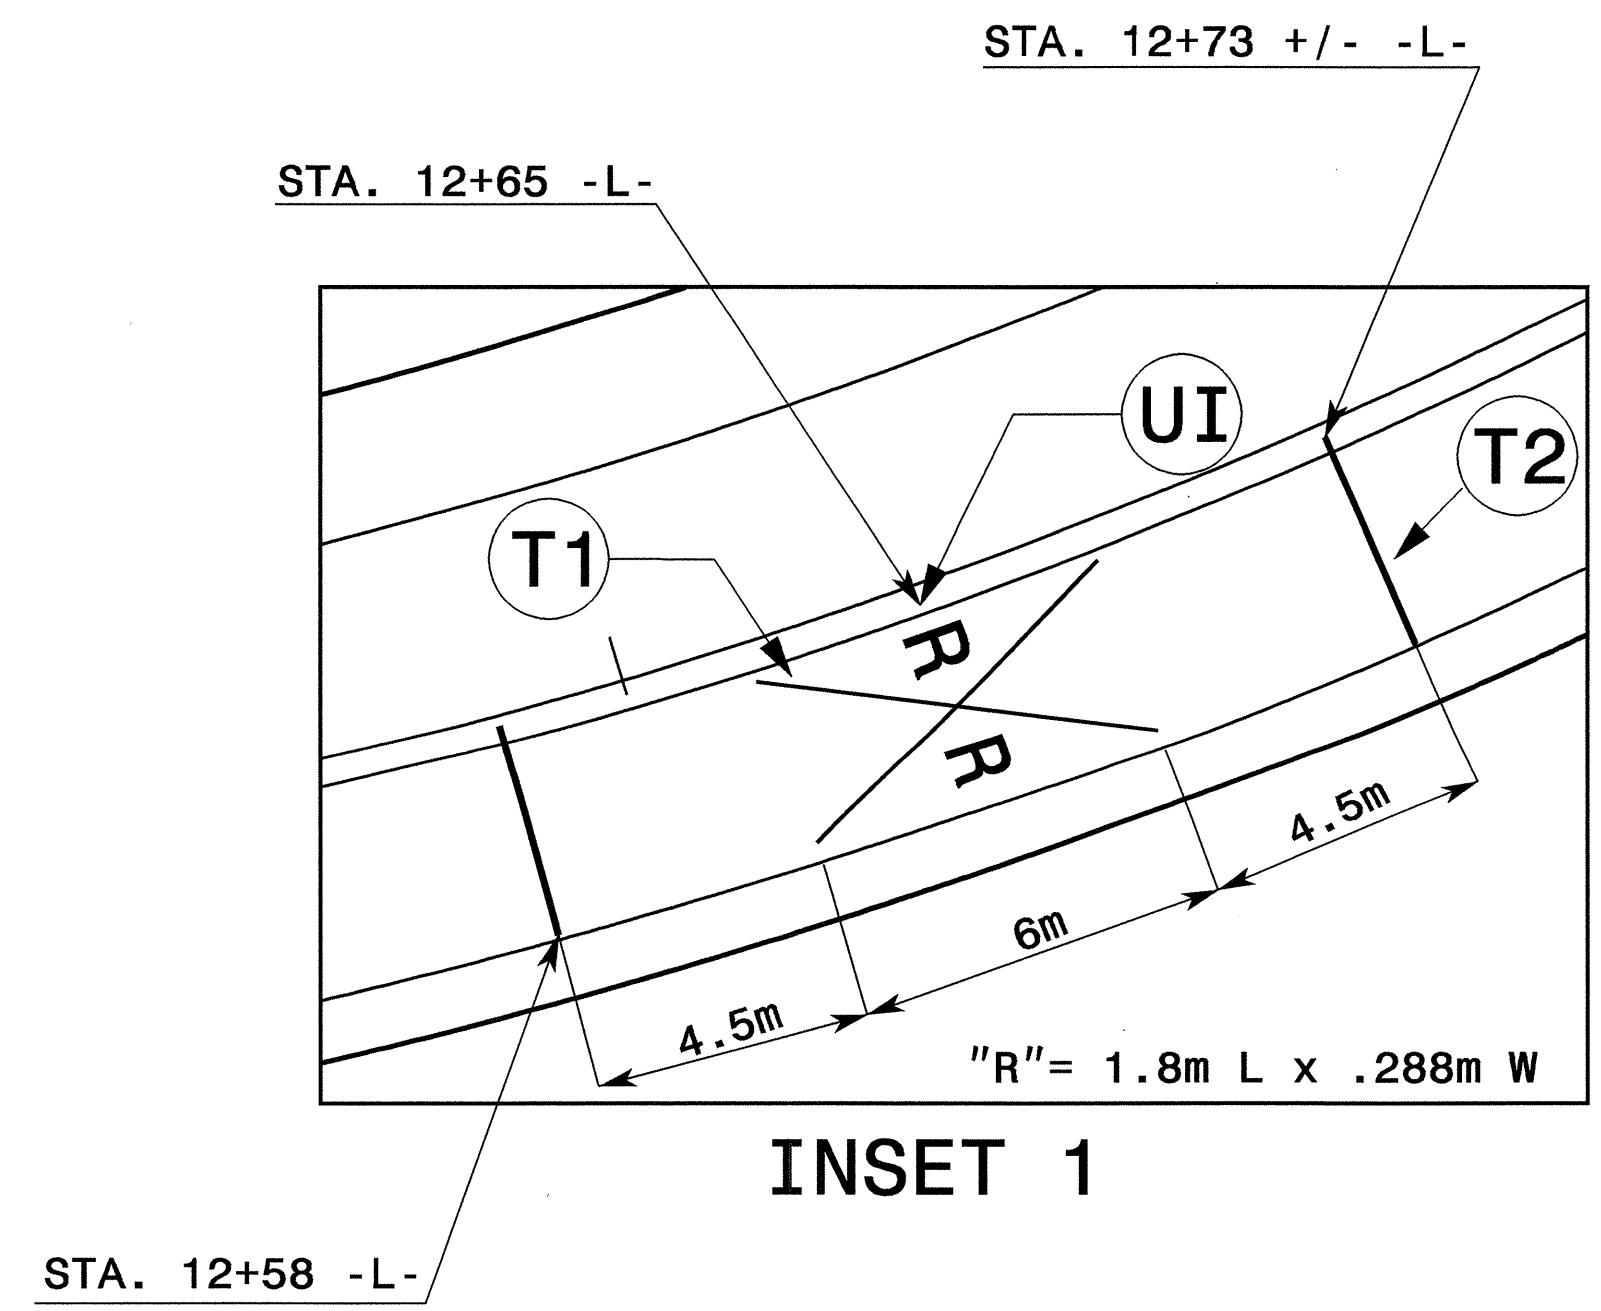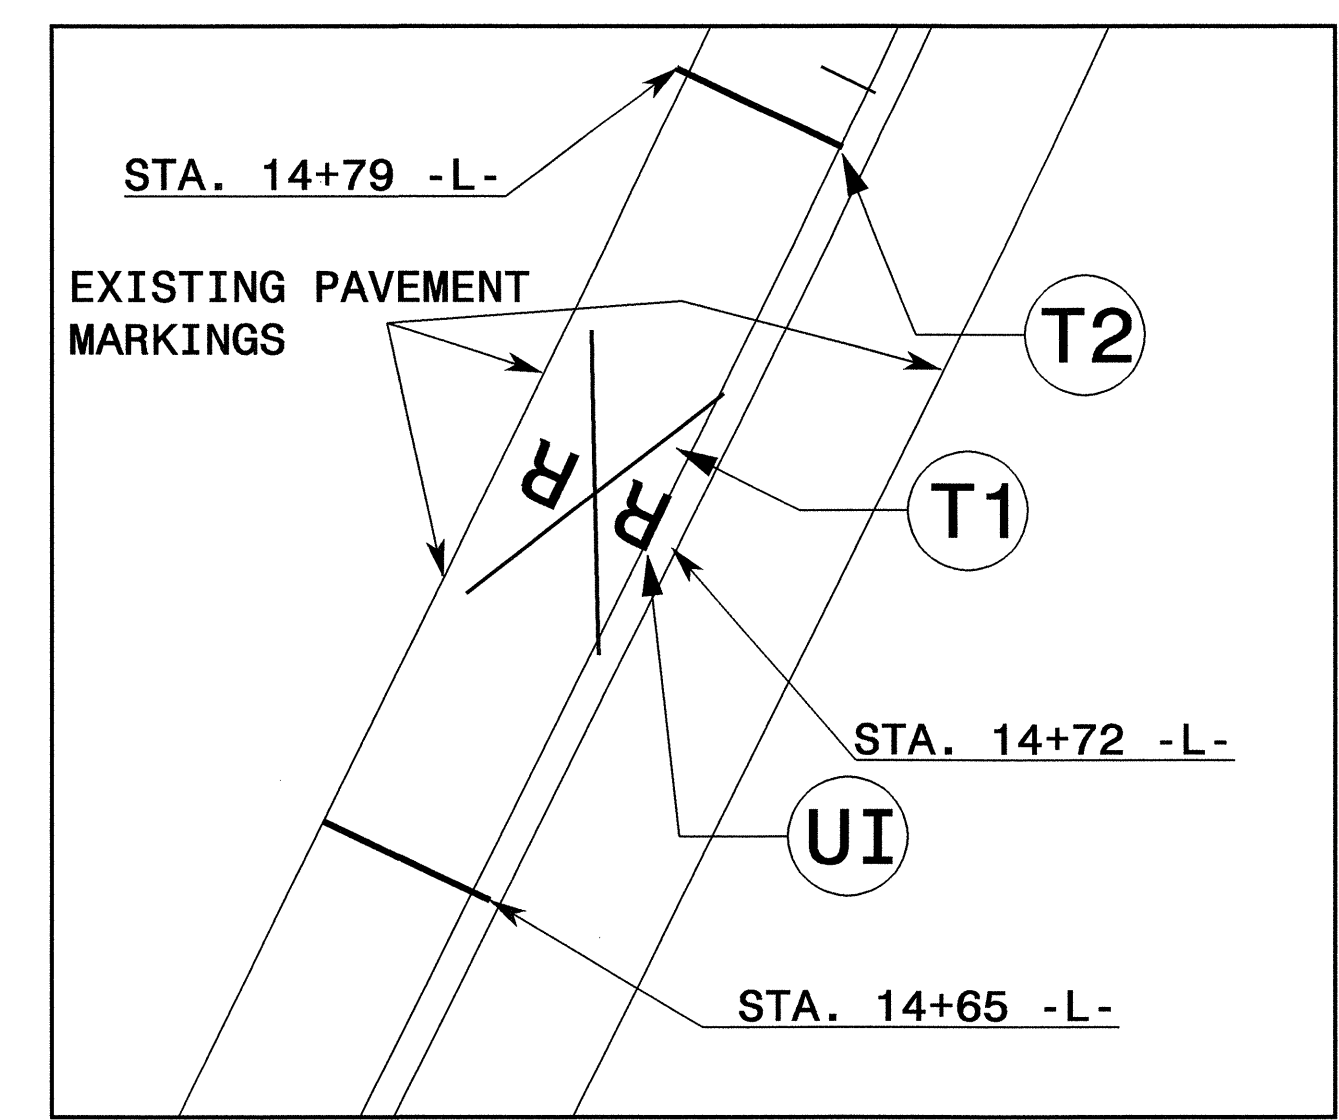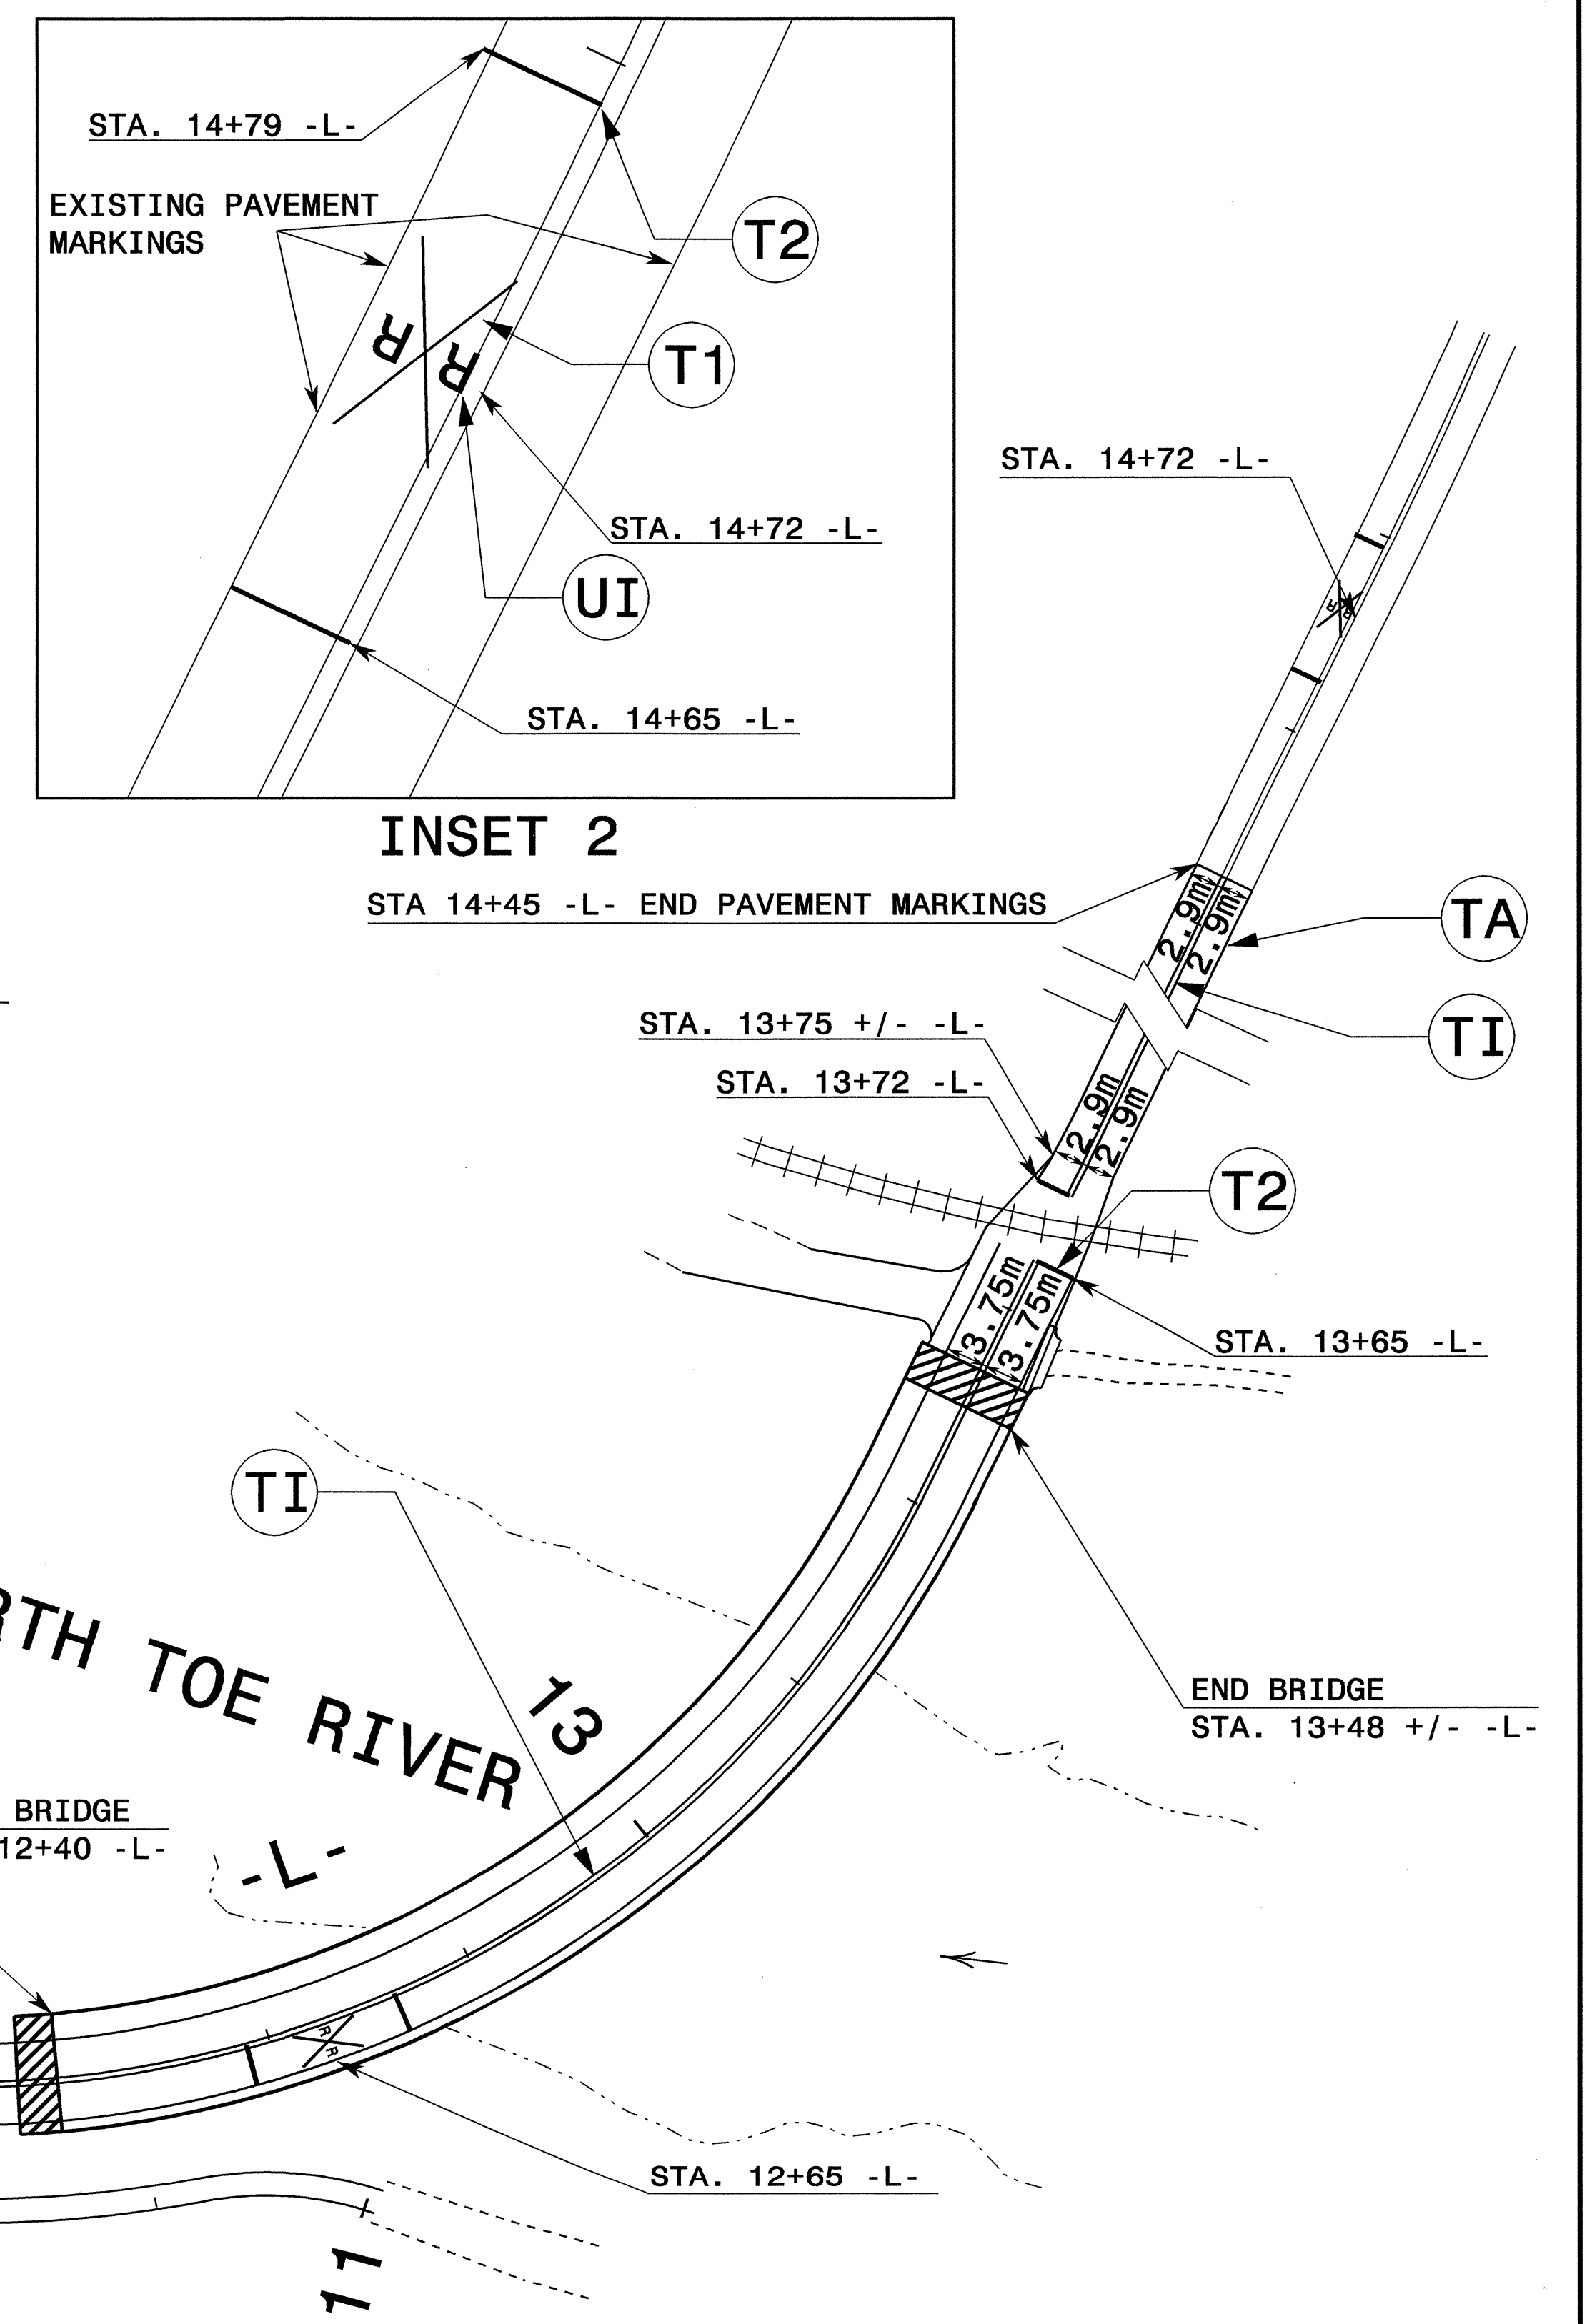

APPROVED: <i>John S. Kite, Jr.</i> DATE: 12/15/07	FINAL PAVEMENT MARKING PLAN				
SCALE: NONE DATE: 03/04 DWG. BY: DAH DESIGN BY: DAH REVIEWED BY: JDK	<table border="1" style="width: 100%; border-collapse: collapse;"> <tr> <th style="text-align: left;">REVISIONS</th> </tr> <tr> <td style="height: 20px;"> </td> </tr> <tr> <td style="height: 20px;"> </td> </tr> <tr> <td style="height: 20px;"> </td> </tr> </table>	REVISIONS			
REVISIONS					

15-DEC-2004 10:37
 \\ETS-CCTSO\B1443\TCP\MP\B1443_P1.PML.dgn
 dnoyes AT TEL02272