
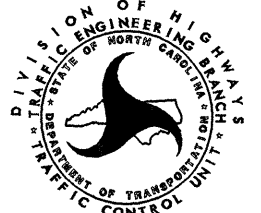



FINAL PAVEMENT MARKING SCHEDULE

SYMBOL	DESCRIPTION	PAY ITEM QUANTITY BREAKDOWN	TOTAL QUANTITY
PAVEMENT MARKINGS			
THERMOPLASTIC (4", 90 MILS)			
TA	WHITE EDGELINE	55000 LF	
TB	YELLOW EDGELINE	225 LF	
		TOTAL	55225 LF
THERMOPLASTIC (4", 120 MILS)			
TD	2 FT. WHITE MINISKIP	186 LF	
TE	WHITE SOLID LANE LINE	1000 LF	
TF	10 FT. YELLOW SKIP	3375 LF	
TH	YELLOW SINGLE CENTER	13500 LF	
TI	YELLOW DOUBLE CENTER	50000 LF	
		TOTAL	68061 LF
THERMOPLASTIC (8", 90 MILS)			
TT	YELLOW DIAGONAL	500 LF	
		TOTAL	500 LF
THERMOPLASTIC (24", 120 MILS)			
T2	WHITE STOPBAR	250 LF	
		TOTAL	250 LF
THERMOPLASTIC PAVEMENT MARKING SYMBOLS (90 MILS)			
UA	LEFT TURN ARROW	51 EA	
UB	RIGHT TURN ARROW	1 EA	
		TOTAL	52 EA
MARKERS			
SNOWPLOWABLE RAISED PAVEMENT MARKERS			
ME	YELLOW & YELLOW	600 EA	
MF	CRYSTAL & RED	85 EA	
		TOTAL	685 EA

29-NOV-2004 13:19
 \\efs-cctf501\T3415\TCP\AR3415TCPbase.dgn
 JFuFreil AT TETCIB7188

APPROVED: <i>Joseph Istaitieh</i>	DATE: 12/13/04	FINAL PAVEMENT MARKING SCHEDULE	
	SCALE: NONE		REVISIONS
	DATE: 11/22/04		
	DESIGN BY: JLF		
	REVIEWED BY: BLW		
		CADD FILE	


-Y-

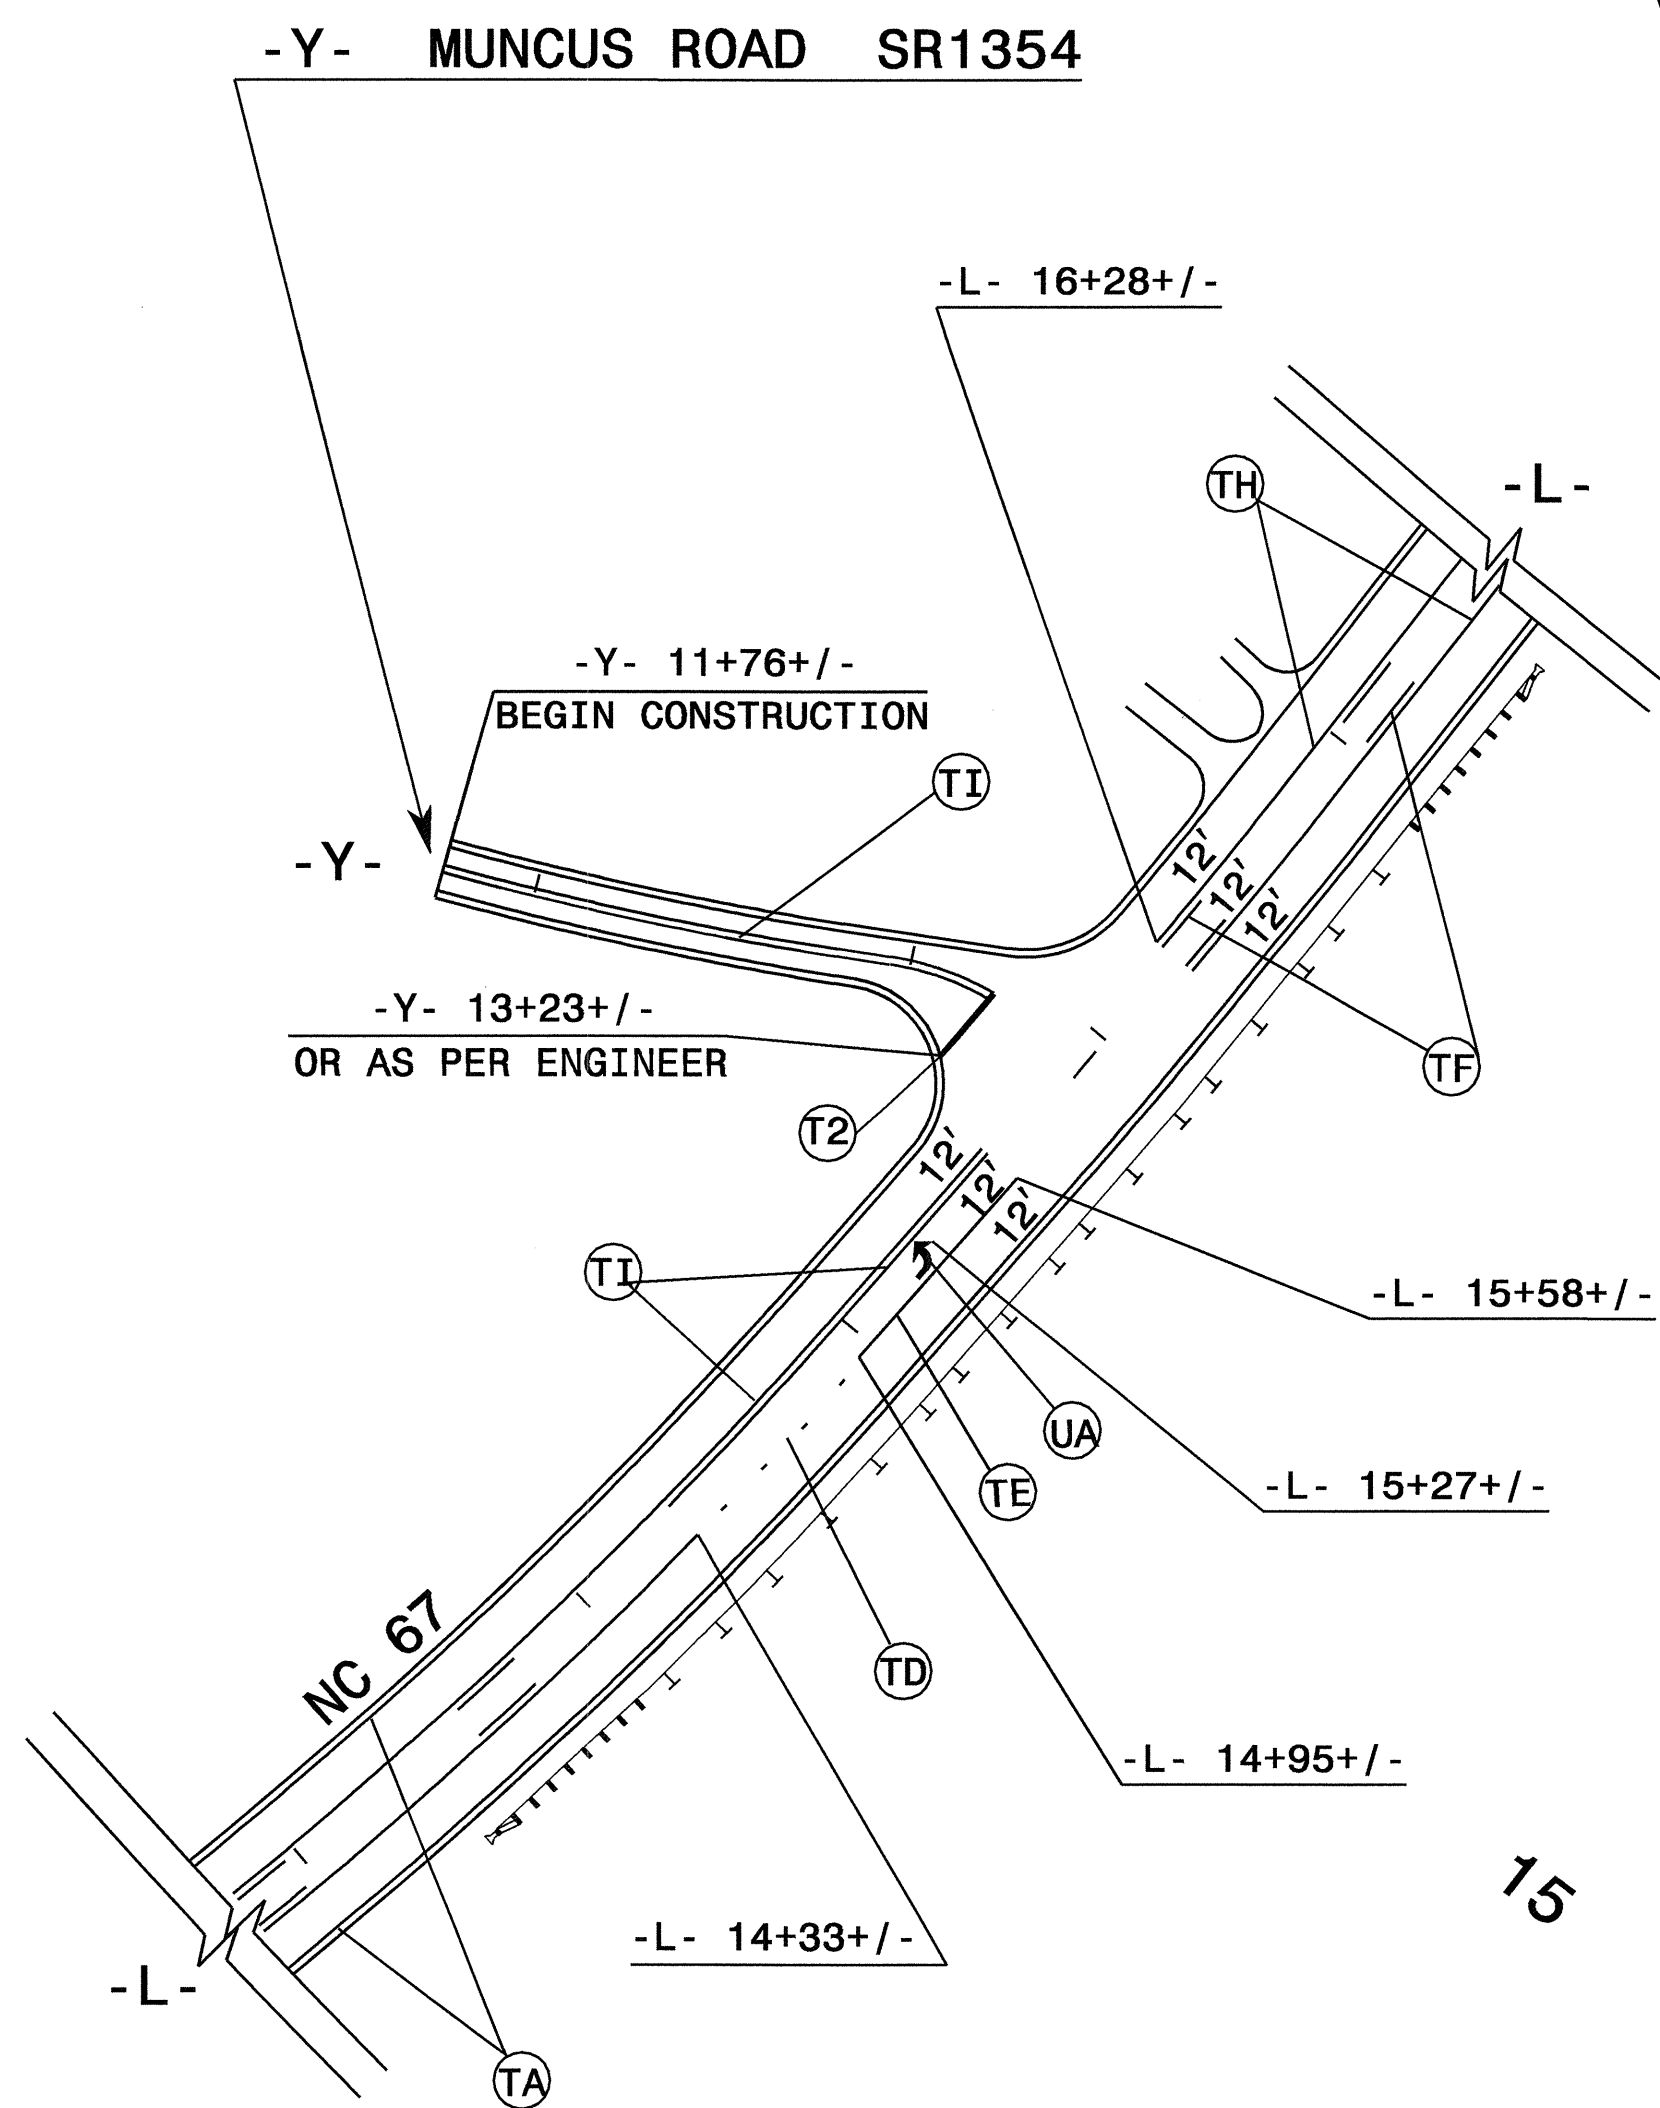


PAINTED ISLAND

50

PROJ. REFERENCE NO.	SHEET NO.
R-3415	PM-2

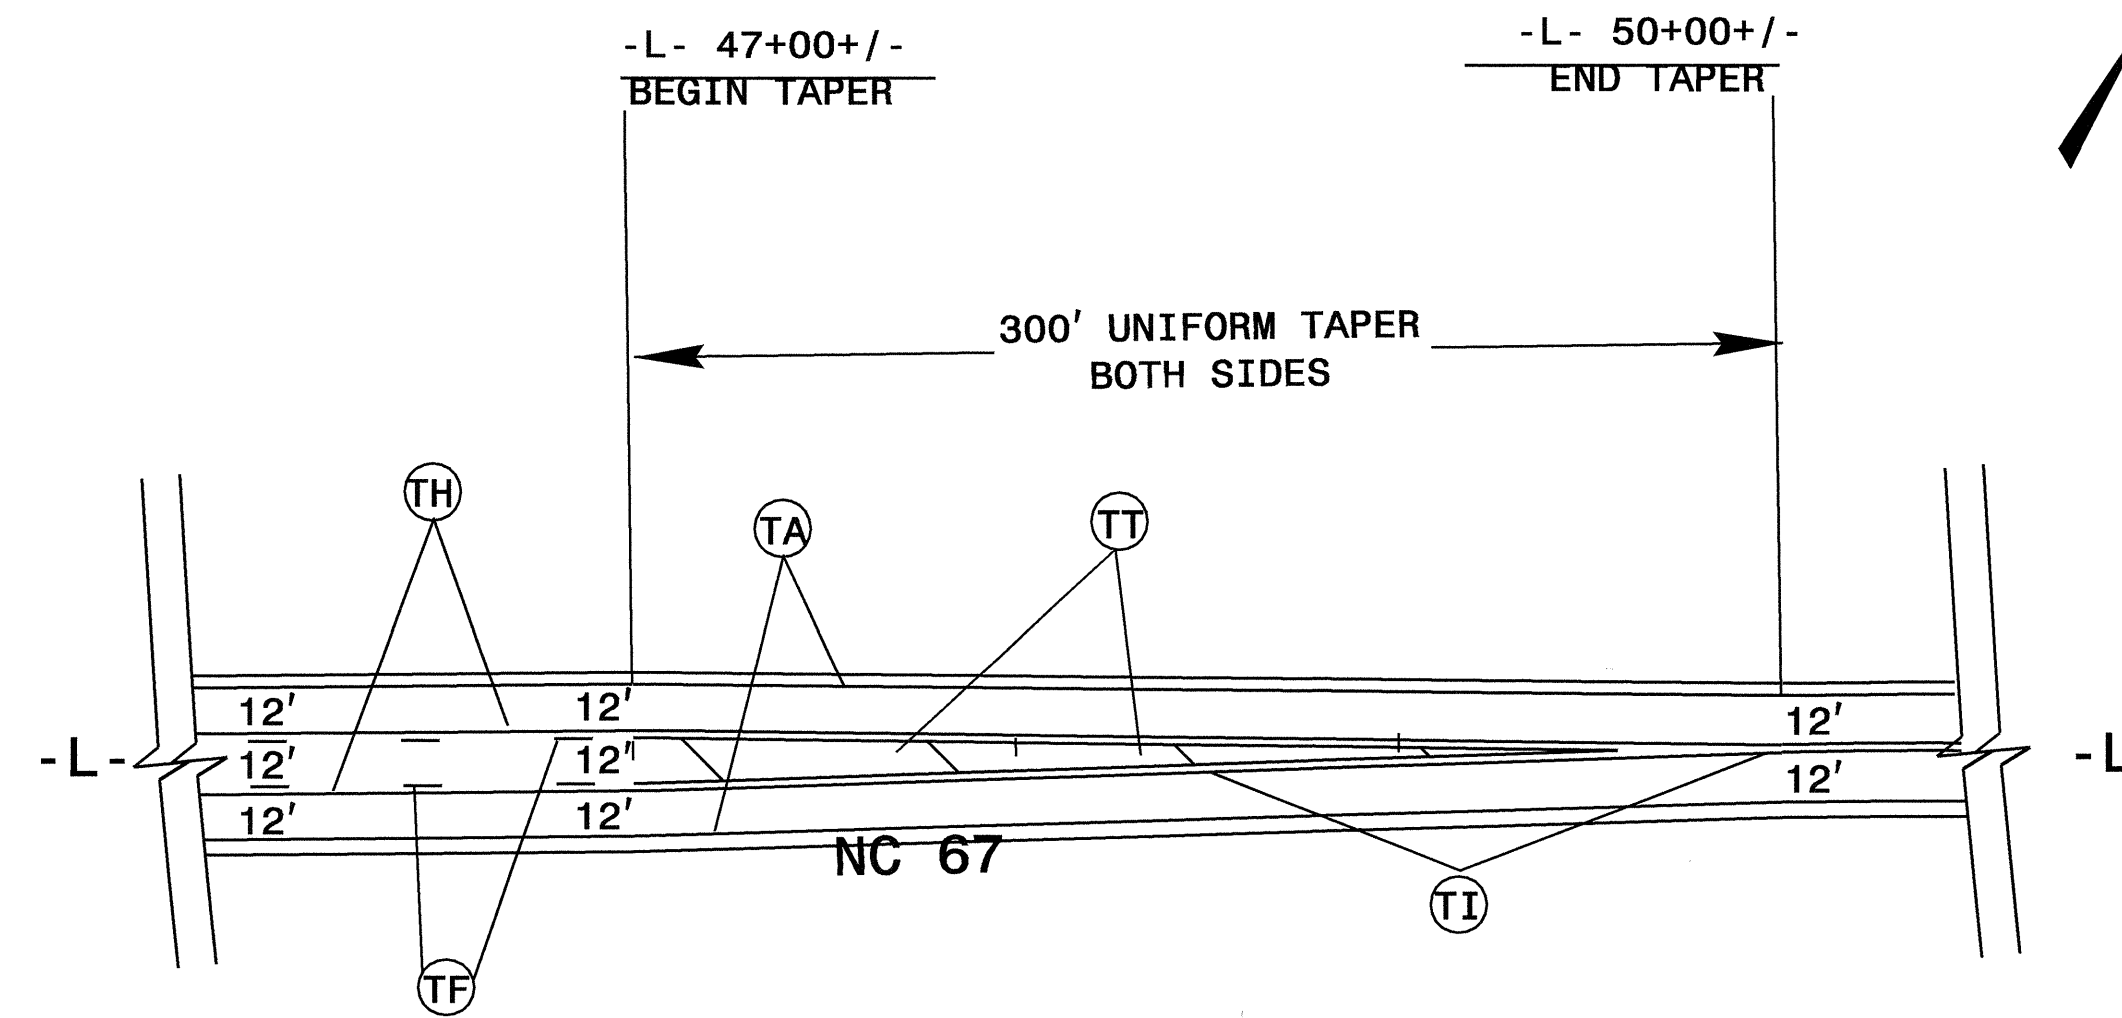

-Y1-

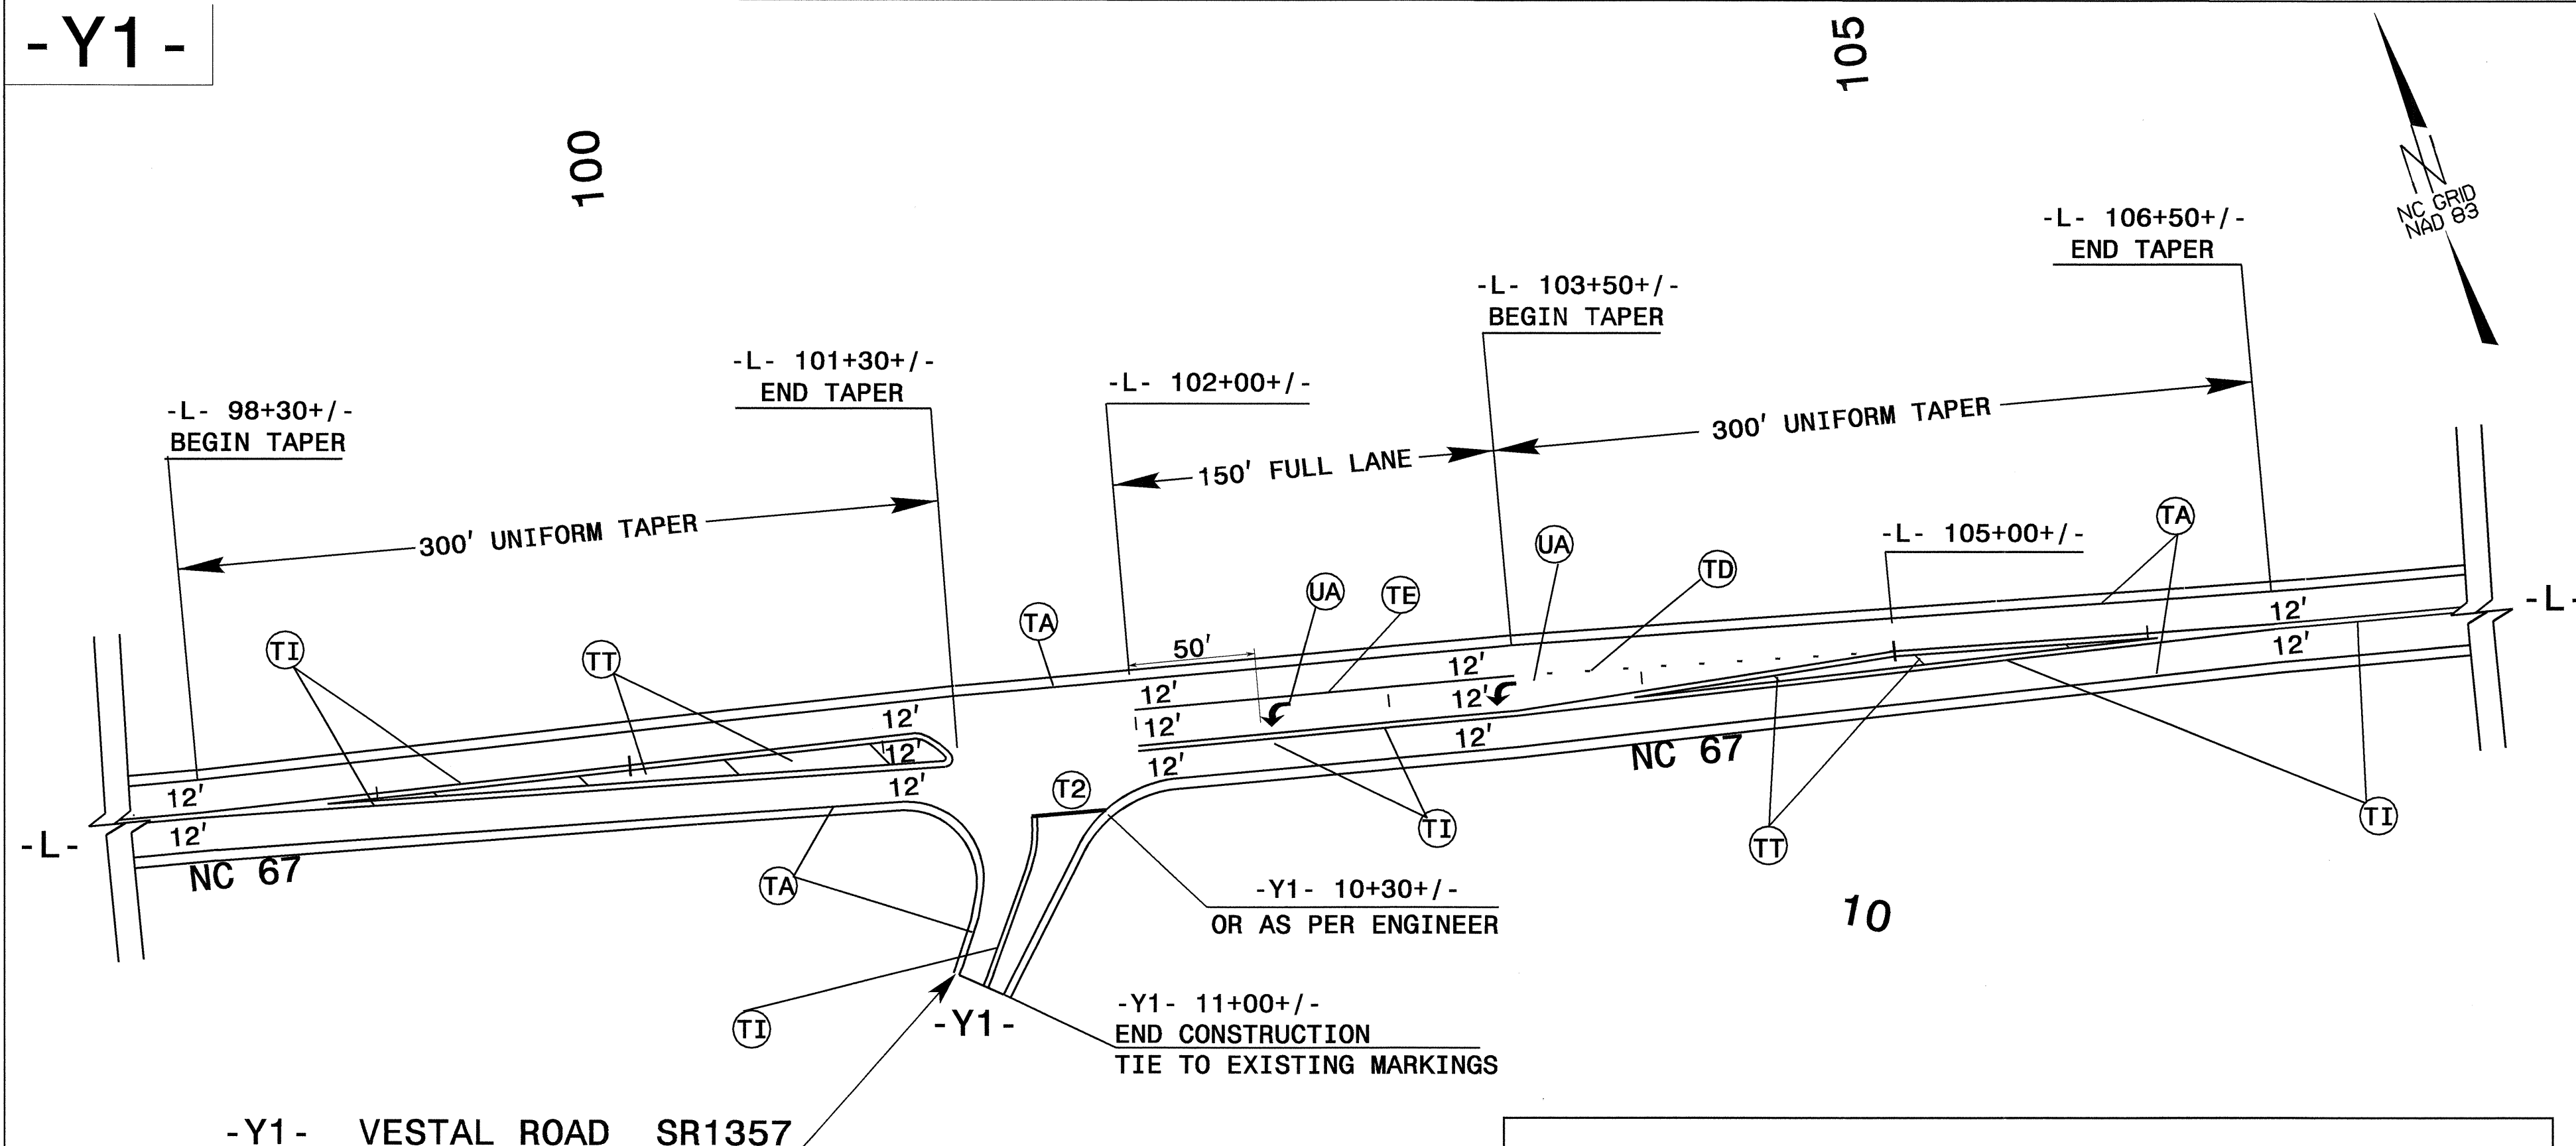


REFER TO SHEET TCP-3 FOR TEMPORARY PAVEMENT MARKING SCHEDULE.
 REFER TO SHEET PM-1 FOR FINAL PAVEMENT MARKING SCHEDULE.

30-NOV-2004 07:30
 \\ets-cctf501\3415\TCP\AR3415TCPbase.dgn
 JFutrell AT TETCIB7198


APPROVED: <i>Joseph Isham</i> DATE: 11/22/04	FINAL PAVEMENT MARKING PLAN: -Y- AND -Y1- INTERSECTIONS AND PAINTED ISLAND	
	SCALE: NONE	
	DATE: 11/22/04	
	DWG. BY: JLF	
	DESIGN BY: JLF	
REVIEWED BY: BLW	REVISIONS	

-Y3- AND -Y4-

PROJ. REFERENCE NO.	SHEET NO.
R-3415	PM-3

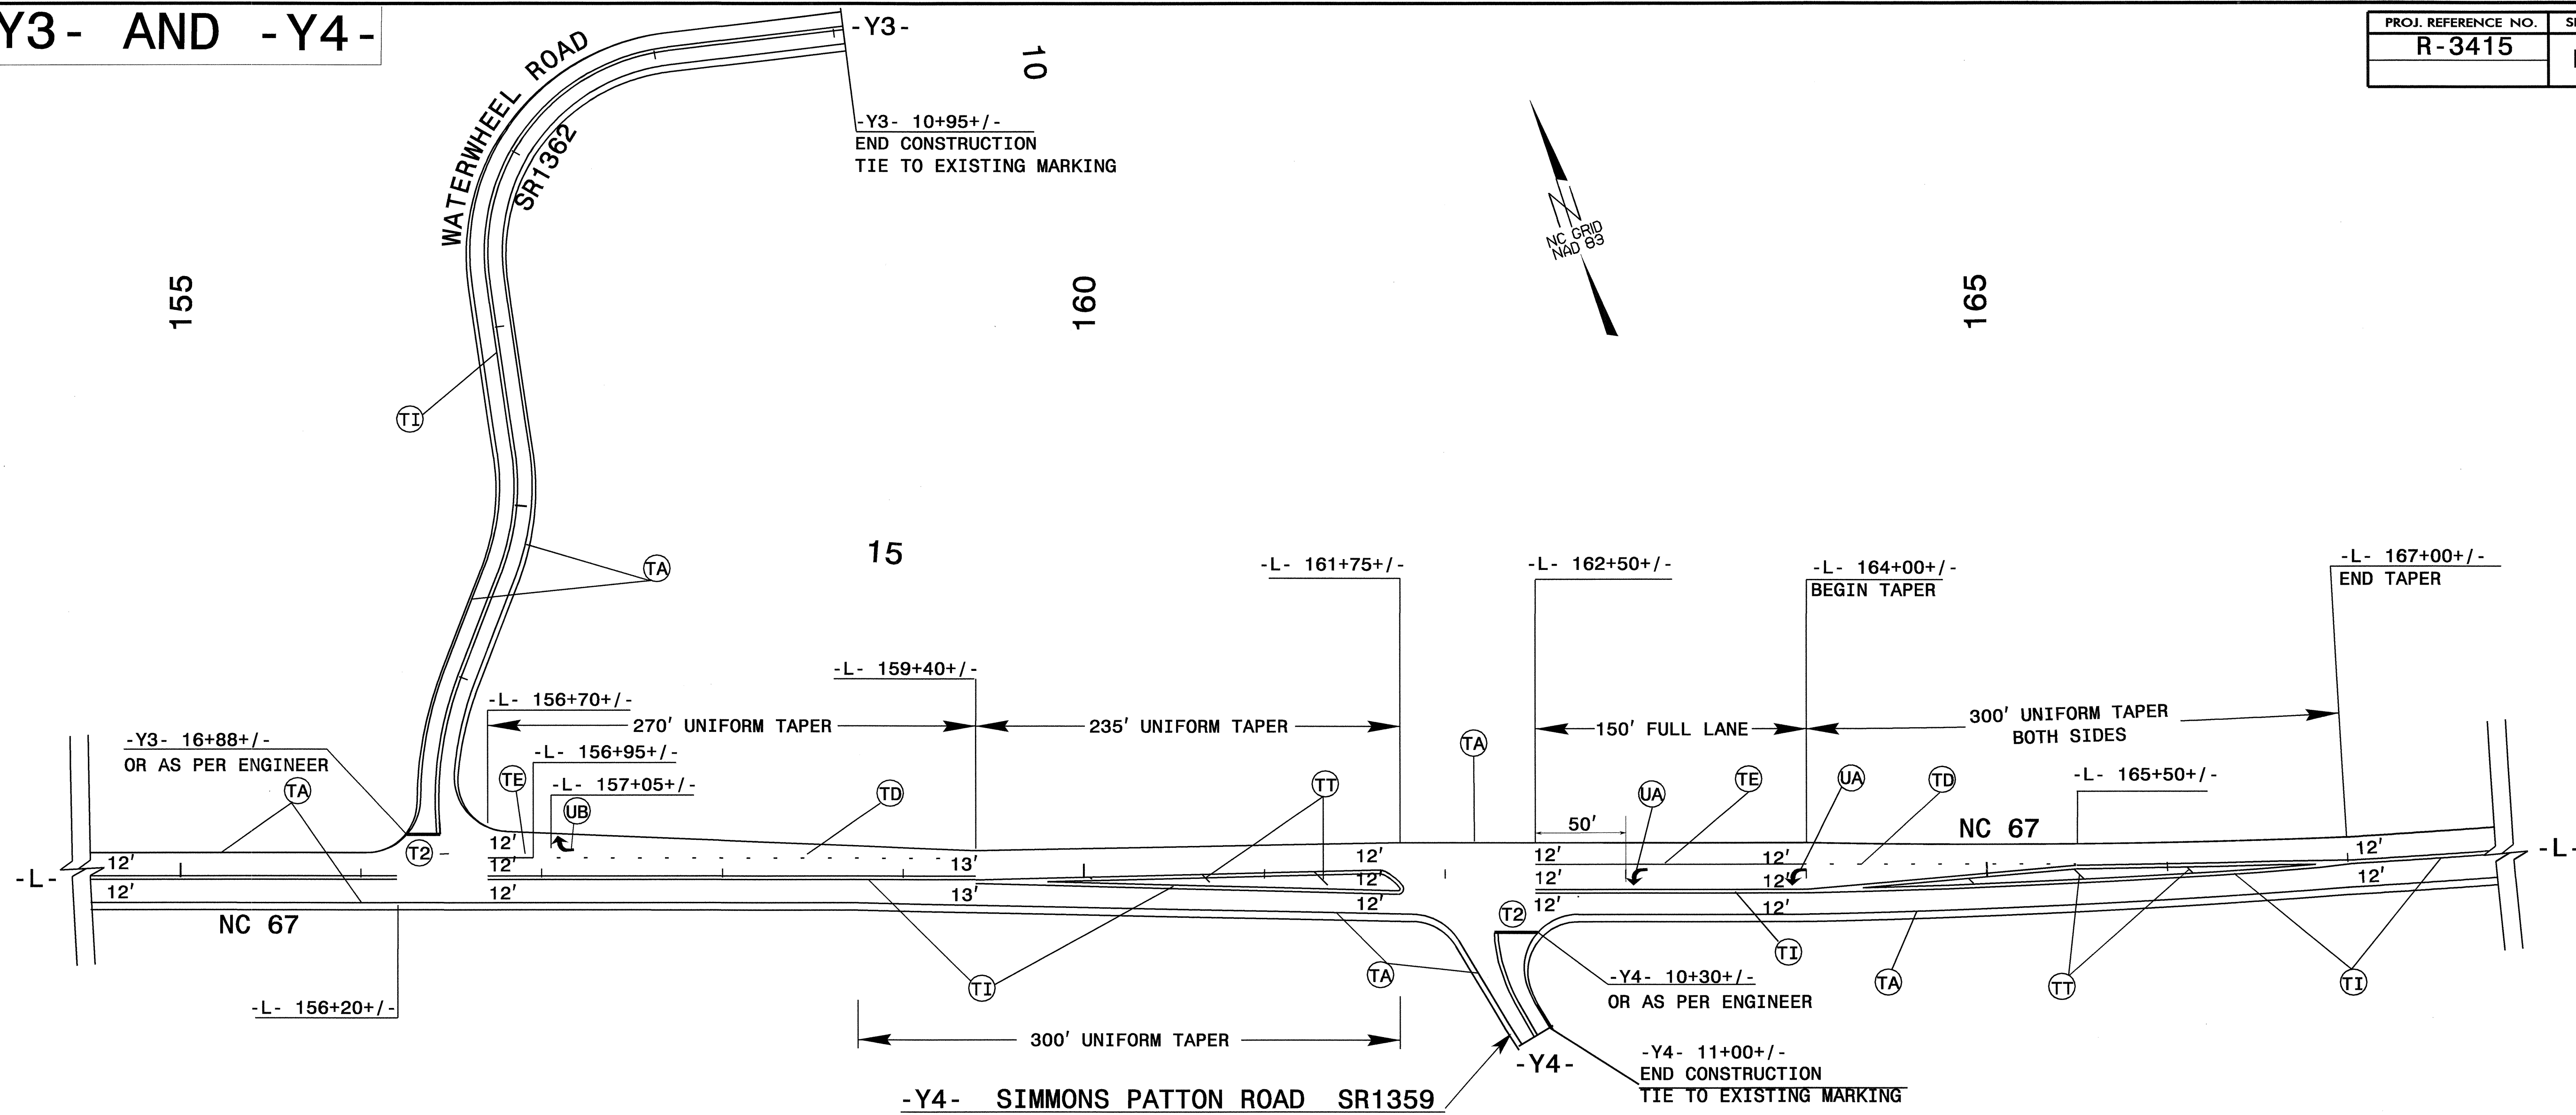

-Y2-

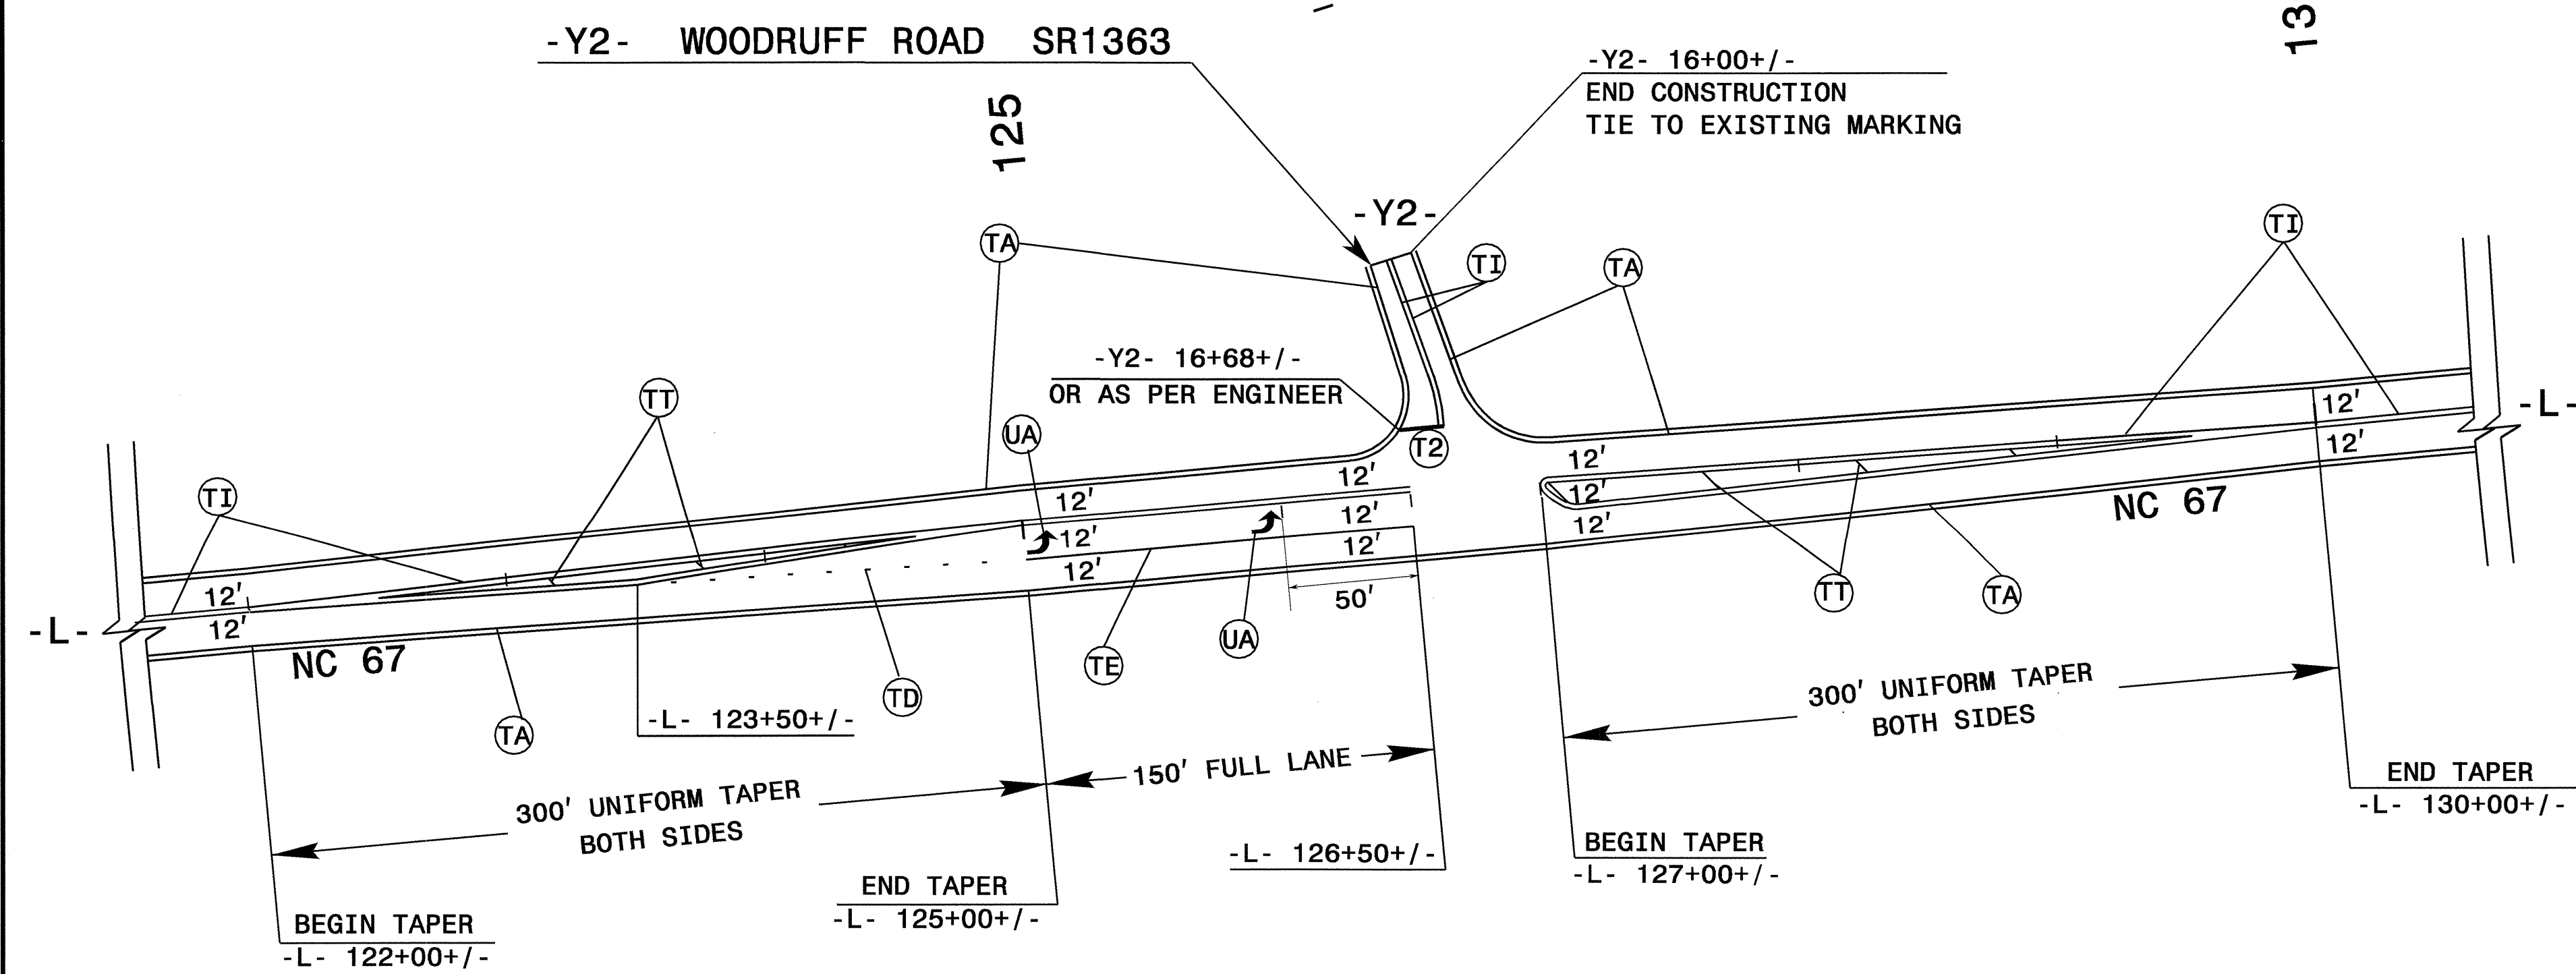


REFER TO SHEET TCP-3 FOR TEMPORARY PAVEMENT MARKING SCHEDULE.
REFER TO SHEET PM-1 FOR FINAL PAVEMENT MARKING SCHEDULE.


APPROVED: <i>Joseph Ishak</i> DATE: 12/3/04	FINAL PAVEMENT MARKING PLAN: -Y2-, -Y3- AND Y4- INTERSECTIONS	
	SCALE: NONE	
	DATE: 11/22/04	
	DESIGN BY: JLF	
	REVIEWED BY: BLW	
		REVISIONS

02-DEC-2004 08:49
 \\ets-ccfs01\3415\TCP\3415\TCPbase.dgn
 JFutrell AT TETC8798


-Y5- AND -Y6-

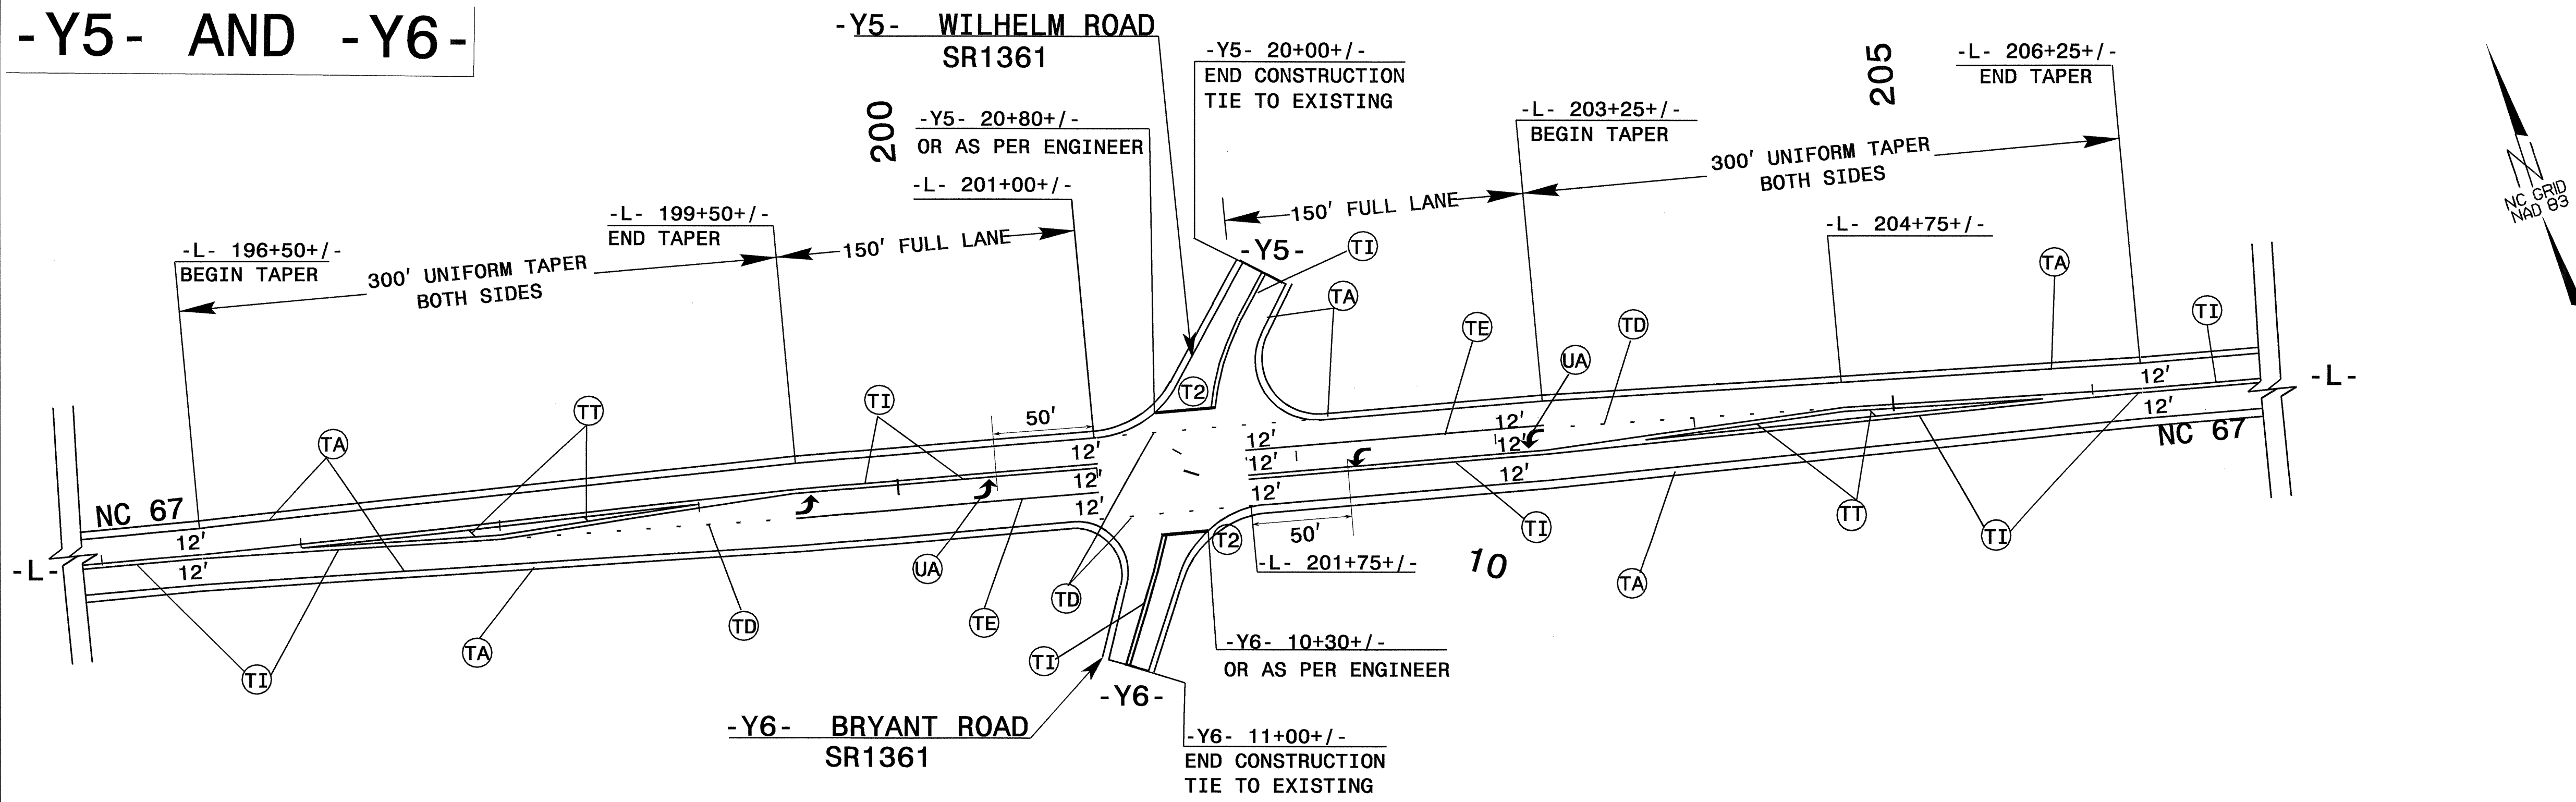


PAINTED ISLAND

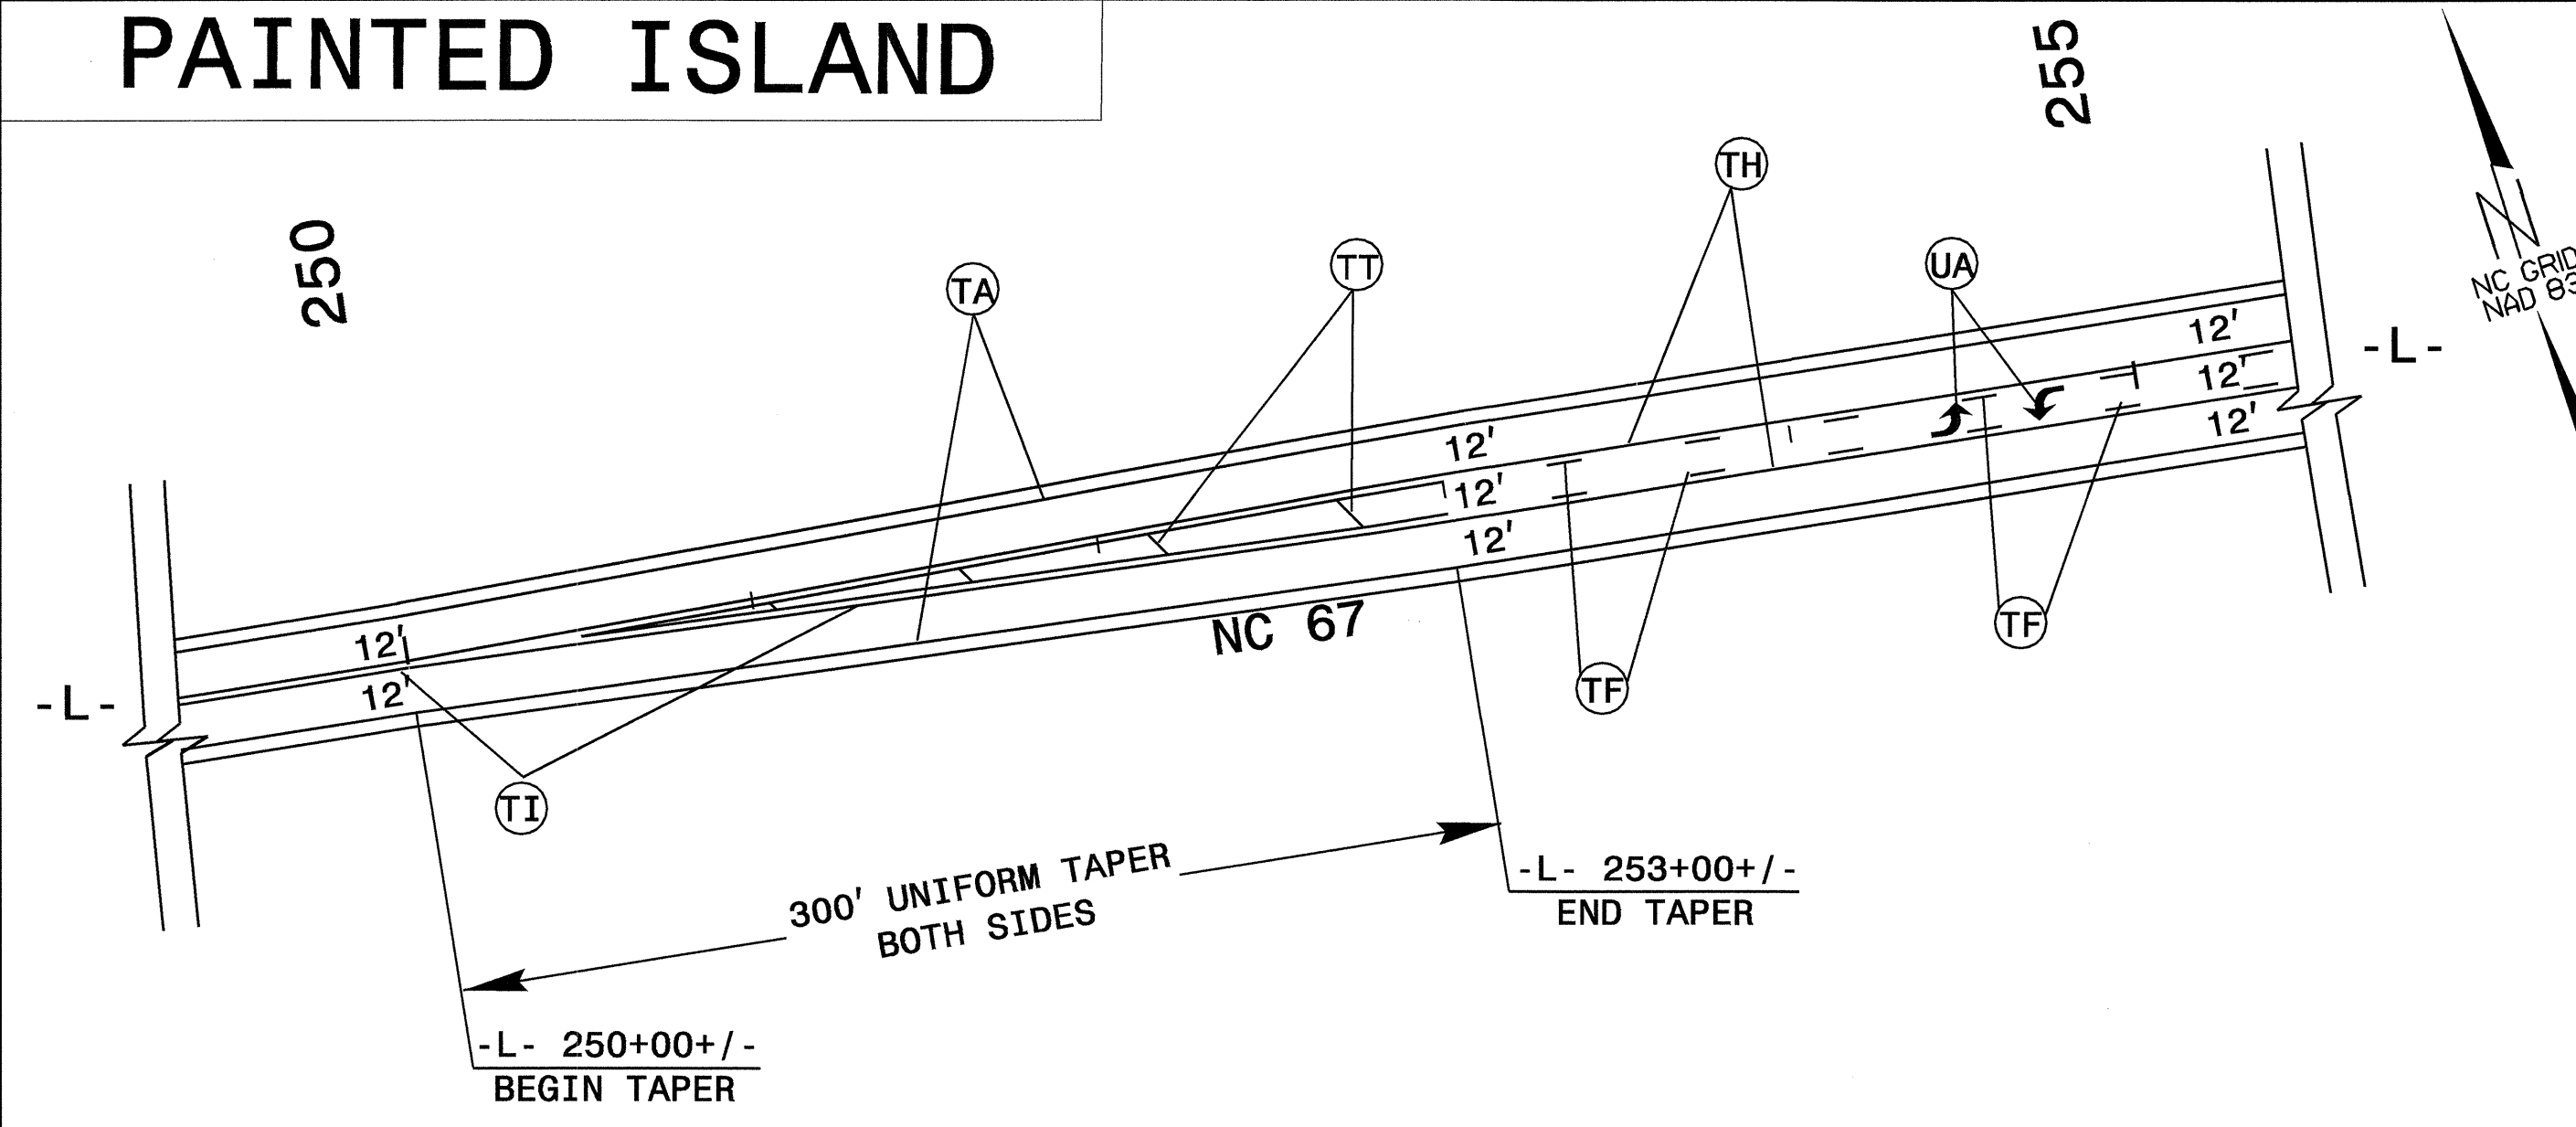

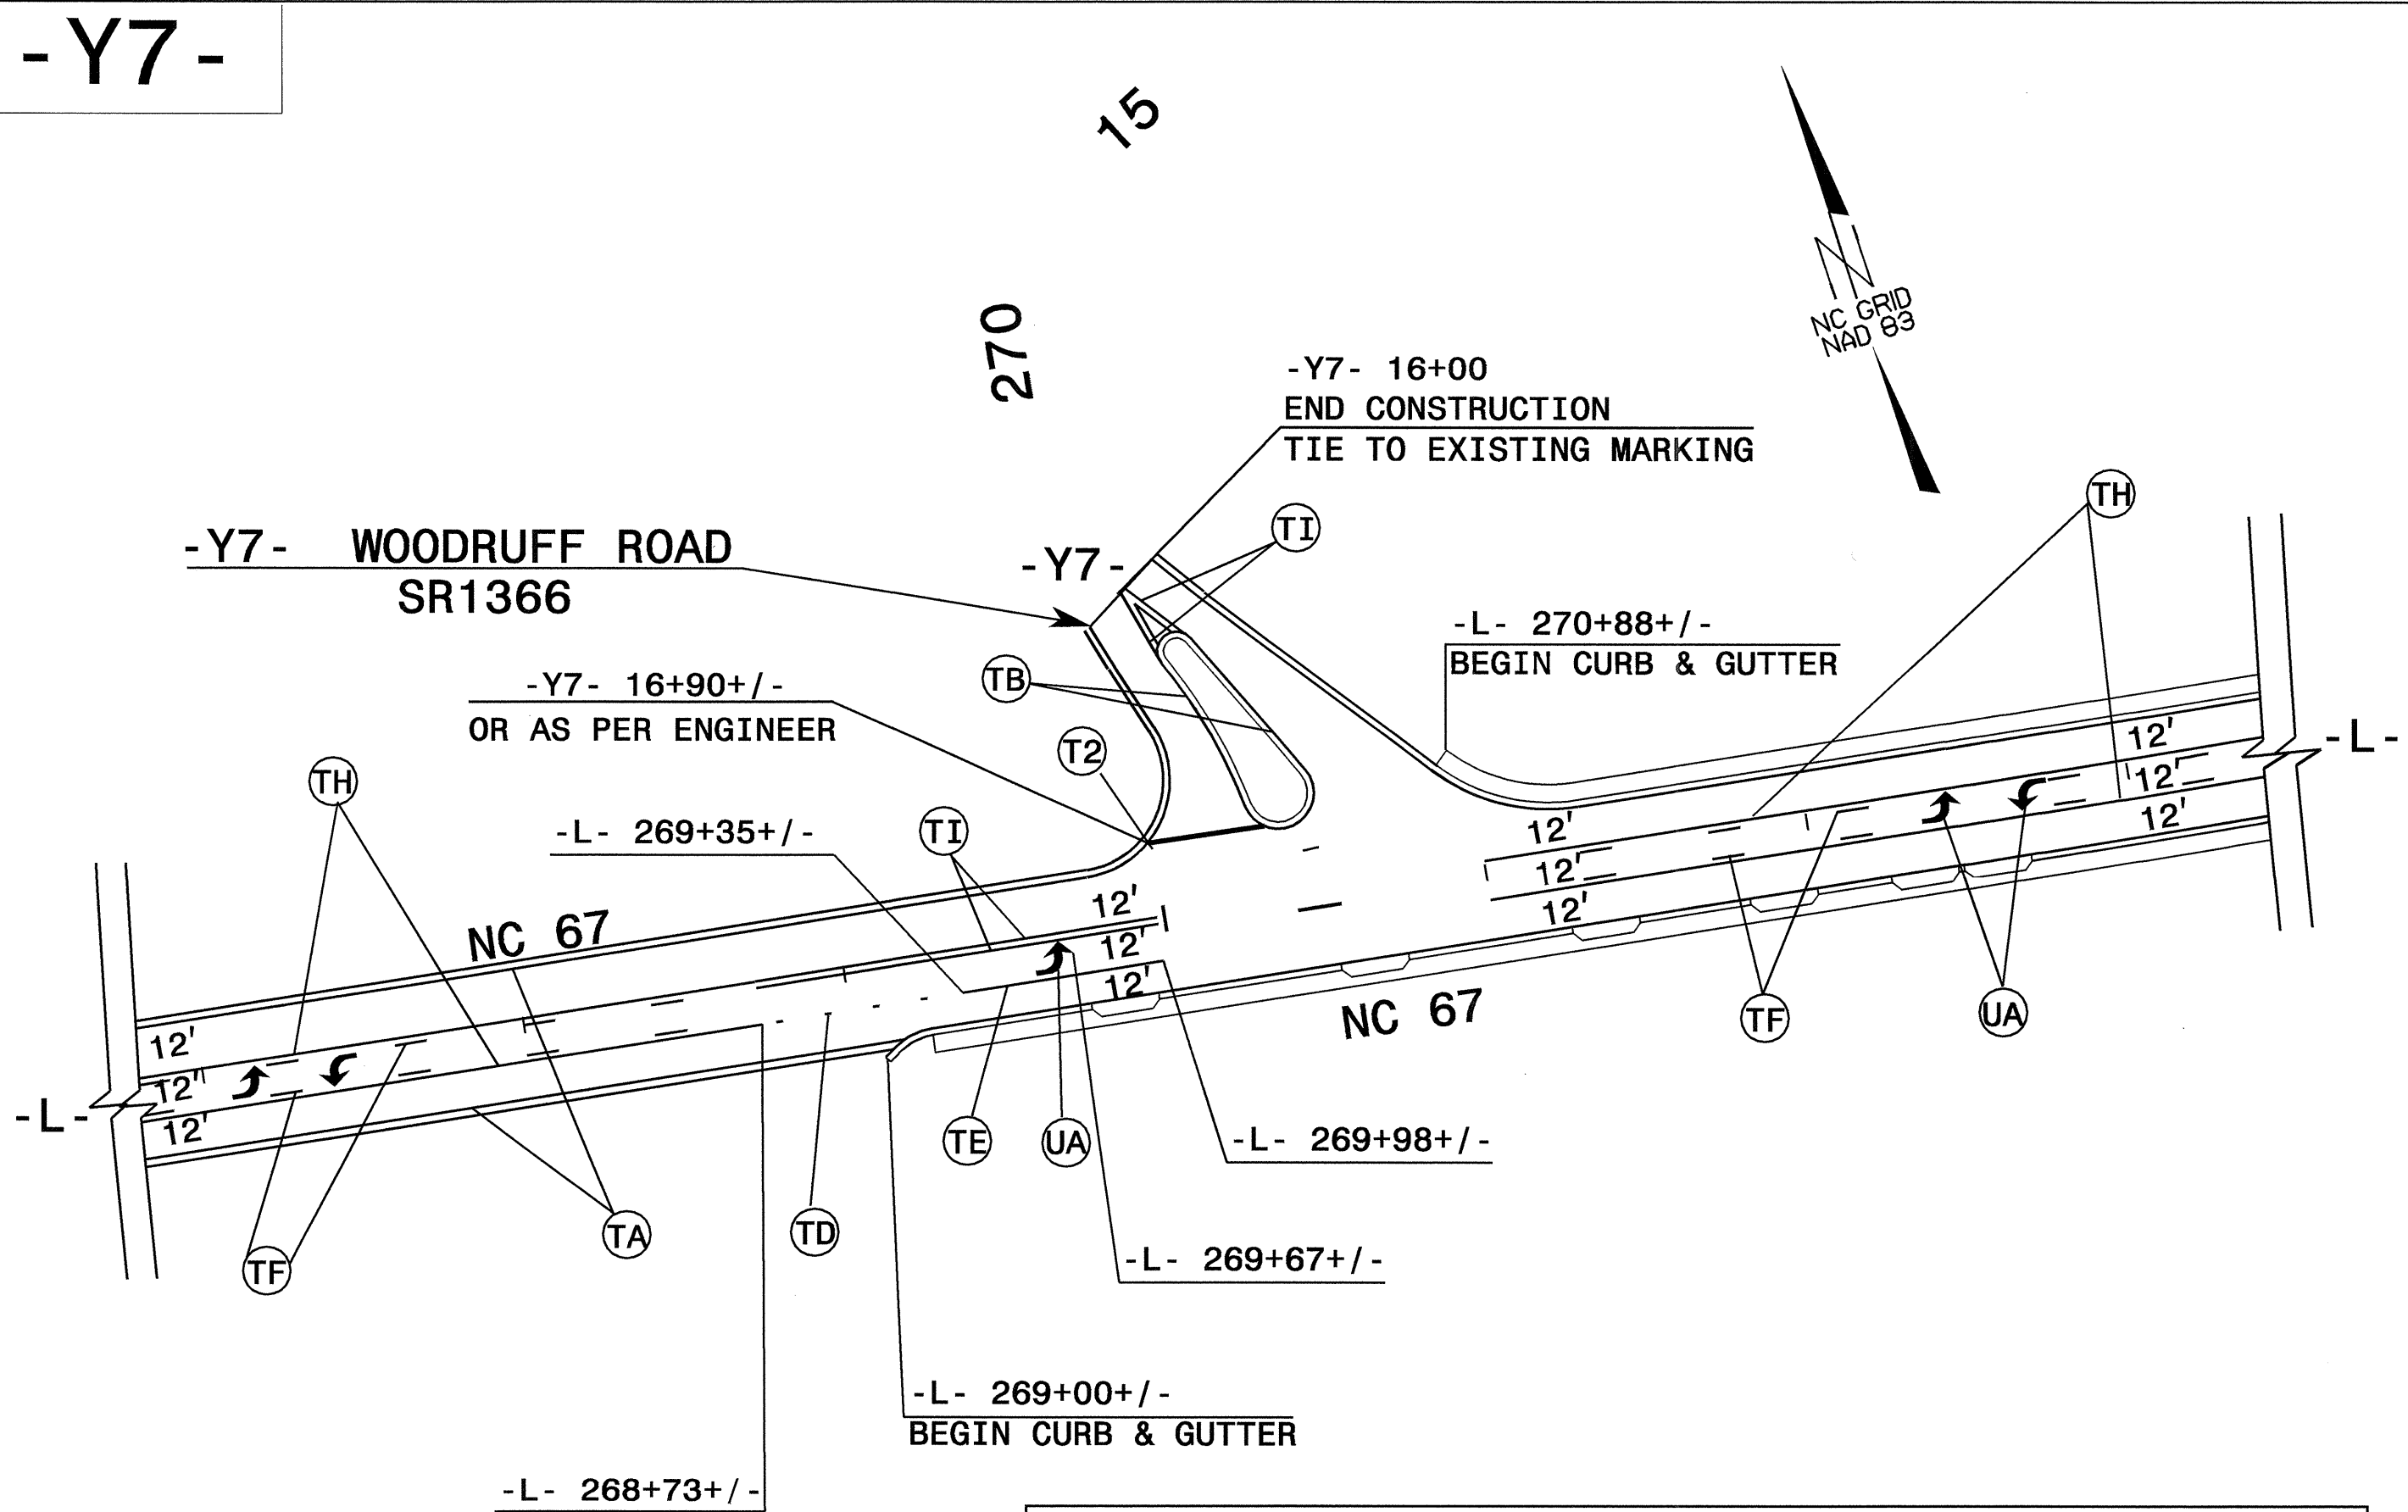

-Y7-

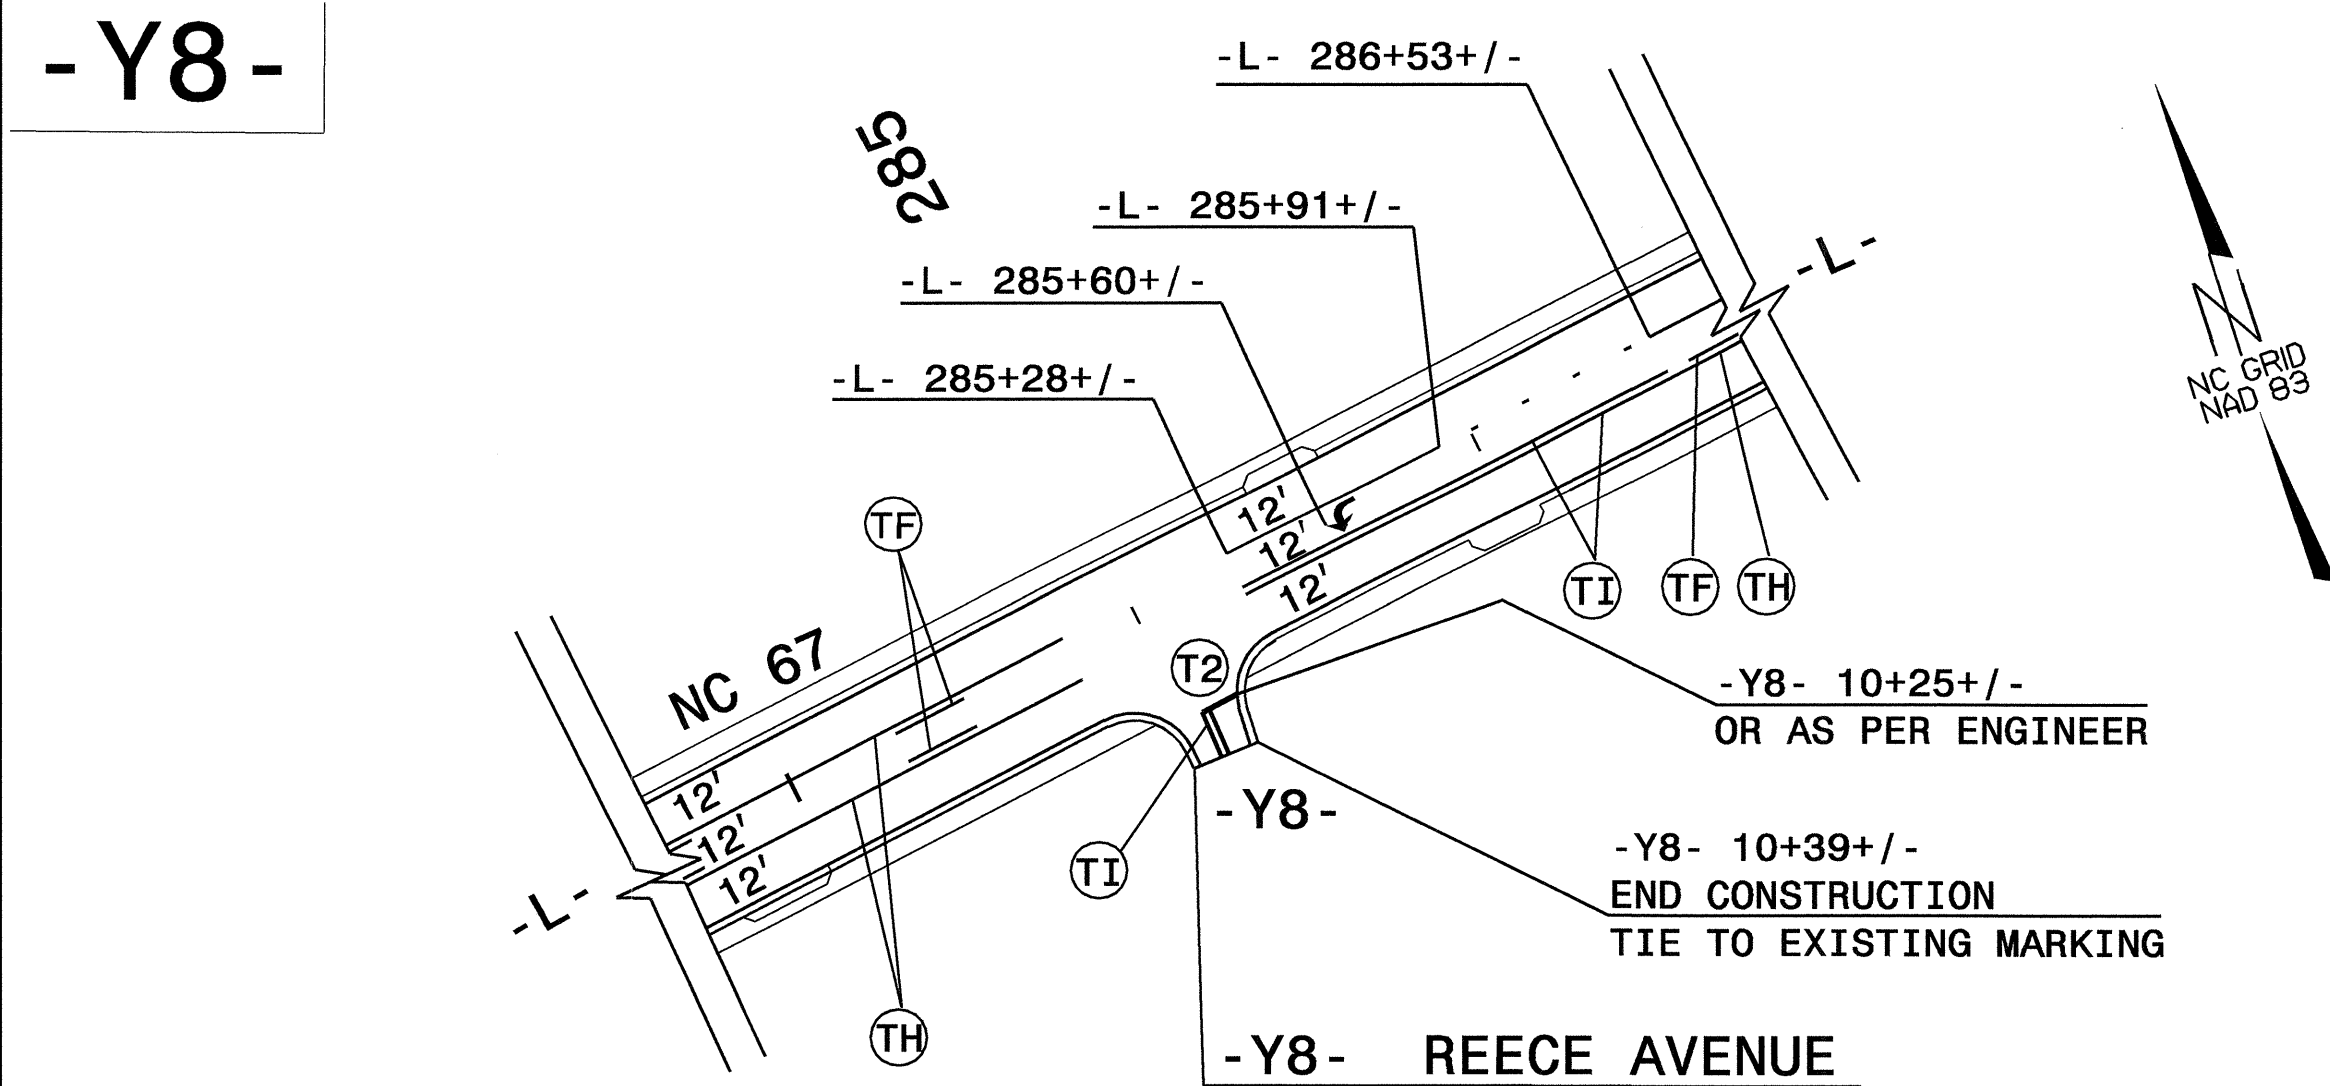

-Y8-



REFER TO SHEET TCP-3 FOR TEMPORARY PAVEMENT MARKING SCHEDULE.
REFER TO SHEET PM-1 FOR FINAL PAVEMENT MARKING SCHEDULE.

APPROVED: <i>Joseph A. ...</i> DATE: 11/22/04	FINAL PAVEMENT MARKING PLAN: -Y5-, -Y6-, -Y7- AND -Y8- INTERSECTIONS AND PAINTED ISLAND									
	SCALE: NONE									
	DATE: 11/22/04									
	DWG. BY: JLF									
	REVIEWED BY: BLW									
		<table border="1"> <tr> <th colspan="2">REVISIONS</th> </tr> <tr> <td> </td> <td> </td> </tr> <tr> <td> </td> <td> </td> </tr> <tr> <td> </td> <td> </td> </tr> </table>	REVISIONS							
REVISIONS										

30-NOV-2004 07:30
 \\ets-cctf501\T3415\TCP\R3415TCPbase.dgn
 JLF:JLF AT 11/18/04