


T.I.P. NO.	SHEET NO.
B-4060	UC-1

STATE OF NORTH CAROLINA  
DIVISION OF HIGHWAYS

**UTILITY CONSTRUCTION PLANS  
CATAWBA COUNTY**


LOCATION: BRIDGE NO. 17 OVER CLINE CREEK ON SR 1486 (LEE CLINE RD.)

TYPE OF WORK: UTILITIES

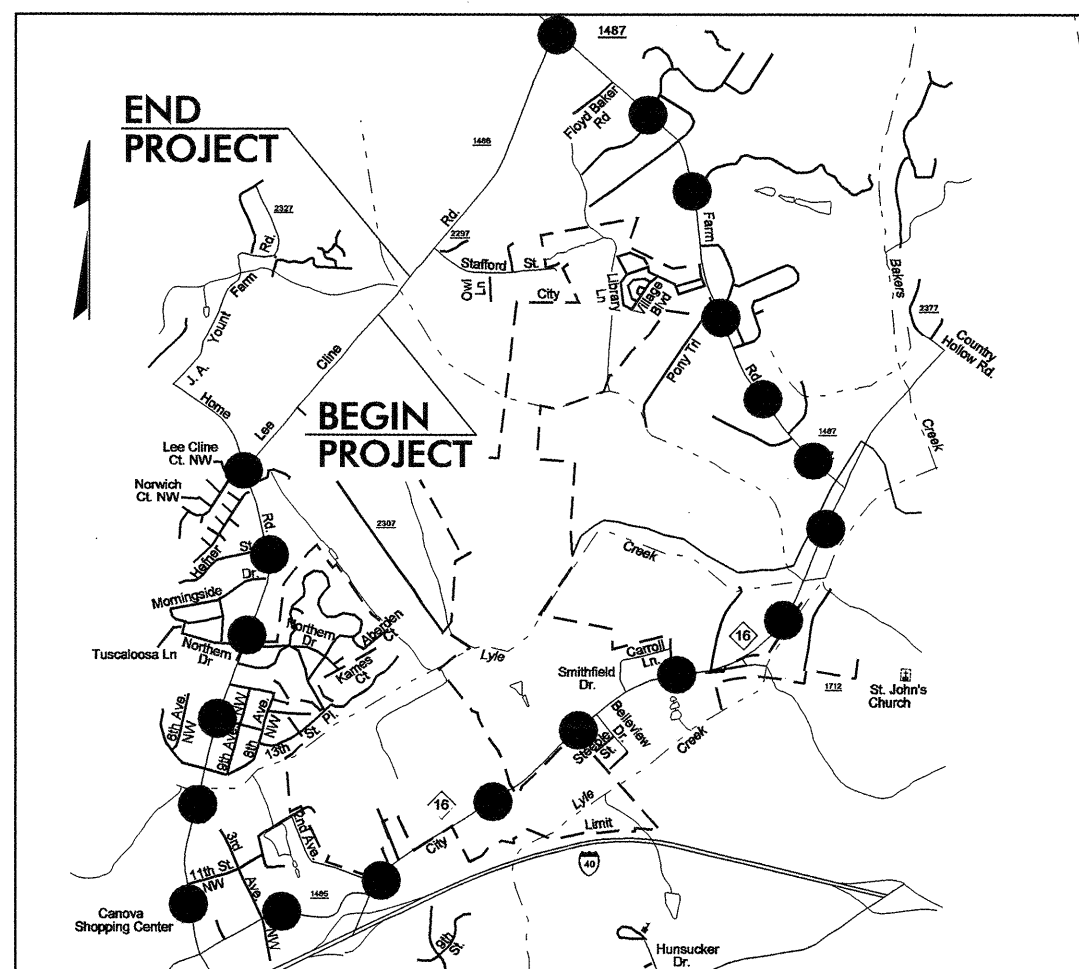


VICINITY MAP

●-●-●-●-● DENOTES OFFSITE DETOUR

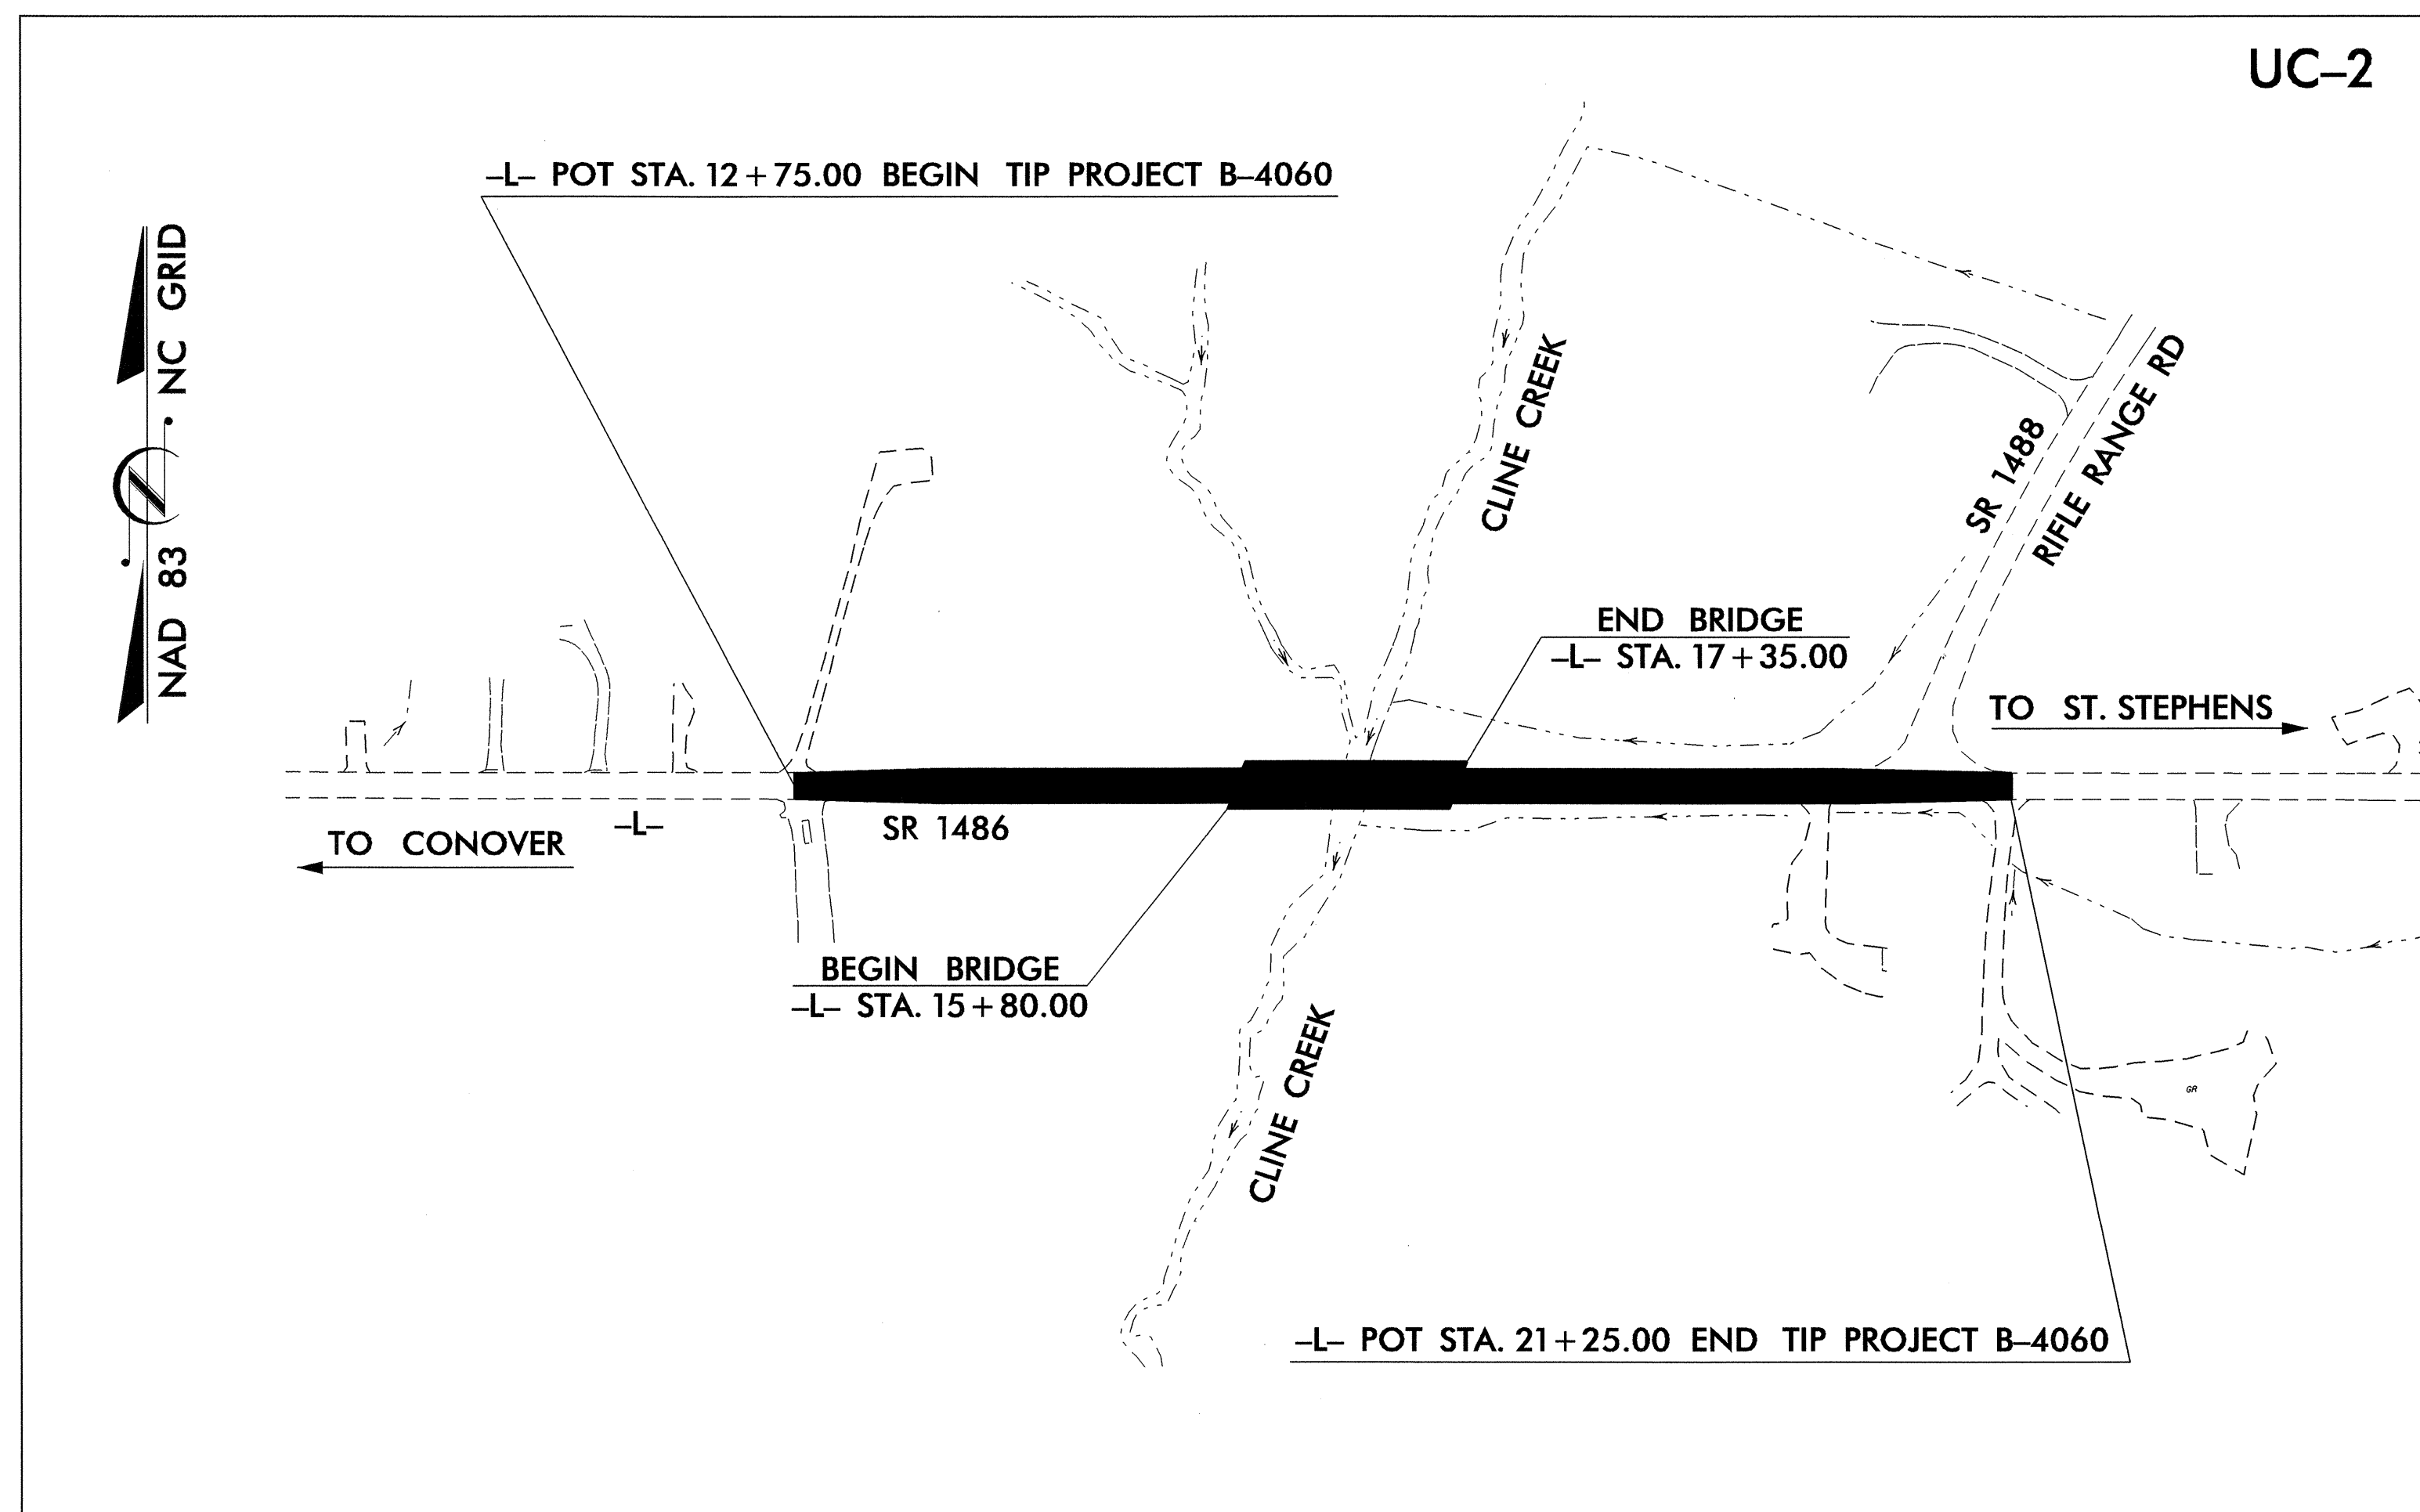

NOTE:  
THIS PROJECT IS NOT WITHIN ANY  
MUNICIPAL BOUNDARIES.


TIP PROJECT: B-4060

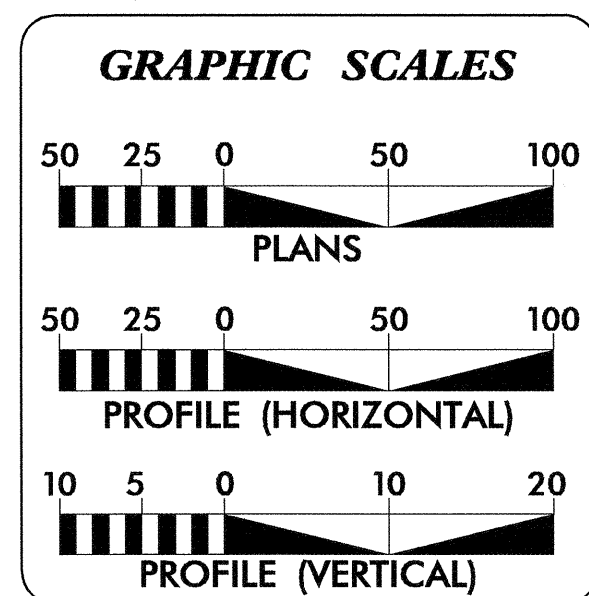

INDEX OF SHEETS	
SHEET NO.	DESCRIPTION
UC-1	TITLE SHEET
UC-2	UTILITY CONSTRUCTION PLAN SHEET

2006 STANDARD SPECIFICATION

WATER AND SEWER OWNERS ON PROJECT	
(1) WATER	CITY OF CONOVER
(2) SANITARY SEWER	CITY OF CONOVER




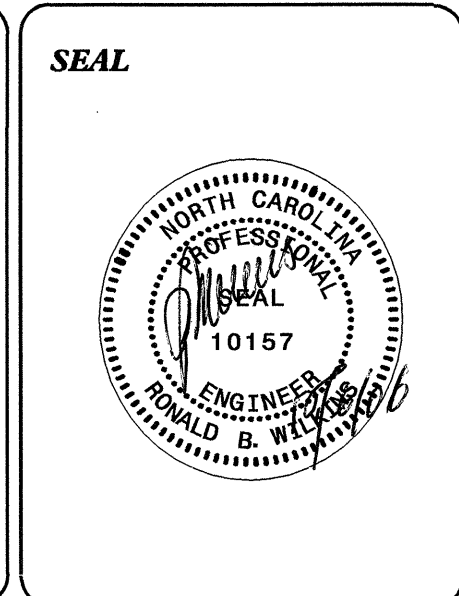


PREPARED IN THE OFFICE OF:  
**DIVISION OF HIGHWAYS  
PROJECT SERVICES  
UTILITY SECTION**

1591 MAIL SERVICES CENTER  
RALEIGH NC 27699-1591  
PHONE (919) 250-4128  
FAX (919) 250-4119



**Roger Worthington, P.E.** UTILITIES SECTION ENGINEER  
**Ron B. Wilkins, P.E.** UTILITIES SQUAD LEADER PROJECT ENGINEER  
**John A. Nigro, P.E.** UTILITIES PROJECT DESIGNER

06-DEC-2006 09:43 P:\Utilities\rdv\ut\proj\b4060\ut\_title\_ucl\_psh.dgn \$\$\$\$USERNAME\$\$\$\$

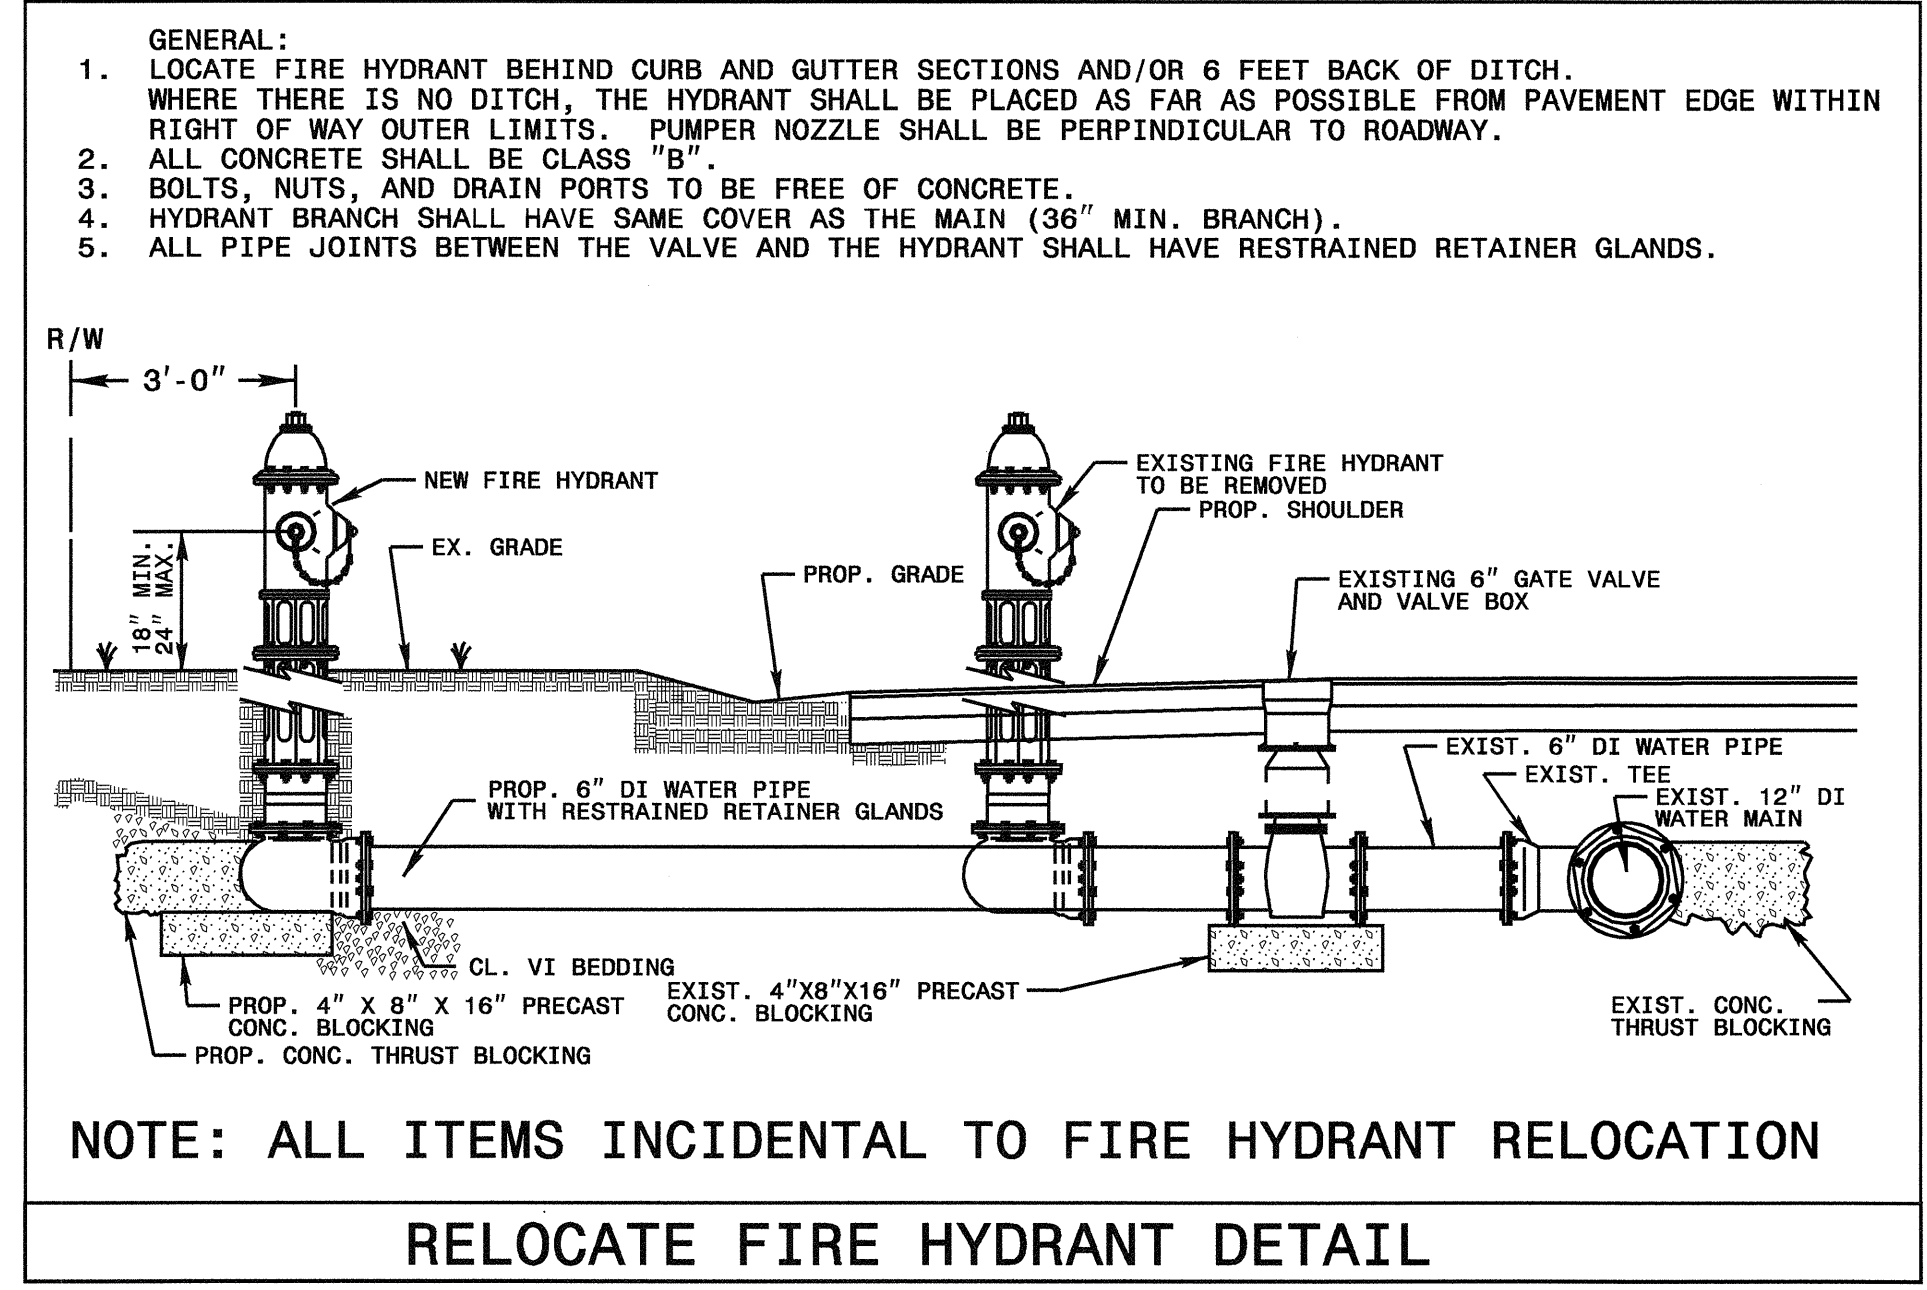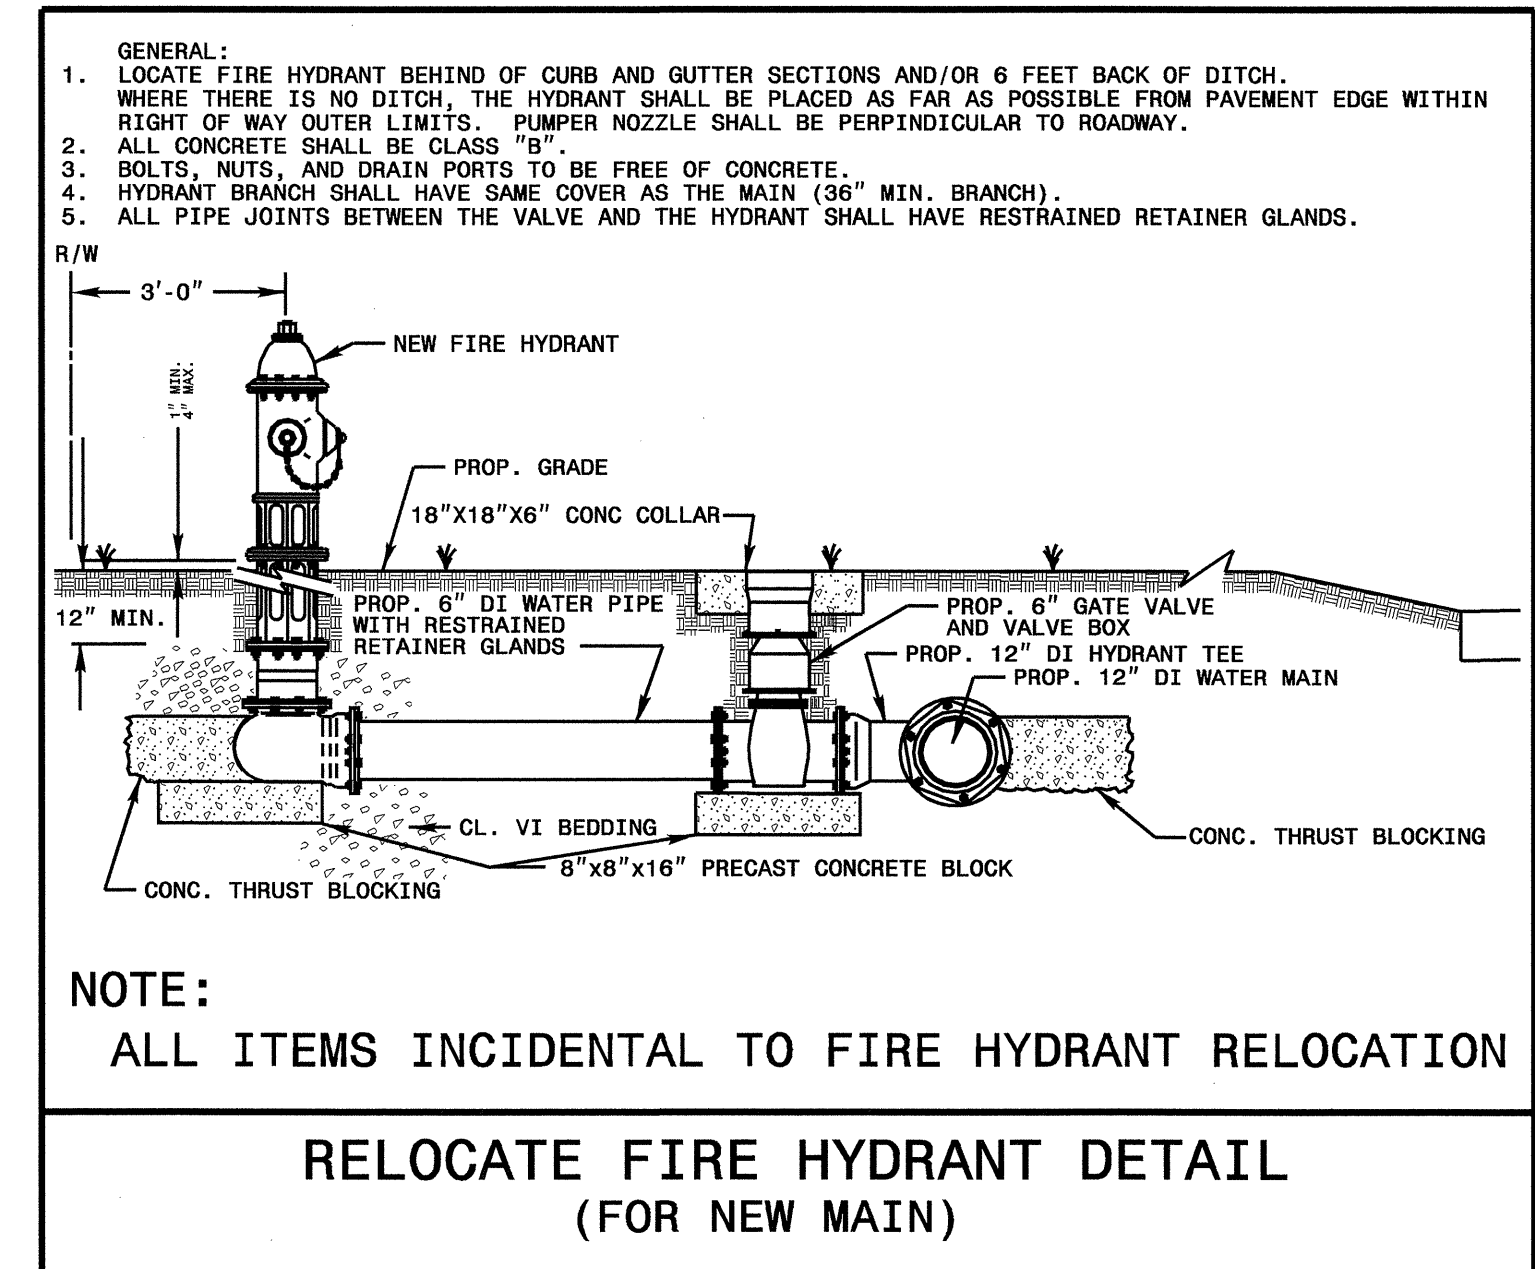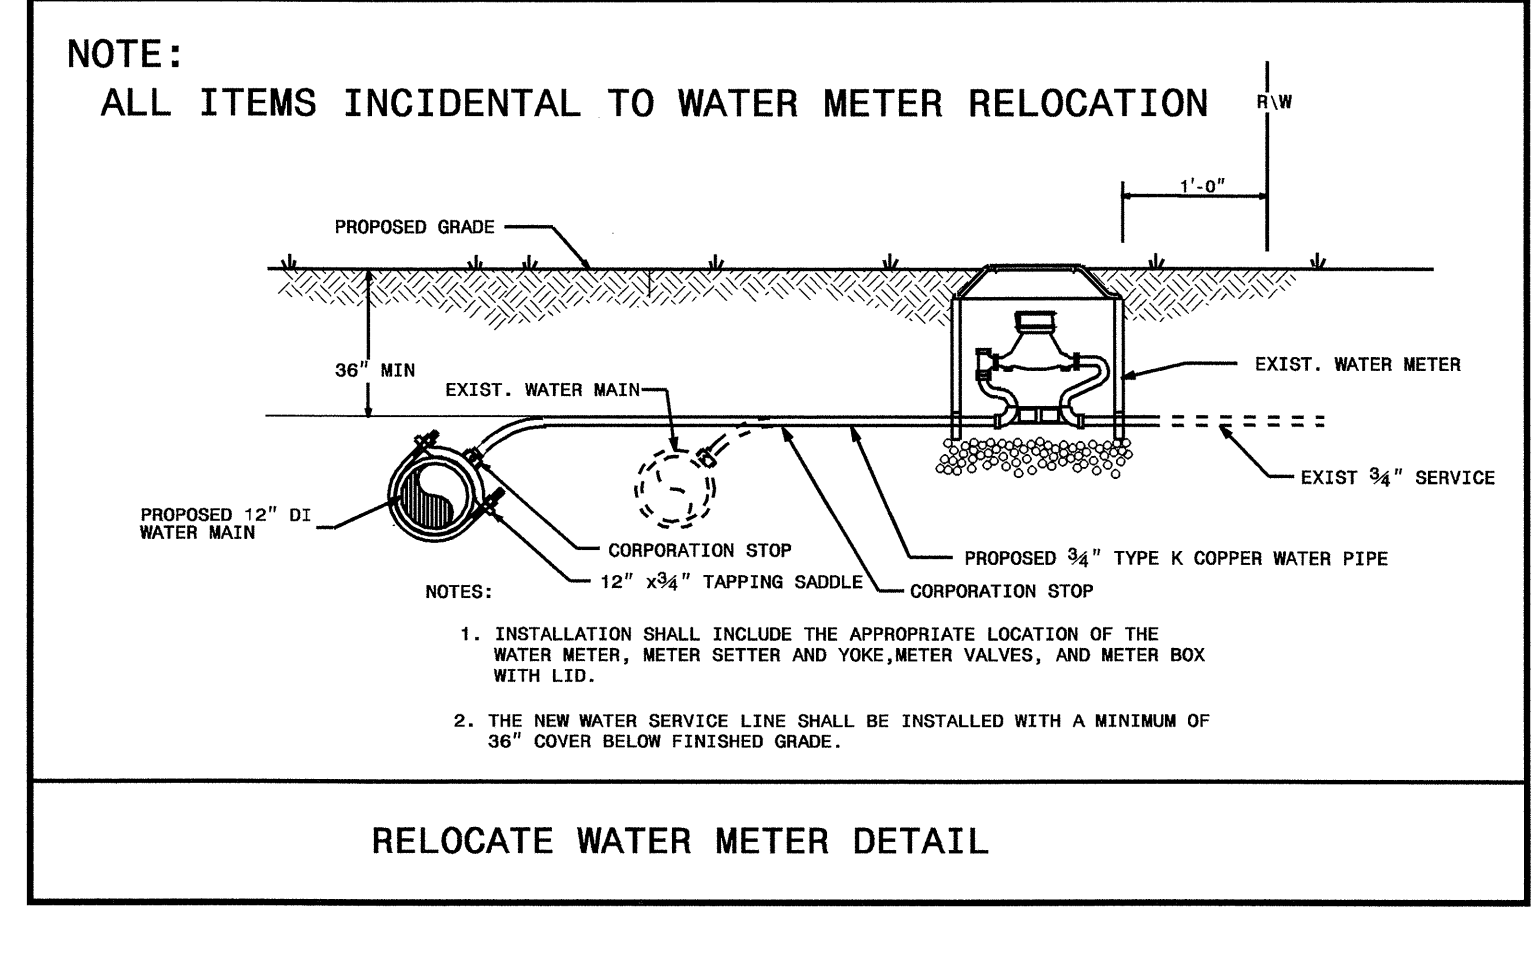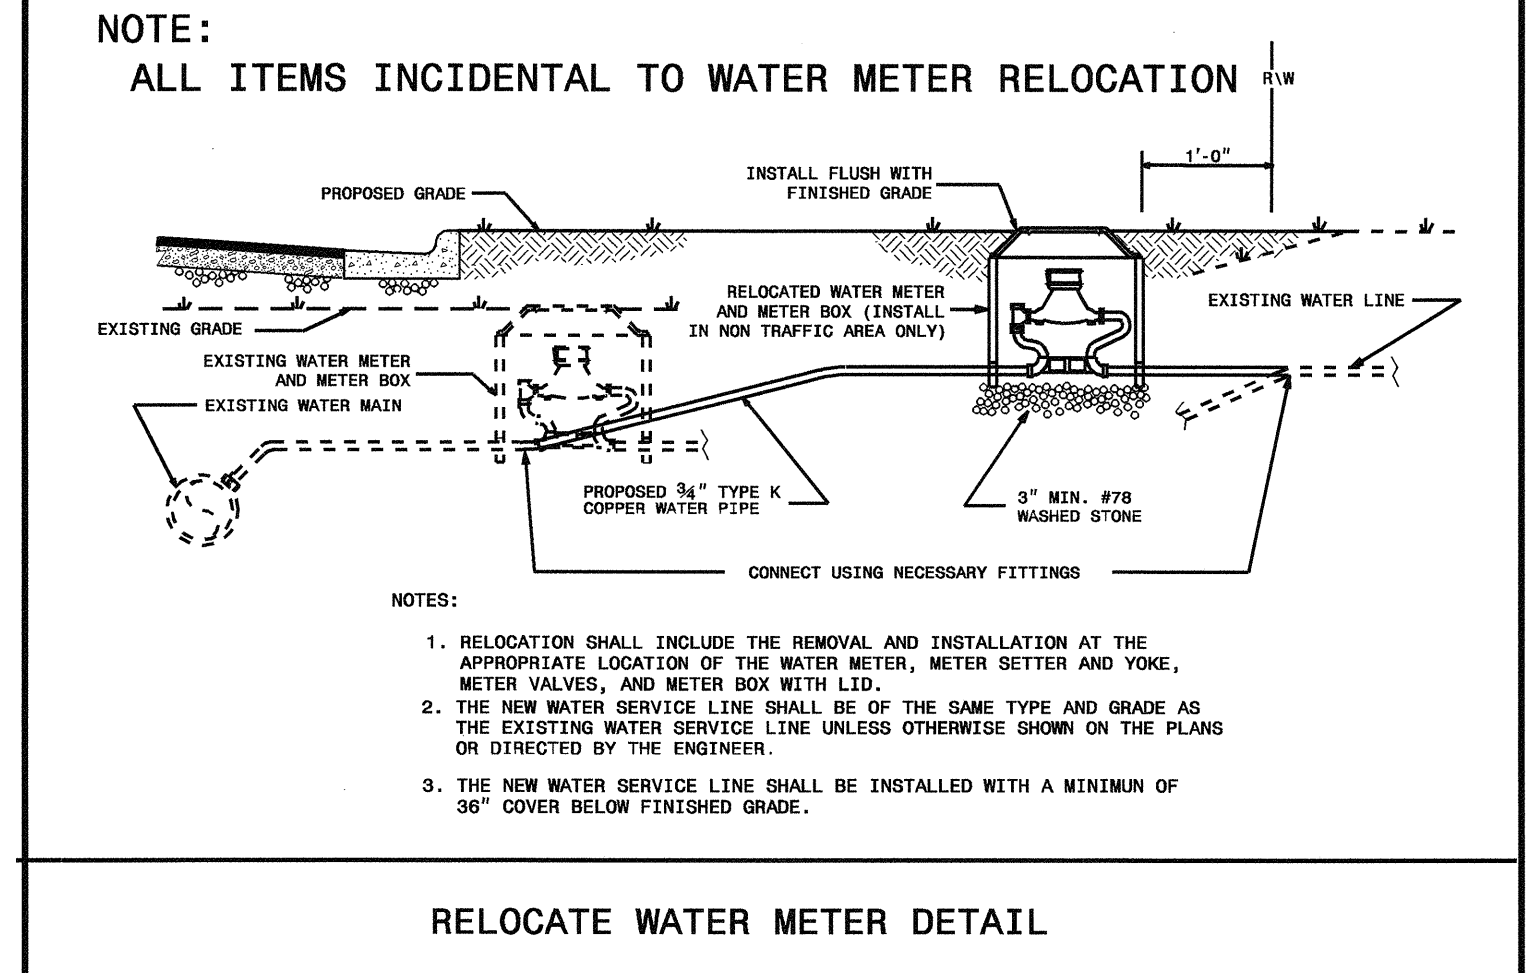

PROP - 352' - 12" WATER PIPE  
1 - 12" VALVE  
2 - RELOCATE FIRE HYDRANT  
355' - ABANDON 12" UTILITY PIPE

PROP. - 2 - RELOCATE WATER METER

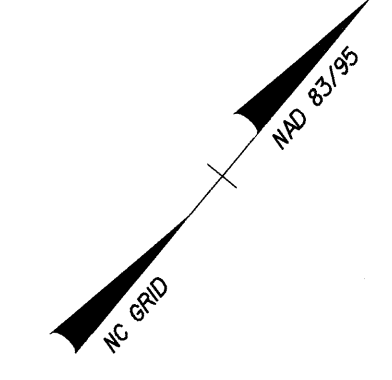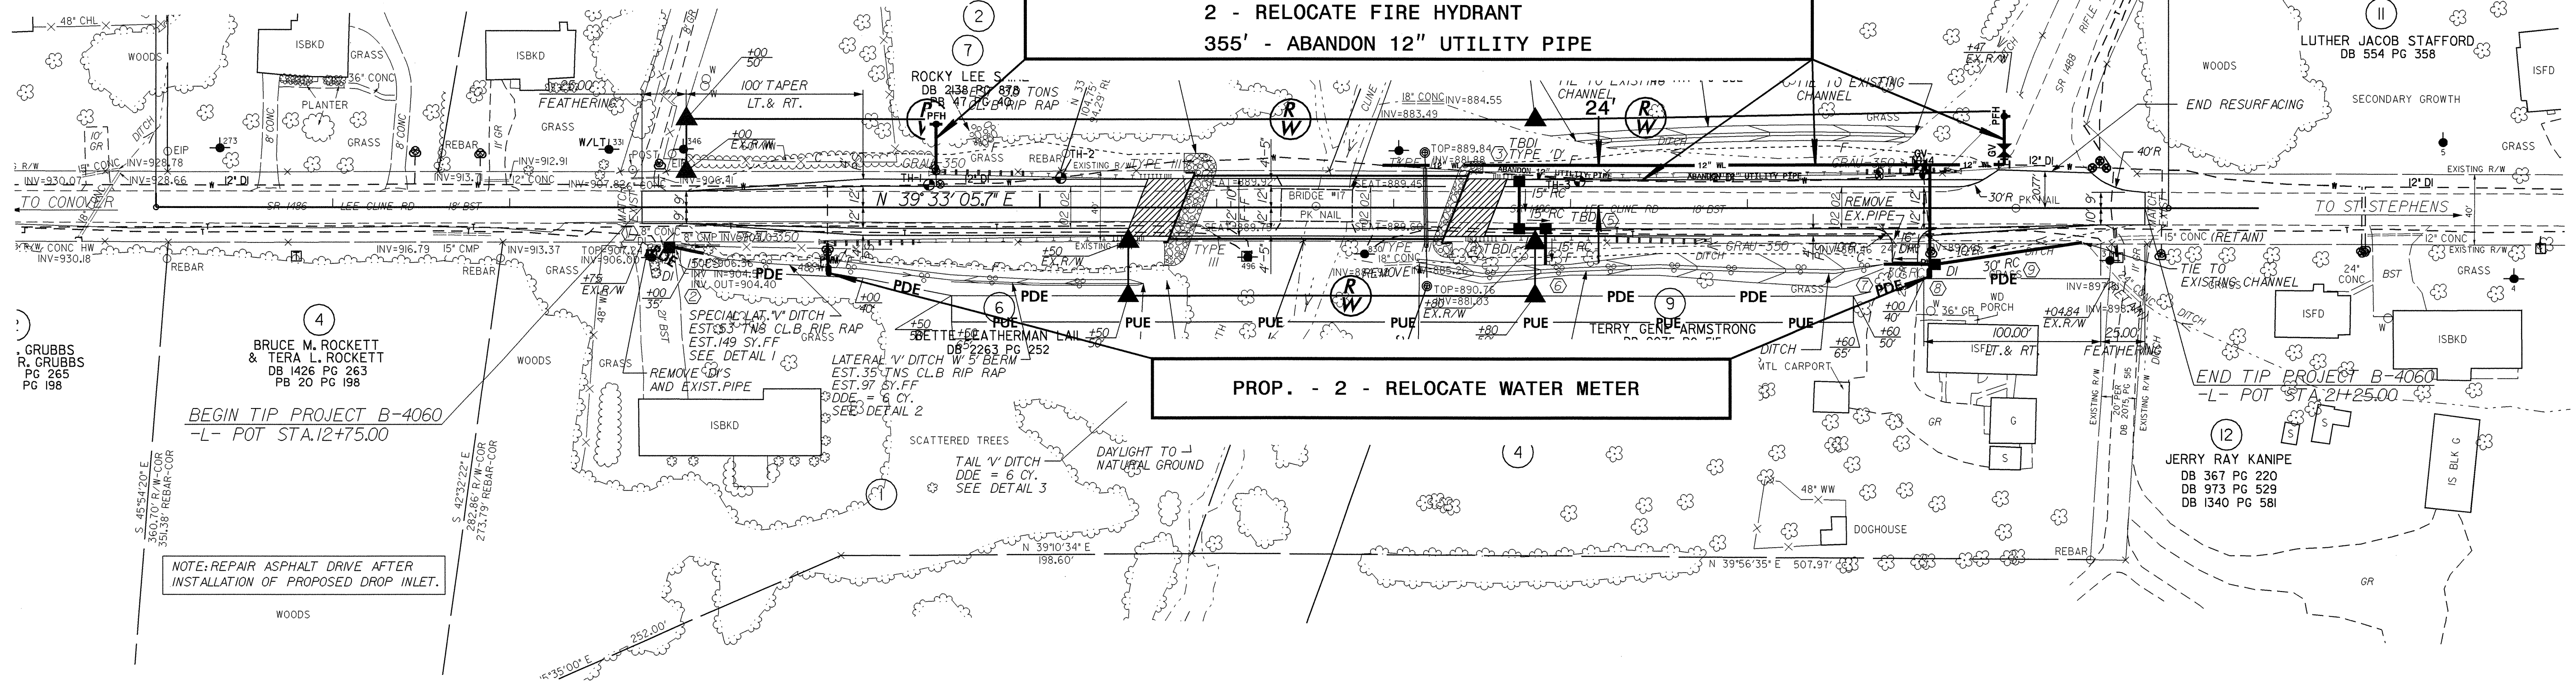

TIP PROJECT: B - 4060

T.I.P. NO.	SHEET NO.
B-4060	UO-1


STATE OF NORTH CAROLINA  
DIVISION OF HIGHWAYS

**UTILITY BY OTHERS PLANS  
CATAWBA COUNTY**

LOCATION: BRIDGE NO. 17 OVER CLINE CREEK ON SR 1486 (LEE CLINE RD.)


TYPE OF WORK: UTILITIES BY OTHERS

W 1114 B CELL

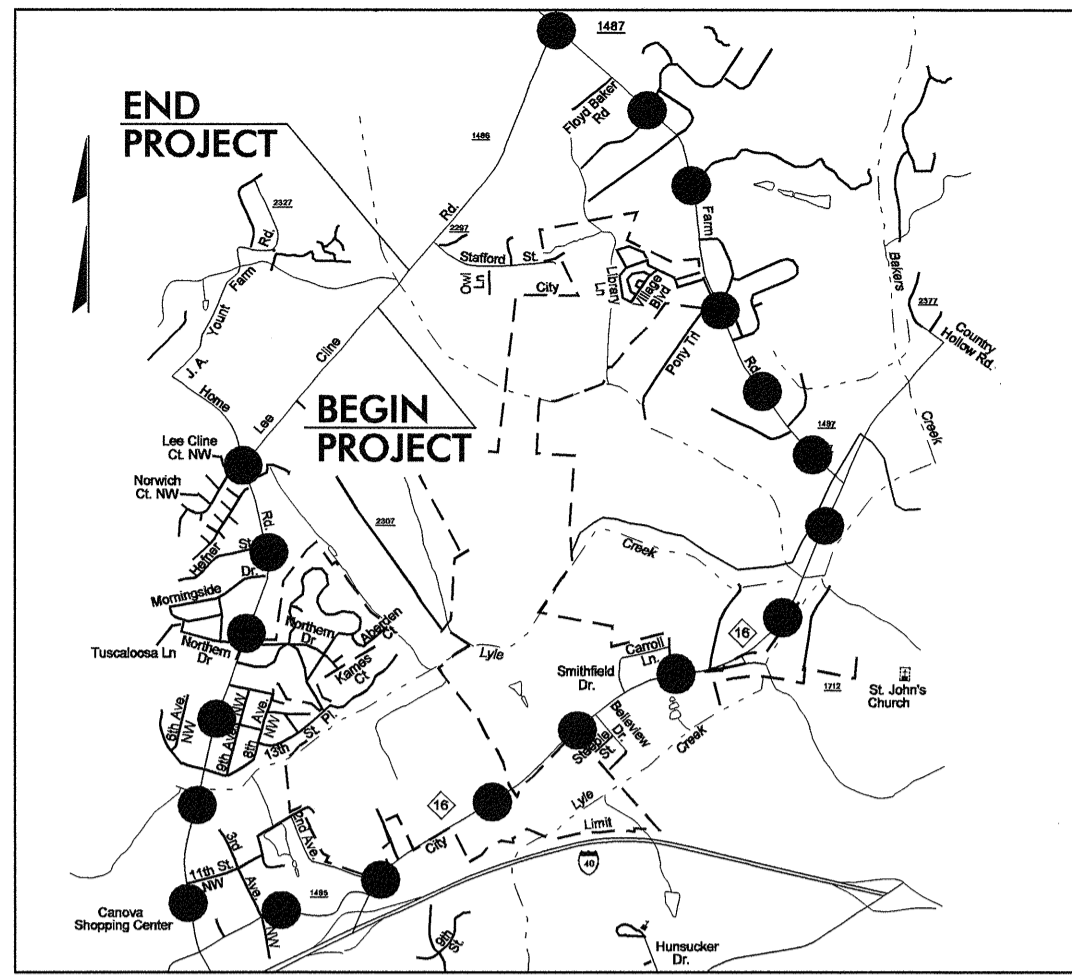


VICINITY MAP

●●●●● DENOTES OFFSITE DETOUR

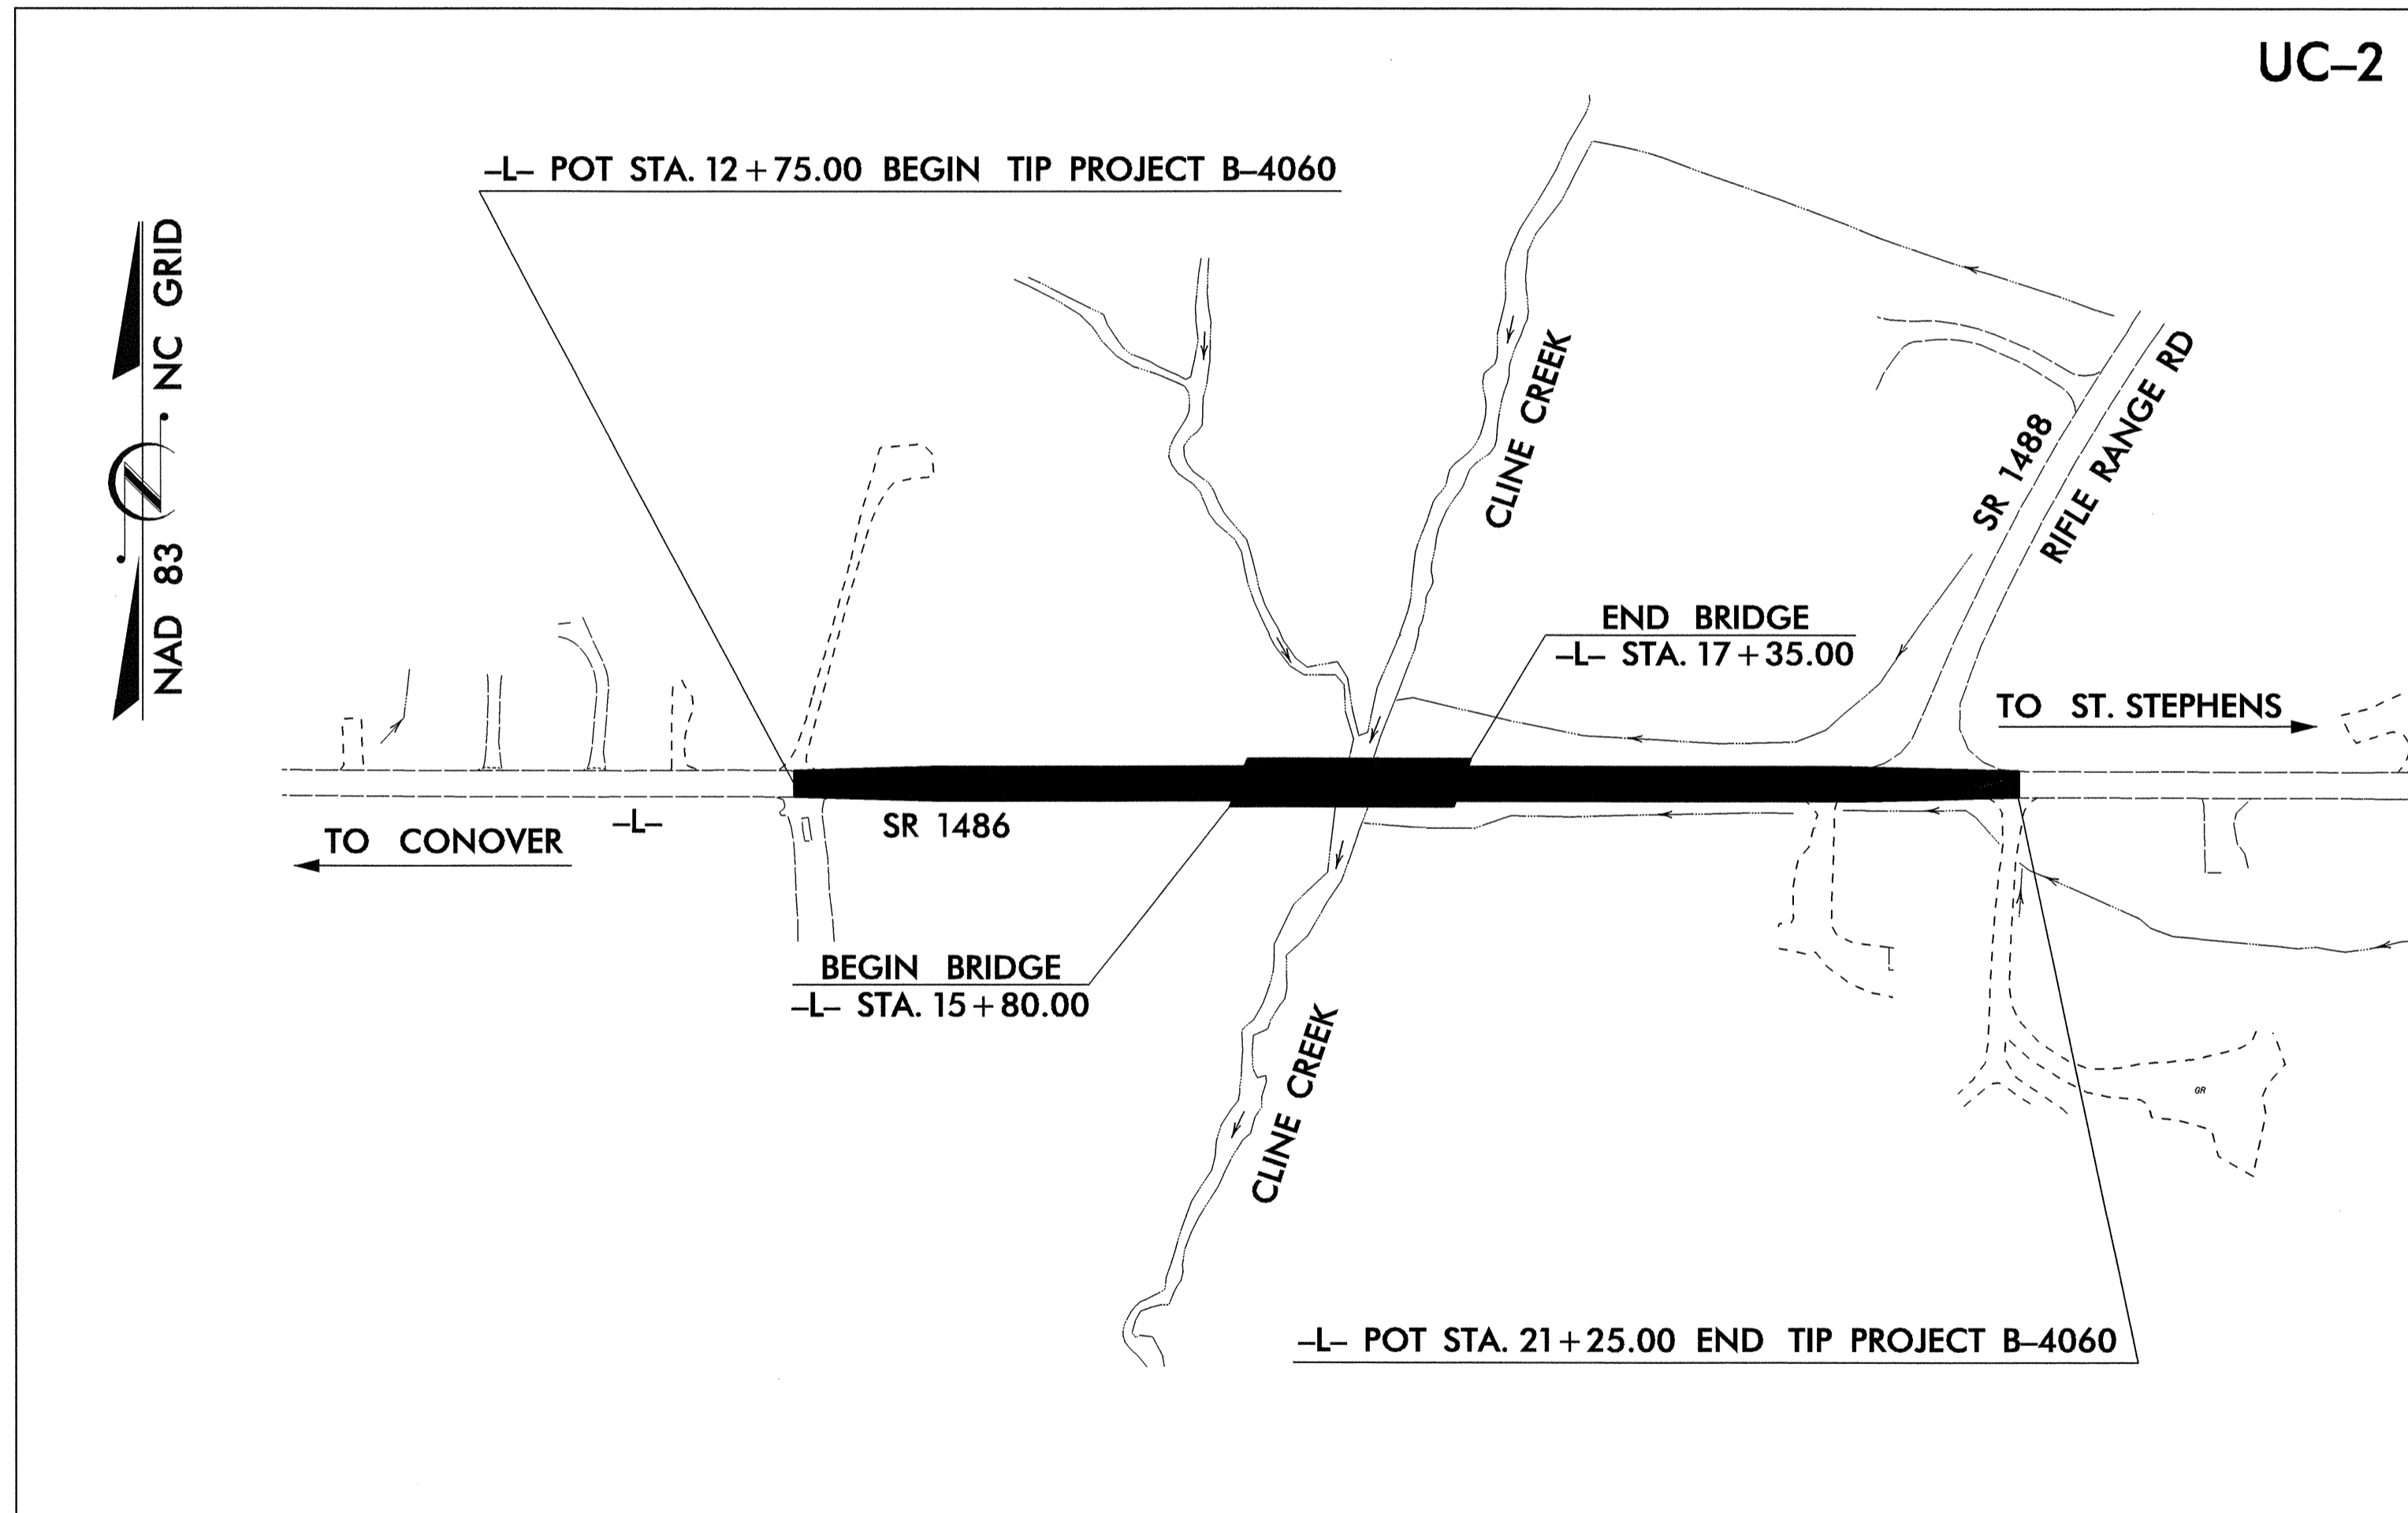

UC-2

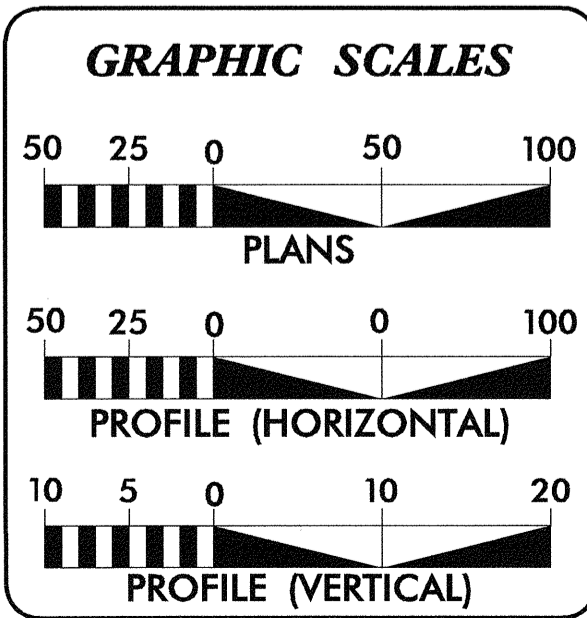


**INDEX OF SHEETS**

SHEET NO.	DESCRIPTION
UO-1	TITLE SHEET
UO-2	UTILITY BY OTHERS PLAN SHEET

**UTILITY OWNERS ON PROJECT**

(1) POWER	DUKE ENERGY CORP.
(2) CABLE TV	CHARTER COMMUNICATIONS
(3) TELEPHONE	BELL SOUTH

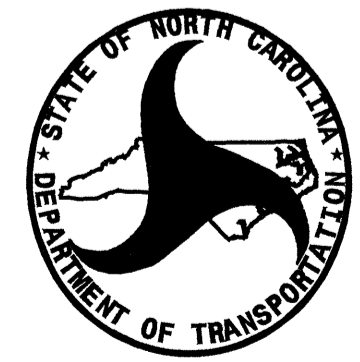


PREPARED IN THE OFFICE OF:  
**DIVISION OF HIGHWAYS  
PROJECT SERVICES  
UTILITY SECTION**

1591 MAIL SERVICES CENTER  
RALEIGH NC 27699-1591  
PHONE (919) 250-4128  
FAX (919) 250-4119

**Roger Worthington, P.E.** UTILITIES SECTION ENGINEER  
**RON WILKINS, P.E.** UTILITIES SQUAD LEADER PROJECT ENGINEER  
**JOHN NIGRO, P.E.** UTILITIES PROJECT DESIGNER

UTILITIES BY OTHERS

NOTE:  
 ALL PROPOSED UTILITY WORK  
 SHOWN ON THIS SHEET WILL  
 BE DONE BY OTHERS

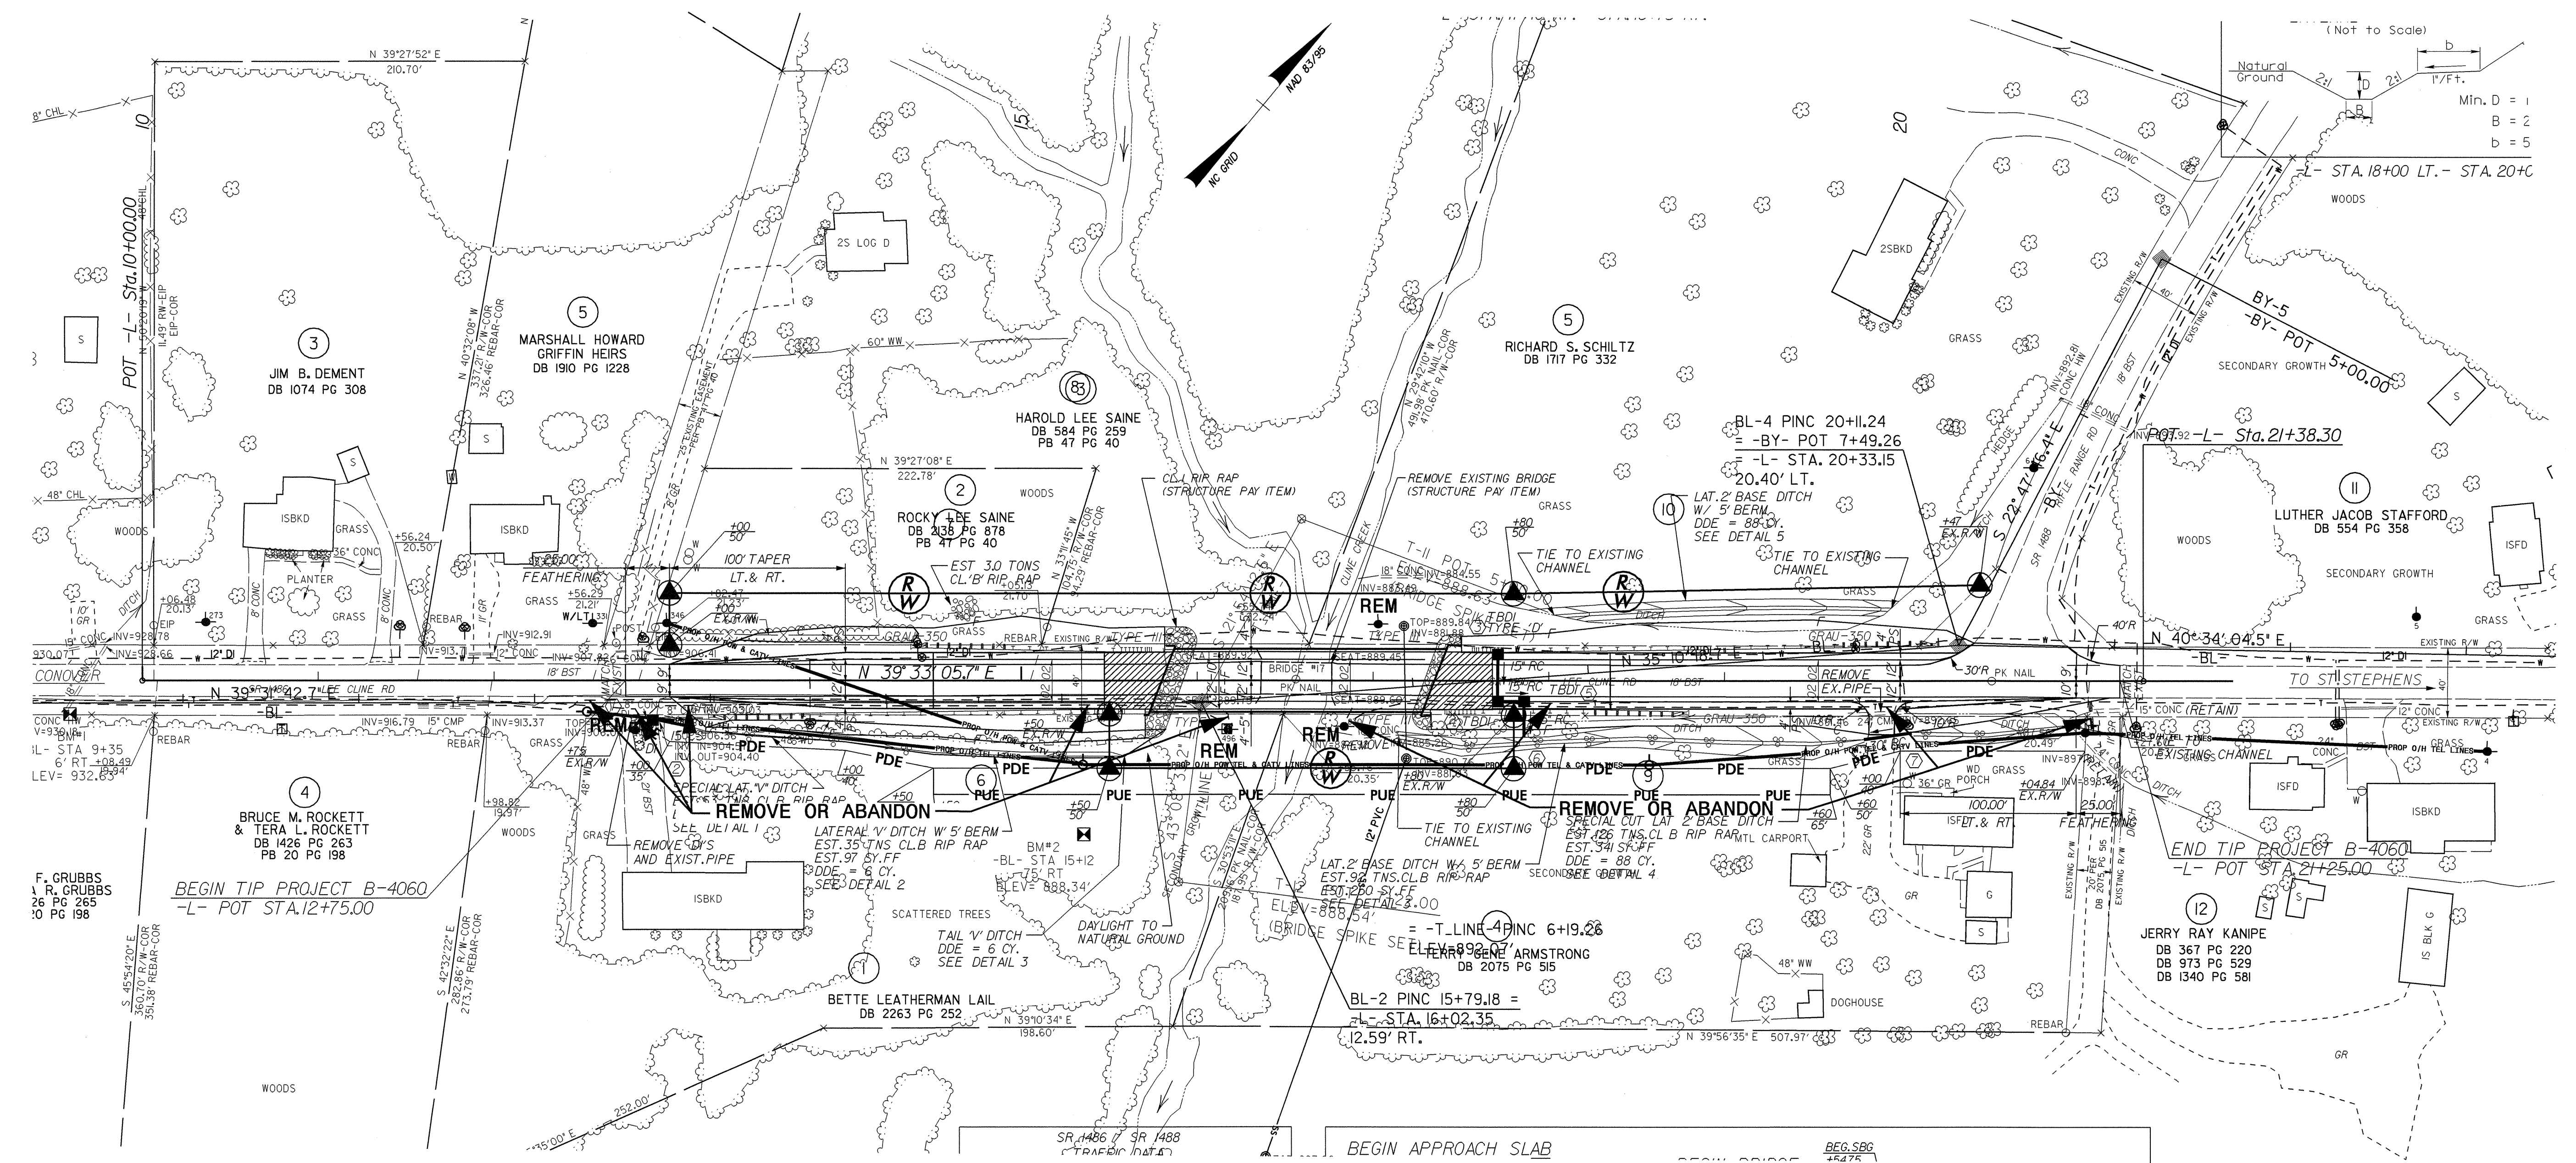

5/14/95

14-FEB-2006 08:49  
 r:\utilities\cd\p4\B4060.ut\_4\_uo2\_psh.dgn