


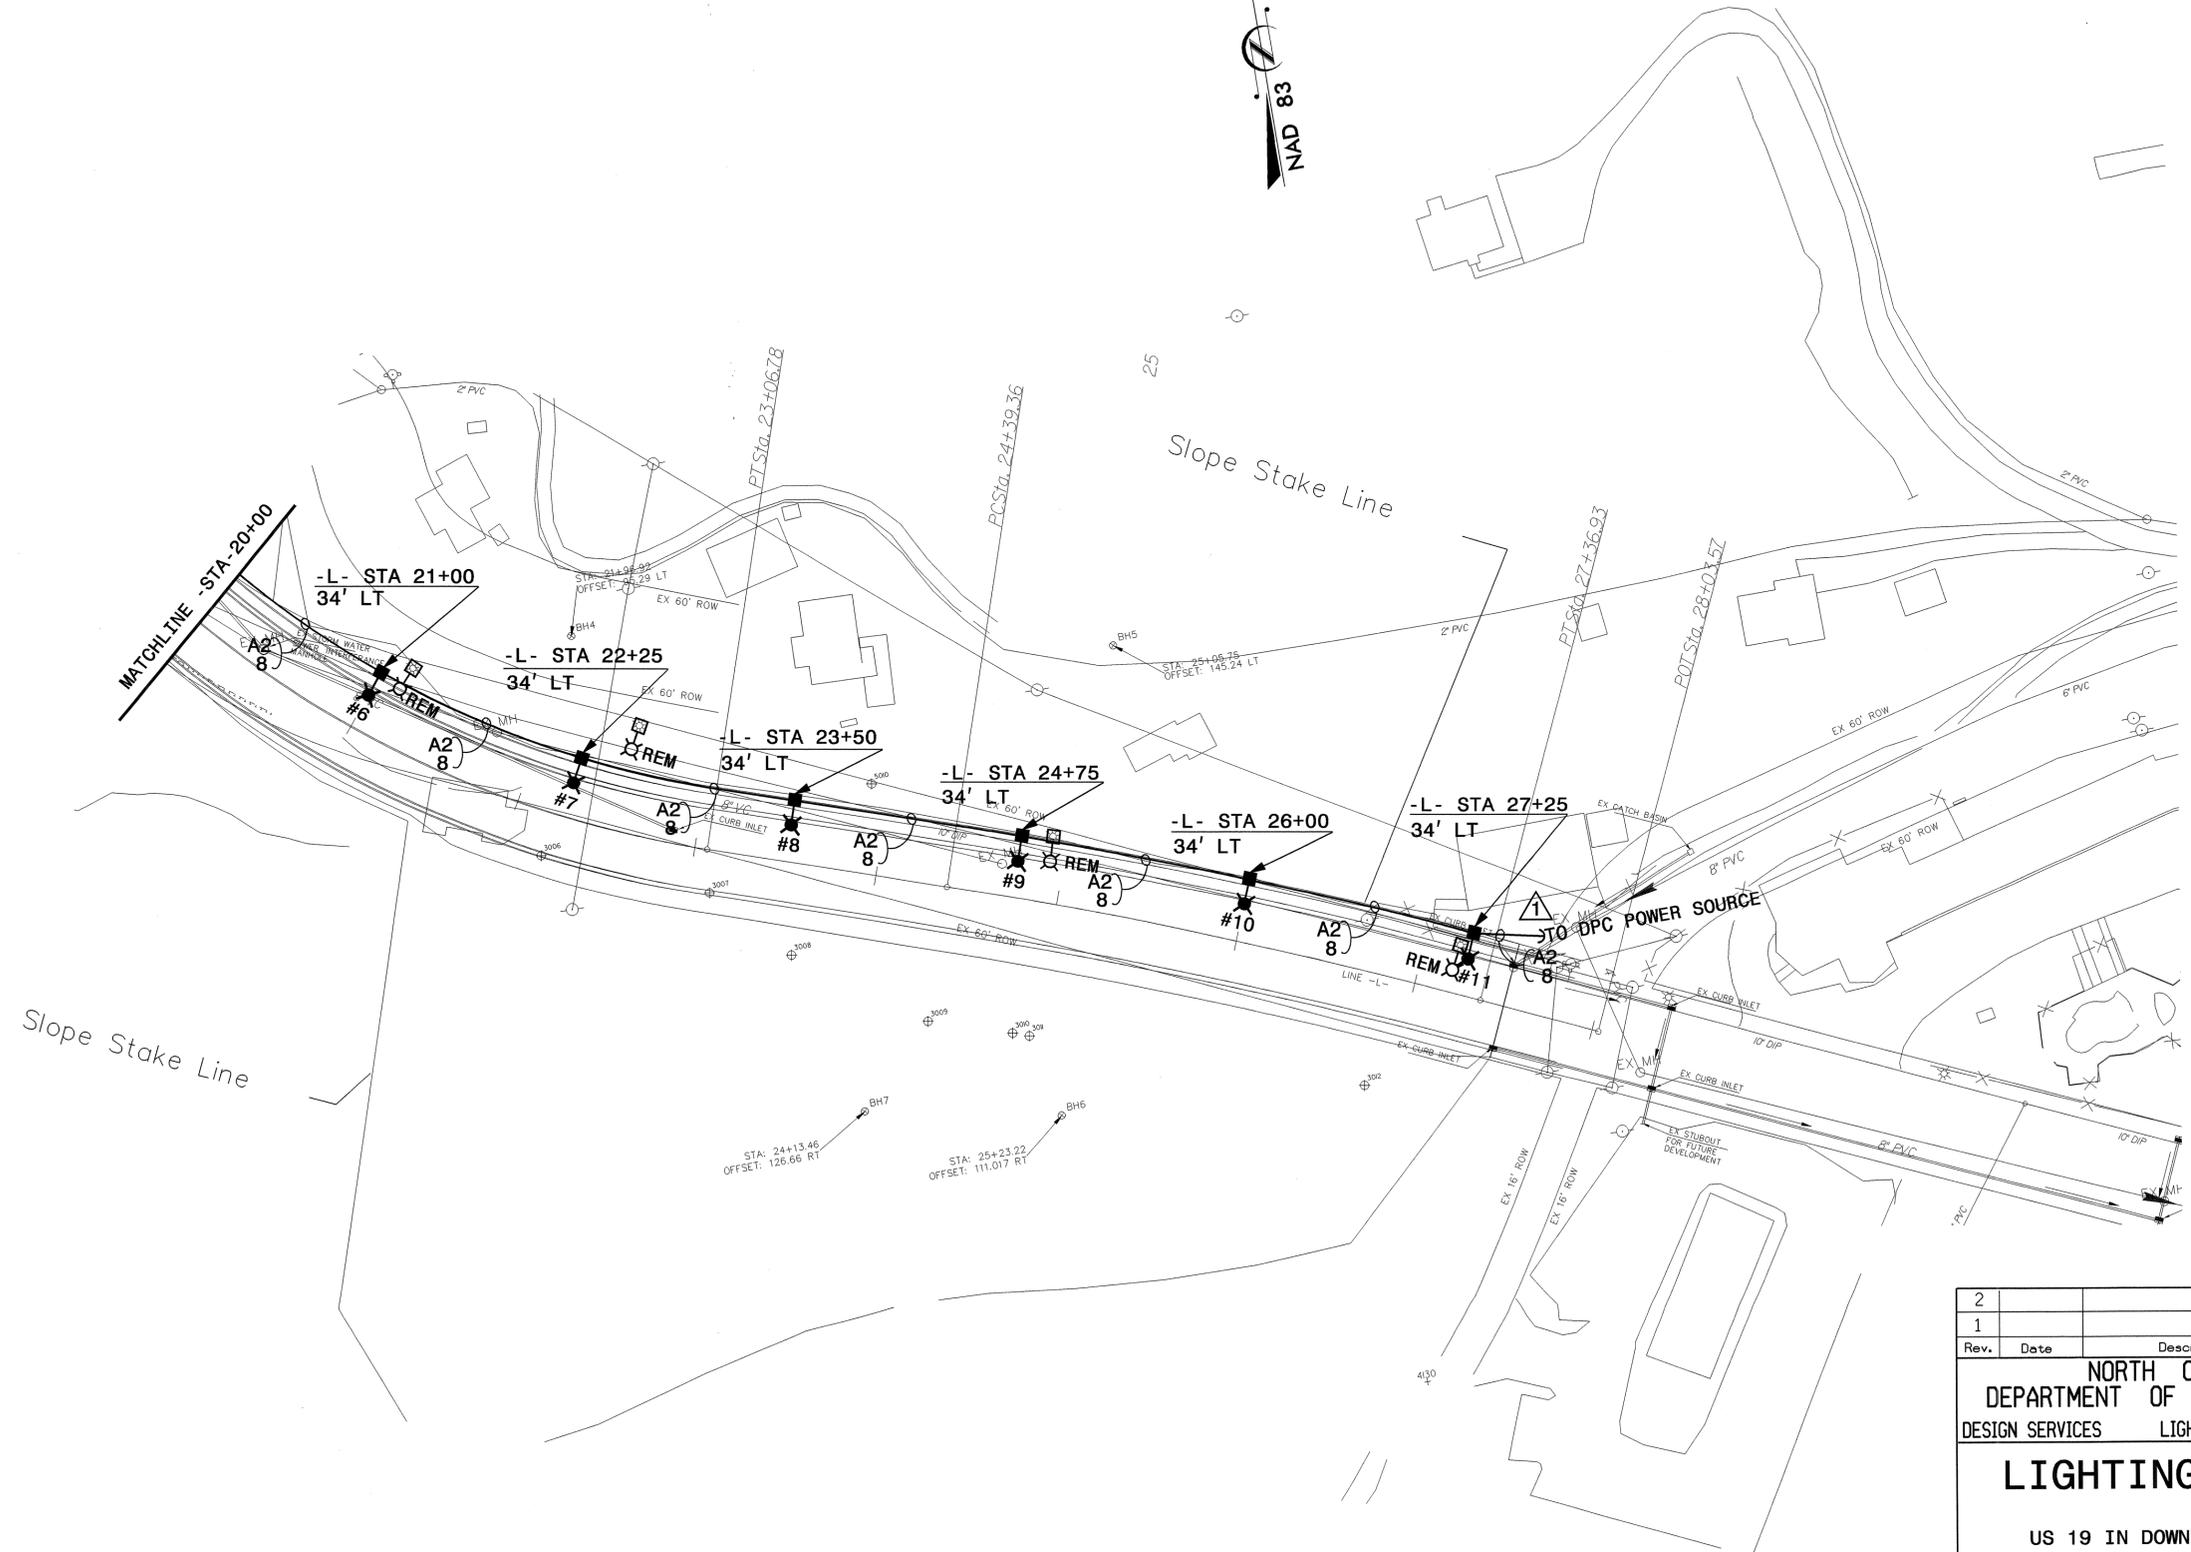

USE FOR LIGHTING CONSTRUCTION ONLY



2			
1			
Rev.	Date	Description	Approved
NORTH CAROLINA DEPARTMENT OF TRANSPORTATION DESIGN SERVICES LIGHTING/ELECTRICAL SECTION			
LIGHTING LAYOUT US 19 IN DOWNTOWN CHEROKEE SWAIN COUNTY			
Drawn By:	Approved By:	Dwg No.:	
RGH			


23-AUG-2006 15:28
 .lesad - stan...
 \$\$\$USERNAME\$\$\$

02/03/98

02/03/98




USE FOR LIGHTING CONSTRUCTION ONLY

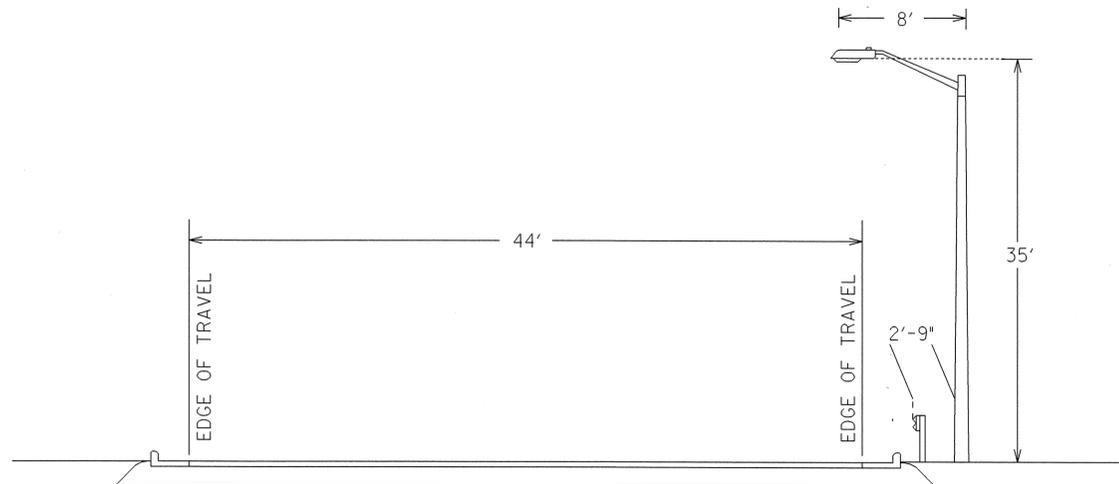

TYPICAL SECTION
STATION 15+00 TO STATION 18+75
NOT TO SCALE

POLES TO BE PLACED 2'-9" FROM FACE OF GUARDRAIL
SEE STANDARD DRAWING 1404.01, SHEET 1

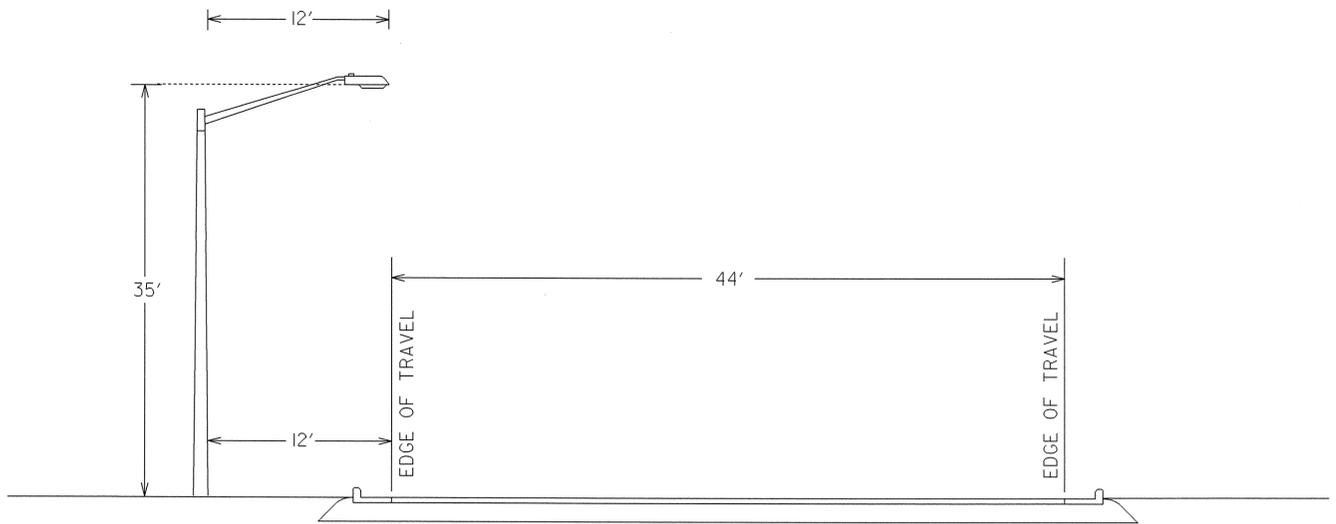

POLES 5-11 MUST INCORPORATE BREAKAWAY DEVICES

TYPICAL SECTION
STATION 19+75 TO STATION 27+25
NOT TO SCALE

2			
1			
Rev.	Date	Description	Approved
NORTH CAROLINA DEPARTMENT OF TRANSPORTATION DESIGN SERVICES LIGHTING/ELECTRICAL SECTION LIGHTING LAYOUT US 19 IN DOWNTOWN CHEROKEE TYPICAL SECTIONS SWAIN COUNTY			
Drawn By:	Approved By:	Dwg No.:	
RGH			

23-AUG-2006 15:29
\$.lesqd-stencil-proj\proj\4758\lgtdesign\4758-le-e4-psh.dgn
\$\$\$\$\$USERNAME\$\$\$\$\$