

Sign Number: SP07160
 Type: D Ground
 Quantity: 1

Design By: DME
 Project ID: B-4128

Check By:
 DIV: 7

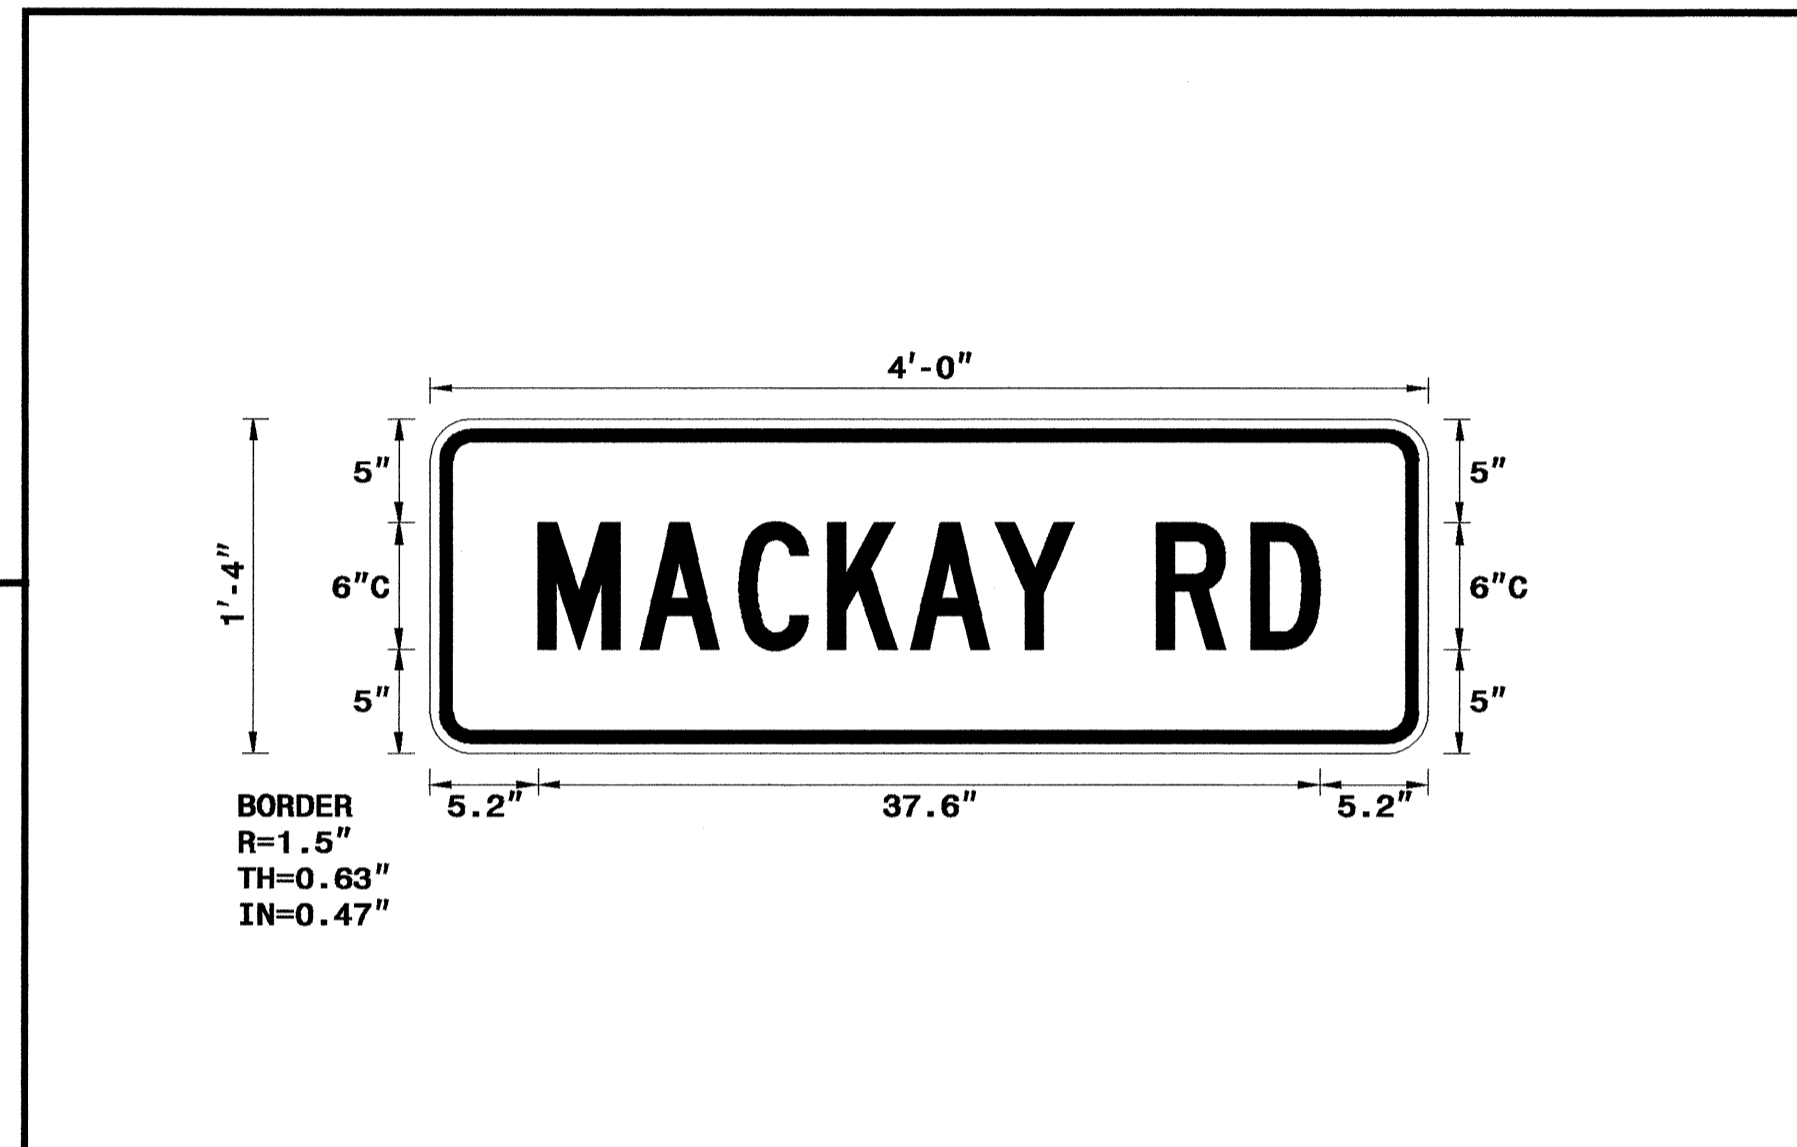
STD #: N/A
 Date: Jun 14, 2007

N. C. DEPARTMENT OF TRANSPORTATION
 DIVISION OF HIGHWAYS
 TRAFFIC ENGINEERING BRANCH
 SIGNING DEPARTMENT



Sign Width: 4'-0" Background Color: Fluorescent Orange
 Height: 1'-4" Legend & Border Color: Black
 Total Area: 5.3 Sq.Ft.

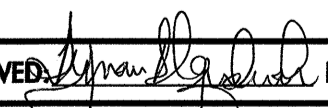

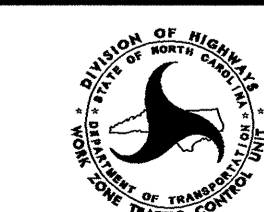
Border Type: Recessed Backing Material: 0.125 in. Aluminum
 Recess: 0.47" 0.079 in. Composite
 Width: 0.63"
 Radii: 1.5"



- NOTES:
 1. Legend and border shall be direct applied non-reflective sheeting.
 2. Background shall be Type VII, VIII, or IX (prismatic) retroreflective sheeting.

Letter spacings are to start of next letter											Series/Size	
	M	A	C	K	A	Y	R	D			Text Length	
	5.2	4.9	4.8	4.3	4	4.1	3.8	4	4.6	3.3	5.2	C
												37.6

Spacing Factor is 1 unless specified otherwise

APPROVED:  DATE: 8/14/07	SPECIAL SIGN DESIGN							
	SCALE: NONE							
	DATE:							
	DESIGN BY:							
	REVIEWED BY:							
		<table border="1"> <thead> <tr> <th colspan="2">REVISIONS</th> </tr> </thead> <tbody> <tr> <td> </td> <td> </td> </tr> <tr> <td> </td> <td> </td> </tr> </tbody> </table>	REVISIONS					
REVISIONS								