


T.I.P. NO.	SHEET NO.
B-4104	UO-1

STATE OF NORTH CAROLINA
DIVISION OF HIGHWAYS

**UTILITY BY OTHERS PLANS
DAVIE COUNTY**

LOCATION: BRIDGE 21 OVER CARTER CREEK ON NC 801

TYPE OF WORK: UTILITIES BY OTHERS


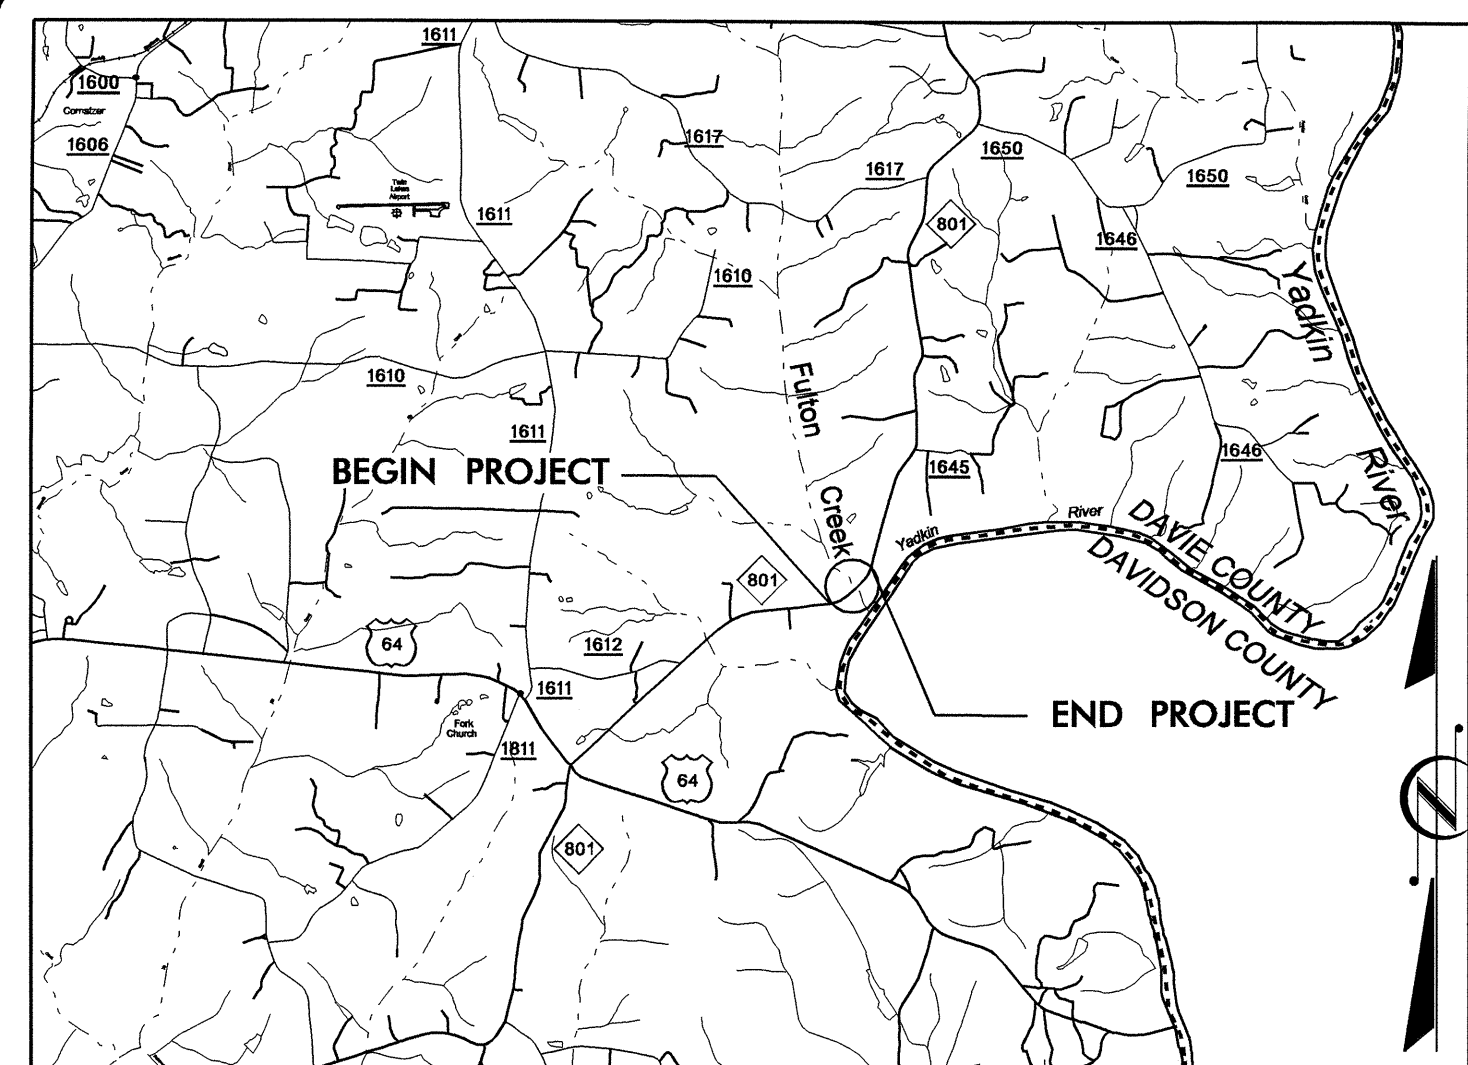


VICINITY MAP

(THIS PROJECT IS NOT WITHIN ANY MUNICIPAL BOUNDARIES.)

TIP PROJECT: B - 4104

CONTRACT: C201758

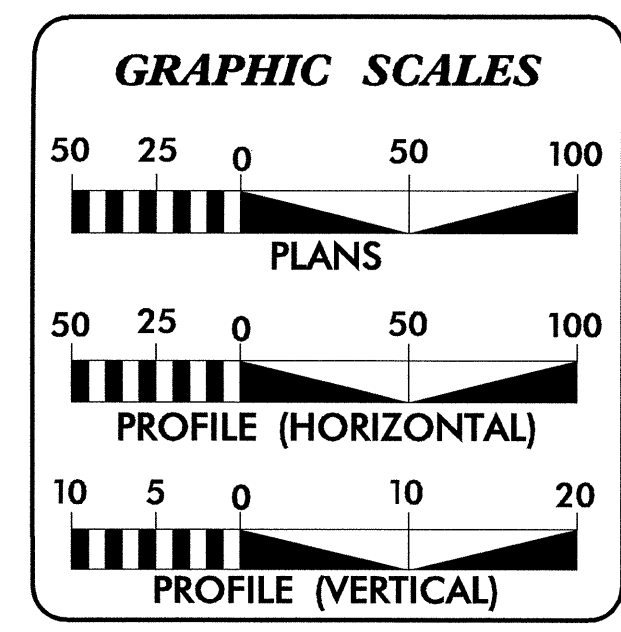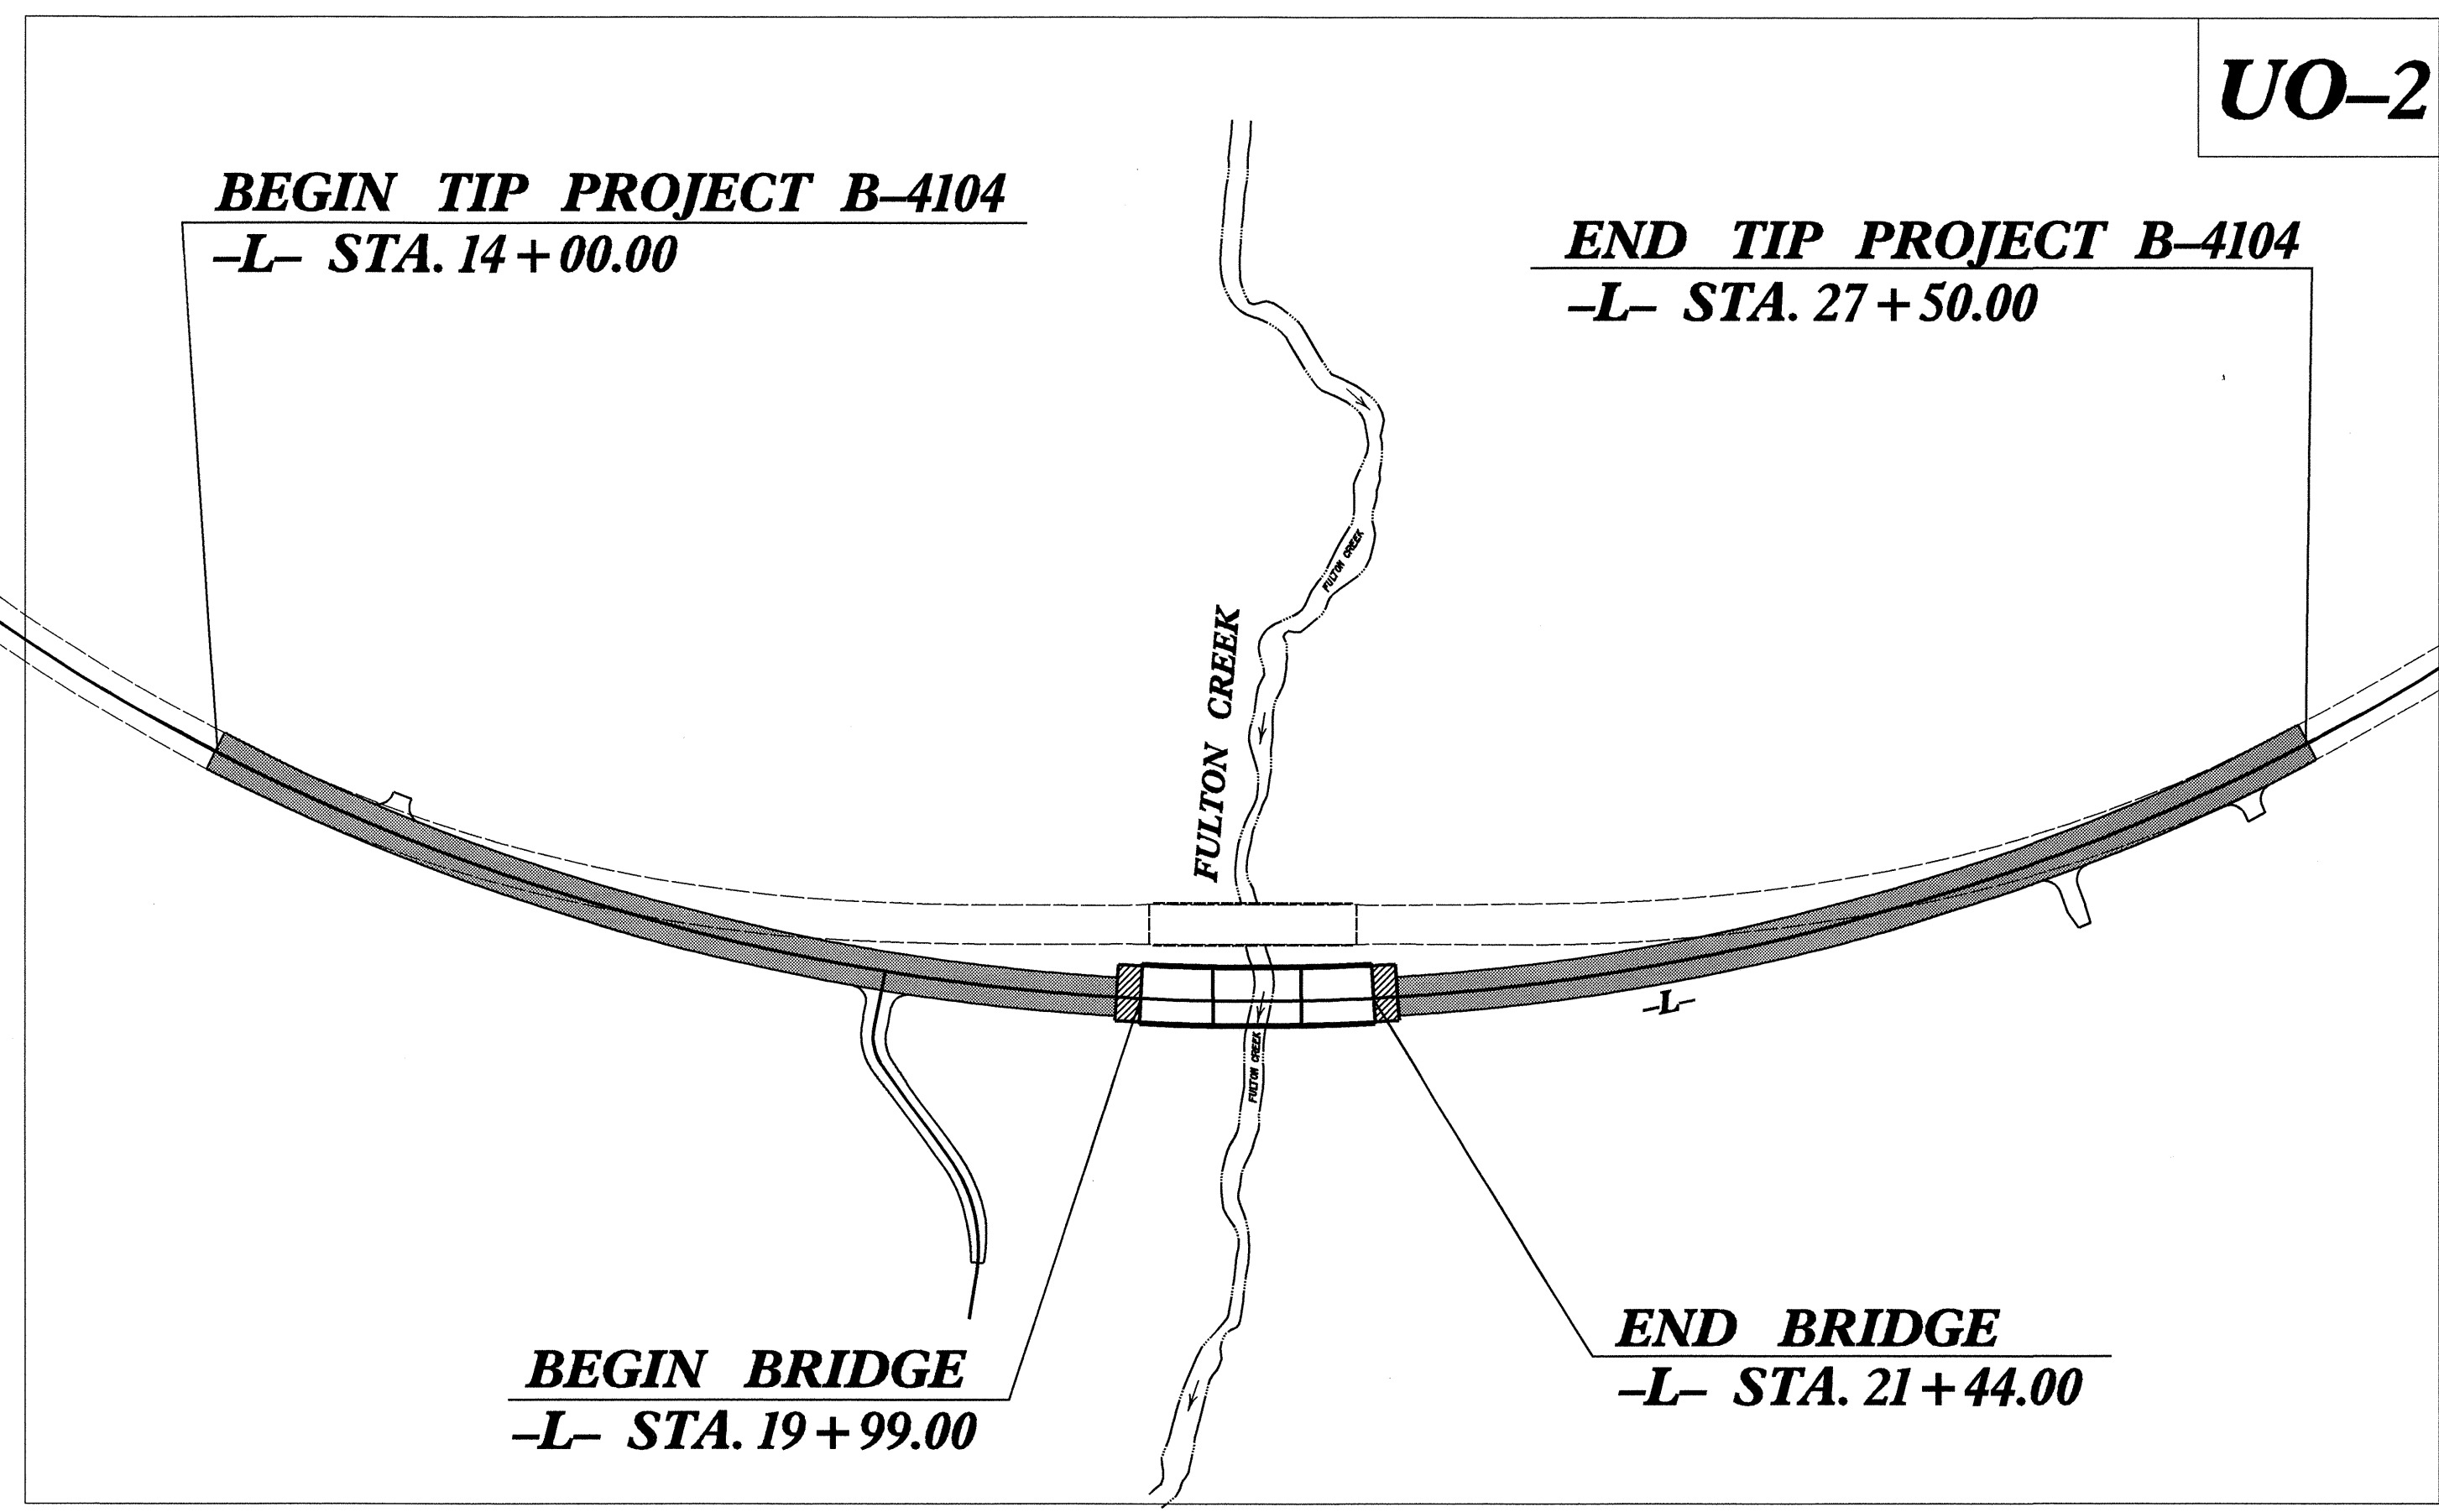


INDEX OF SHEETS

SHEET NO.	DESCRIPTION
UO-1	TITLE SHEET
UO-2	UTILITY BY OTHERS PLAN SHEET

UTILITY OWNERS ON PROJECT

- DUKE ENERGY - POWER DISTRIBUTION
- YADKIN VALLEY TMC - TELEPHONE

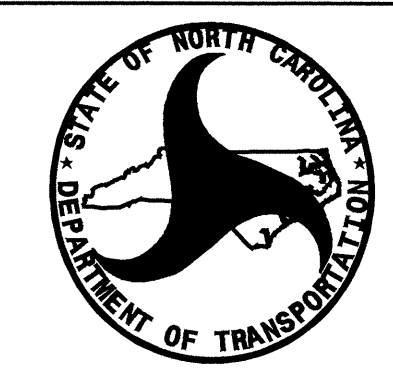

PREPARED IN THE OFFICE OF:
**DIVISION OF HIGHWAYS
PROJECT SERVICES
UTILITY SECTION**

1591 MAIL SERVICES CENTER
RALEIGH, NC 27699-1591
PHONE (919) 250-4128
FAX (919) 250-4119

Roger Worthington, P.E. UTILITIES SECTION ENGINEER
R.B. Wilkins, P.E. UTILITIES SQUAD LEADER PROJECT ENGINEER
John A. Nigro, P.E. UTILITIES PROJECT DESIGNER

24-SEP-2007 11:39
r:\utilities\rdy\ut\proj\b4104_ut_title_uo1_psh.dgn
\$\$\$\$\$USERNAME\$\$\$\$\$

