


BEGIN TIP PROJECT B-4330  
 -L- STA. 13+00.00  
 TIE TO EXISTING MARKINGS

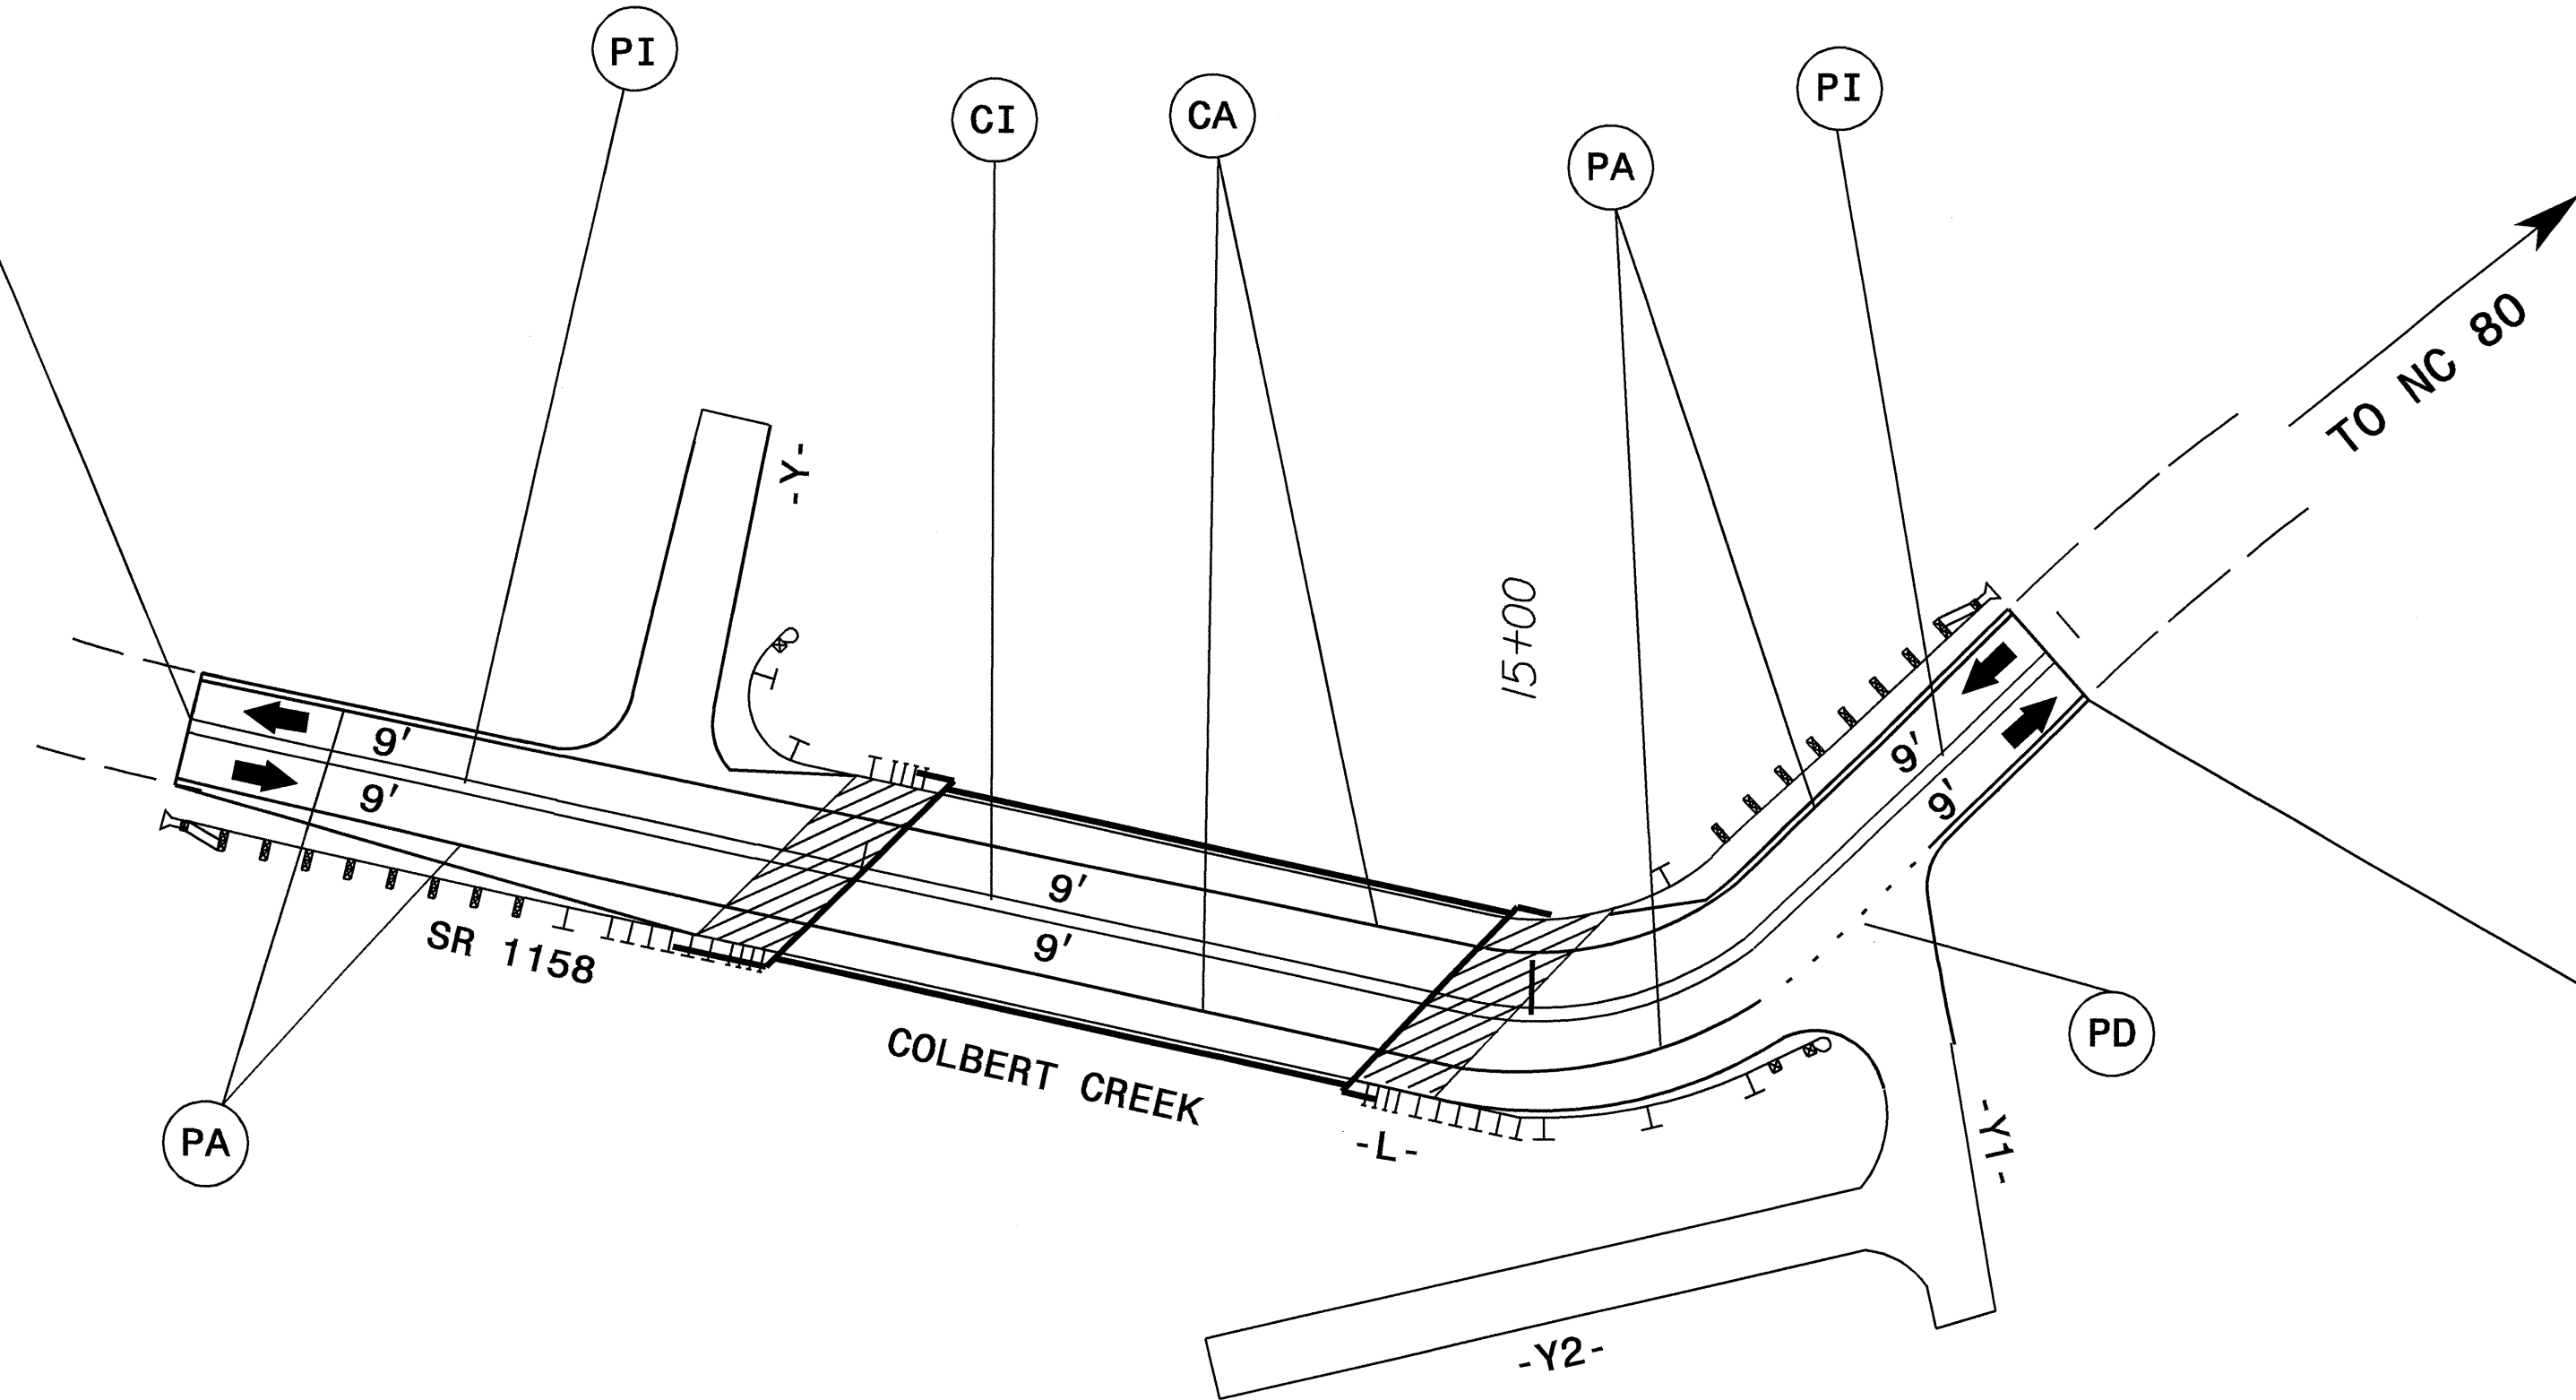

END TIP PROJECT B-4330  
 -L- STA. 15+95.00  
 TIE TO EXISTING MARKINGS

FINAL PAVEMENT MARKING SCHEDULE

SYMBOL	DESCRIPTION	PAY ITEM QUANTITY BREAKDOWN		TOTAL QUANTITY
		PAVEMENT MARKINGS		
COLD APPLIED PLASTIC (4") Type3 - Permanent Wet Reflective				
CA	WHITE EDGELINE		150	LF
CI	YELLOW DOUBLE CENTER		150	LF
			<b>TOTAL</b>	<b>300</b> LF
PAINT (4")				
PA	WHITE EDGELINE (2X)		1200	LF
PD	2 ft. WHITE MINISKIP (2X)		27	LF
PI	YELLOW DOUBLE CENTER (2X)		1200	LF
			<b>TOTAL</b>	<b>2427</b> LF

19-SEP-2007 15:57  
 \\dot\dfsroot\proj\p\projects-b\4330\tr of fio\trafficcontrol\top\AB-4330\_TC.PM-1.dgn  
 halawandos AT WZT224250

APPROVED: _____	DATE: _____	<b>FINAL PAVEMENT MARKING PLAN AND SCHEDULE</b>		
				SCALE: NONE
		DATE: 9/07	REVISIONS	
		DWG. BY: WRD		
		DESIGN BY: WRD		
REVIEWED BY: HAL				