
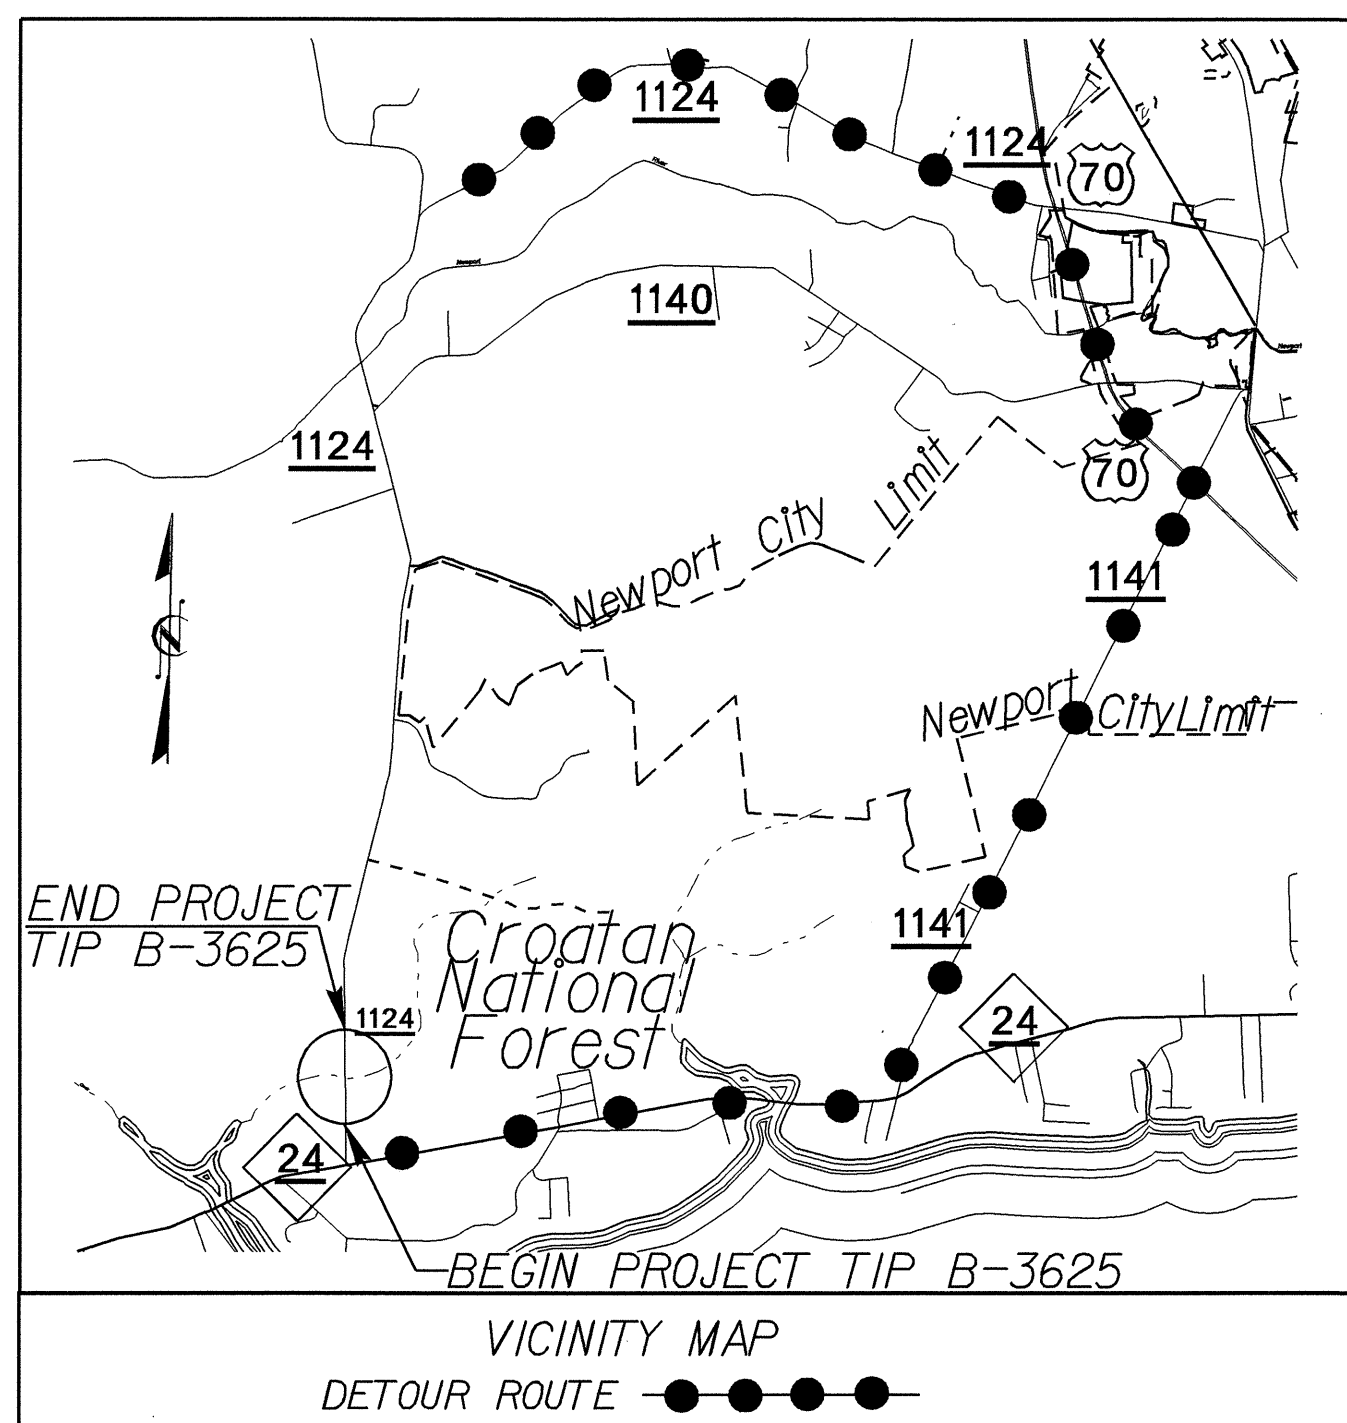


09/08/99

TIP PROJECT: B-3625

T.I.P. NO.	SHEET NO.
B-3625	UO-1


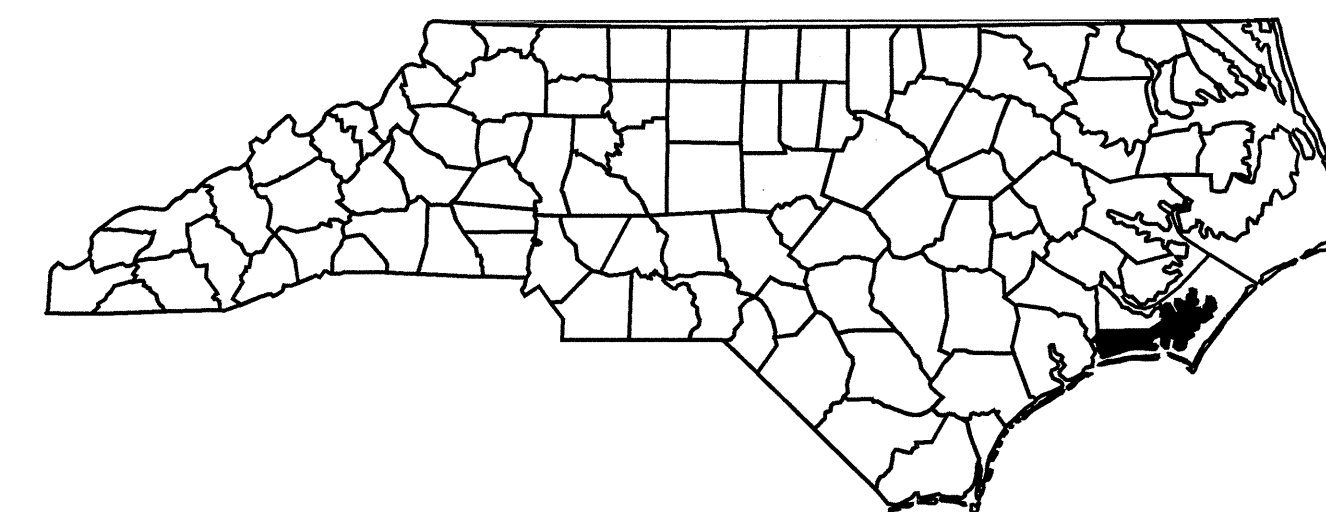


STATE OF NORTH CAROLINA
DIVISION OF HIGHWAYS

**UTILITY BY OTHERS PLANS
CARTERET COUNTY**

**LOCATION: BRIDGE No. 20 OVER EAST PRONG OF
BROAD CREEK ON SR 1124**

TYPE OF WORK: UTILITY RELOCATION

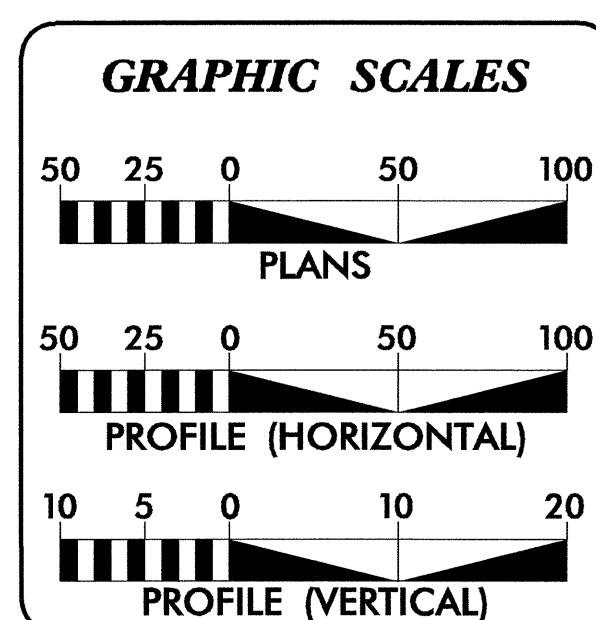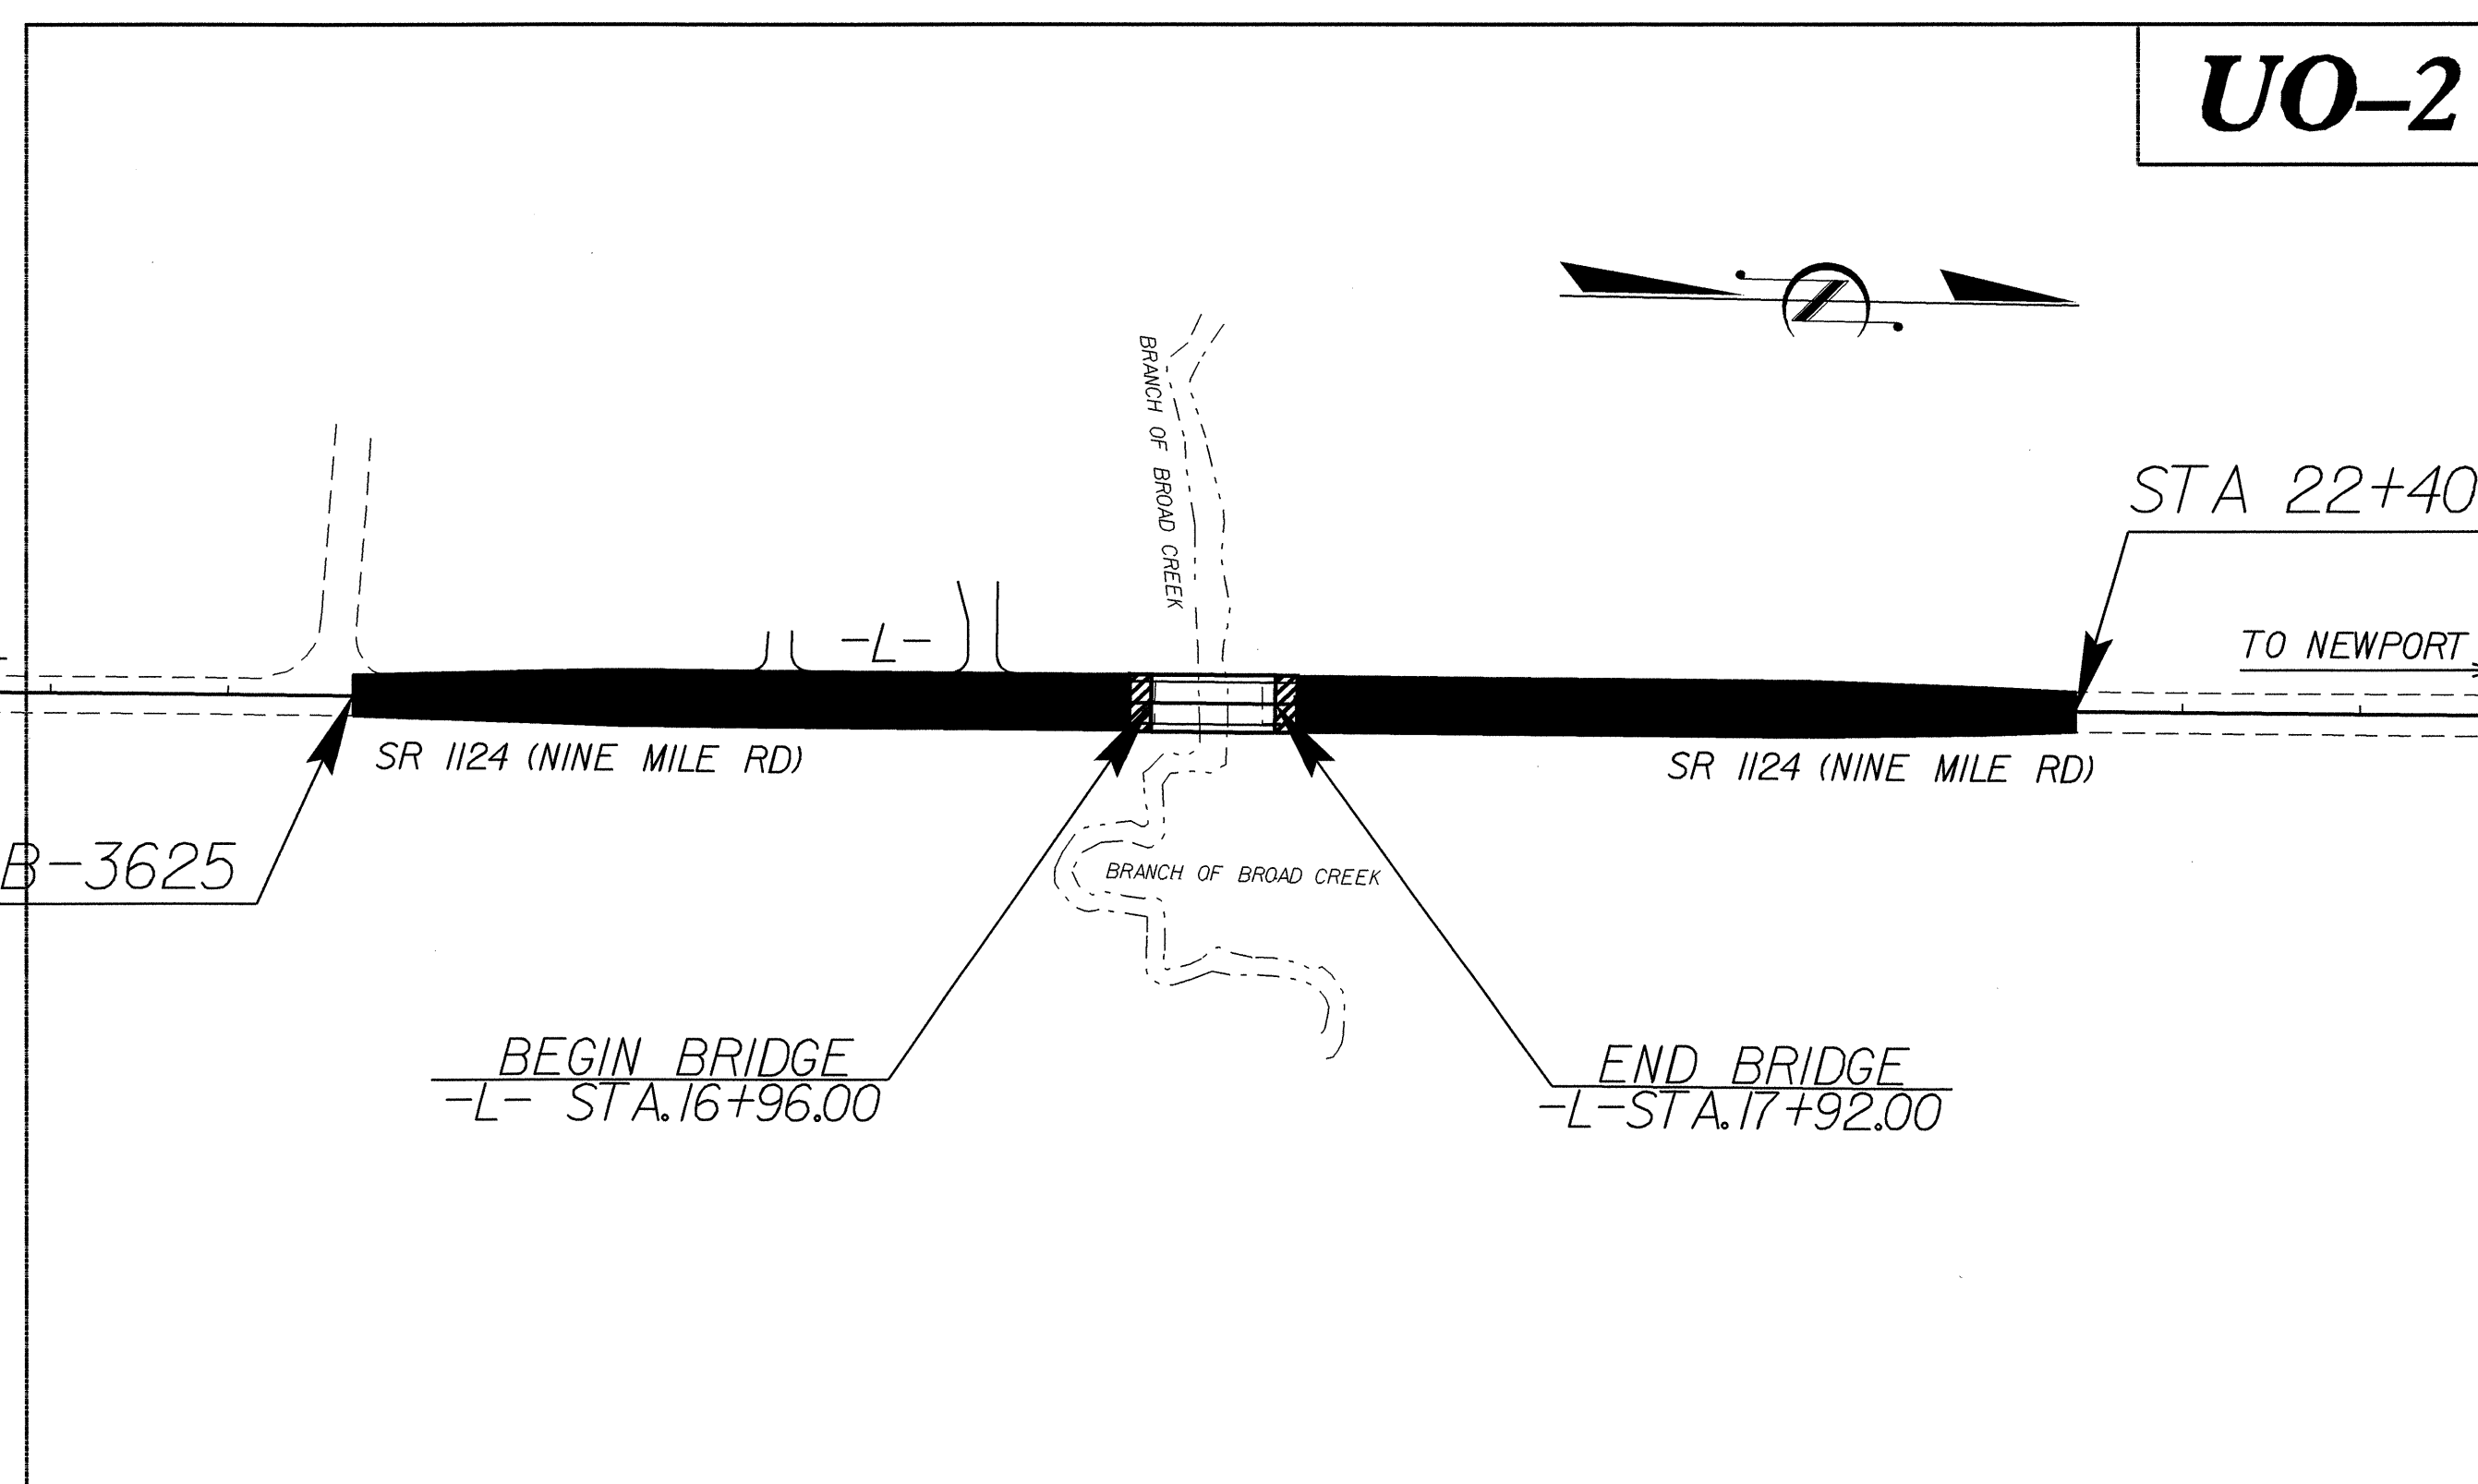

INDEX OF SHEETS	
SHEET NO.	DESCRIPTION
UO-1	TITLE SHEET
UO-2	UTILITY BY OTHERS PLAN SHEET

UTILITY OWNERS ON PROJECT
(1) CARTERET - CRAVEN EMC (Power)
(2) EMBARQ (Telephone)
(3) TIME WARNER (CATV)

PREPARED IN THE OFFICE OF:
**DIVISION OF HIGHWAYS
DESIGN SERVICES
UTILITY SECTION**


1591 MAIL SERVICES CENTER
RALEIGH, NC 27699-1591
PHONE (919) 250-4128
FAX (919) 250-4119

Roger Worthington, P.E. UTILITIES SECTION ENGINEER
Corey Bousquet, P.E. UTILITIES SQUAD LEADER PROJECT ENGINEER
Nabil Hamdan UTILITIES PROJECT DESIGNER


03-DEC-2007 12:22
r:\utilities\rdy\ut\proj\B3625_rdy_tsh_uo1.dgn
\$\$\$\$\$USERNAME\$\$\$\$\$

UTILITIES BY OTHERS


NOTE:
ALL PROPOSED UTILITY WORK
SHOWN ON THIS SHEET WILL
BE DONE BY OTHERS

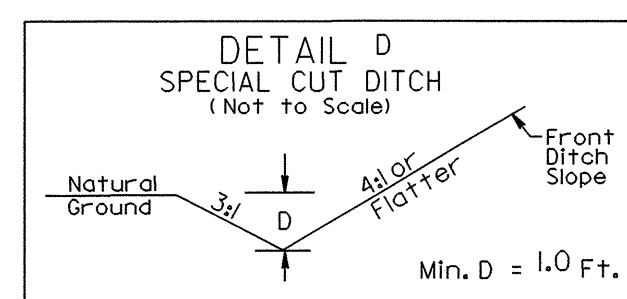



-L- STA. 13+50 TO 14+50 LT

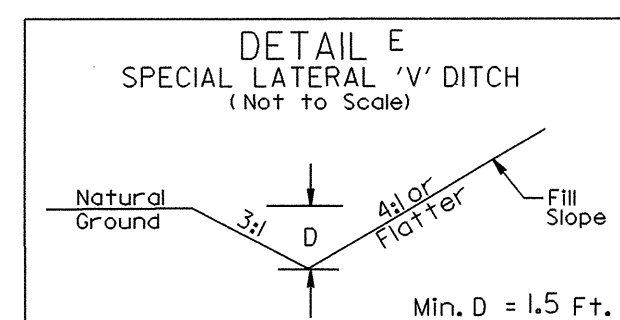


-L- STA. 14+50 TO 16+00 LT

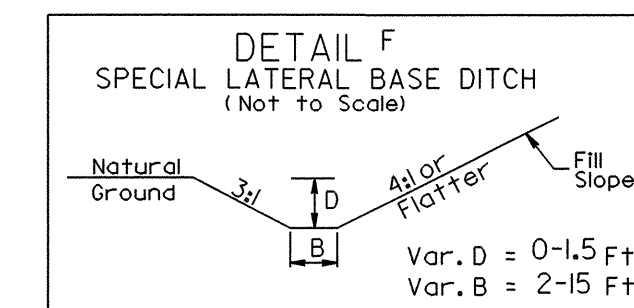


-L- STA. 20+50 TO 21+50 LT
-L- STA. 19+50 TO 21+00 RT

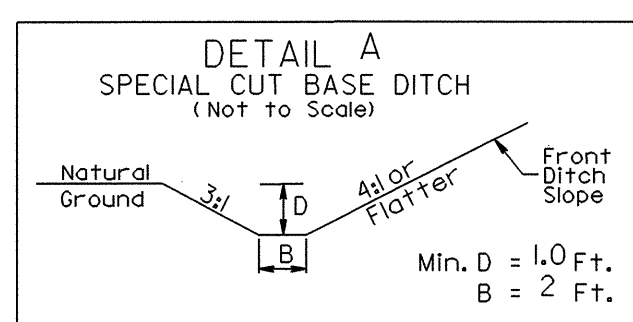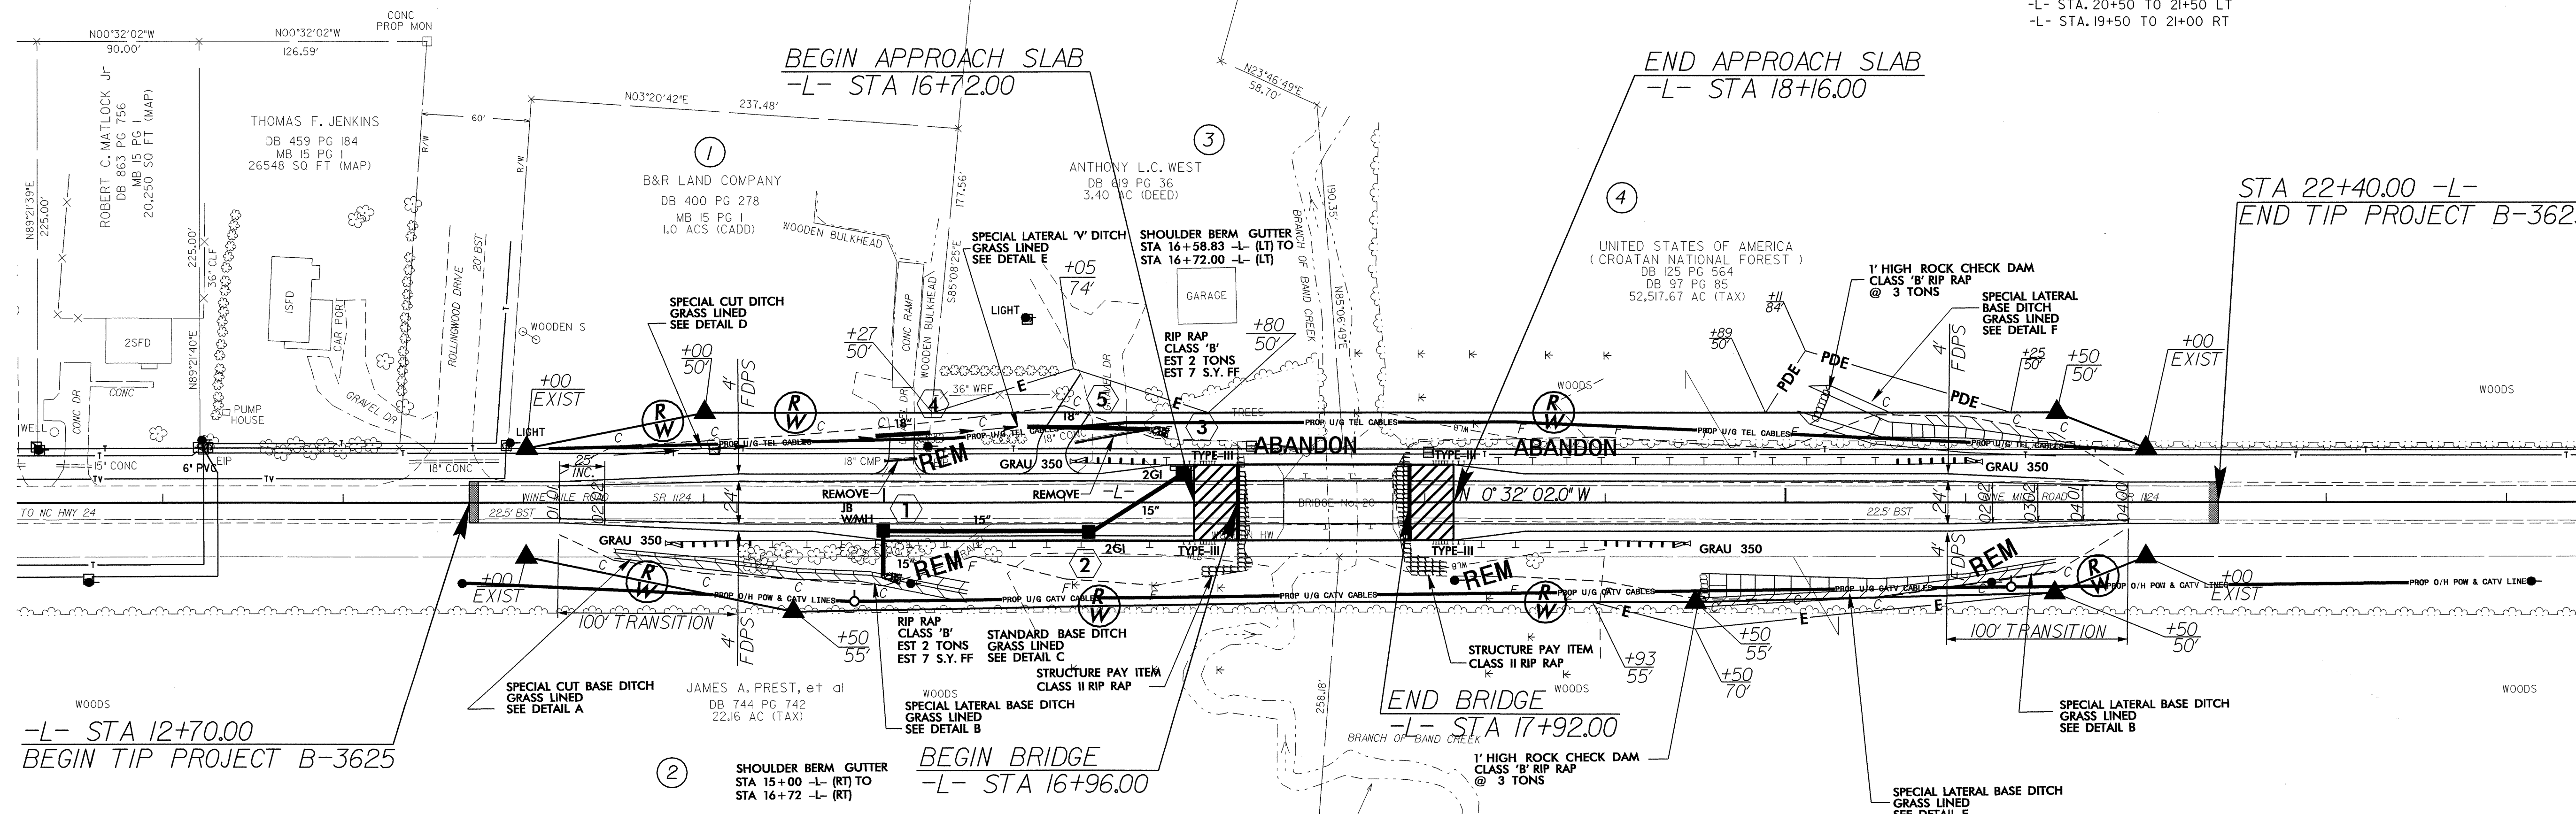

-L- STA. 13+50 TO 14+25 RT

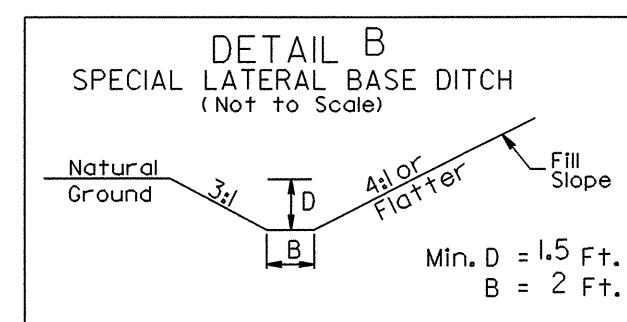

-L- STA. 14+25 TO 15+00 RT
-L- STA. 21+00 TO 21+50 RT

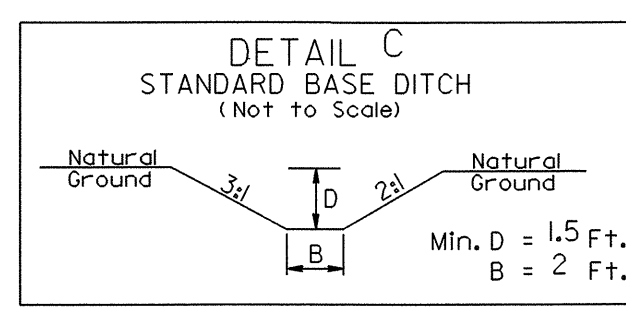

-L- STA. 15+00 TO 16+00 RT

5/14/99
03-DEC-2007 16:22
\\psh04\proj\B-3625_r.dwg_psh04_U02.dgn