


TIP PROJECT: B-4032

|            |           |
|------------|-----------|
| T.I.P. NO. | SHEET NO. |
| B-4032     | UO-1      |


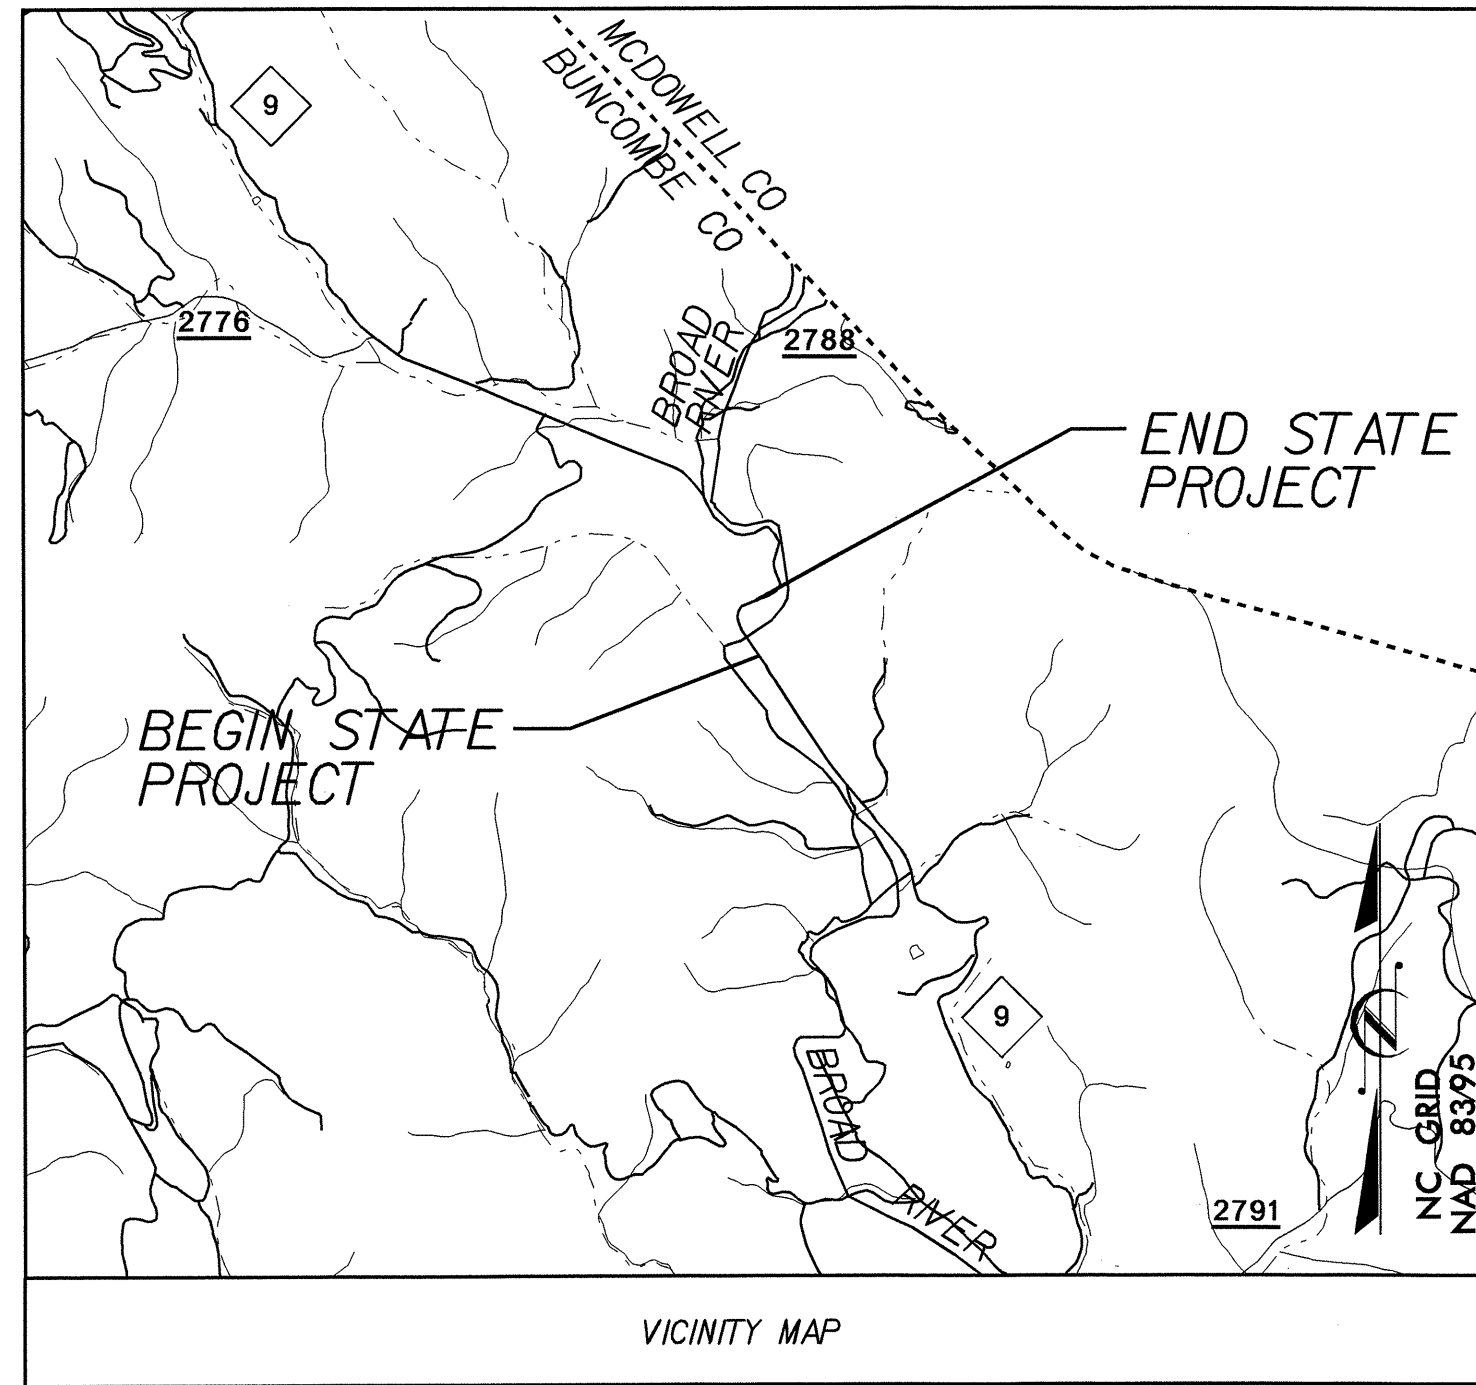


STATE OF NORTH CAROLINA  
DIVISION OF HIGHWAYS

**UTILITIES BY OTHERS PLANS  
BUNCOMBE COUNTY**


LOCATION: BRIDGE NO. 130 OVER BROAD RIVER ON NC 9

TYPE OF WORK: UTILITIES CONFLICTS

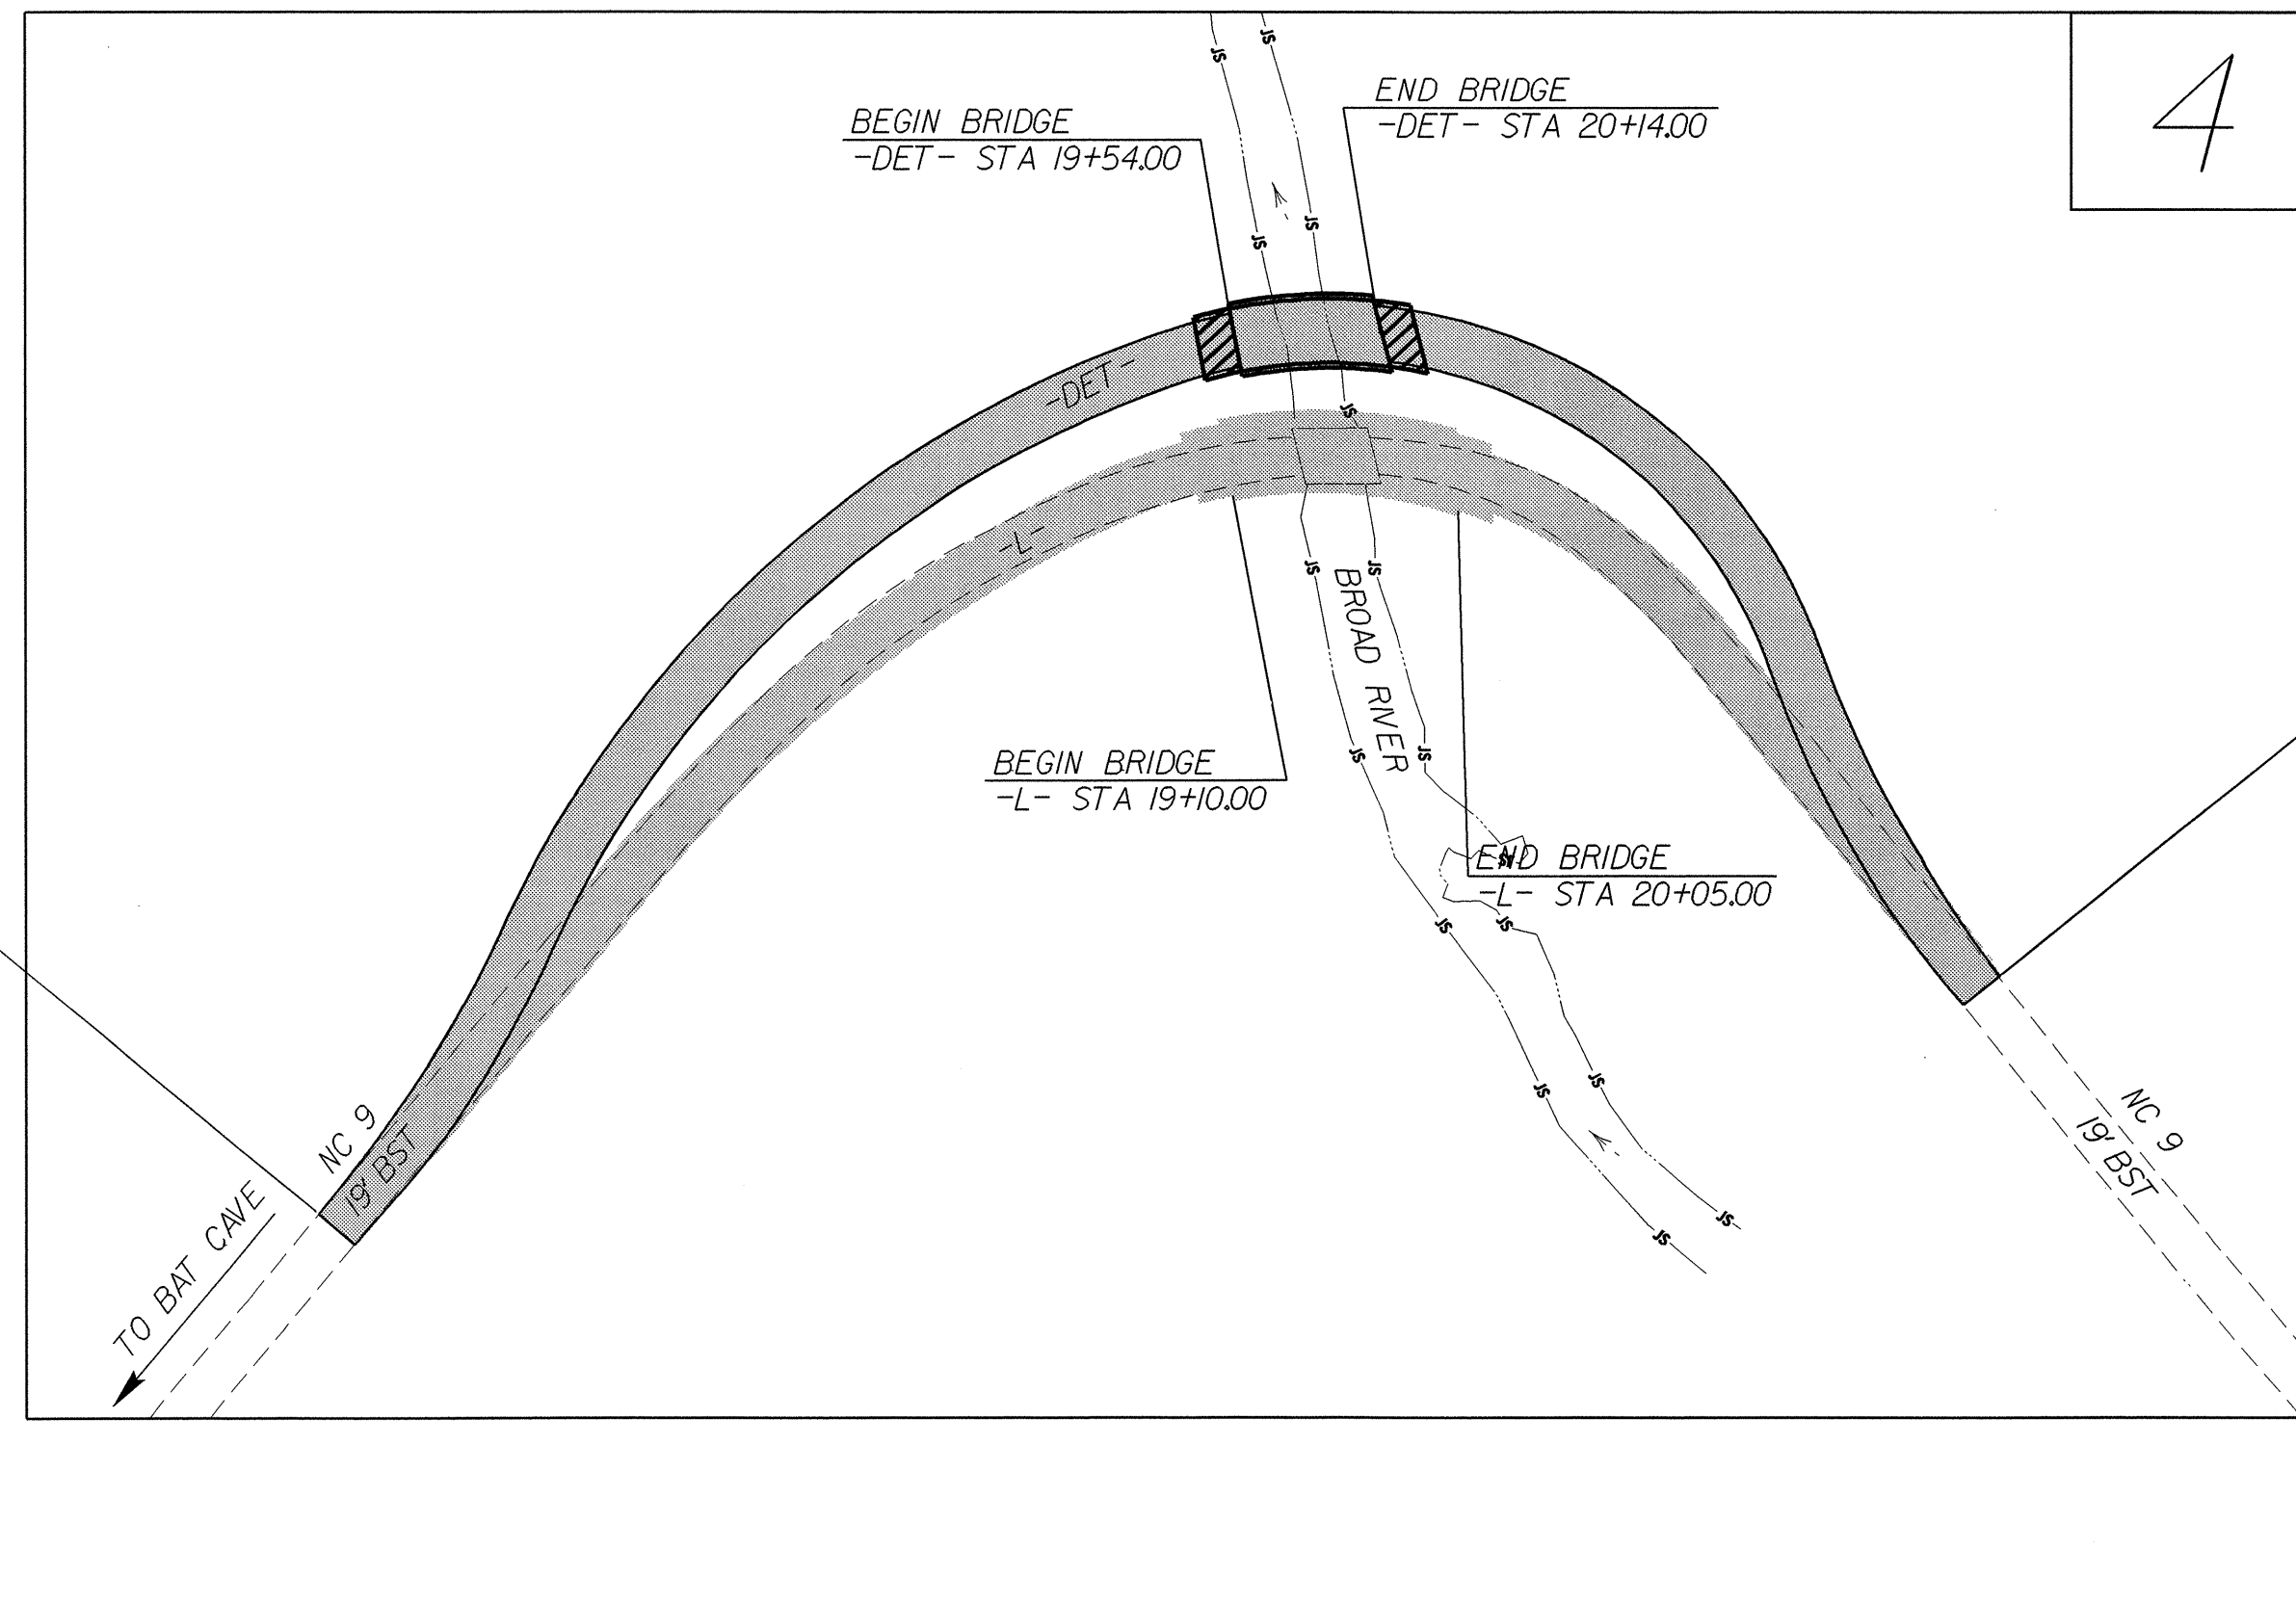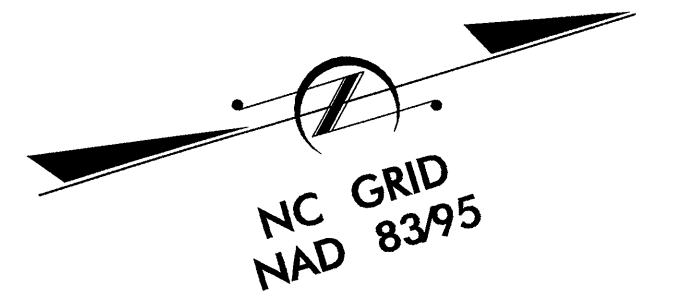

STA 14+24.00 -L- =  
STA 14+24.00 -DET-  
BEGIN STATE PROJECT B-4032  
BEGIN CONSTRUCTION

STA 23+93.00 -DET- =  
STA 23+08.76 -L-  
END CONSTRUCTION  
STA 23+09.00 -L-  
END STATE PROJECT B-4032  
END CONSTRUCTION

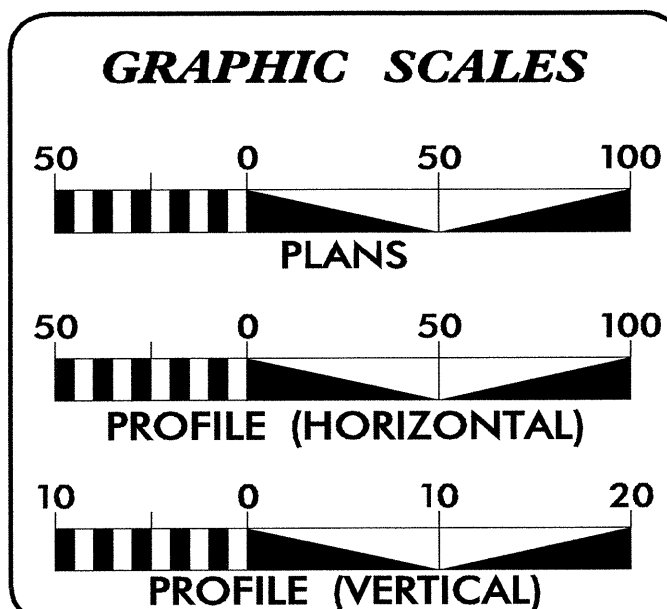

| INDEX OF SHEETS |                                |
|-----------------|--------------------------------|
| SHEET NO.       | DESCRIPTION                    |
| UO-1            | TITLE SHEET                    |
| UO-2            | UTILITIES BY OTHERS PLAN SHEET |

| UTILITY OWNERS ON PROJECT  |
|----------------------------|
| (1) PROGRESS ENERGY        |
| (2) AT&T                   |
| (3) CHARTER COMMUNICATIONS |

PREPARED IN THE OFFICE OF:  
**DIVISION OF HIGHWAYS  
PROJECT SERVICES  
UTILITIES SECTION**

1591 MAIL SERVICES CENTER  
RALPHIGH NC 27699-1591  
PHONE (919) 250-4128  
FAX (919) 250-4119

|                                |   |
|--------------------------------|---|
| <u>Roger Worthington, P.E.</u> | UTILITIES SECTION ENGINEER              |
| <u>Carl Barclay, P.E.</u>      | UTILITIES SQUAD LEADER PROJECT ENGINEER |
| <u>Bo Hemphill, P.E.</u>       | UTILITIES PROJECT DESIGNER              |

