

09/08/99

SEE SHEET 1-A FOR INDEX OF SHEETS  
SEE SHEET 1-B FOR CONVENTIONAL PLAN SHEET SYMBOLS

T.I.P. NO.	SHEET NO.
B-4037	UO-1

STATE OF NORTH CAROLINA  
DIVISION OF HIGHWAYS


**UTILITY BY OTHERS PLANS  
BUNCOMBE COUNTY**

LOCATION: BRIDGE NO. 262 OVER HOMINY CREEK ON SR 3452



TYPE OF WORK: UTILITES RELOCATION

TIP PROJECT: B-4037

CONTRACT: C201868

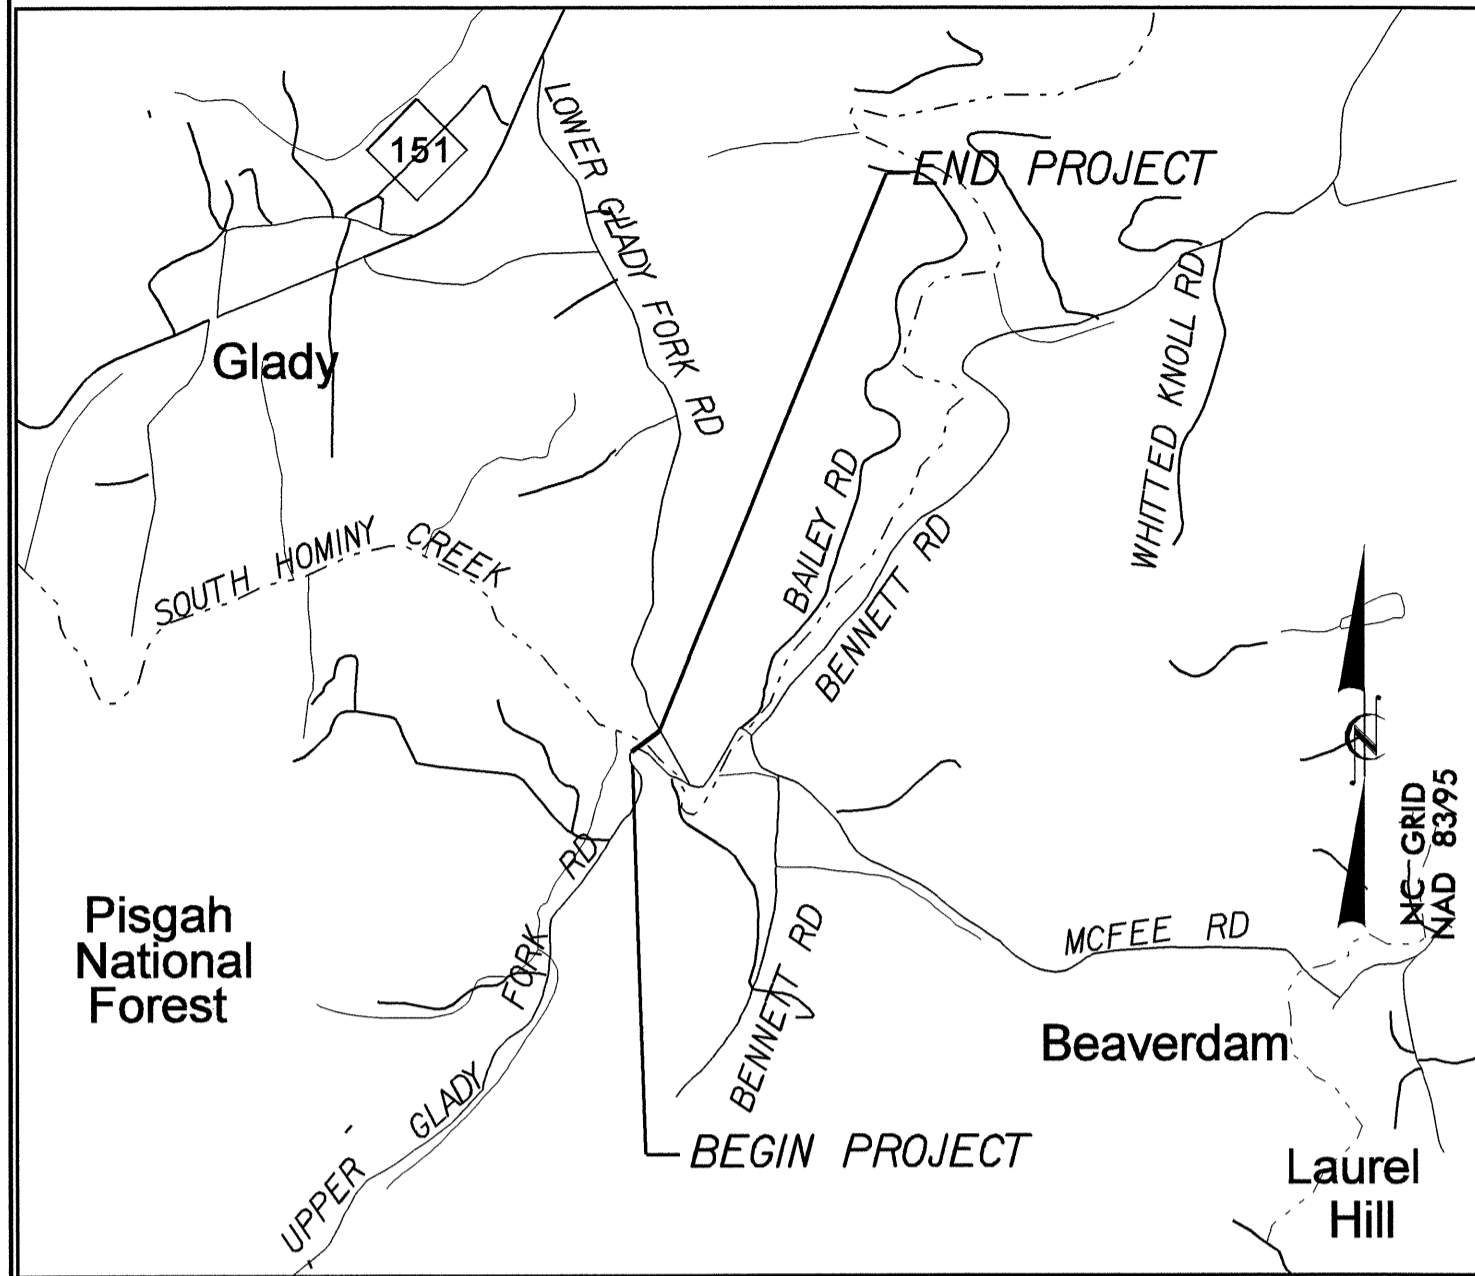

VICINITY MAP

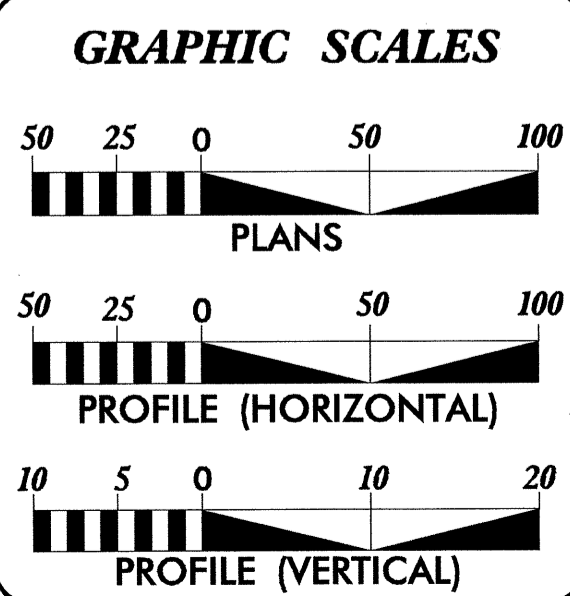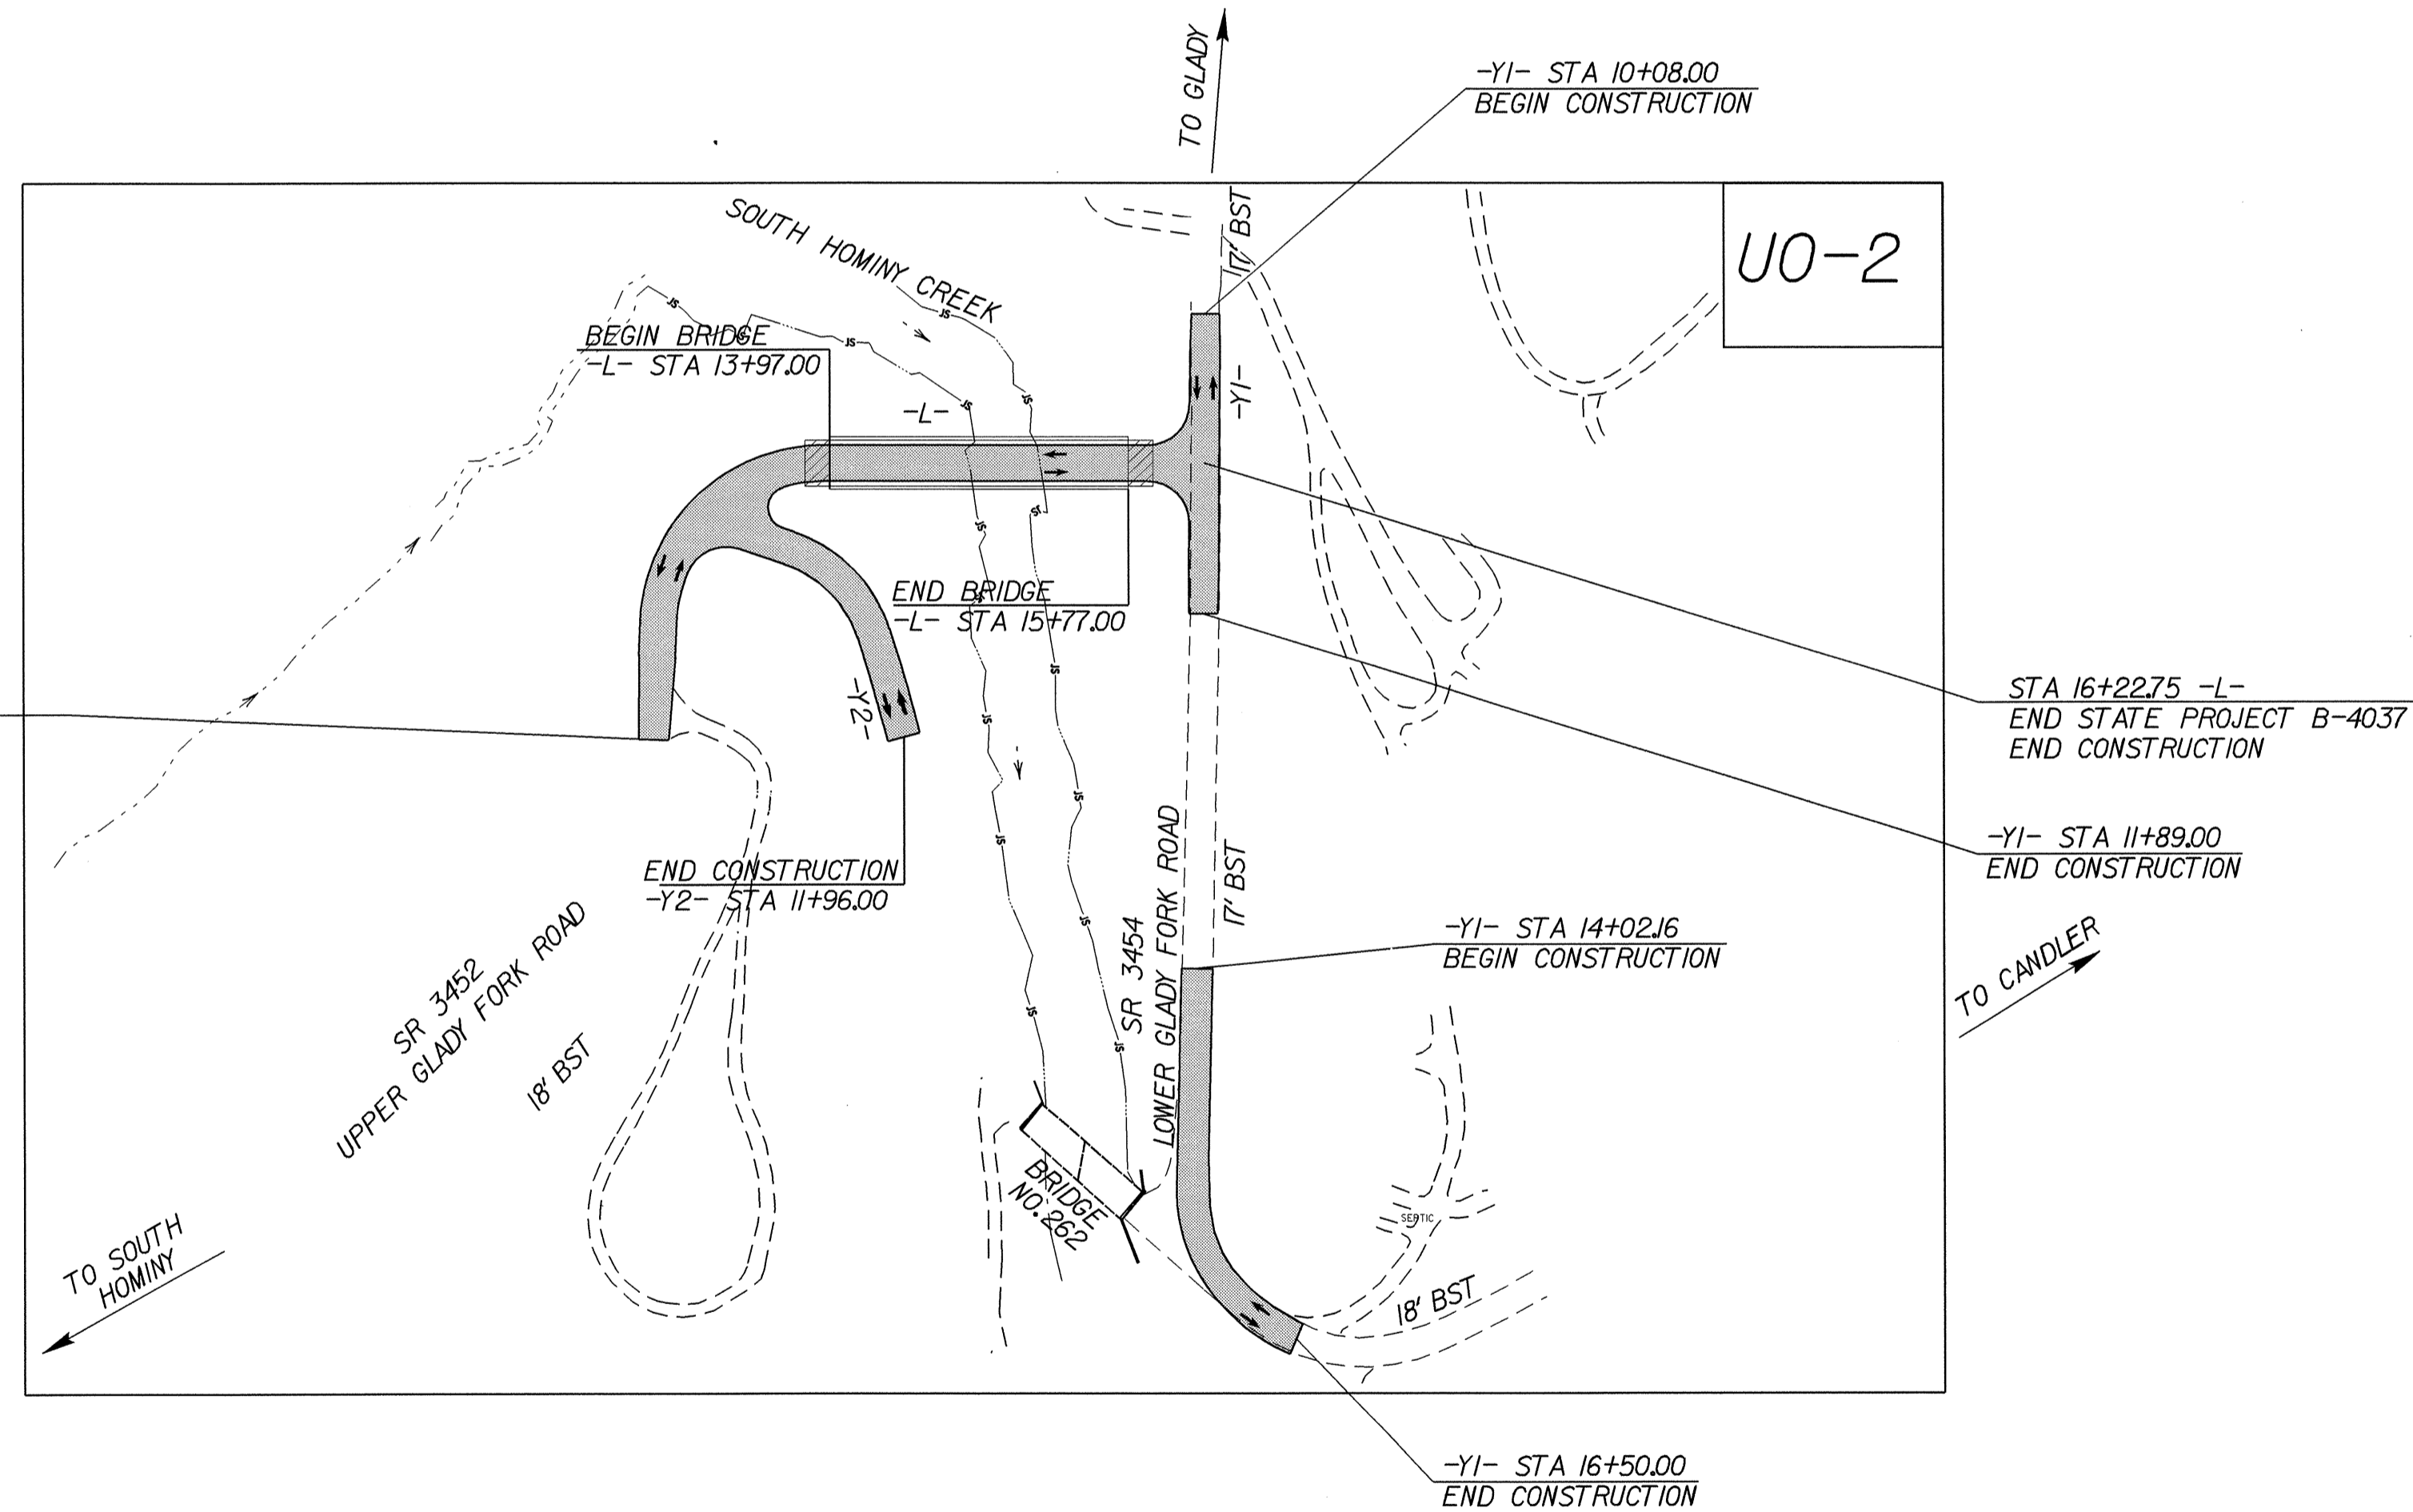

INDEX OF SHEETS	
SHEET NO.	DESCRIPTION
UO-1	TITLE SHEET
UO-2	UTILITY BY OTHERS PLAN SHEETS

UTILITY OWNERS ON PROJECT
(1) HAYWOOD EMC
(2) AT&T OF NORTH CAROLINA
(3) CITY OF ASHEVILLE

PREPARED IN THE OFFICE OF:  
**DIVISION OF HIGHWAYS  
DESIGN SERVICES  
UTILITY SECTION**

1591 MAIL SERVICES CENTER  
RALEIGH NC 27699-1591  
PHONE (919) 250-4128  
FAX (919) 250-4119

**Roger Worthington, P.E.** UTILITIES SECTION ENGINEER  
**Carl Barclay, P.E.** UTILITIES SQUAD LEADER PROJECT ENGINEER  
**Ali Kouchehi, P.E.** UTILITIES PROJECT DESIGNER

07-APR-2008 13:41  
r:\utilities\rdy\ut\proj\b4037\_rdy\_tsh.dgn  
\$\$\$\$\$USERNAME\$\$\$\$\$

