


T.I.P. NO.	SHEET NO.
B-4665	UO-1

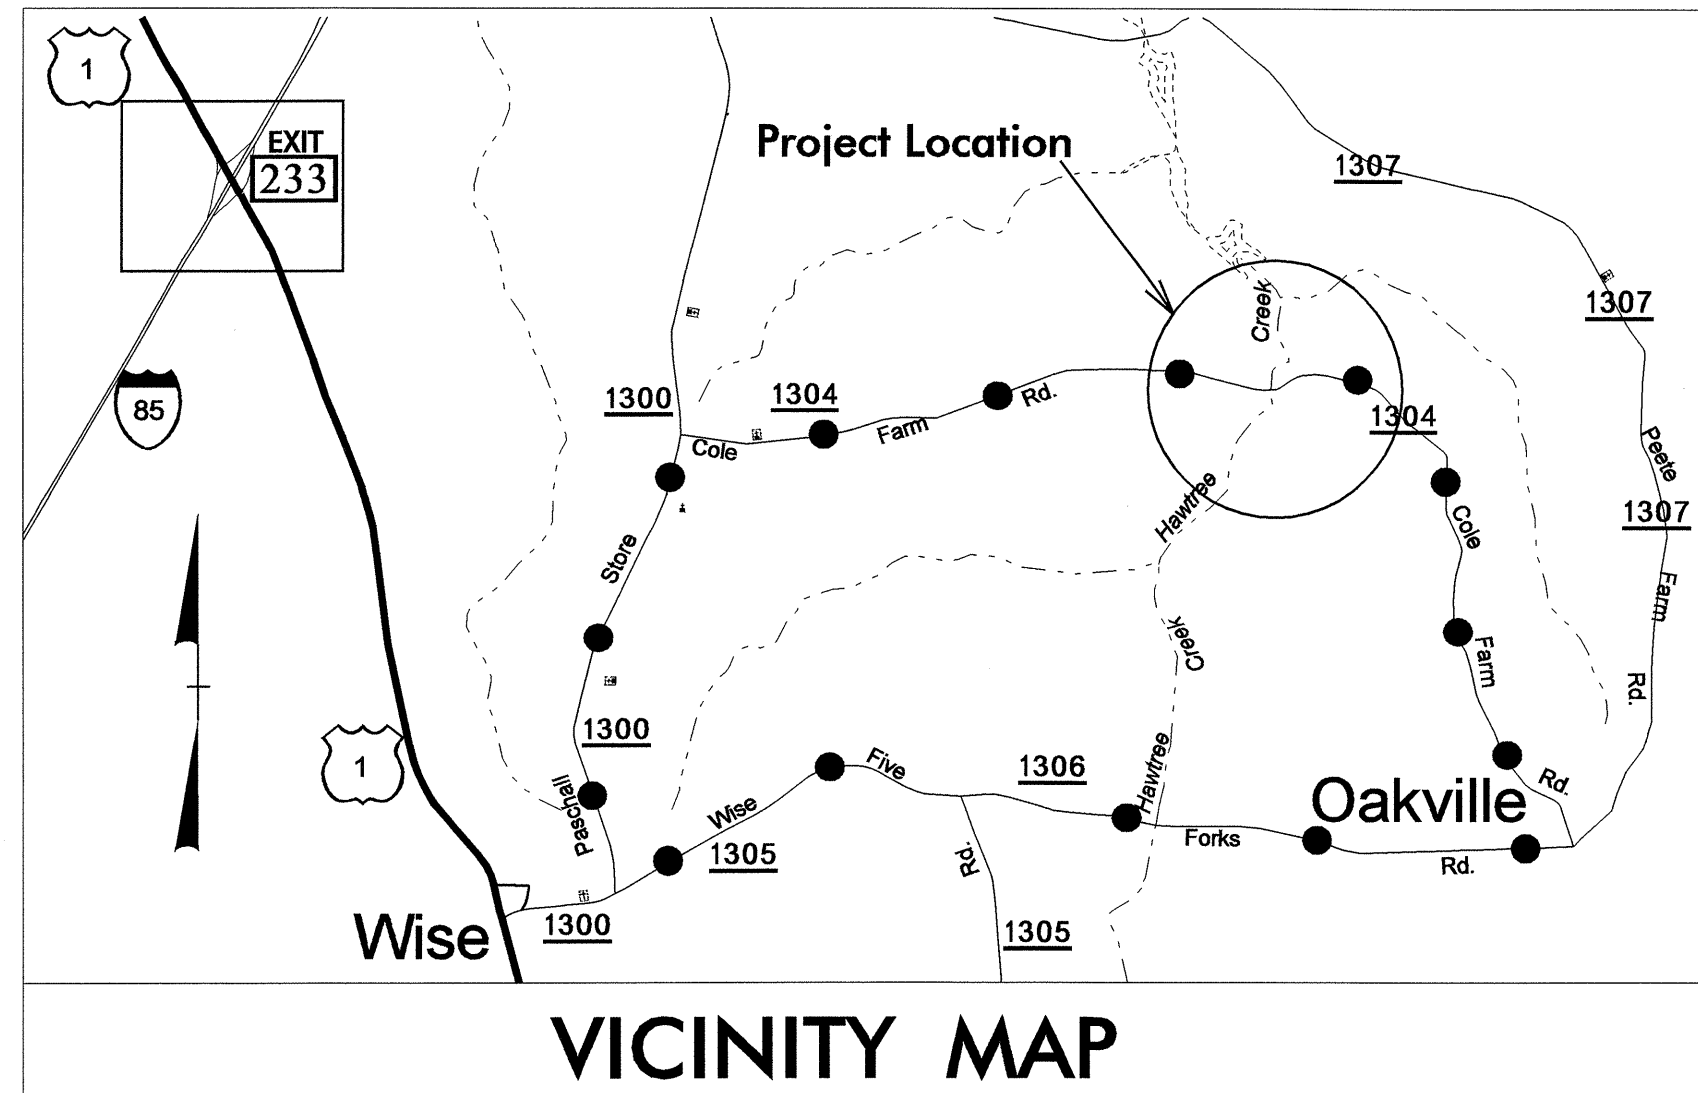

STATE OF NORTH CAROLINA
DIVISION OF HIGHWAYS

UTILITIES BY OTHERS PLANS WARREN COUNTY


**LOCATION: BRIDGE NO. 36 OVER HAWTREE CREEK
ON SR 1304 (COLE FARM ROAD)**

TYPE OF WORK: UTILITIES

●●●●● OFF SITE DETOUR

TIP B-4665


BEGIN TIP PROJECT B-4665
Sta. 12+00 -L-

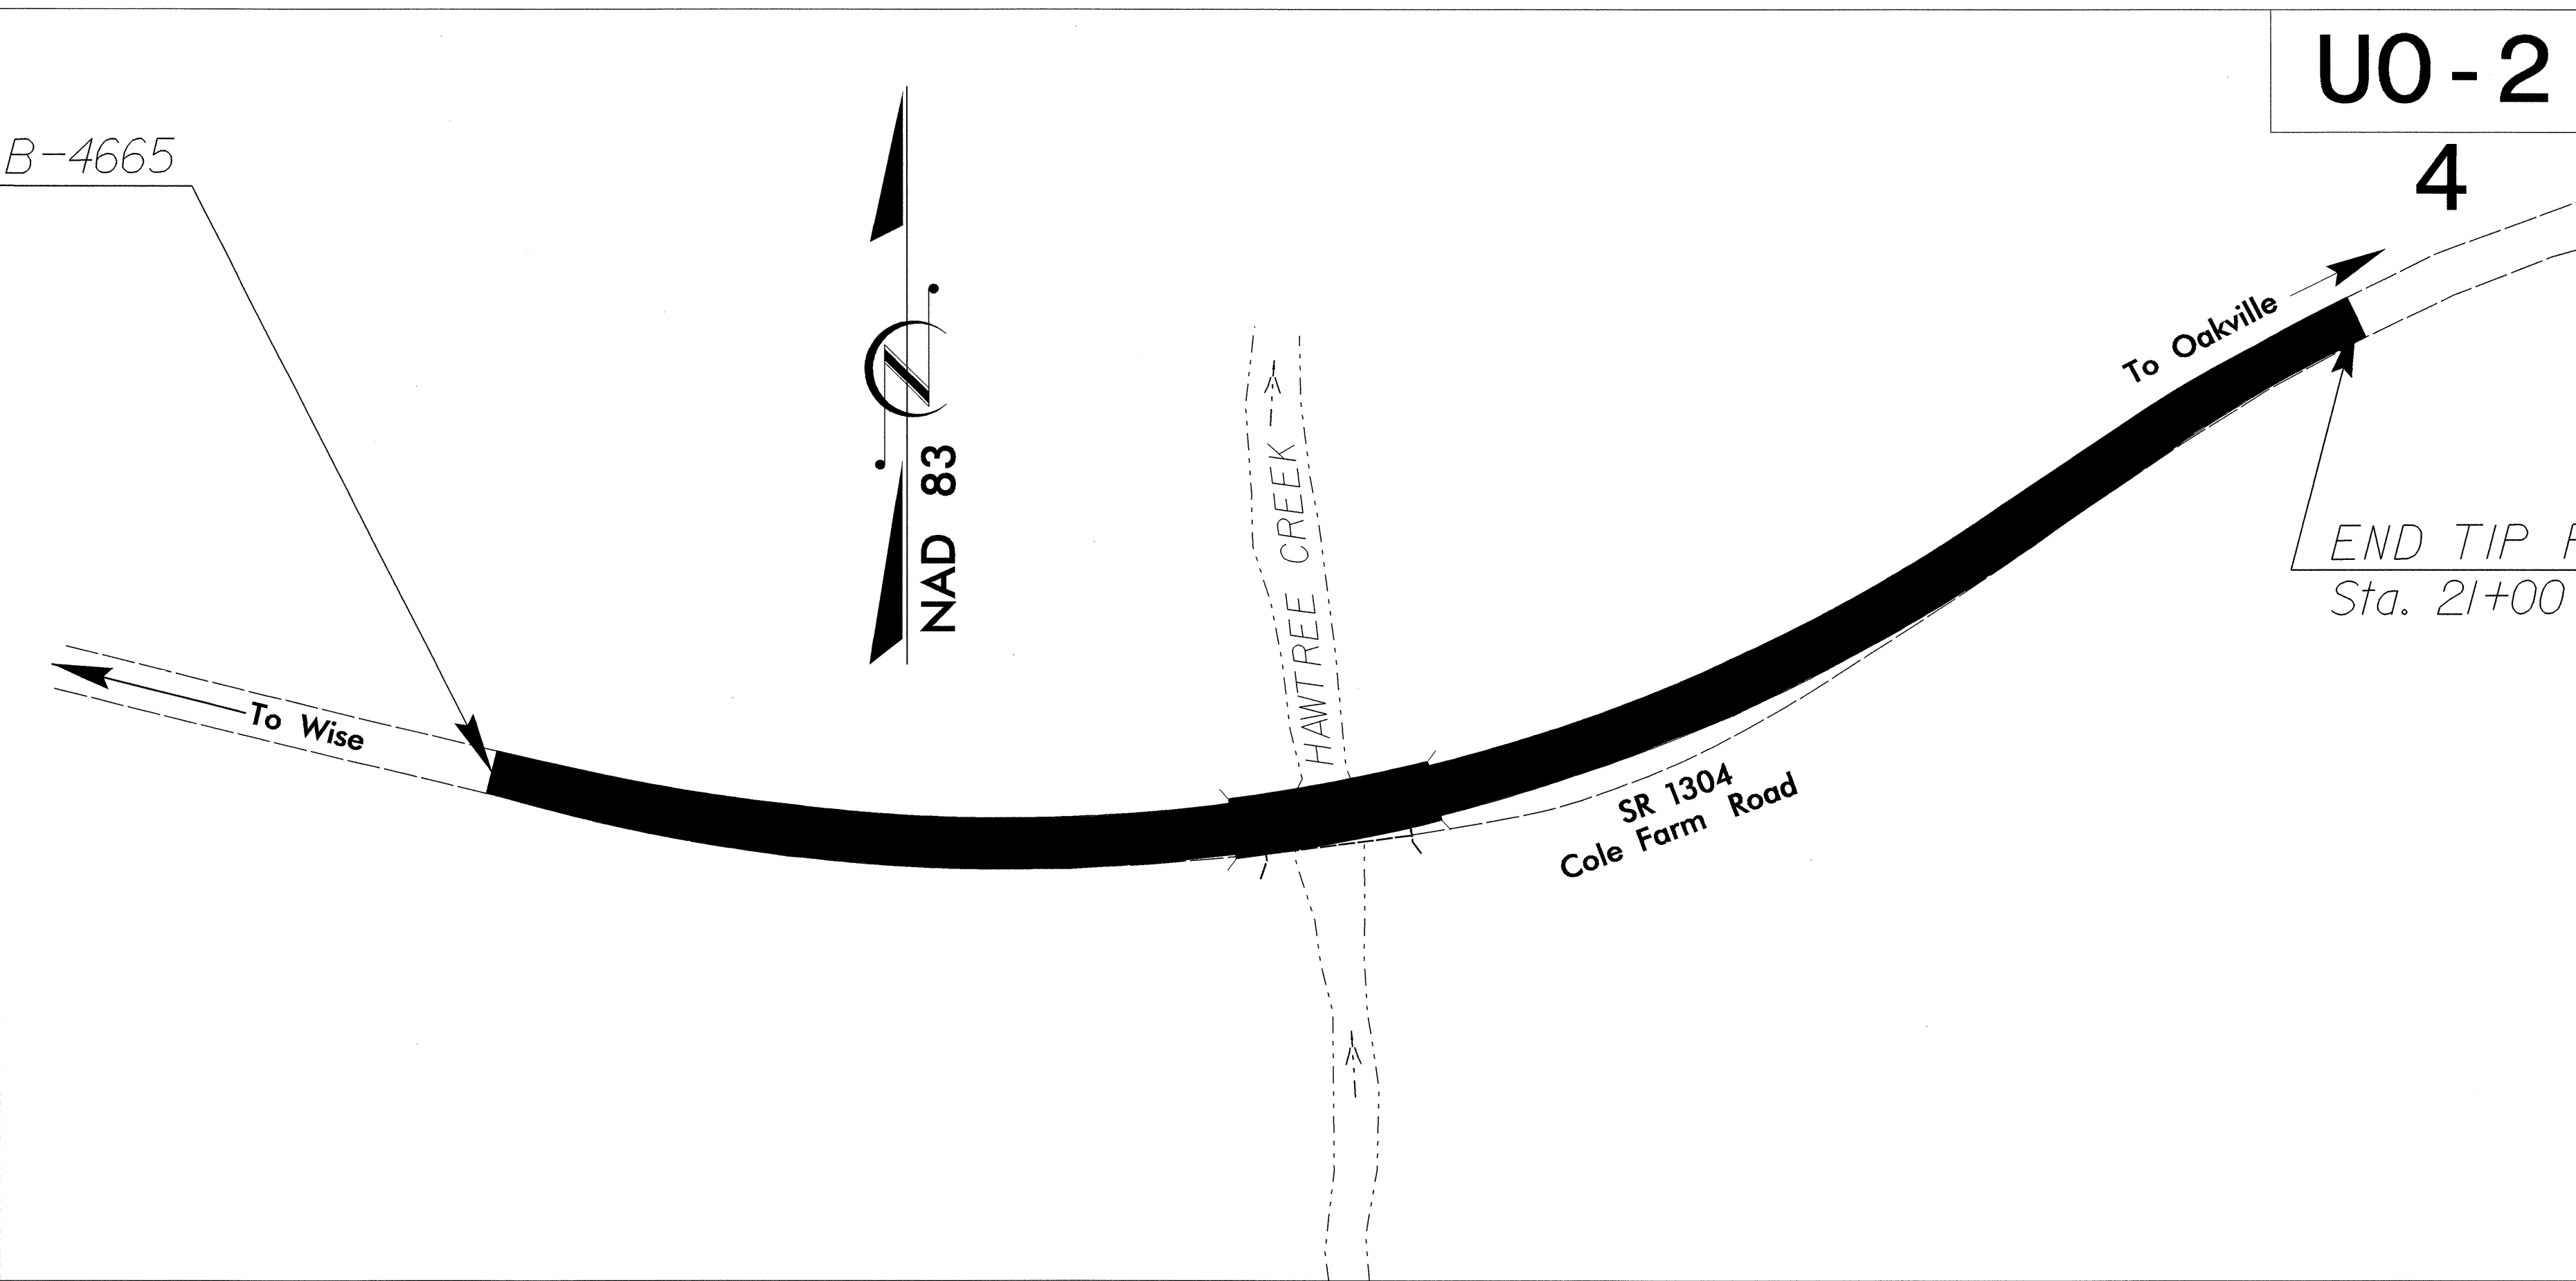

END TIP PROJECT B-4665
Sta. 21+00 -L-

INDEX OF SHEETS	
SHEET NO.	DESCRIPTION
UO-1	TITLE SHEET
UO-2	UTILITIES BY OTHERS PLAN SHEETS

UTILITY OWNERS ON PROJECT
(1) EMBARQ (TELEPHONE)

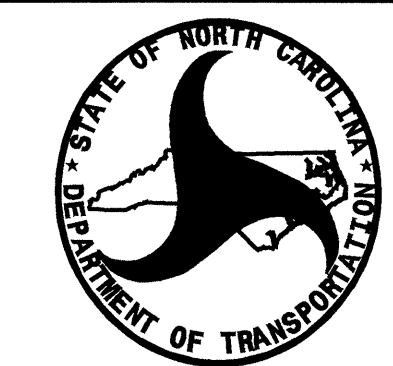

PREPARED IN THE OFFICE OF:
**DIVISION OF HIGHWAYS
DESIGN SERVICES
UTILITY SECTION**
1591 MAIL SERVICES CENTER
RALEIGH NC 27699-1591
PHONE (919) 250-4128
FAX (919) 250-4119

Roger Worthington, P.E. UTILITIES SECTION ENGINEER
JAMES McKee, P.E. UTILITIES SQUAD LEADER PROJECT ENGINEER
Alonza Yancey UTILITIES PROJECT DESIGNER

29-MAY-2008 09:54
F:\utilities\rdy\ut\proj\b-4665.ut_title_uo1_psh.dgn
\$\$\$\$\$USERNAME\$\$\$\$\$

