



INTERSECTION OF -L- AND -Y2-

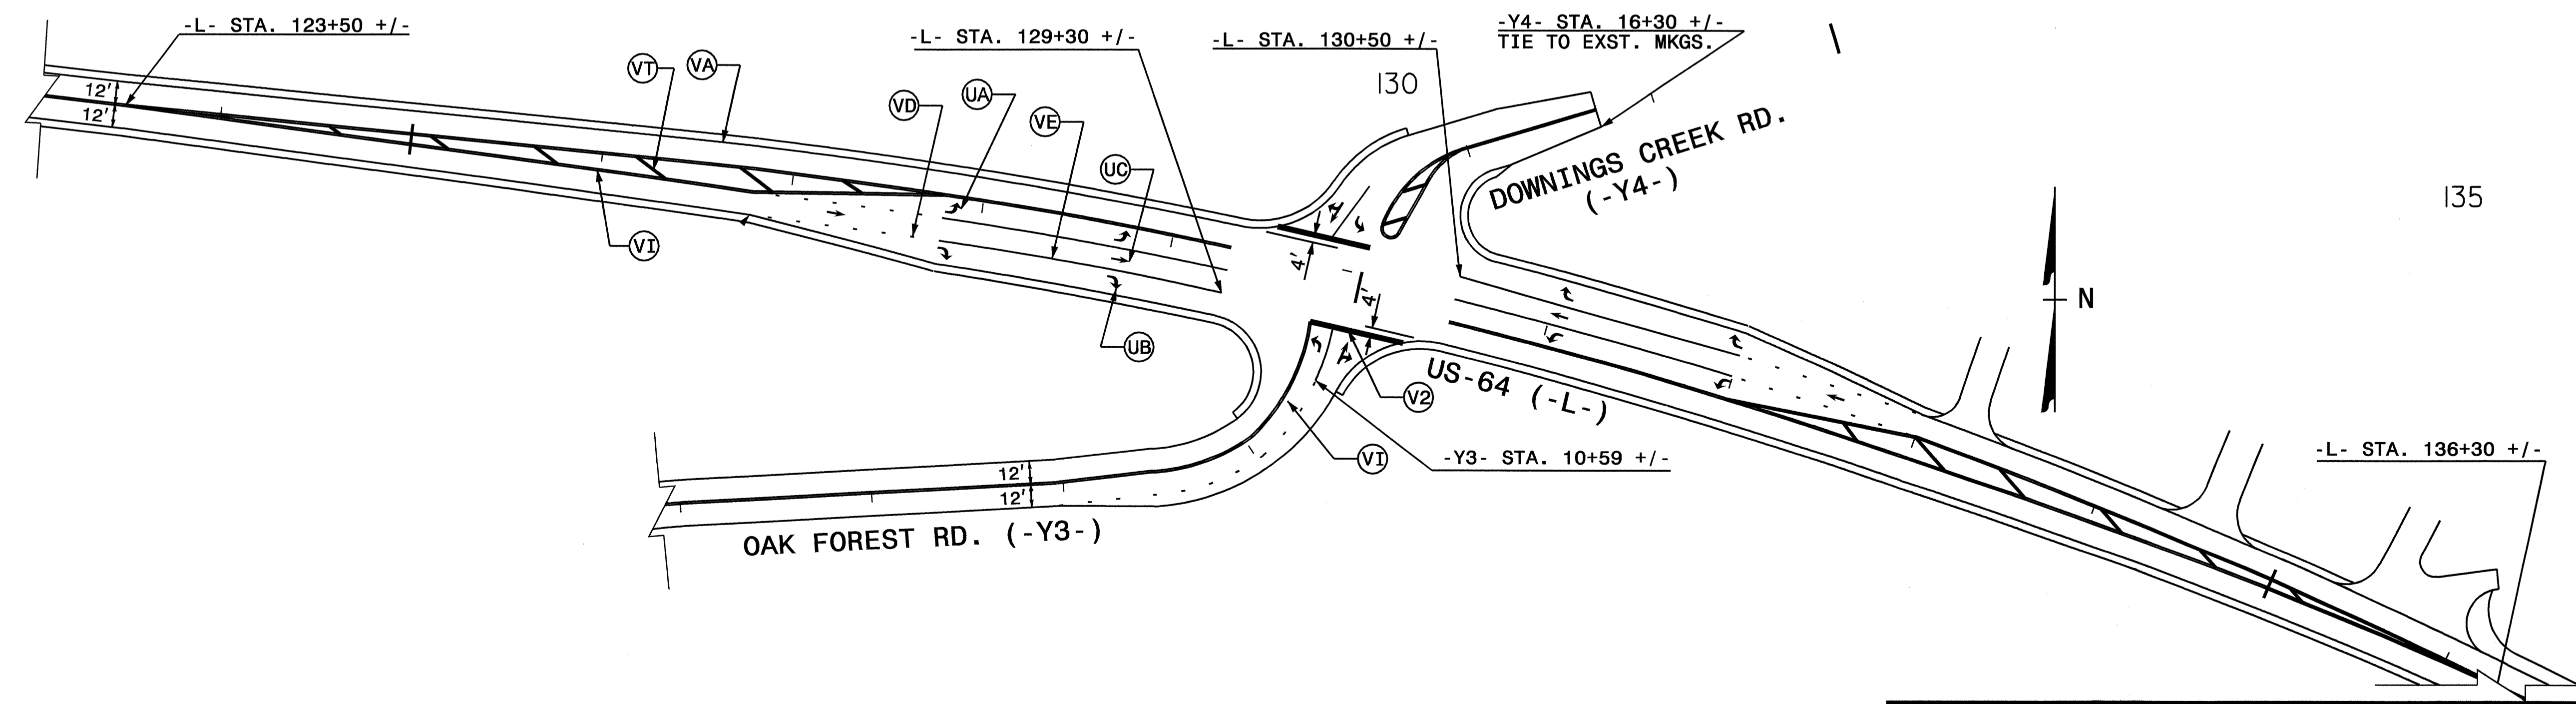


INTERSECTION OF -L-, -Y3-, AND -Y4-

15-JUL-2008 15:39
 N:\projects\15001\traffic\trafficcontrol\top\pm\g-0011bb-rc-pm-2.dgn
 d:\projects\15001\traffic\trafficcontrol\top\pm\g-0011bb-rc-pm-2.dgn
 d:\projects\15001\traffic\trafficcontrol\top\pm\g-0011bb-rc-pm-2.dgn

APPROVED: <i>John S. Kite Jr.</i> DATE: 7/15/08	PAVEMENT MARKING PLAN							
	SCALE: NONE							
	DATE: 10/06							
	DWG. BY: MVS							
	DESIGN BY: MVS							
REVIEWED BY: DAP	<table border="1" style="width: 100%;"> <thead> <tr> <th colspan="2">REVISIONS</th> </tr> </thead> <tbody> <tr> <td> </td> <td> </td> </tr> <tr> <td> </td> <td> </td> </tr> </tbody> </table>		REVISIONS					
REVISIONS								

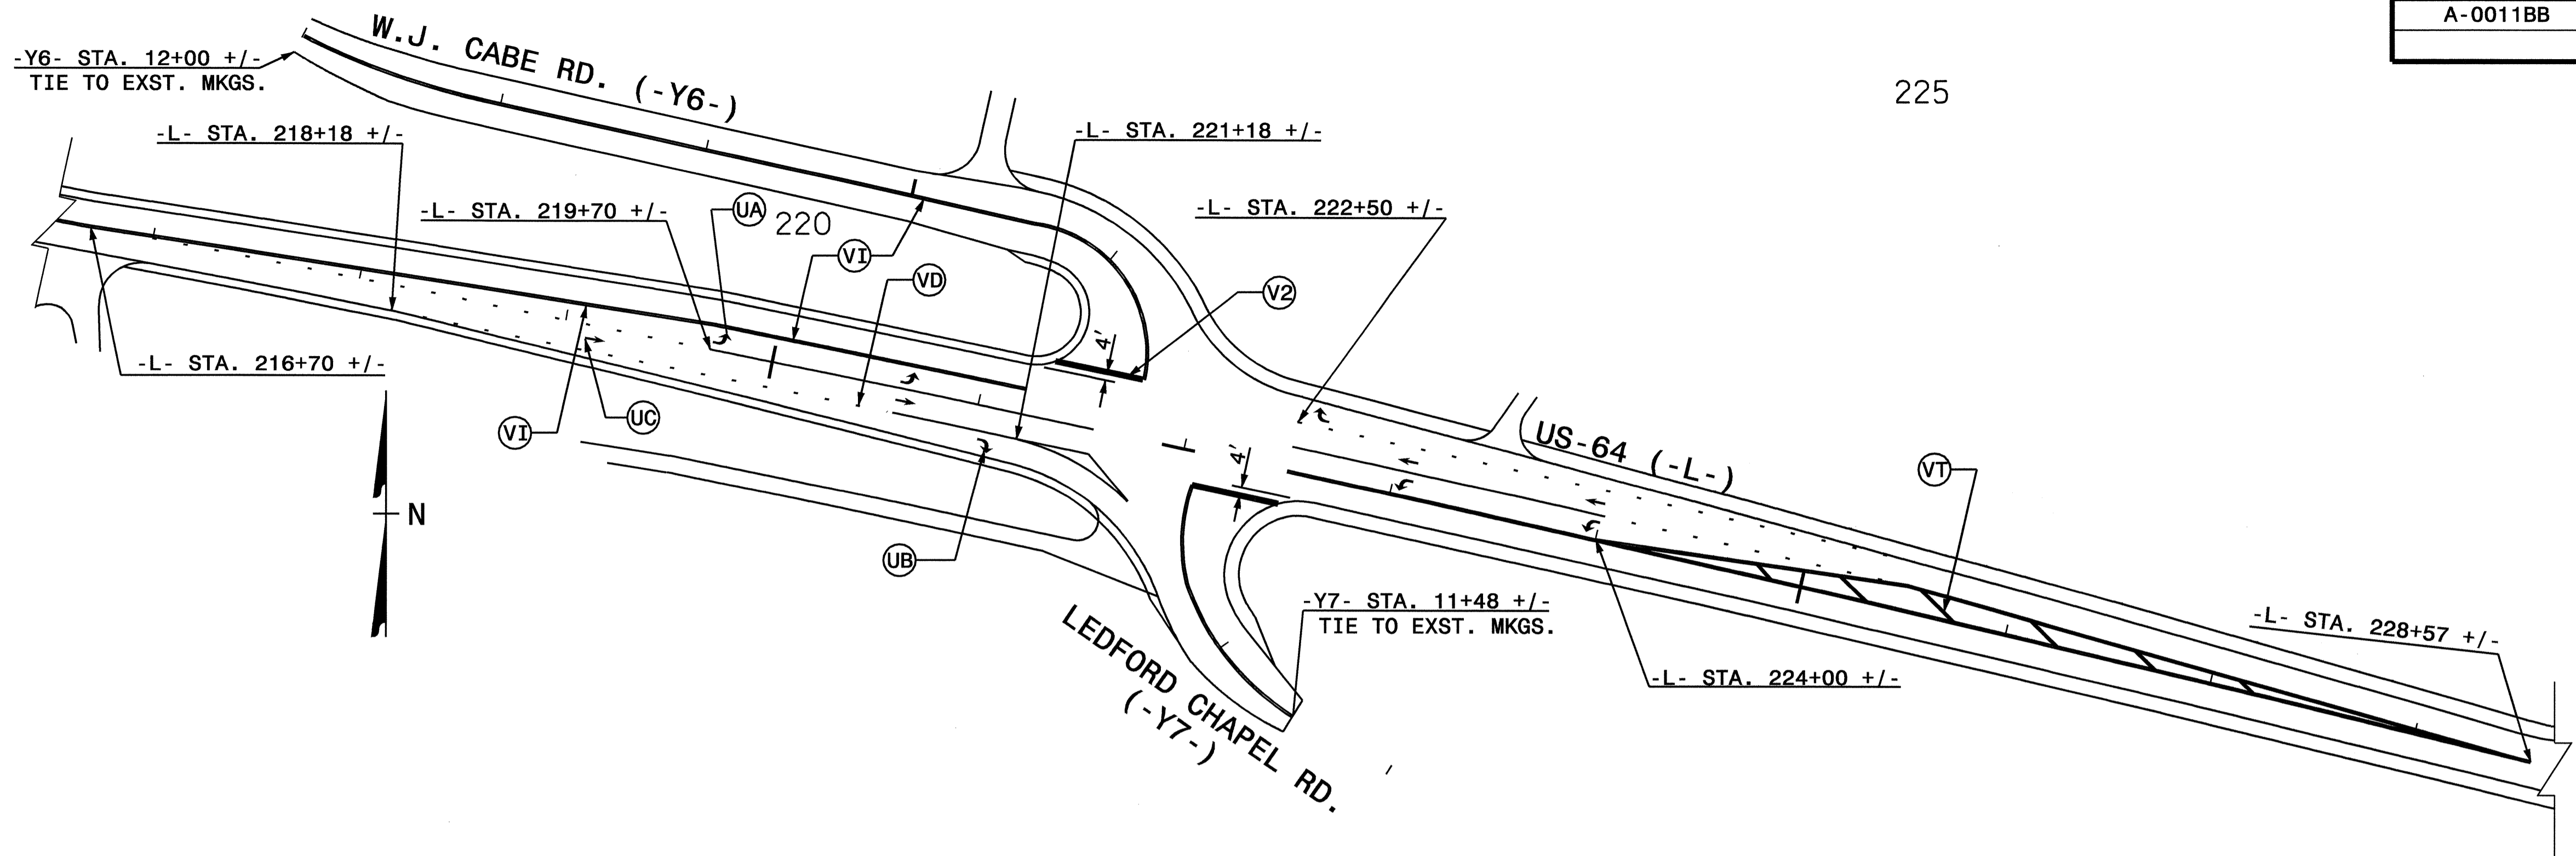

INTERSECTION OF -L-, -Y6-, AND -Y7-

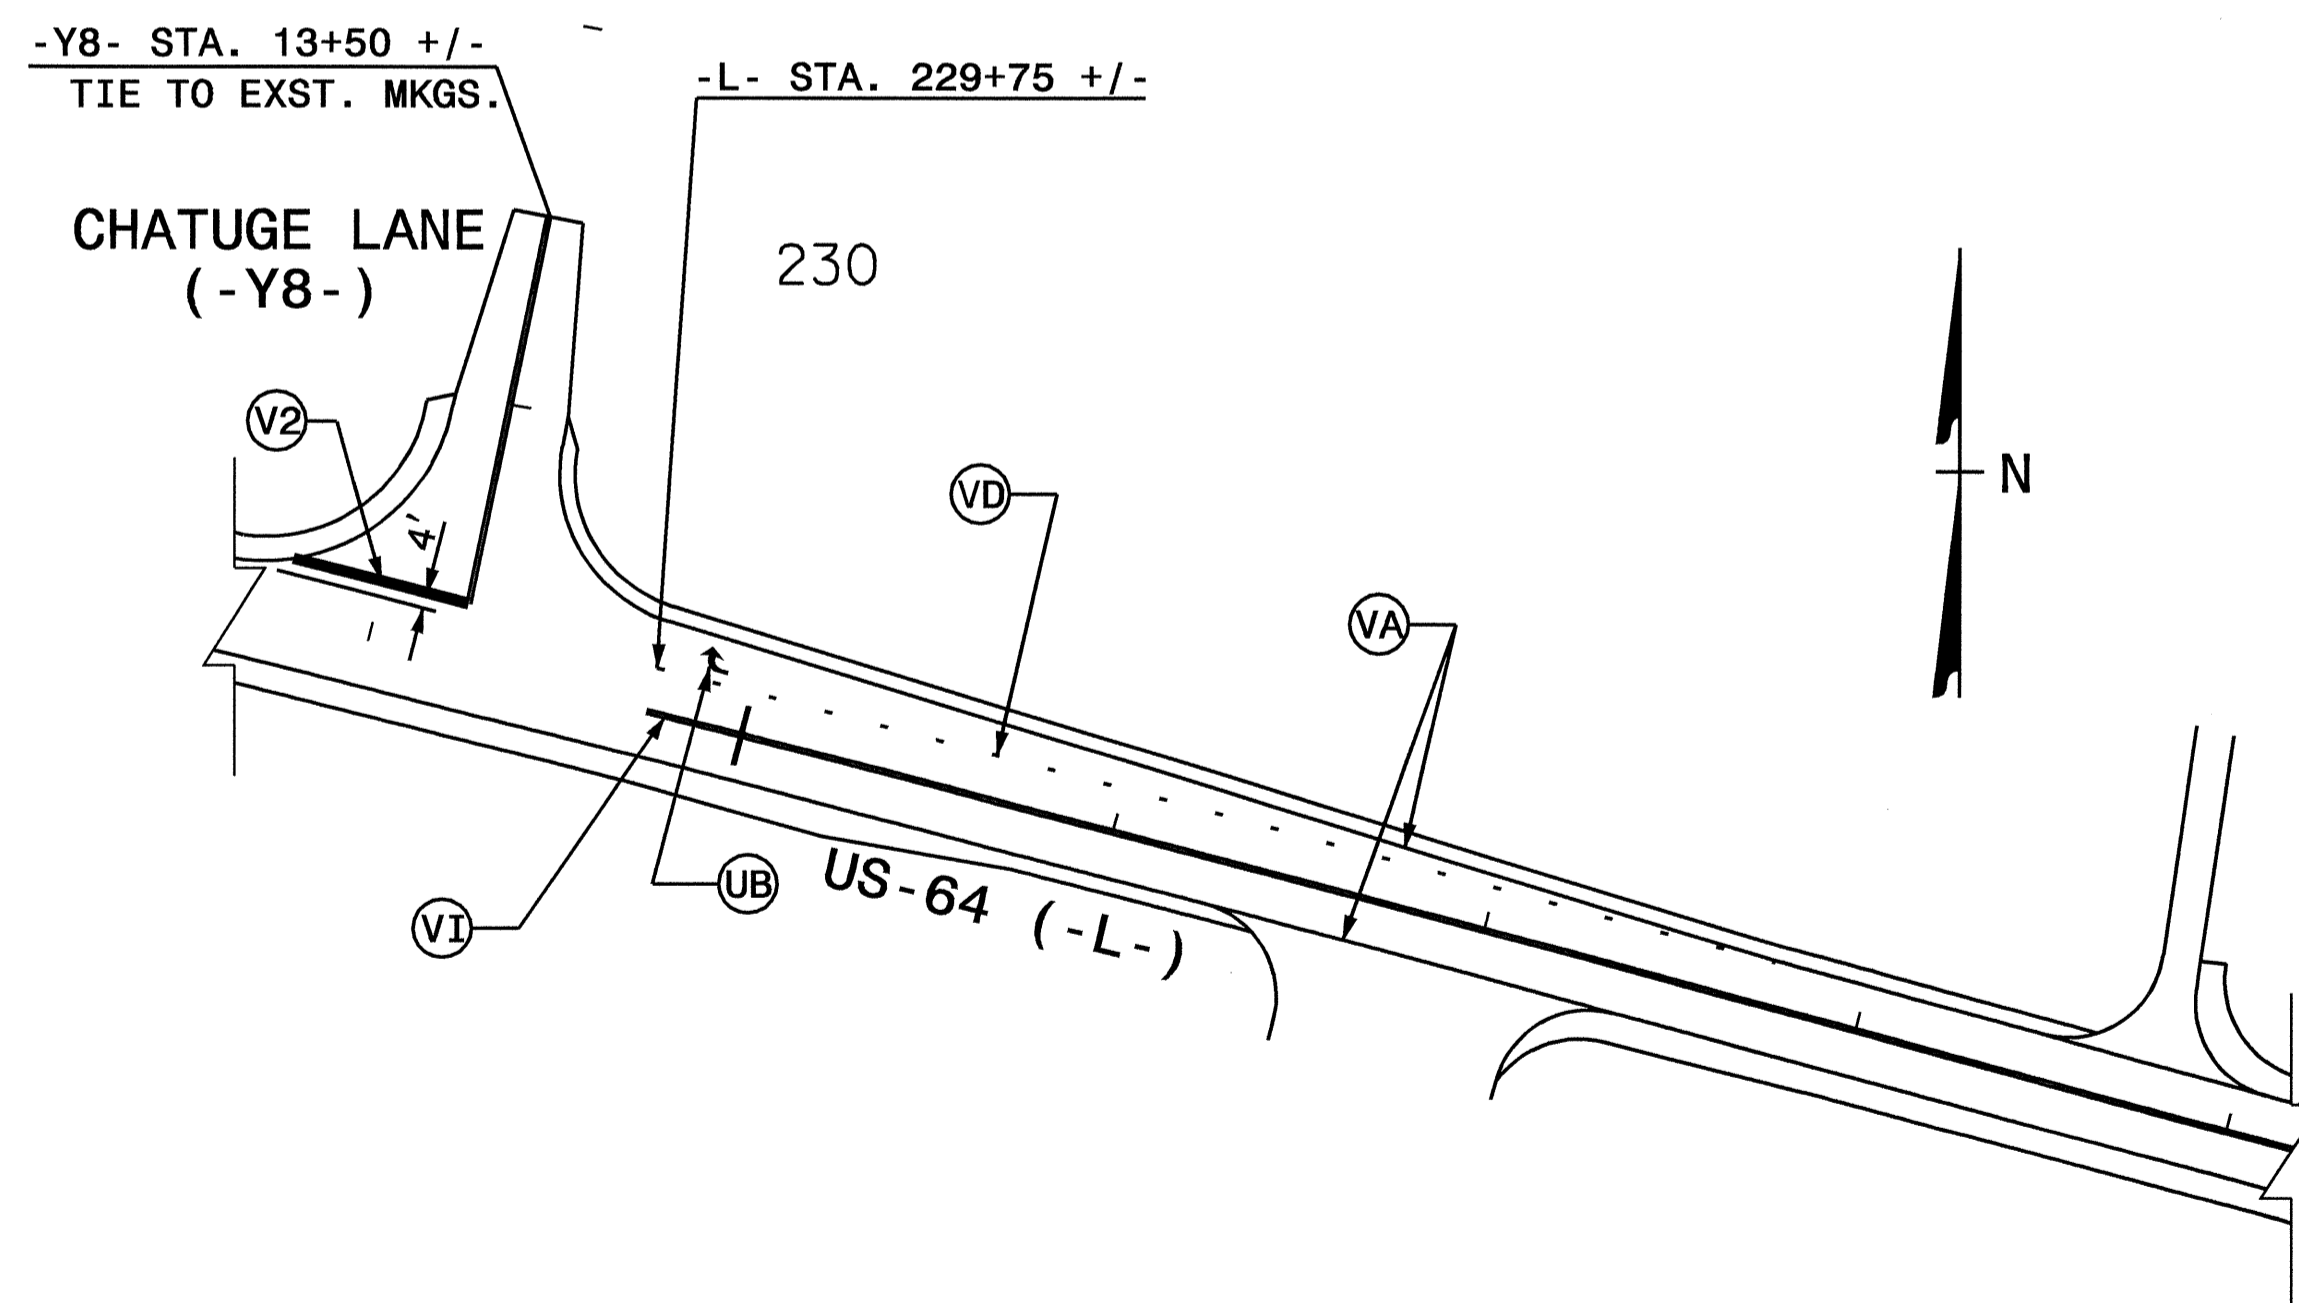

INTERSECTION OF -L- AND -Y8-

I5-JUL-2008 15:40
 \\dot\cfs\at\wz\IC244746
 daprker

APPROVED: <i>[Signature]</i> DATE: 7/20/08	PAVEMENT MARKING PLAN							
	SCALE: NONE							
	DATE: 10/06							
	DWG. BY: MVS							
	DESIGN BY: MVS							
REVIEWED BY: DAP	<table border="1" style="width: 100%;"> <thead> <tr> <th colspan="2">REVISIONS</th> </tr> </thead> <tbody> <tr> <td> </td> <td> </td> </tr> <tr> <td> </td> <td> </td> </tr> </tbody> </table>		REVISIONS					
REVISIONS								

