

09/08/99

STATE OF NORTH CAROLINA  
DIVISION OF HIGHWAYS

**DARE COUNTY**



LOCATION: BRIDGE #9 (MANN'S HARBOR BRIDGE)  
OVER CROATAN SOUND

TYPE OF WORK: PAINTING OF STRUCTURAL STEEL

STATE	STATE PROJECT REFERENCE NO.	SHEET NO.	TOTAL SHEETS
N.C.	B-5181	1	
STATE PROJ. NO.	F.A. PROJ. NO.	DESCRIPTION	
45076.3.STI	STM-0064(125)		

WBS ELEMENT: 45076.3.STI TIP PROJECT: B-5181

WBS ELEMENT: 45076.3.STI TIP PROJECT: B-5181

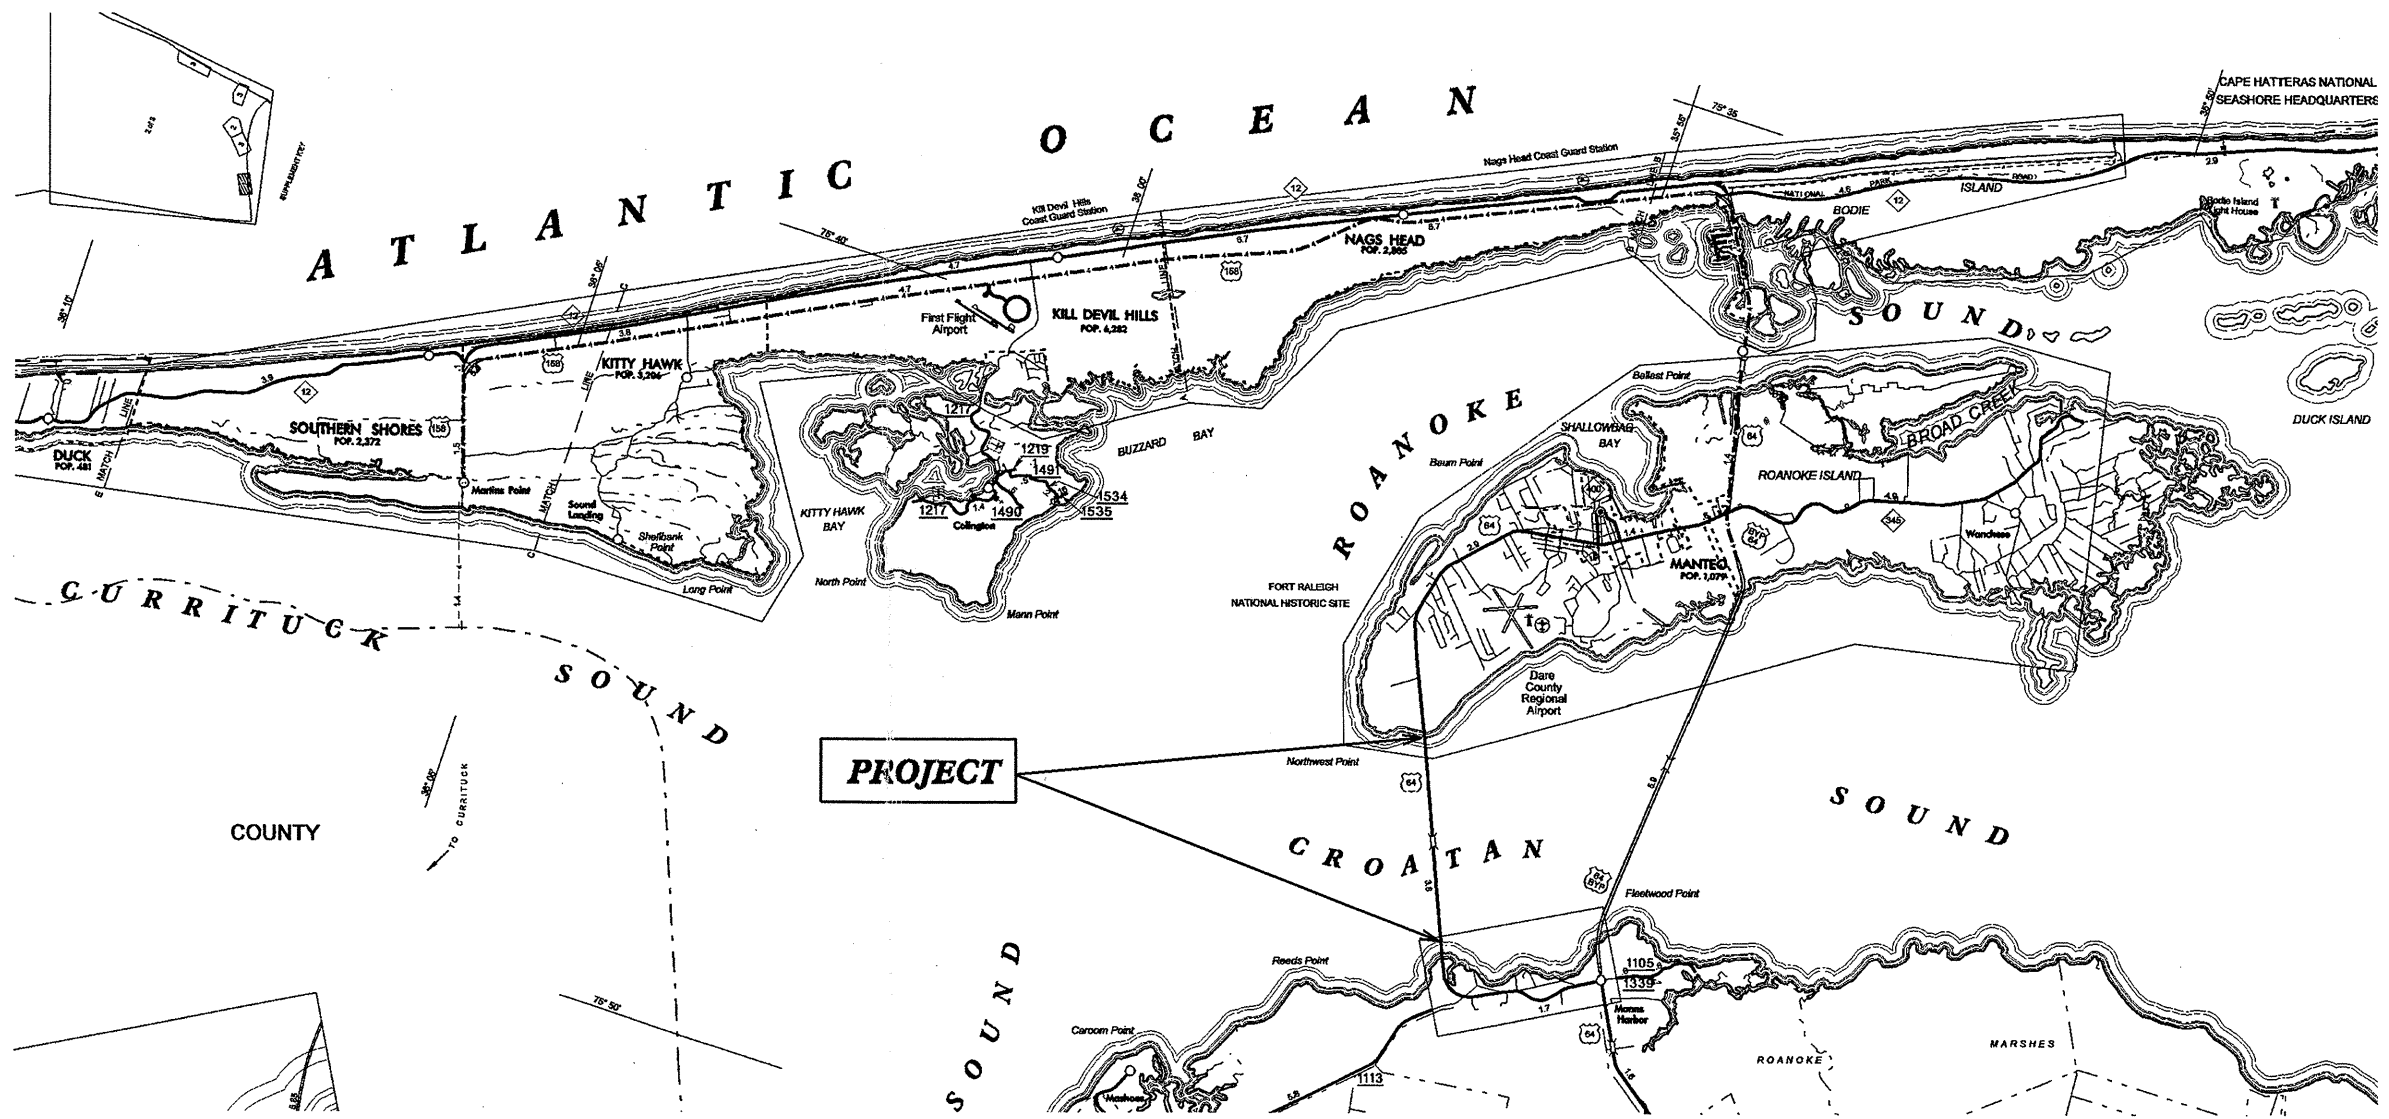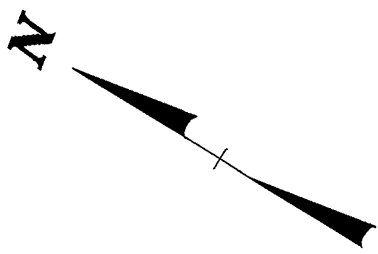

GRAPHIC SCALES

**NTS**

PROJECT LENGTH

LENGTH ROADWAY STATE PROJECT: = 2.7 MILES

TOTAL LENGTH STATE PROJECT: = 2.7 MILES

Prepared in the Office of:  
**DIVISION OF HIGHWAYS**  
113 Airport Dr., Edenton, NC, 27932


2006 STANDARD SPECIFICATIONS

LETTING DATE:

W. B. HOBBS, P. E.  
DIVISION PROJECT MANAGER

C. E. SLACHTA  
DIVISION PROPOSALS ENGINEER


**DIVISION OF HIGHWAYS**  
STATE OF NORTH CAROLINA

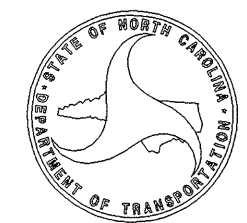

26-MAY-2009 11:12 s:\contracts\resurfacing projects\division Nb-5181\bridge #9 - dare co\b-5181r-dy-fsh.dgn dshuller

# PURPLE MARTIN ROOSTING AREA

(AREA OF CONCERN BETWEEN END BENT #1 AND BENT #121 - SEE CONTRACT FOR RESTRICTIONS)

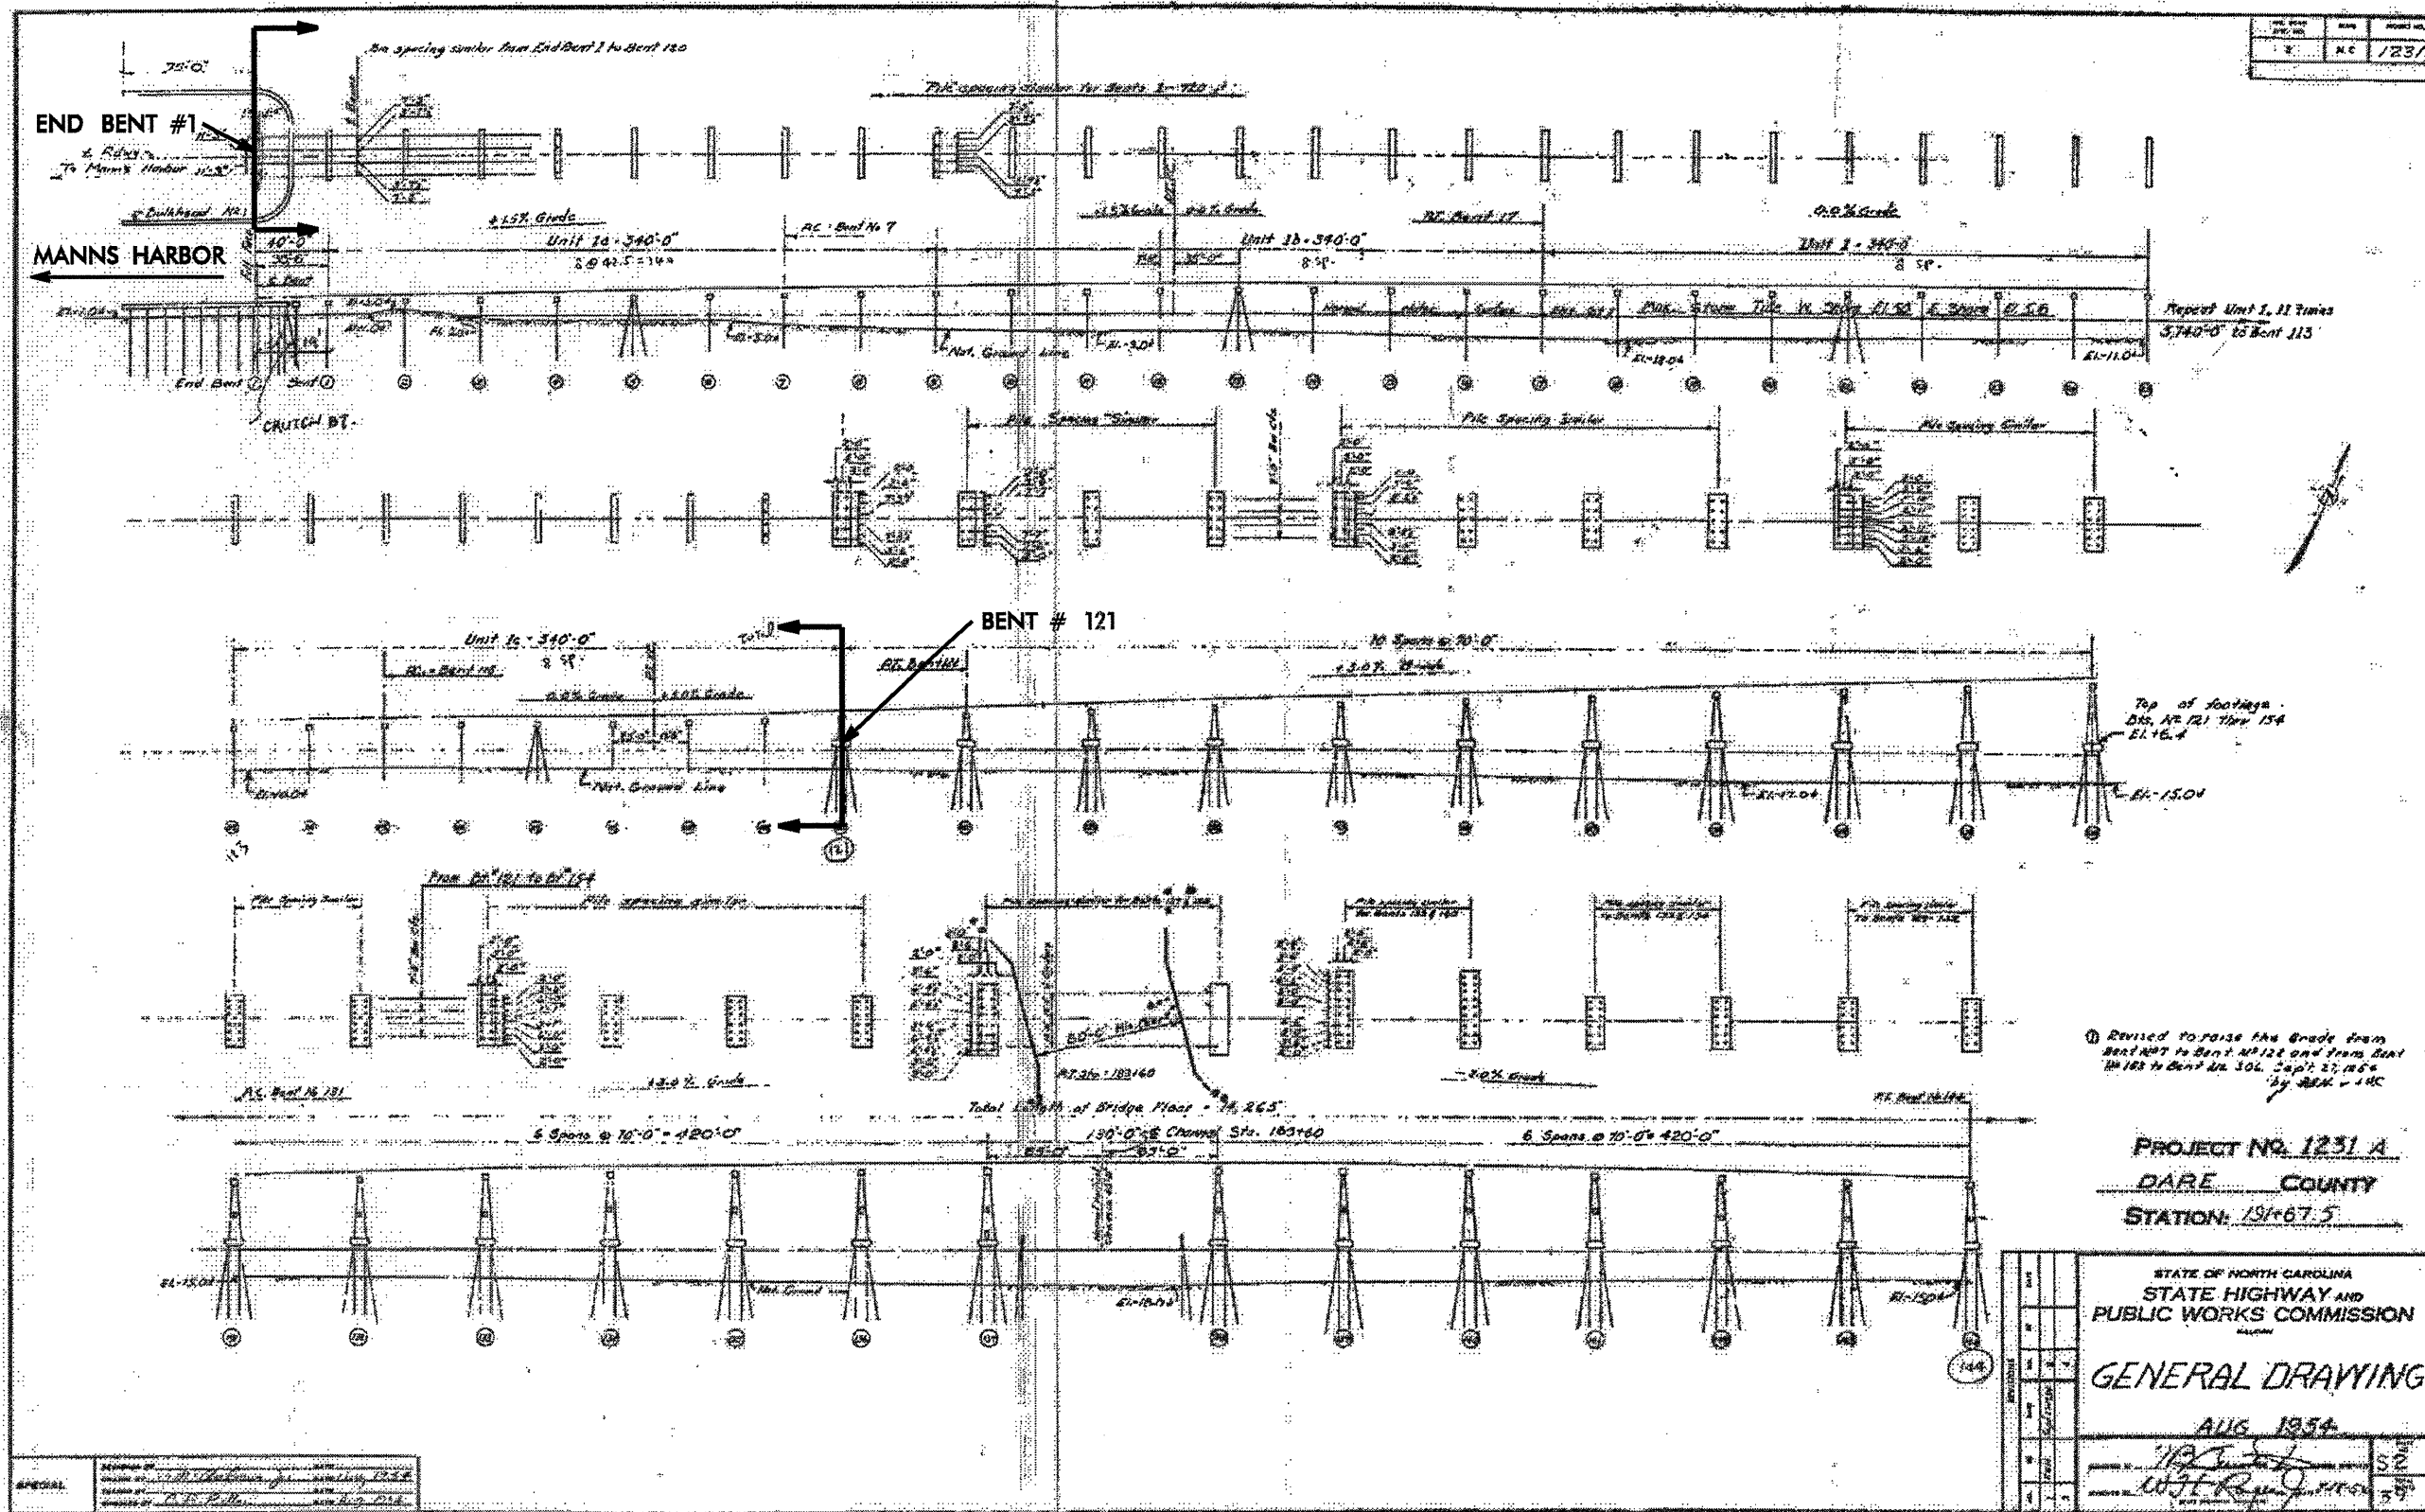





Revised to raise the Grade from Bent #107 to Bent #121 and from Bent #118 to Bent #130. Sept. 27, 1954 by B.M. - 14C

PROJECT NO. 1231 A  
DARE COUNTY  
STATION 191+67.5

STATE OF NORTH CAROLINA  
STATE HIGHWAY AND  
PUBLIC WORKS COMMISSION  
GENERAL DRAWING  
AUG 1954  
52  
59

APPROVED BY	DATE
DESIGNED BY	DATE
CHECKED BY	DATE
DRAWN BY	DATE

26-MAY-2009 09:55 ing projects\division 1b-5181\bridge #9 - dare co\B-5181\_roost\_r.dwg dsmdgn

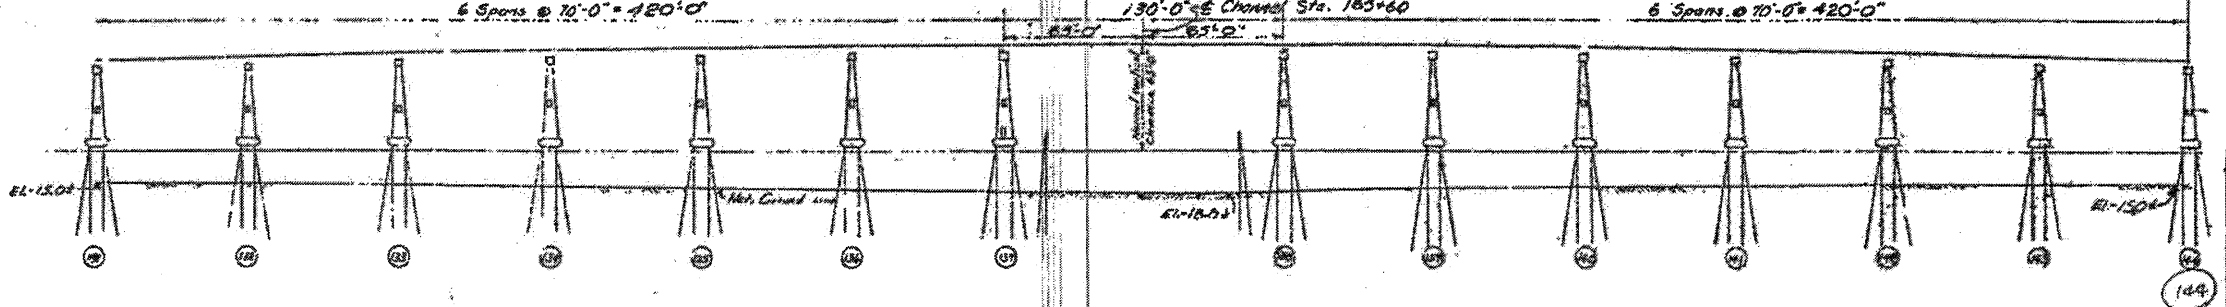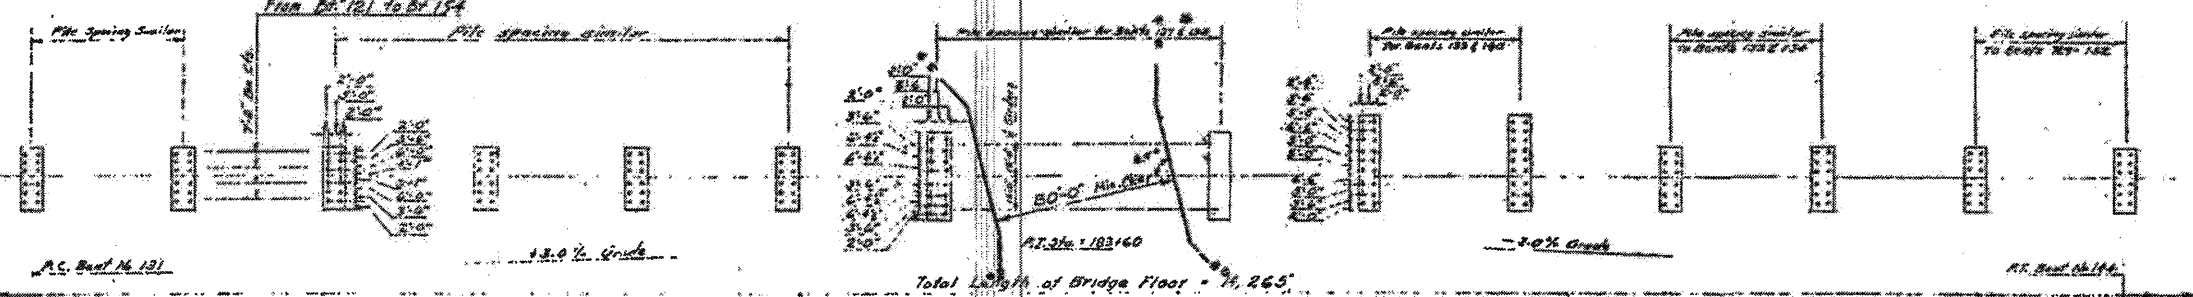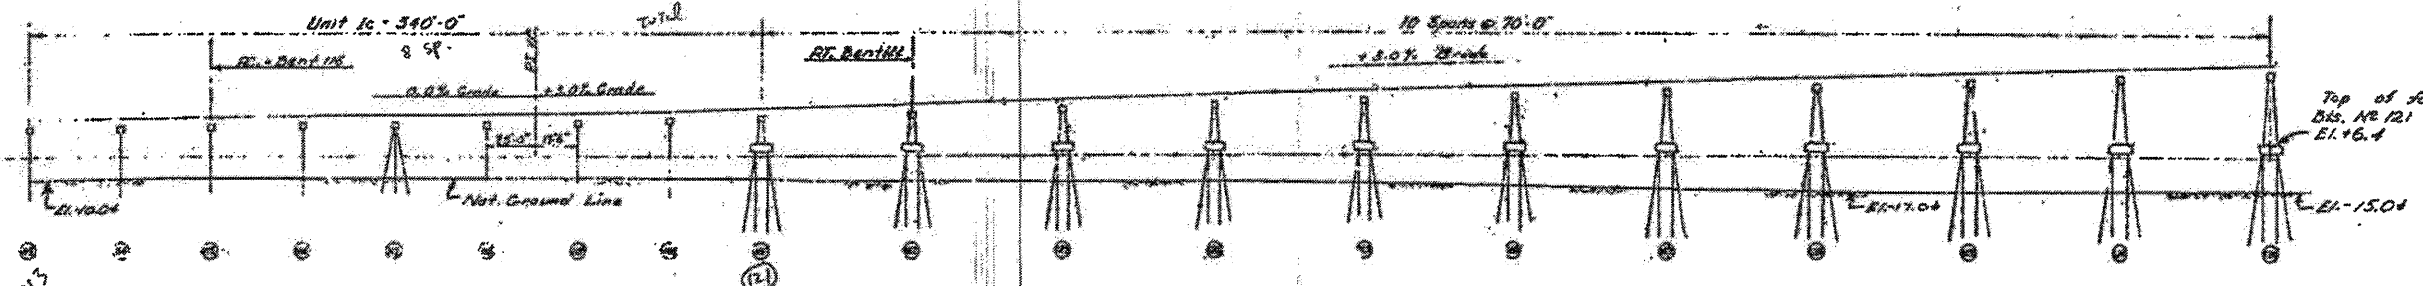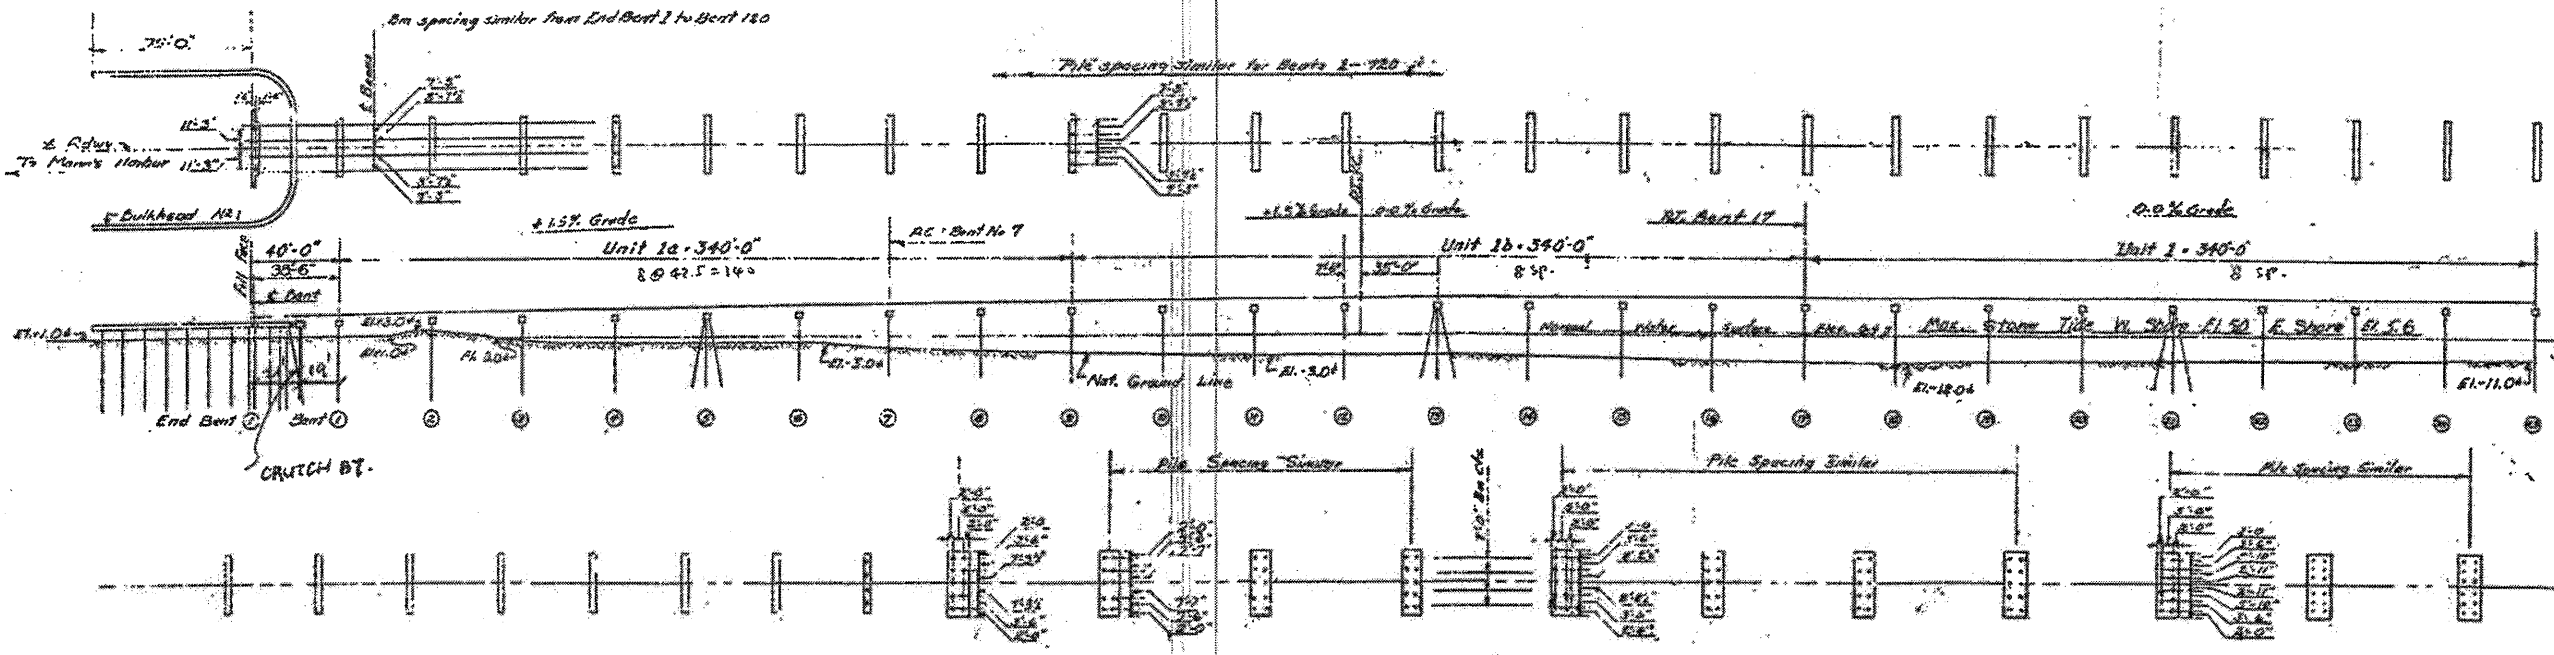

① Revised to raise the grade from Bent No 7 to Bent No 122 and from Bent No 153 to Bent No 304. Sept. 27, 1954. By J.H.K. & S.H.C.

PROJECT NO. 1231 A  
 DARE COUNTY  
 STATION: 191+67.5

STATE OF NORTH CAROLINA  
 STATE HIGHWAY AND  
 PUBLIC WORKS COMMISSION

GENERAL DRAWING

AUG. 1954

W.J.L. RAY  
 STATE ENGINEER

SPECIAL  
 DESIGNED BY: W. H. Williams Jr. DATE: 1/15/54  
 CHECKED BY: C. T. Ellis DATE: 1/15/54

NO.	DATE	REVISION
1		
2		
PROJECT NO.	SHEET NO.	TOTAL NO.
B-5181	4	

## SUMMARY OF QUANTITIES

PROJECT NO	COUNTY	BRIDGE NO	ROUTE	DESCRIPTION	LENGTH MI	MOBILIZATION LS	TRAFFIC CONTROL LS	PAINTING OF STRUCTURAL STEEL LS	POLLUTION CONTROL LS
B-5181	Dare	9	US64	CLEANING AND PAINTING	2.7	1	1	1	1
TOTAL FOR PROJ NO. B-5181					2.7	1	1	1	1
GRAND TOTAL					2.7	1	1	1	1