

T.I.P.: B-4587

**STATE OF NORTH CAROLINA  
DEPARTMENT OF TRANSPORTATION**

**PAVEMENT MARKING PLAN  
NASH-FRANKLIN COUNTY**

**LOCATION: BRIDGE No. 82 OVER CYPRESS CREEK ON SR 1316**

TIP NO. B-4587	SHEET NO. PMP-1
APPROVED:	
DATE: 5/7/09	
SEAL	

**ROADWAY STANDARD DRAWINGS**

THE FOLLOWING ROADWAY STANDARDS AS APPEAR IN "ROADWAY STANDARD DRAWINGS" - PROJECT SERVICES UNIT - N.C. DEPARTMENT OF TRANSPORTATION - RALEIGH, N.C., DATED JULY 2006 ARE APPLICABLE TO THIS PROJECT AND BY REFERENCE HEREBY ARE CONSIDERED A PART OF THESE PLANS:

STD. NO.	TITLE
1205.01	PAVEMENT MARKINGS - LINE TYPES AND OFFSETS
1205.02	PAVEMENT MARKINGS - 2 LANE AND MULTILANE ROADWAYS
1205.12	PAVEMENT MARKINGS - BRIDGES
1261.01	GUARDRAIL AND BARRIER DELINEATOR SPACING
1261.02	GUARDRAIL AND BARRIER DELINEATOR TYPES
1262.01	GUARDRAIL END DELINEATION

**GENERAL NOTES**

THE FOLLOWING GENERAL NOTES APPLY AT ALL TIMES FOR THE DURATION OF THE CONSTRUCTION PROJECT, EXCEPT WHEN OTHERWISE NOTED IN THE PLAN, OR DIRECTED BY THE ENGINEER.

- A) INSTALL PAVEMENT MARKINGS AND PAVEMENT MARKERS ON THE FINAL SURFACE AS FOLLOWS:

ROAD NAME	MARKING	MARKER
SR 1612 PAUL SLEDGE RD	PAINT	NONE
SR 1316 LAKE ROYAL RD	PAINT	NONE

- B) PLACE TWO APPLICATIONS OF PAINT PAVEMENT MARKINGS ON THE FINAL WEARING SURFACE. PLACE THE SECOND APPLICATION OF PAINT UPON SUFFICIENT DRYING TIME OF THE FIRST.
- C) TIE PROPOSED PAVEMENT MARKING LINES TO EXISTING PAVEMENT MARKING LINES.
- D) REMOVE/REPLACE ANY CONFLICTING/DAMAGED PAVEMENT MARKINGS AND MARKERS.
- E) PASSING ZONES WILL BE DETERMINED IN THE FIELD AND MUST BE APPROVED BY THE ENGINEER.

**INDEX**

SHEET NO.	DESCRIPTION
PMP-1	PAVEMENT MARKING PLAN COVER SHEET
PMP-2	PAVEMENT MARKING SCHEDULE AND PAVEMENT MARKING DETAIL

**PLAN PREPARED BY: N.C.D.O.T. SIGNING AND DELINEATION UNIT**



**AYMAN ALQUDWAH, PE** SIGNING & DELINEATION REGIONAL ENGINEER  
**MARK MANRIQUEZ** SIGNING & DELINEATION PROJECT DESIGN ENGINEER

TIP NO.	SHEET NO.
B-4587	PMP-2
APPROVED: <i>[Signature]</i>	
DATE: 5/7/09	
SEAL	



## B-4587 PAVEMENT MARKING SCHEDULE

SYMBOL	DESCRIPTION	PAY ITEM QUANTITY	TOTAL
	FINAL PAVEMENT MARKINGS		
	PAINT (4")		
PA	WHITE EDGELINE	3160 LF	
PI	YELLOW DOUBLE CENTER	3160 LF	
		TOTAL	6320 LF

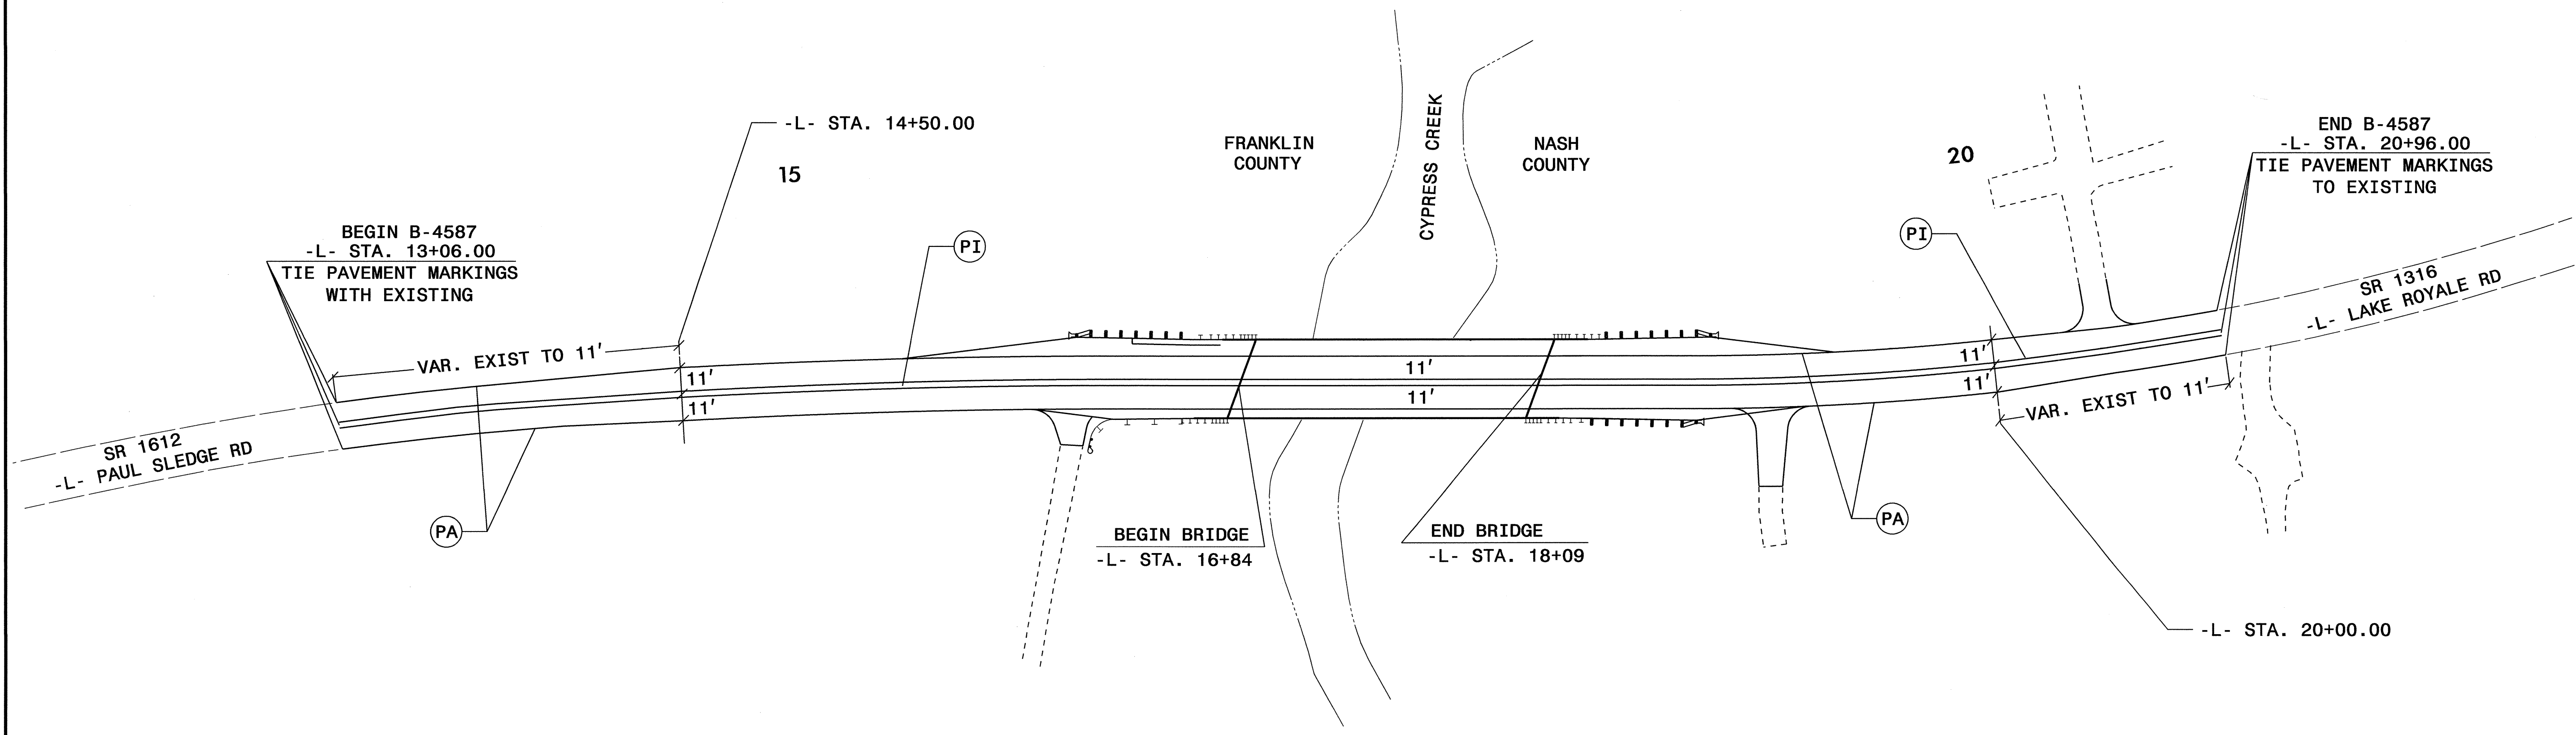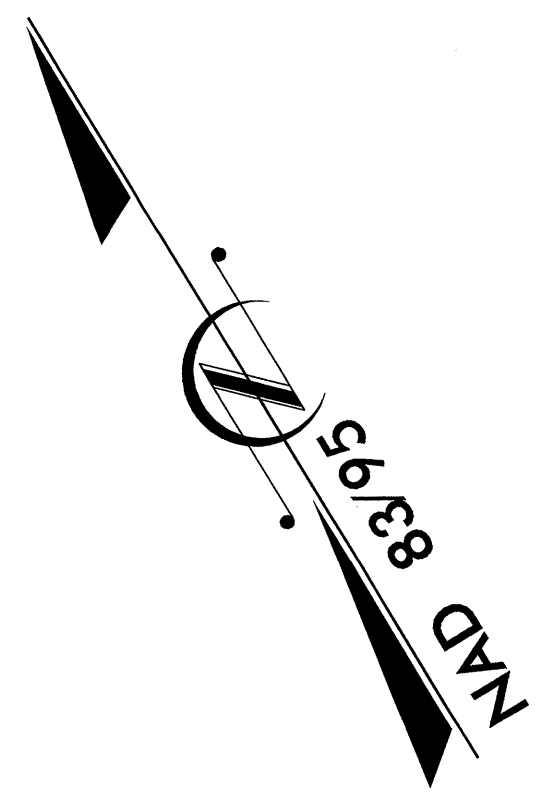

**PAVEMENT MARKING SCHEDULE/  
DETAIL**

04-MAY-2009 16:02 \\dot\dfsroot\proj\traffic\signing\cadd\pmp\b-4587\_sgn\_pmp\_2.dgn