58 2

9

STATE OF NORTH CAROLINA DEPARTMENT OF TRANSPORTATION

	TIP NO.	SHEET NO.
В	- 4587	SIGN-1
APPROVED:	Agran Olympial	
DATE:	4/17/09)

SIGNING PLANS

LOCATION: BRIDGE 82 OVER CYPRESS CREEK ON SR 1316 /SR 1612

NASH-FRANKLIN COUNTIES

SUMMARY OF QUANTITIES

ITEM NO.		TTEM DECODED TON	01111TT	
DESC. NO.	SECT. NO.	ITEM DESCRIPTION	QUANTITY	UNIT
4072000000	903	SUPPORTS, 3 LB STEEL U-CHANNEL	75	L.F.
4096000000	904	SIGN ERECTION, TYPE D	2	EA.
4116100000	904	SIGN ERECTION, RELOCATE SIGN TYPE E	2	EA.
4155000000	907	DISPOSAL OF SIGN SYSTEM, U-CHANNEL	8	EA.

PROJECT NOTES

ROADWAY STANDARD DRAWING

THE FOLLOWING ROADWAY STANDARDS AS APPEAR IN "ROADWAY STANDARD DRAWINGS" -DATED JULY 2006 ARE APPLICABLE TO THIS PROJECT AND BY REFERENCE HEREBY ARE

STD. NO.

904.10

TITLE

ORIENTATION OF GROUND MOUNTED SIGNS

904.50

MOUNTING OF TYPE 'D', 'E' AND 'F' SIGNS ON 'U' CHANNEL POSTS

GENERAL NOTES

- . SIGNS FURNISHED BY STATE
- ALL TYPE 'D' SIGNS SHALL BE MOUNTED ON TWO U-CHANNEL POSTS UNLESS OTHERWISE INDICATED ON THE PLANS.
- IF REMOVAL OR RELOCATION OF SIGNS ON PRIVATE STREET (NON-STATE MAINTAINED) IS REQUIRED DUE TO CONSTRUCTION, THE CONTRACTOR SHALL INFORM THE ENGINEER. THE WORK WILL BE COMPLETED BY OTHERS.
- SIGNING PLANS DO NOT INCLUDE TEMPORARY CONSTRUCTION SIGNING OR PAVEMENT MARKINGS. SEE TRAFFIC CONTROL PLANS.
- WHEN NOT STATIONED OR DIMENSIONED ON PLANS, ALL 'E' AND 'F' SIGNS SHALL BE FIELD LOCATED BY THE ENGINEER
- ALL EXISTING SIGNS ON "U" CHANNEL POST WITHIN THE PROJECT LIMITS SHALL BE REMOVED AND DISPOSED OF UNLESS OTHERWISE NOTED ON PLANS.
- WHEN EXISTING SIGNS ARE REMOVED AND INSTALLED ON NEW SUPPORTS, THE RE-ERECTION SHALL IMMEDIATELY FOLLOW THE REMOVAL.
- . THE BACKGROUND FOR TYPE E & F SIGNS SHALL BE TYPE C REFLECTIVE SHEETING.
- . SEE ROADWAY PLANS FOR GUARD/GUIDE RAIL DETAILS.

INDEX

SHEET NO.

DESCRIPTION

SIGN-1

TITLE SHEET

SIGN-2

TYPE "D" SIGN DESIGN SHEET

SIGN-3

SIGN ROADWAY SHEET


PLAN PREPARED BY: N.C.D.O.T. SIGNING AND DELINEATION SECTION


A. I. ALQUDWAH, PE


SIGNING & DELINEATION REGIONAL ENGINEER

D. M. EATON

SIGNING & DELINEATION PROJECT DESIGN ENGINEER/TECHNICIAN

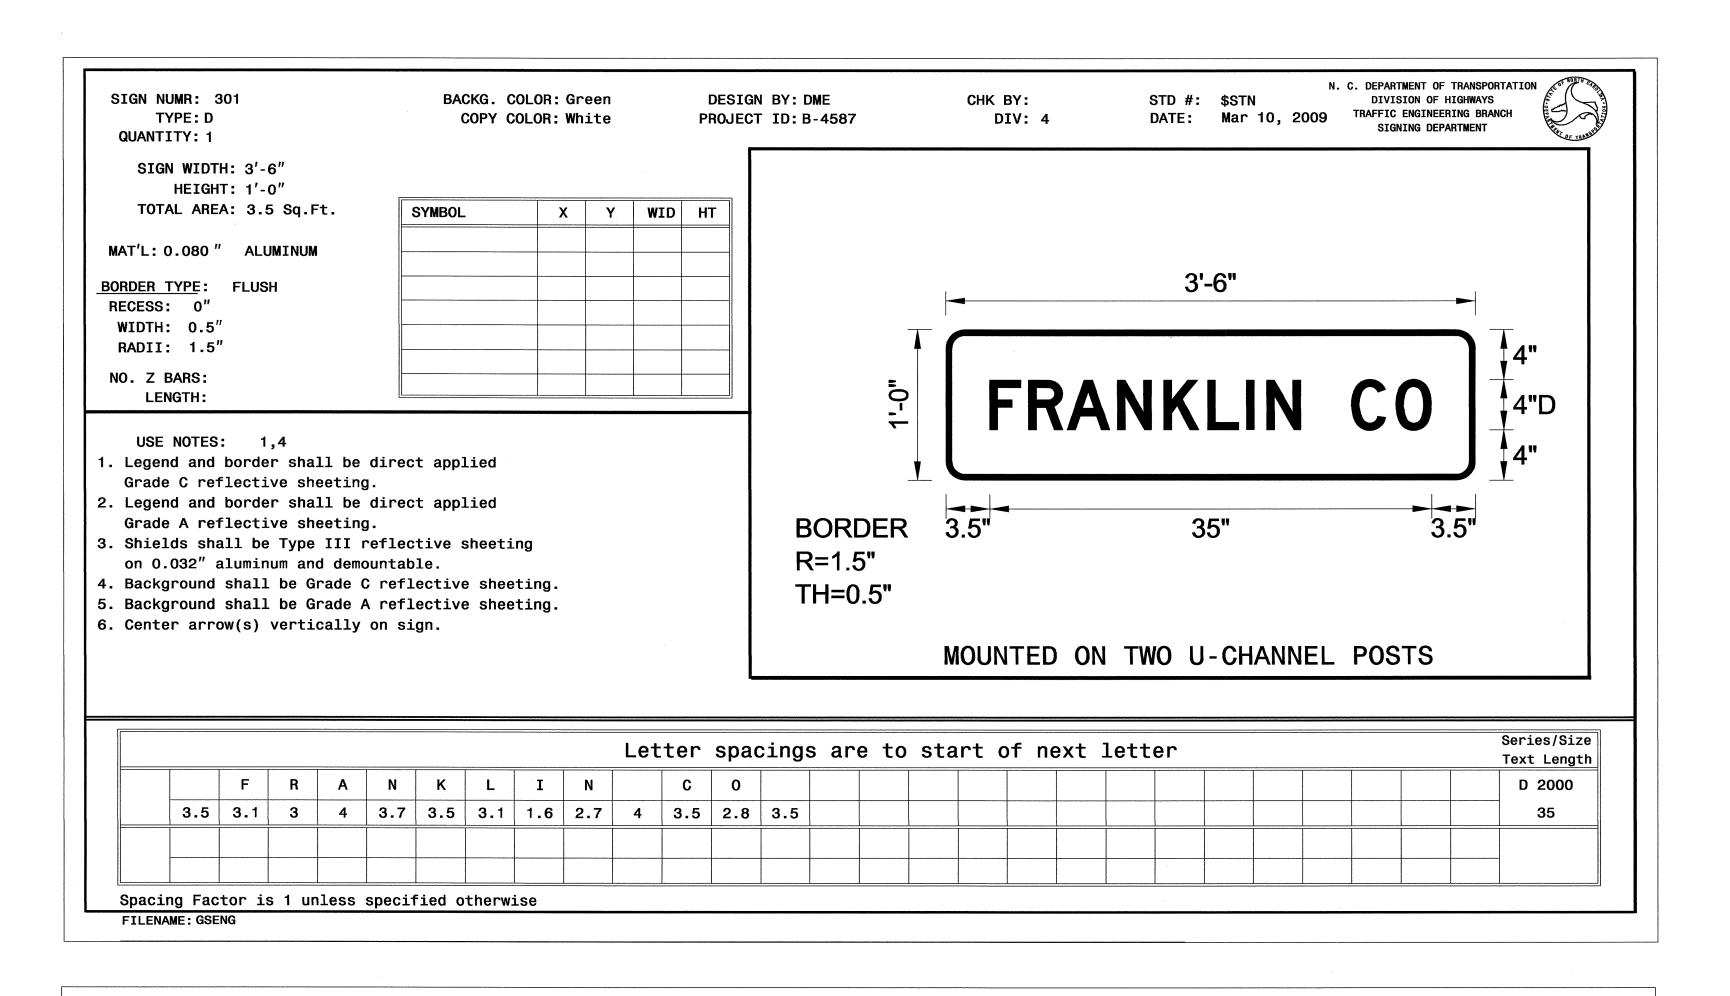

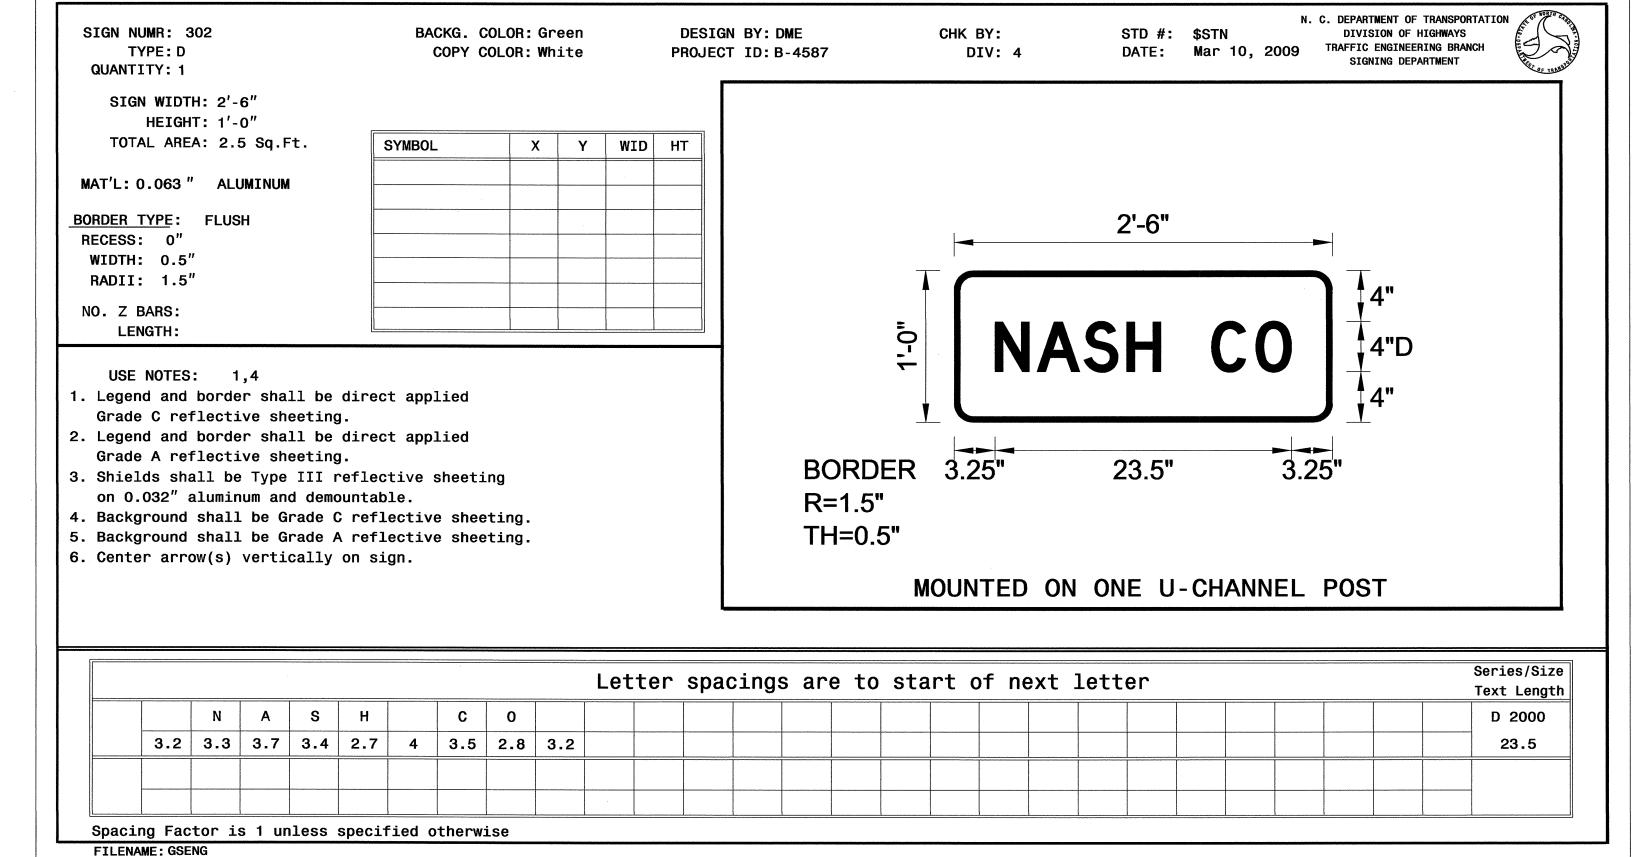

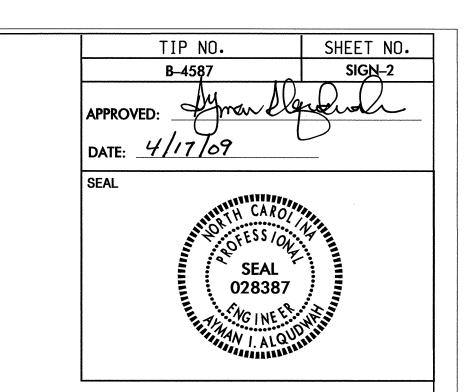

TYPE "D" SIGN
DESIGNS

Frrojects-Bib438/ilrafficisigningicADDisigning Layout Flansib-438/_sign design on - AT TECC221656

