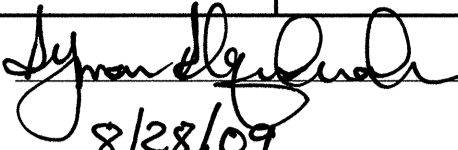



STATE OF NORTH CAROLINA  
DEPARTMENT OF TRANSPORTATION

TIP NO.	SHEET NO.
B-4541	PMP-1
APPROVED: 	
DATE: 8/28/09	
SEAL	
	

**PAVEMENT MARKING PLAN**  
**HALIFAX COUNTY**

LOCATION: BRIDGE No. 24 ON SR 1434 OVER QUANKEY CREEK  
ON SAM POWELL RD

T.I.P.: B-4541

CONTRACT: C202234

**ROADWAY STANDARD DRAWING**

THE FOLLOWING ROADWAY STANDARDS AS APPEAR IN "ROADWAY STANDARD DRAWINGS" - PROJECT SERVICES UNIT - N.C. DEPARTMENT OF TRANSPORTATION - RALEIGH, N.C., DATED JULY 2006 ARE APPLICABLE TO THIS PROJECT AND BY REFERENCE HEREBY ARE CONSIDERED A PART OF THESE PLANS:

STD. NO.	TITLE
1205.01	PAVEMENT MARKINGS - LINE TYPES AND OFFSETS
1205.02	PAVEMENT MARKINGS - 2 LANE AND MULTILANE ROADWAYS
1261.01	GUARDRAIL AND BARRIER DELINEATOR SPACING
1261.02	GUARDRAIL AND BARRIER DELINEATOR TYPES
1262.01	GUARDRAIL END DELINEATION

**GENERAL NOTES**

THE FOLLOWING GENERAL NOTES APPLY AT ALL TIMES FOR THE DURATION OF THE CONSTRUCTION PROJECT, EXCEPT WHEN OTHERWISE NOTED IN THE PLAN, OR DIRECTED BY THE ENGINEER.

- A) INSTALL PAVEMENT MARKINGS AND PAVEMENT MARKERS ON THE FINAL SURFACE AS FOLLOWS:

ROAD NAME	MARKING	MARKER
SAM POWELL RD	PAINT	NONE

- B) PLACE TWO APPLICATIONS OF PAINT PAVEMENT MARKINGS ON THE FINAL WEARING SURFACE. PLACE THE SECOND APPLICATION OF PAINT UPON SUFFICIENT DRYING TIME OF THE FIRST.
- C) TIE PROPOSED PAVEMENT MARKING LINES TO EXISTING PAVEMENT MARKING LINES.
- D) REMOVE/REPLACE ANY CONFLICTING/DAMAGED PAVEMENT MARKINGS AND MARKERS.
- E) PASSING ZONES WILL BE DETERMINED IN THE FIELD AND MUST BE APPROVED BY THE ENGINEER.


**INDEX**

SHEET NO.	DESCRIPTION
PMP-1	PAVEMENT MARKING PLAN TITLE SHEET
PMP-2	PAVEMENT MARKING SCHEDULE & DETAIL


PLAN PREPARED BY: N.C.D.O.T. SIGNING AND DELINEATION UNIT

A. ALQUDWAH, P.E.	SIGNING & DELINEATION REGIONAL ENGINEER
BARRY NOWLIN	SIGNING & DELINEATION DESIGN TECHNICIAN

TIP NO. B-4541	SHEET NO. PMP-2
APPROVED: <i>[Signature]</i>	
DATE: 8/28/09	
SEAL	

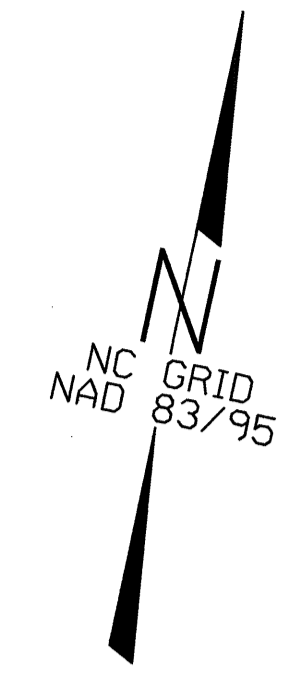

TIP Project # B-4541	
NCProject #: 82302101	Date of 8/25/2009
WBS Number 33756.1.1	
County: HALIFAX	
Description: BRIDGE 24 OVER QUANKEY CREEK ON SR 1434	
PAINT (4")	
PA	WHITE EDGELINE (2X) 1227LF
PA	WHITE EDGELINE (2X) 1227LF
PI	YELLOW DOUBLE CENTER (2X) 2454LF
TOTAL (4") 4908LF	

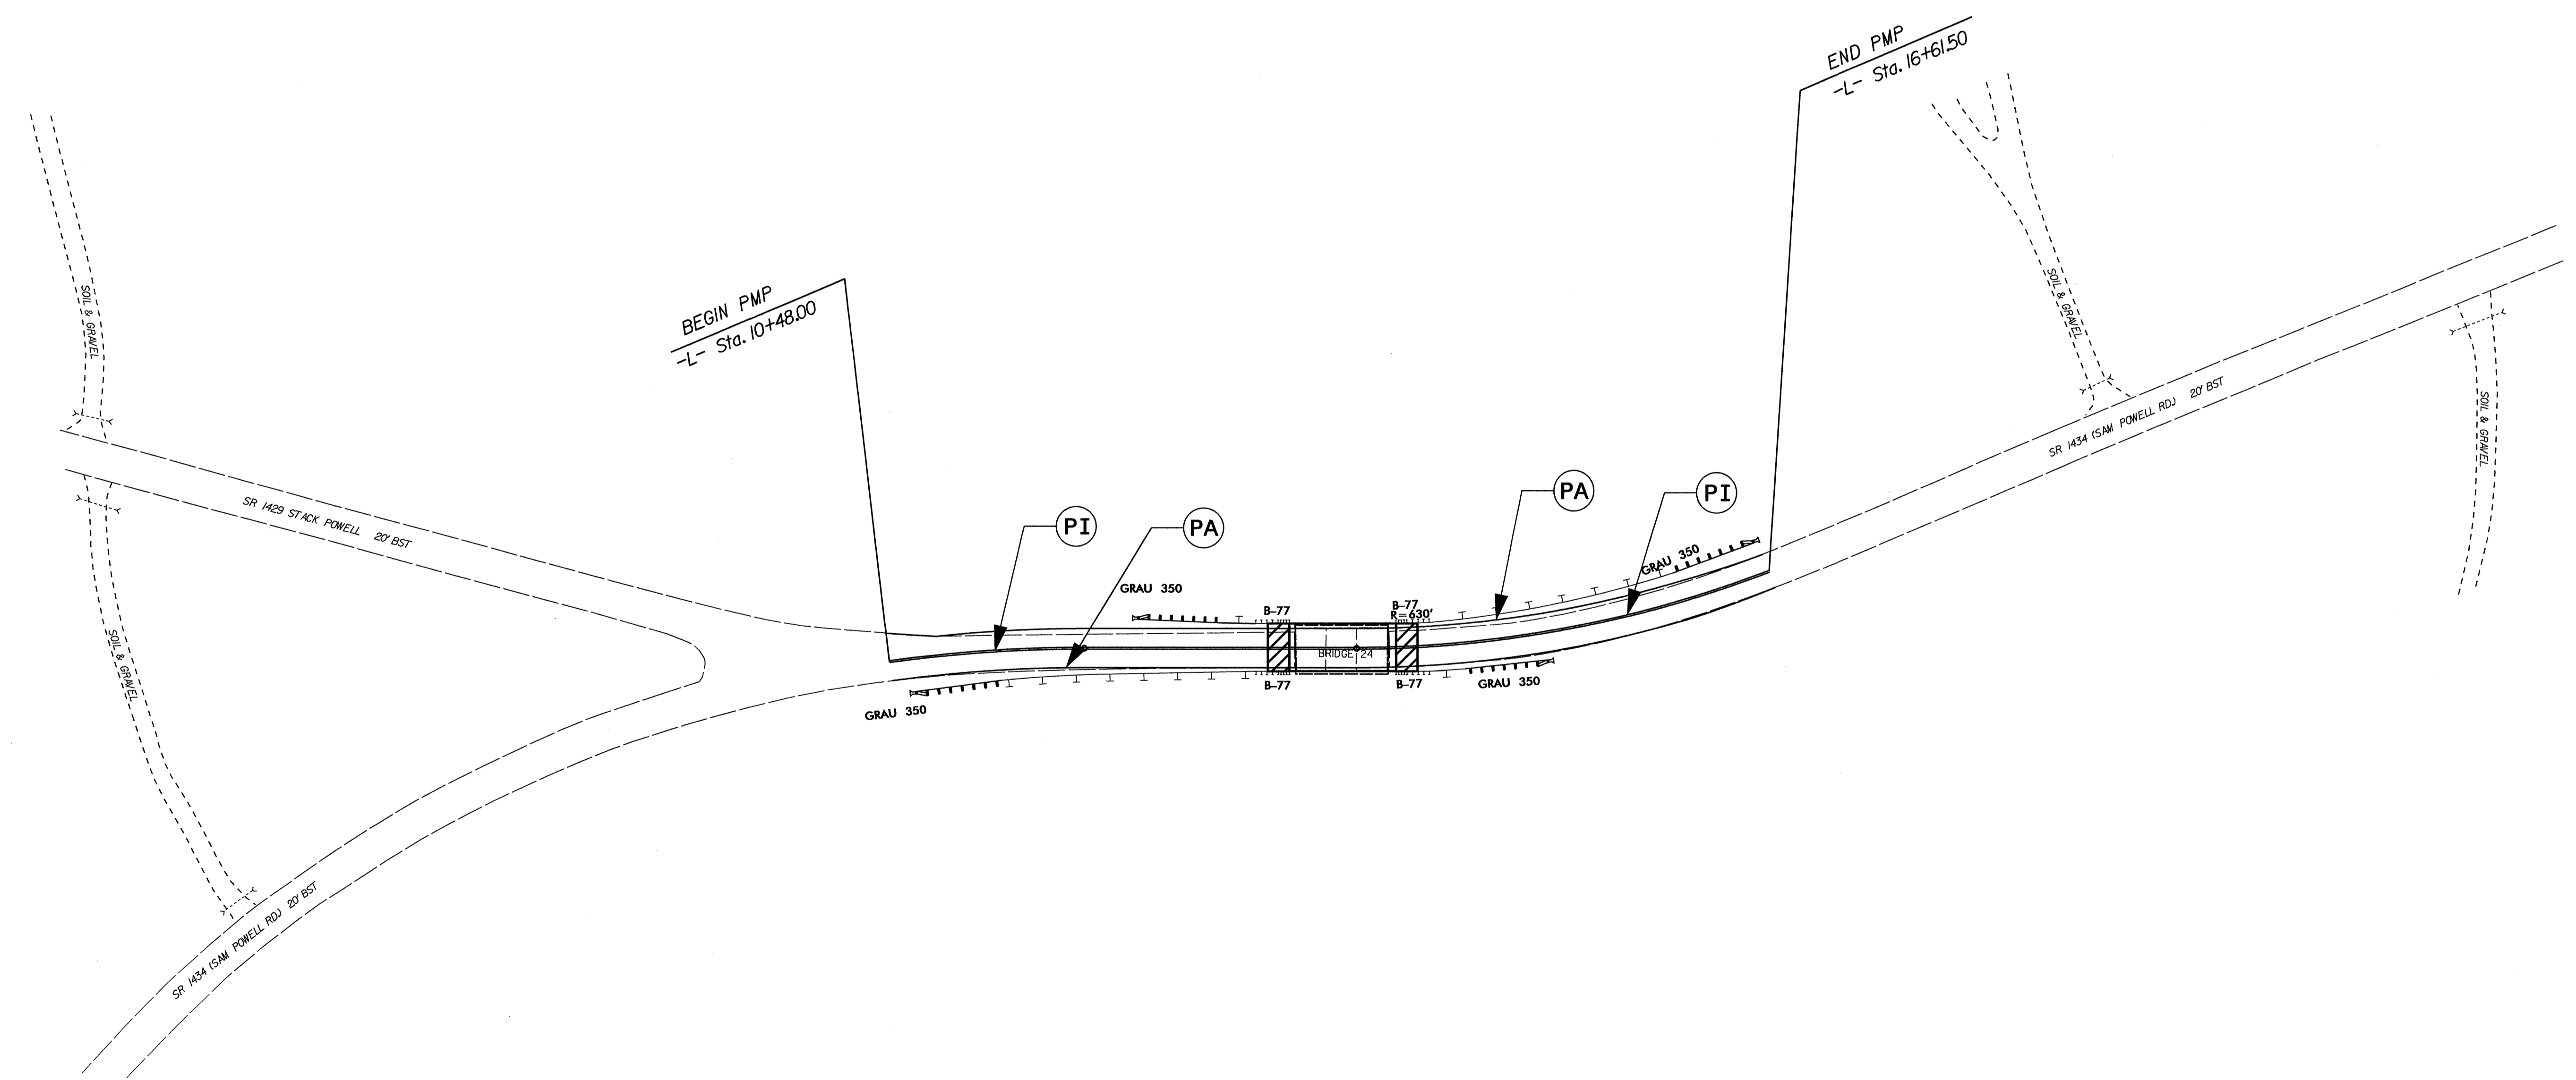

28-AUG-2009 09:50  
 c:\piper\projects\B-4541\traffic\signing\layout\plans\B-4541\_Sgn-BPMP.dgn  
 Eric Ward AT TE221658

**PAVEMENT MARKING  
SCHEDULE & DETAIL**