

T.I.P.: B-4043

STATE OF NORTH CAROLINA
DEPARTMENT OF TRANSPORTATION

TIP NO. B-4043	SHEET NO. PMP-1
APPROVED: <i>Ayman Alqudwah</i>	
DATE: 6/1/09	
SEAL	
	

PAVEMENT MARKING PLAN
BURKE COUNTY

LOCATION: BRIDGE No. 51 OVER PARKS CREEK ON SR 1424

ROADWAY STANDARD DRAWING

THE FOLLOWING ROADWAY STANDARDS AS APPEAR IN "ROADWAY STANDARD DRAWINGS" - PROJECT SERVICES UNIT - N.C. DEPARTMENT OF TRANSPORTATION - RALEIGH, N.C., DATED JULY 2006 ARE APPLICABLE TO THIS PROJECT AND BY REFERENCE HEREBY ARE CONSIDERED A PART OF THESE PLANS:

STD. NO.	TITLE
1205.01	PAVEMENT MARKINGS - LINE TYPES AND OFFSETS
1205.02	PAVEMENT MARKINGS - 2 LANE AND MULTILANE ROADWAYS
1261.01	GUARDRAIL AND BARRIER DELINEATOR SPACING
1261.02	GUARDRAIL AND BARRIER DELINEATOR TYPES
1262.01	GUARDRAIL END DELINEATION

INDEX

SHEET NO.	DESCRIPTION
PMP-1	PAVEMENT MARKING PLAN COVER SHEET
PMP-2	PAVEMENT MARKING SCHEDULE AND PAVEMENT MARKING DETAIL

GENERAL NOTES

THE FOLLOWING GENERAL NOTES APPLY AT ALL TIMES FOR THE DURATION OF THE CONSTRUCTION PROJECT, EXCEPT WHEN OTHERWISE NOTED IN THE PLAN, OR DIRECTED BY THE ENGINEER.

- A) INSTALL PAVEMENT MARKINGS AND PAVEMENT MARKERS ON THE FINAL SURFACE AS FOLLOWS:

ROAD NAME	MARKING	MARKER
-L- SR 1424 JOHNS RIVER RD.	PAINT	NONE

- B) PLACE TWO APPLICATIONS OF PAINT PAVEMENT MARKINGS ON THE FINAL WEARING SURFACE. PLACE THE SECOND APPLICATION OF PAINT UPON SUFFICIENT DRYING TIME OF THE FIRST.
- C) TIE PROPOSED PAVEMENT MARKING LINES TO EXISTING PAVEMENT MARKING LINES.
- D) REMOVE/REPLACE ANY CONFLICTING/DAMAGED PAVEMENT MARKINGS AND MARKERS.
- E) PASSING ZONES WILL BE DETERMINED IN THE FIELD AND MUST BE APPROVED BY THE ENGINEER.

PLAN PREPARED BY: N.C.D.O.T. SIGNING AND DELINEATION UNIT


AYMAN I. ALQUDWAH SIGNING & DELINEATION REGIONAL ENGINEER

DERRICK H. BEARD SIGNING & DELINEATION PROJECT DESIGN ENGINEER

TIP NO.	SHEET NO.
B-4043	PMP-2
APPROVED: <i>[Signature]</i>	
DATE: 6/1/09	
SEAL	
	

B-4043 FINAL PAVEMENT MARKING SCHEDULE

SYMBOL	DESCRIPTION	FINAL PAVEMENT MARKINGS	PAY ITEM QUANTITY	TOTAL
PA	WHITE EDGELINE	PAINT (4")	2056 LF	4112 LF
PI	YELLOW DOUBLE CENTER		2056 LF	
			TOTAL	4112 LF

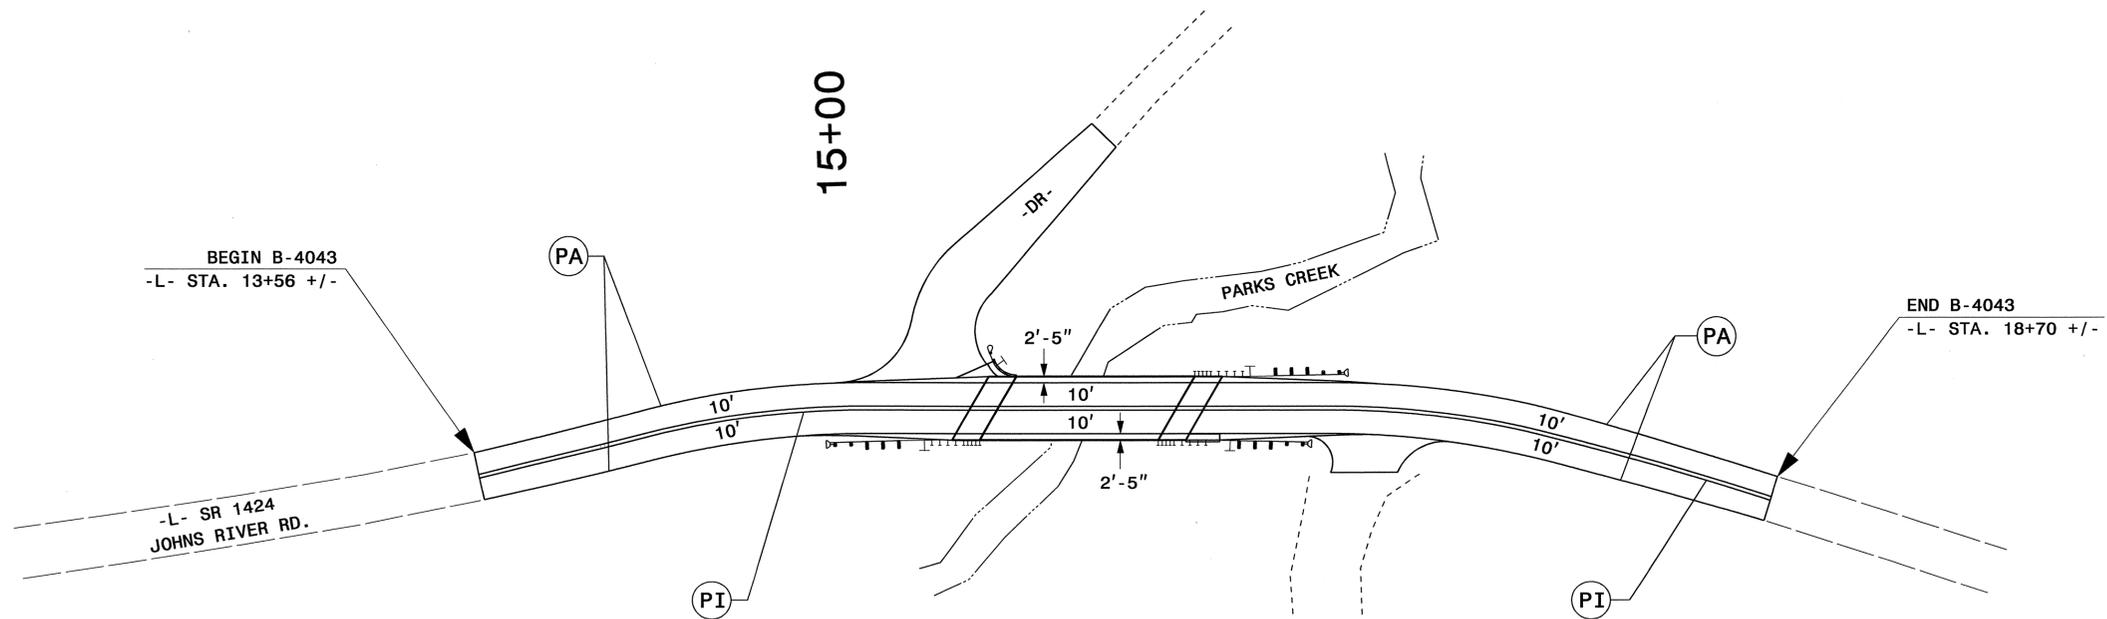

PAVEMENT MARKING SCHEDULE AND PAVEMENT MARKING DETAIL

01-JUN-2009 08:46
 r:\traffic\signing\cadd\pmp\B-4043_Sgn_PMP_2.dgn
 AT WZTC244736
 dbbeard