

**STATE OF NORTH CAROLINA
DEPARTMENT OF TRANSPORTATION**

**PAVEMENT MARKING PLAN
RUTHERFORD COUNTY**

**LOCATION: BRIDGE NO. 37 OVER CATHEY'S CREEK AND BRIDGE NO. 39
OVER THE FORK OF CATHEY'S CREEK ON SR 1520**

TIP NO. B-4261	SHEET NO. PMP-1
APPROVED:	
DATE: 10/8/09	
SEAL 	

T.I.P.: B-4261

CONTRACT: C202233

ROADWAY STANDARD DRAWING

THE FOLLOWING ROADWAY STANDARDS AS APPEAR IN "ROADWAY STANDARD DRAWINGS" - PROJECT SERVICES UNIT - N.C. DEPARTMENT OF TRANSPORTATION - RALEIGH, N.C., DATED JULY 2006 ARE APPLICABLE TO THIS PROJECT AND BY REFERENCE HEREBY ARE CONSIDERED A PART OF THESE PLANS:

STD. NO.	TITLE
1205.01	PAVEMENT MARKINGS - LINE TYPES AND OFFSETS
1205.02	PAVEMENT MARKINGS - 2 LANE AND MULTILANE ROADWAYS
1205.12	PAVEMENT MARKINGS - BRIDGES
1261.01	GUARDRAIL AND BARRIER DELINEATOR SPACING
1261.02	GUARDRAIL AND BARRIER DELINEATOR TYPES
1262.01	GUARDRAIL END DELINEATION

INDEX

SHEET NO.	DESCRIPTION
PMP-1	PAVEMENT MARKING PLAN COVER SHEET
PMP-2	PAVEMENT MARKING SCHEDULE AND PAVEMENT MARKING DETAIL

GENERAL NOTES

THE FOLLOWING GENERAL NOTES APPLY AT ALL TIMES FOR THE DURATION OF THE CONSTRUCTION PROJECT, EXCEPT WHEN OTHERWISE NOTED IN THE PLAN, OR DIRECTED BY THE ENGINEER.

- A) INSTALL PAVEMENT MARKINGS AND PAVEMENT MARKERS ON THE FINAL SURFACE AS FOLLOWS:

ROAD NAME	MARKING	MARKER
SR 1520	PAINT	NONE

- C) PLACE TWO APPLICATIONS OF PAINT PAVEMENT MARKINGS ON THE FINAL WEARING SURFACE. PLACE THE SECOND APPLICATION OF PAINT UPON SUFFICIENT DRYING TIME OF THE FIRST.
- D) TIE PROPOSED PAVEMENT MARKING LINES TO EXISTING PAVEMENT MARKING LINES.
- E) REMOVE/REPLACE ANY CONFLICTING/DAMAGED PAVEMENT MARKINGS AND MARKERS.
- F) PASSING ZONES WILL BE DETERMINED IN THE FIELD AND MUST BE APPROVED BY THE ENGINEER.


PLAN PREPARED BY: N.C.D.O.T. SIGNING AND DELINEATION UNIT

A. Alqudwah, P.E. SIGNING & DELINEATION REGIONAL ENGINEER

W. R. Dakduk SIGNING & DELINEATION DESIGN ENGINEER

B-4261 FINAL PAVEMENT MARKING SCHEDULE

SYMBOL	DESCRIPTION	PAY ITEM	QUANTITY	TOTAL
FINAL PAVEMENT MARKING				
PAINT (4")				
PA	WHITE EDGELINE		7708 LF	
PI	YELLOW DOUBLE CENTER		7708 LF	
				TOTAL 15,416 LF

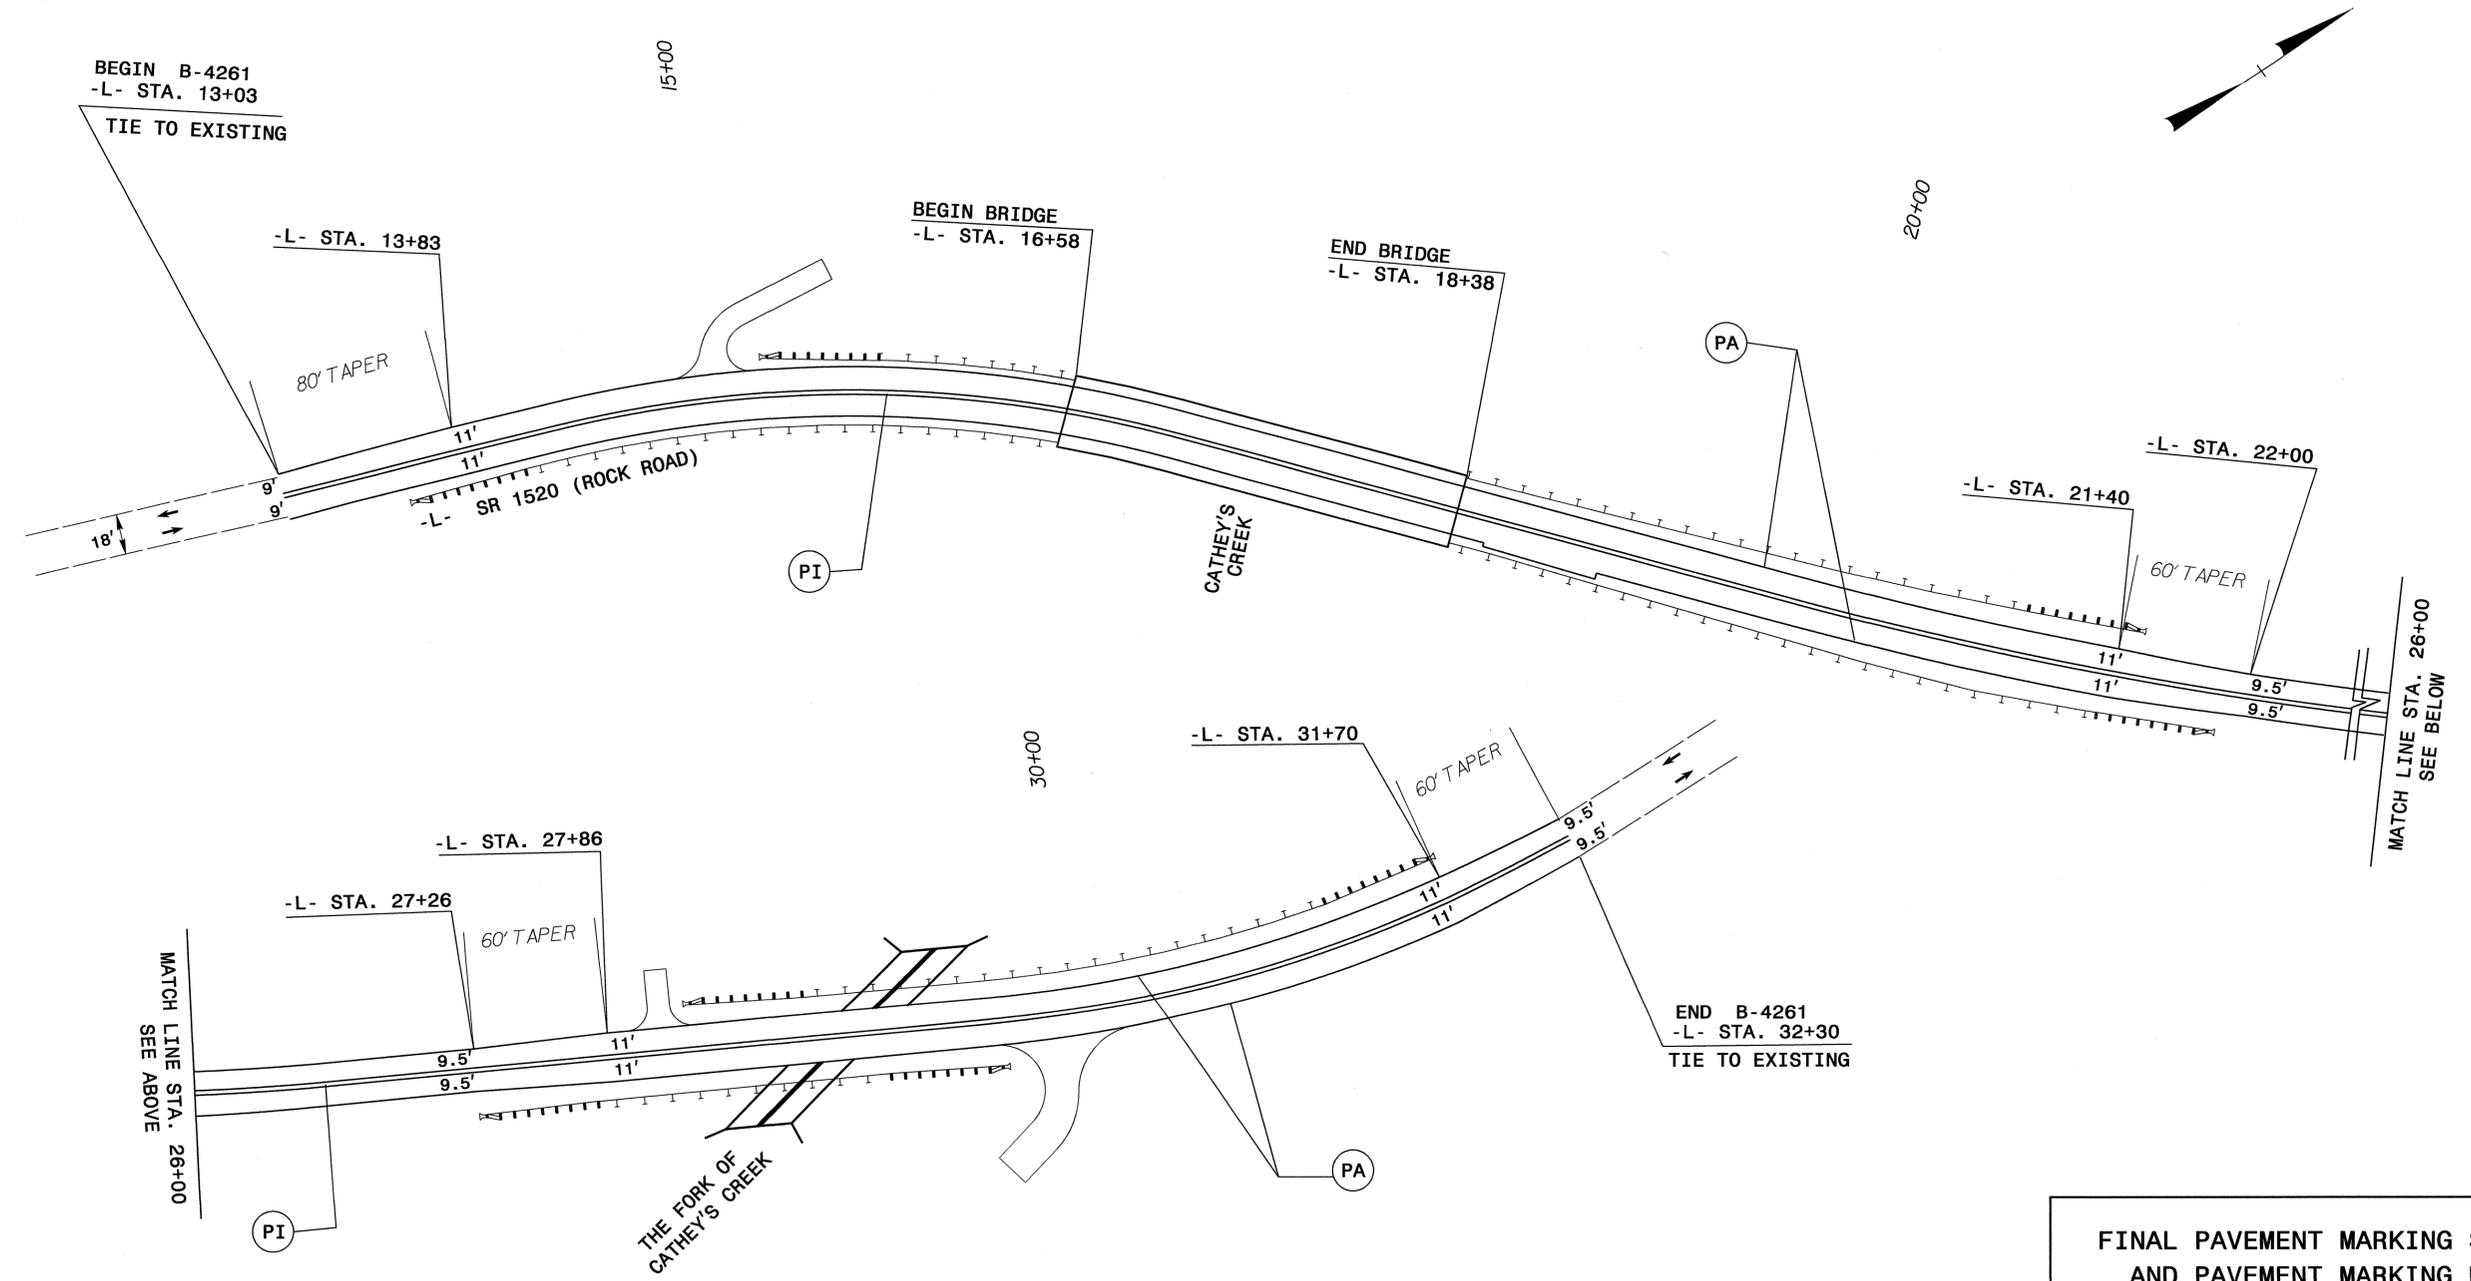

**FINAL PAVEMENT MARKING SCHEDULE
AND PAVEMENT MARKING DETAIL**

08-10-2009 11:50 AM C:\pmp-2\proj\B-4261\Traf\CAADD\MP\B-4261-pmp-2.dgn
 P:\pmp-2\proj\B-4261\Traf\CAADD\MP\B-4261-pmp-2.dgn
 P:\pmp-2\proj\B-4261\Traf\CAADD\MP\B-4261-pmp-2.dgn