

T.I.P.: B-3809

**STATE OF NORTH CAROLINA
DEPARTMENT OF TRANSPORTATION**

**PAVEMENT MARKING PLANS
BEAUFORT COUNTY**

LOCATION: REPLACE BRIDGE 64 OVER PUNGO CREEK ON NC 99

PAVEMENT MARKING SCHEDULE

TIP NO. B-3809	SHEET NO. PMP-1
APPROVED:	
DATE: 10/30/09	
SEAL	

INDEX	
SHEET NO.	DESCRIPTION
PMP-1	PAVEMENT MARKING PLAN COVER SHEET AND MARKING SCHEDULE
PMP-2	PAVEMENT MARKING DETAIL


ROADWAY STANDARD DRAWING	
<p>THE FOLLOWING ROADWAY STANDARDS AS APPEAR IN "ROADWAY STANDARD DRAWINGS" - PROJECT SERVICES UNIT - N.C. DEPARTMENT OF TRANSPORTATION - RALEIGH, N.C., DATED JULY 2006 ARE APPLICABLE TO THIS PROJECT AND BY REFERENCE HEREBY ARE CONSIDERED A PART OF THESE PLANS:</p>	
STD. NO.	TITLE
1205.01	PAVEMENT MARKINGS - LINE TYPES AND OFFSETS
1205.02	PAVEMENT MARKINGS - 2 LANE AND MULTILANE ROADWAYS
1205.04	PAVEMENT MARKINGS - INTERSECTIONS
1205.12	PAVEMENT MARKINGS - BRIDGES
1250.01	PAVEMENT MARKER SPACING
1251.01	RAISED PAVEMENT MARKERS - TEMPORARY AND PERMANENT
1261.01	GUARDRAIL AND BARRIER DELINEATOR SPACING
1261.02	GUARDRAIL AND BARRIER DELINEATOR TYPES
1262.01	GUARDRAIL END DELINEATION

SYMBOL	DESCRIPTION	QUANTITY BREAKDOWN	TOTAL QUANTITY
T2	WHITE STOPBAR	THERMOPLASTIC(24", 120 MILS)	
		30 LF	30 LF
		TOTAL	30 LF
TD TI	2 FT. WHITE MINISKIP YELLOW DOUBLE CENTER	THERMOPLASTIC(4", 120 MILS)	
		17 LF	5018 LF
		TOTAL	5035 LF
TA	WHITE EDGELINE	THERMOPLASTIC(4", 90 MILS)	
		4982 LF	4982 LF
		TOTAL	4982 LF
MA	YELLOW & YELLOW	PERMANENT RAISED PAVEMENT MARKERS	
		31 EA	31 EA
		TOTAL	31 EA

GENERAL NOTES		
<p>THE FOLLOWING GENERAL NOTES APPLY AT ALL TIMES FOR THE DURATION OF THE CONSTRUCTION PROJECT, EXCEPT WHEN OTHERWISE NOTED IN THE PLAN, OR DIRECTED BY THE ENGINEER.</p>		
<p>A) INSTALL PAVEMENT MARKINGS AND PAVEMENT MARKERS ON THE FINAL SURFACE AS FOLLOWS:</p>		
ROAD NAME	MARKING	MARKER
ALL	THERMOPLASTIC	RAISED
<p>B) TIE PROPOSED PAVEMENT MARKING LINES TO EXISTING PAVEMENT MARKING LINES.</p>		
<p>C) REMOVE/REPLACE ANY CONFLICTING/DAMAGED PAVEMENT MARKINGS AND MARKERS.</p>		
<p>D) PASSING ZONES WILL BE DETERMINED IN THE FIELD AND MUST BE APPROVED BY THE ENGINEER.</p>		
<p>E) MARKERS ARE TO BE PLACE ACCORDING TO THE ROADWAY STANDARD DRAWINGS.</p>		
<p>F) STOPBAR LOCATION AT NON-SIGNALIZED INTERSECTIONS MAY BE ADJUSTED AS DIRECTED BY THE ENGINEER.</p>		

PLAN PREPARED BY: N.C.D.O.T. SIGNING AND DELINEATION SECTION	
<u>AYMAN ALQUDWAH, P.E.</u>	SIGNING & DELINEATION REGIONAL ENGINEER
<u>D. PILLAR</u>	SIGNING & DELINEATION DESIGN ENGINEER

TIP NO. B-3809	SHEET NO. PMP-2
APPROVED: <i>[Signature]</i>	
DATE: 10/30/09	
SEAL	
	

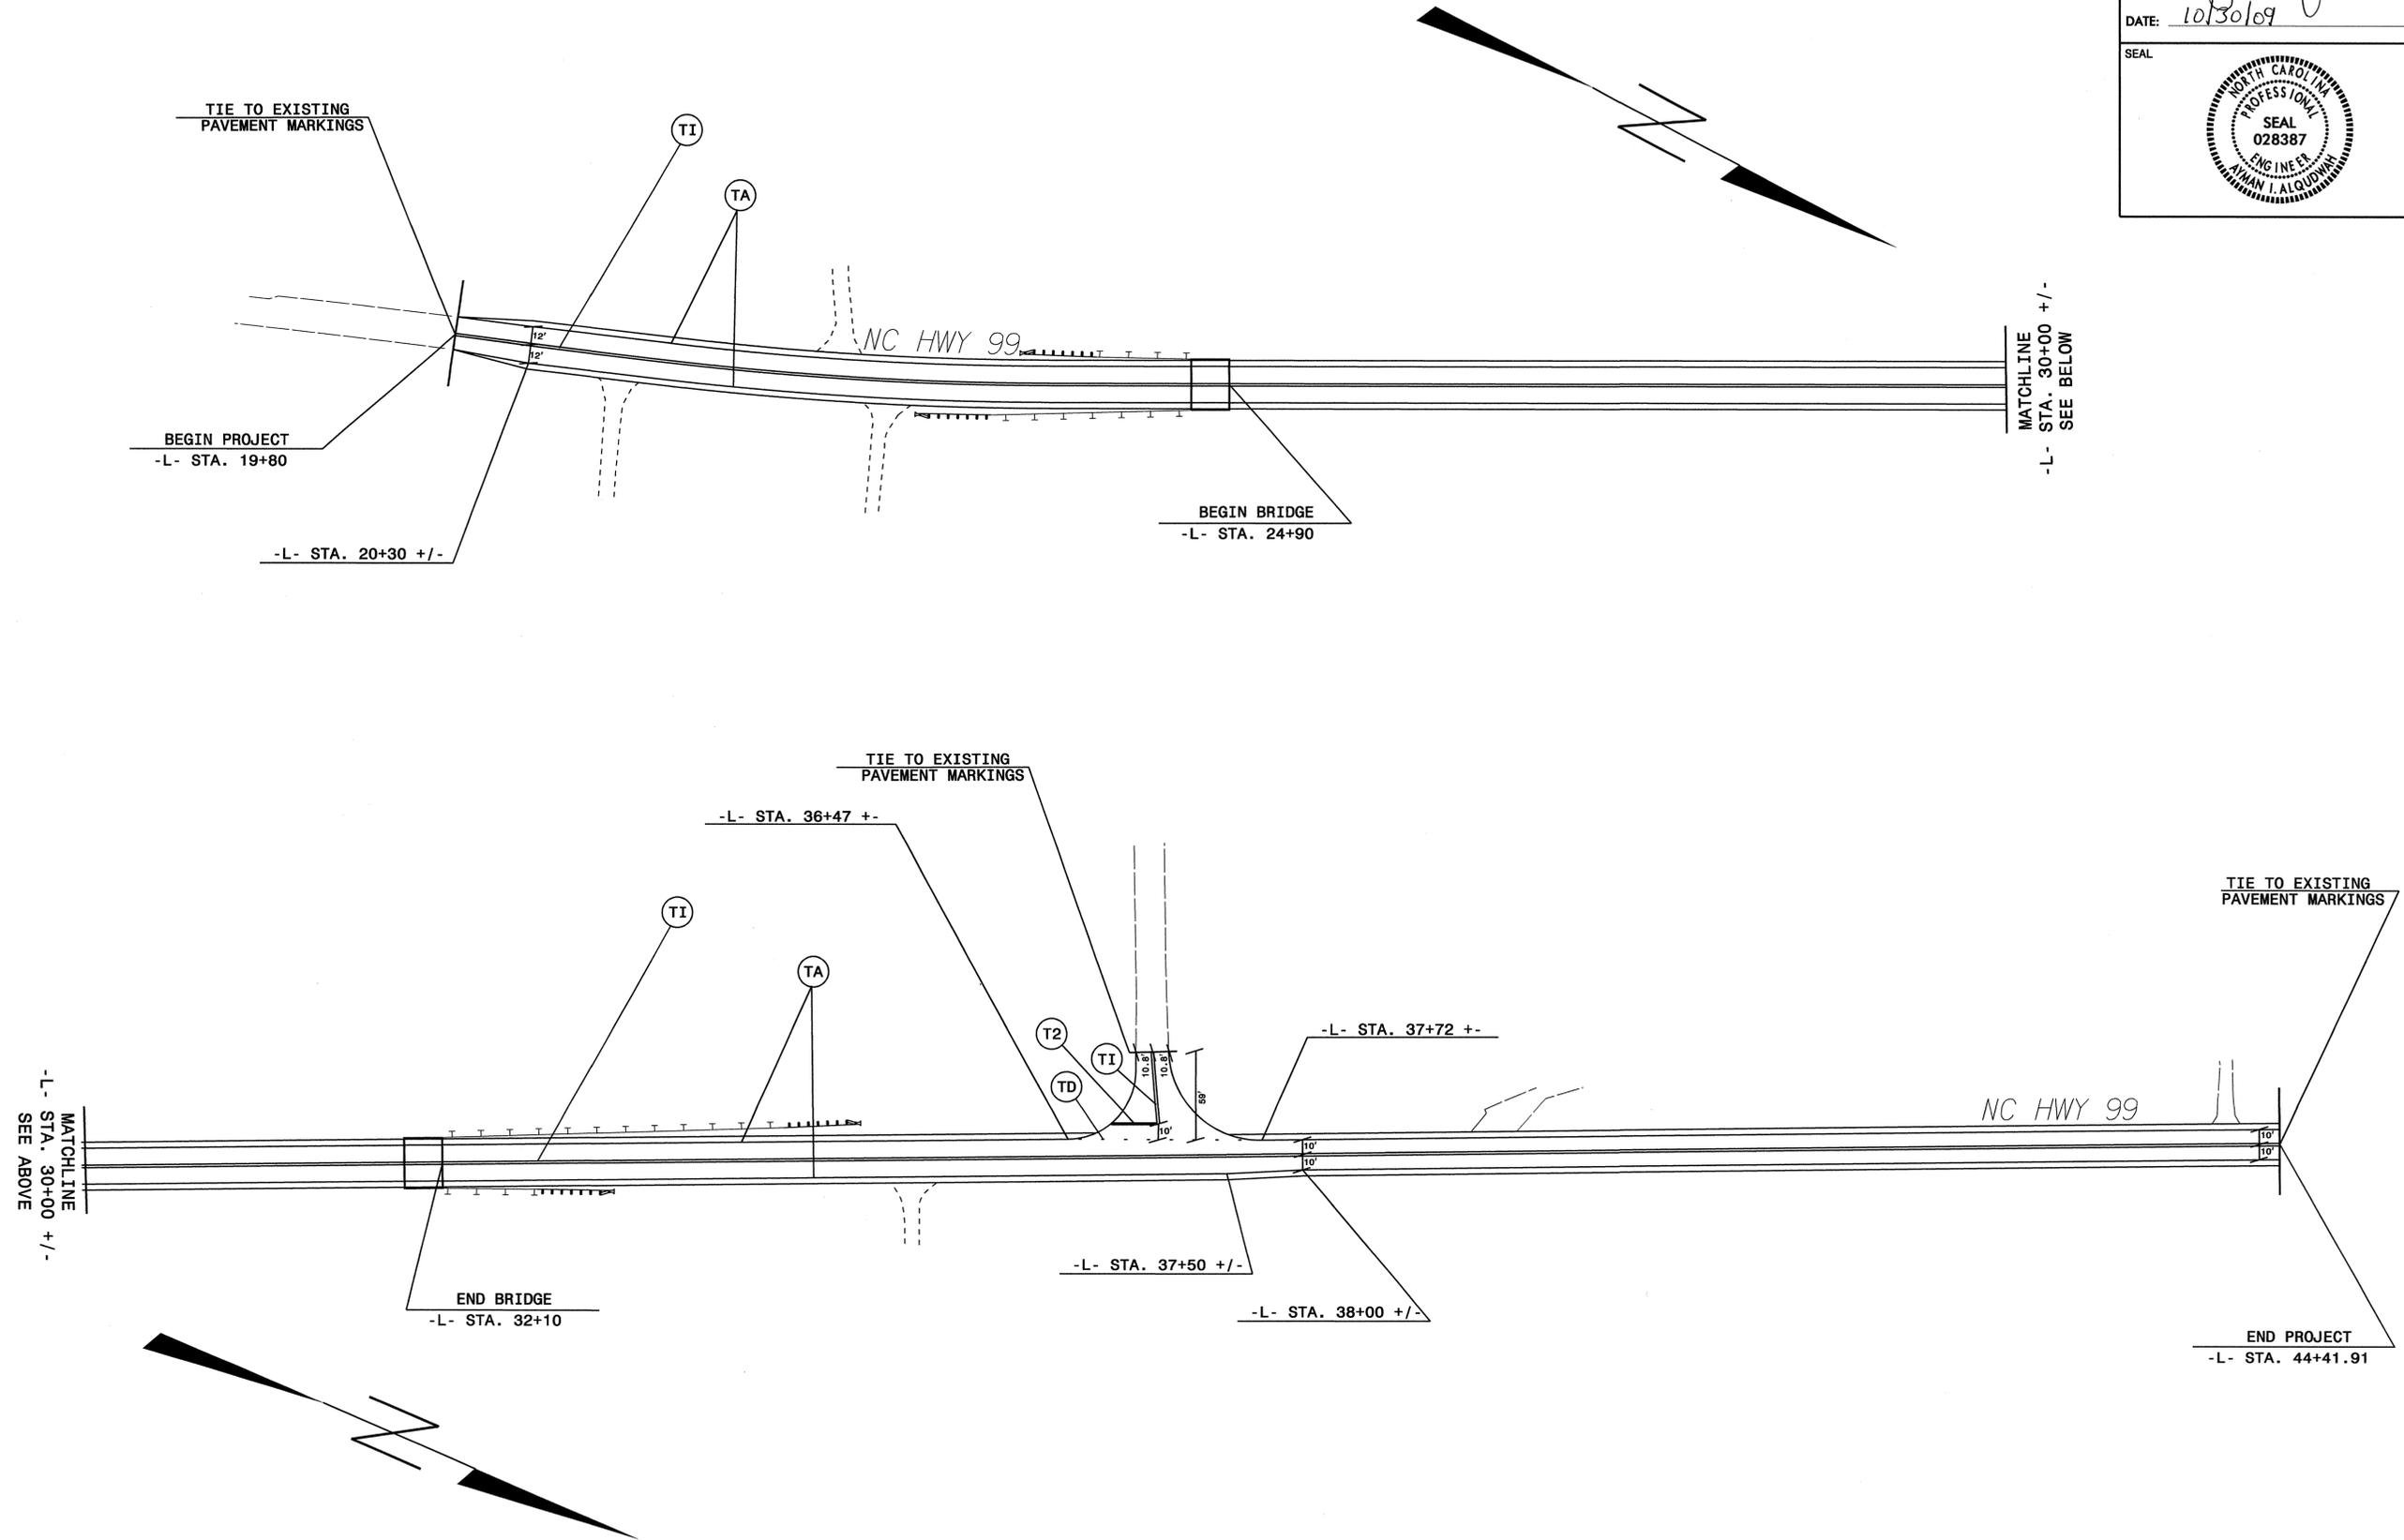

PAVEMENT MARKING DETAIL