

**STATE OF NORTH CAROLINA  
DEPARTMENT OF TRANSPORTATION**

TIP NO. B-3404	SHEET NO. PMP-1
APPROVED: <i>Ayman I. Alqudwah</i>	
DATE: 9/18/09	
SEAL	
	

**PAVEMENT MARKING PLAN  
ANSON COUNTY**

**LOCATION: BRIDGE No. 314 OVER SOUTH FORK JONES  
CREEK ON SR 1127**

**B-3404**

**CONTRACT: C202333**

**ROADWAY STANDARD DRAWING**

THE FOLLOWING ROADWAY STANDARDS AS APPEAR IN "ROADWAY STANDARD DRAWINGS" - PROJECT SERVICES UNIT - N.C. DEPARTMENT OF TRANSPORTATION - RALEIGH, N.C., DATED JULY 2006 ARE APPLICABLE TO THIS PROJECT AND BY REFERENCE HEREBY ARE CONSIDERED A PART OF THESE PLANS:

STD. NO.	TITLE
1205.01	PAVEMENT MARKINGS - LINE TYPES AND OFFSETS
1205.02	PAVEMENT MARKINGS - 2 LANE AND MULTILANE ROADWAYS
1205.12	PAVEMENT MARKINGS - BRIDGES
1261.01	GUARDRAIL AND BARRIER DELINEATOR SPACING
1261.02	GUARDRAIL AND BARRIER DELINEATOR TYPES
1262.01	GUARDRAIL END DELINEATION

**GENERAL NOTES**

THE FOLLOWING GENERAL NOTES APPLY AT ALL TIMES FOR THE DURATION OF THE CONSTRUCTION PROJECT, EXCEPT WHEN OTHERWISE NOTED IN THE PLAN, OR DIRECTED BY THE ENGINEER.

- A) INSTALL PAVEMENT MARKINGS AND PAVEMENT MARKERS ON THE FINAL SURFACE AS FOLLOWS:

ROAD NAME	MARKING	MARKER
SR 1127 SOUTH FORK JONES CREEK BRIDGE	PAINT	

- B) PLACE TWO APPLICATIONS OF PAINT PAVEMENT MARKINGS ON THE FINAL WEARING SURFACE. PLACE THE SECOND APPLICATION OF PAINT UPON SUFFICIENT DRYING TIME OF THE FIRST.
- C) TIE PROPOSED PAVEMENT MARKING LINES TO EXISTING PAVEMENT MARKING LINES.
- D) REMOVE/REPLACE ANY CONFLICTING/DAMAGED PAVEMENT MARKINGS AND MARKERS.
- E) PASSING ZONES WILL BE DETERMINED IN THE FIELD AND MUST BE APPROVED BY THE ENGINEER.

**INDEX**

SHEET NO.	DESCRIPTION
PMP-1	PAVEMENT MARKING PLAN TITLE SHEET
PMP-2	PAVEMENT MARKING SCHEDULE & DETAIL


**PLAN PREPARED BY: N.C.D.O.T. SIGNING AND DELINEATION UNIT**

Ayman I. Alqudwah, P.E. SIGNING & DELINEATION REGIONAL ENGINEER

Walter Johnson SIGNING & DELINEATION PROJECT DESIGN ENGINEER/TECHNICIAN

TIP NO. B-3404	SHEET NO. PMP-2
APPROVED: <i>[Signature]</i>	
DATE: 9/18/09	
SEAL	

B-3404 FINAL PAVEMENT MARKING SCHEDULE			
SYMBOL	DESCRIPTION	PAY ITEM QUANTITY	TOTAL
FINAL PAVEMENT MARKINGS			
PAINT (4")			
PA	WHITE EDGELINE	2880 LF	
PI	YELLOW DOUBLE CENTER	2880 LF	
TOTAL		5760 LF	

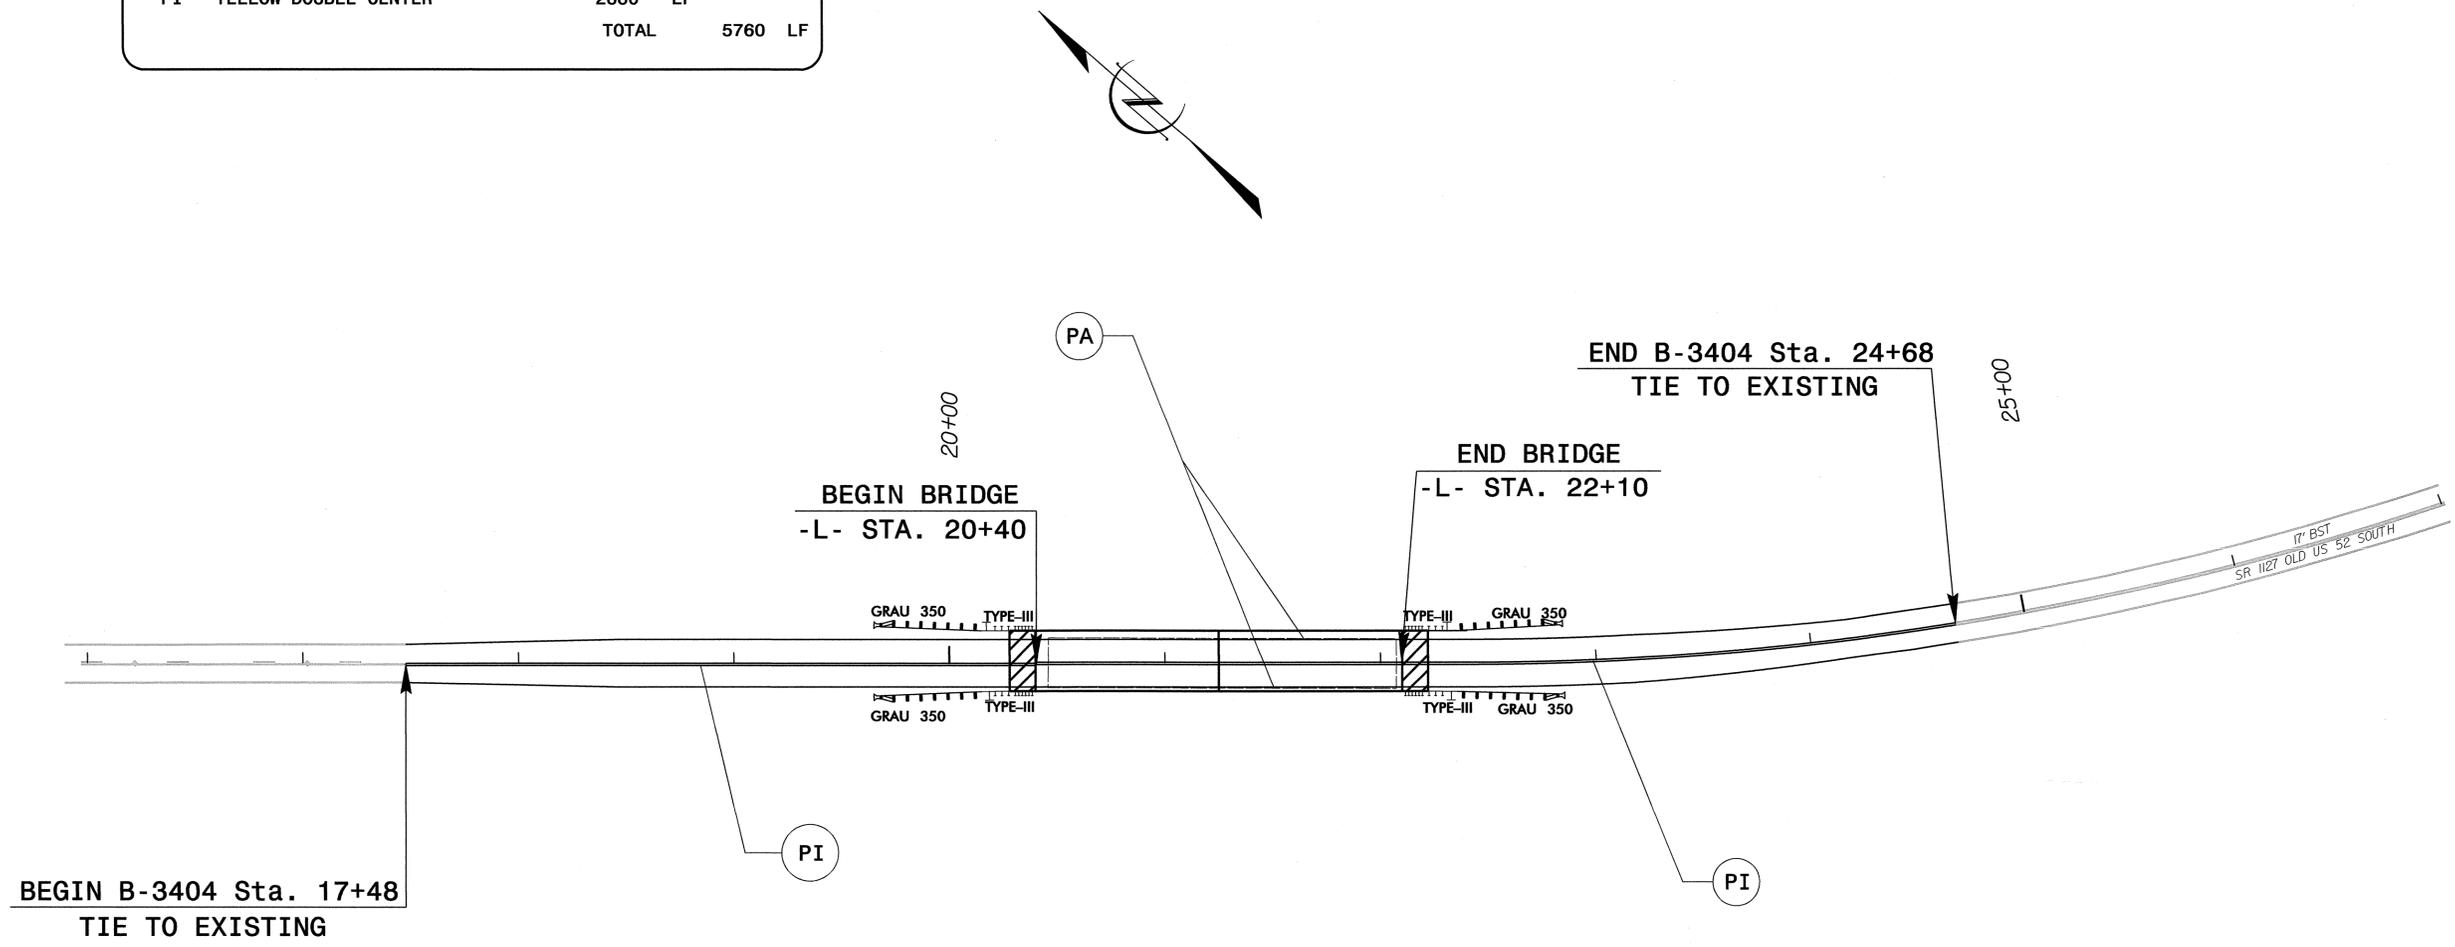

**FINAL PAVEMENT MARKING SCHEDULE AND PAVEMENT MARKING DETAIL**

16-SEP-2009 16:38  
 \\b3404\tr\aff\c\signing\cadd\pmp\b-3404-1-sgn-pmp-base.mxd  
 AT 1E247918  
 walter.johnson